

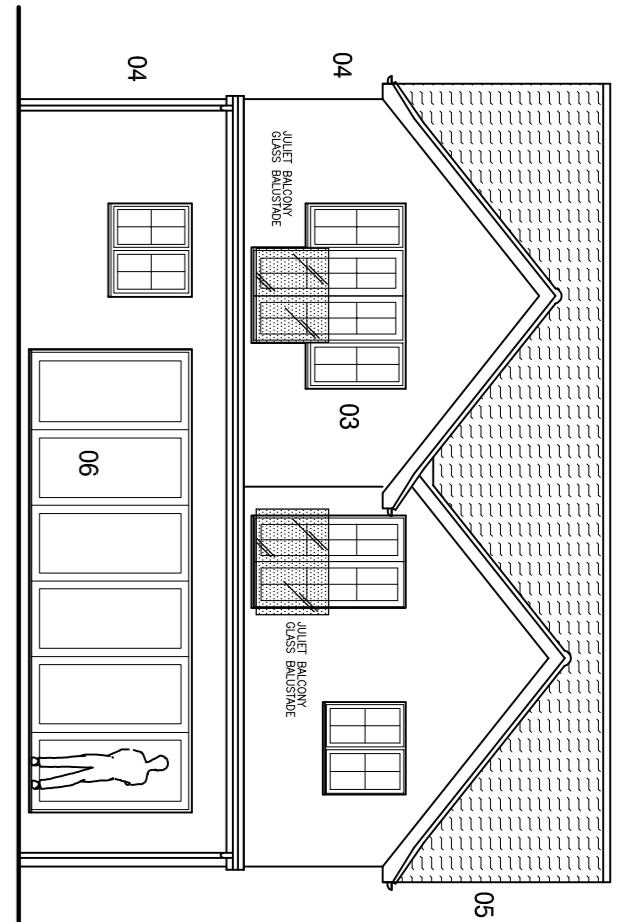



FRONT ELEVATION

 

REAR ELEVATION

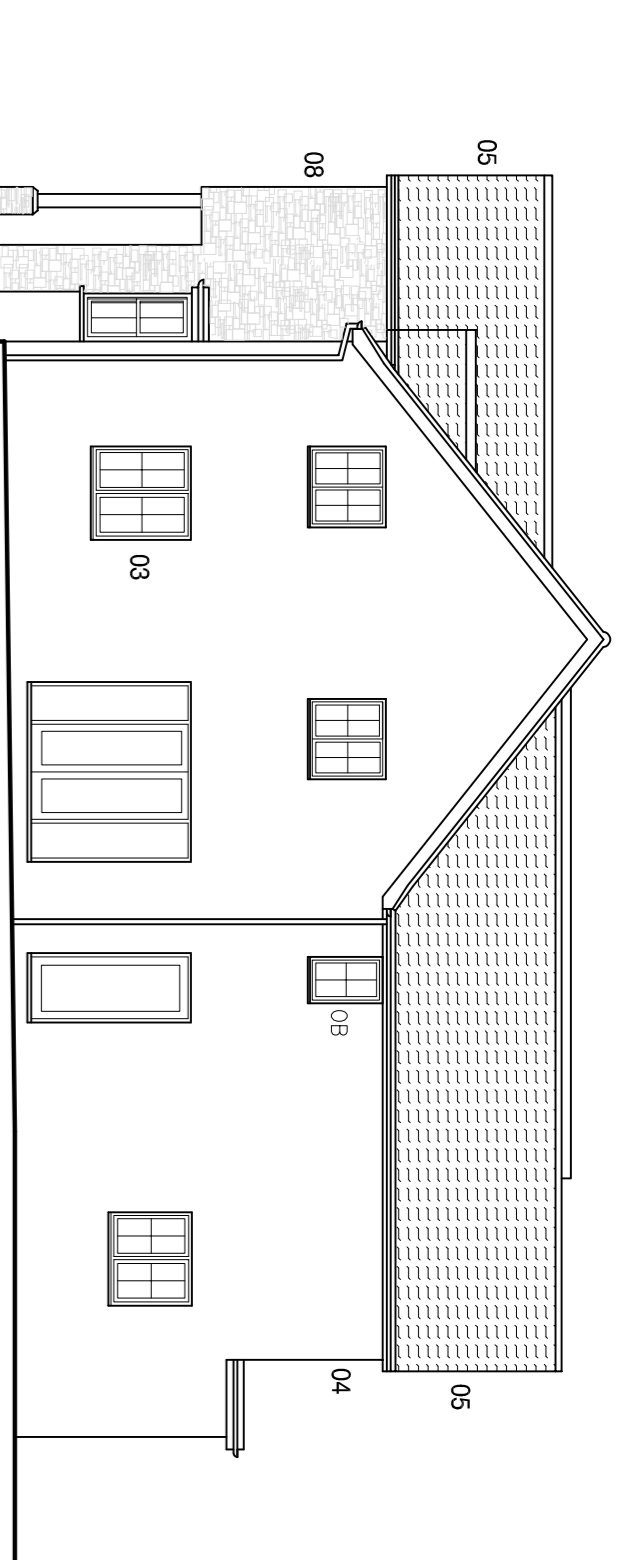


SIDE ELEVATION

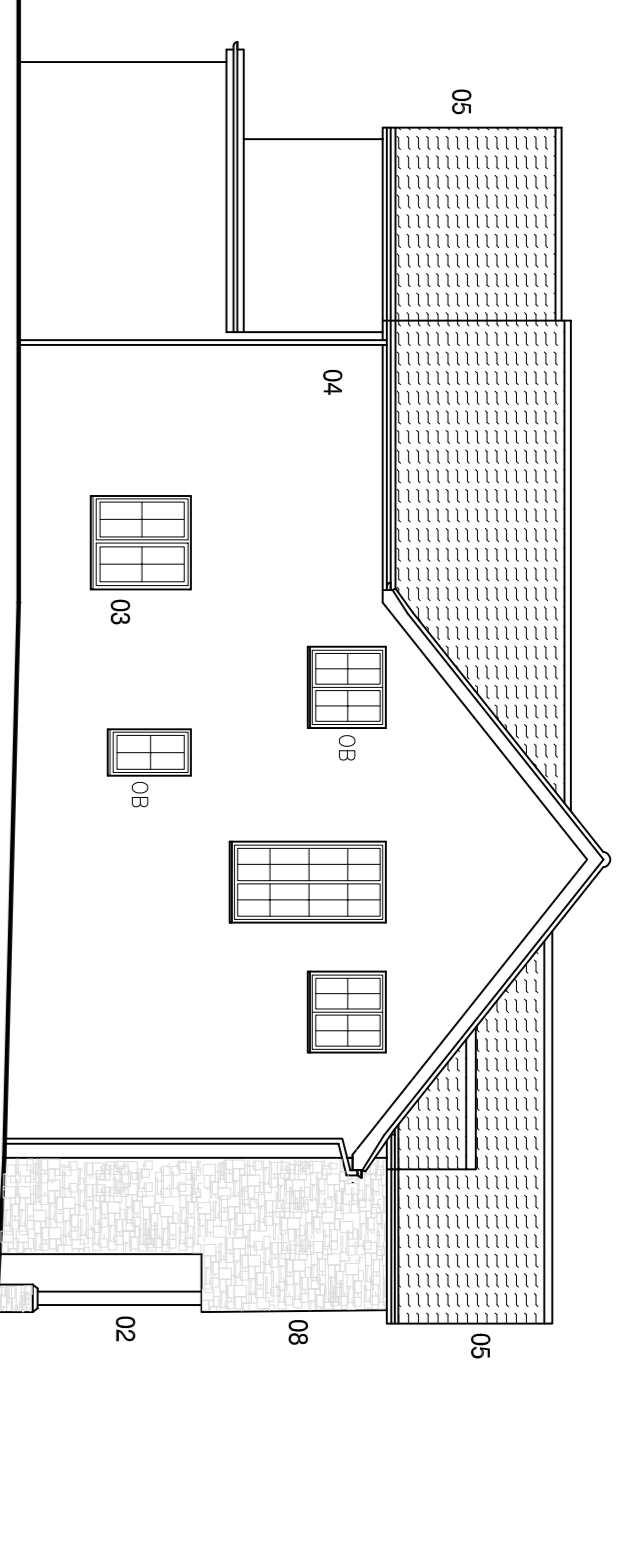


SIDE ELEVATION


- KEY**
- 01 FACING BRICKWORK, SEE MATERIALS LIST
 - 02 OAK FRAMED POSTS
 - 03 UPVC FLUSH CASSEMENT WINDOWS
 - 04 RENDER FINISH
 - 05 ROOF FINISHES, SEE MATERIALS LIST
 - 06 ALUMINIUM SLIDING DOORS
 - 07 DORMER WINDOW WITH RENDERED CHECKS
 - 08 STONE CLADDING
 - OBSCURE GLAZED WINDOW

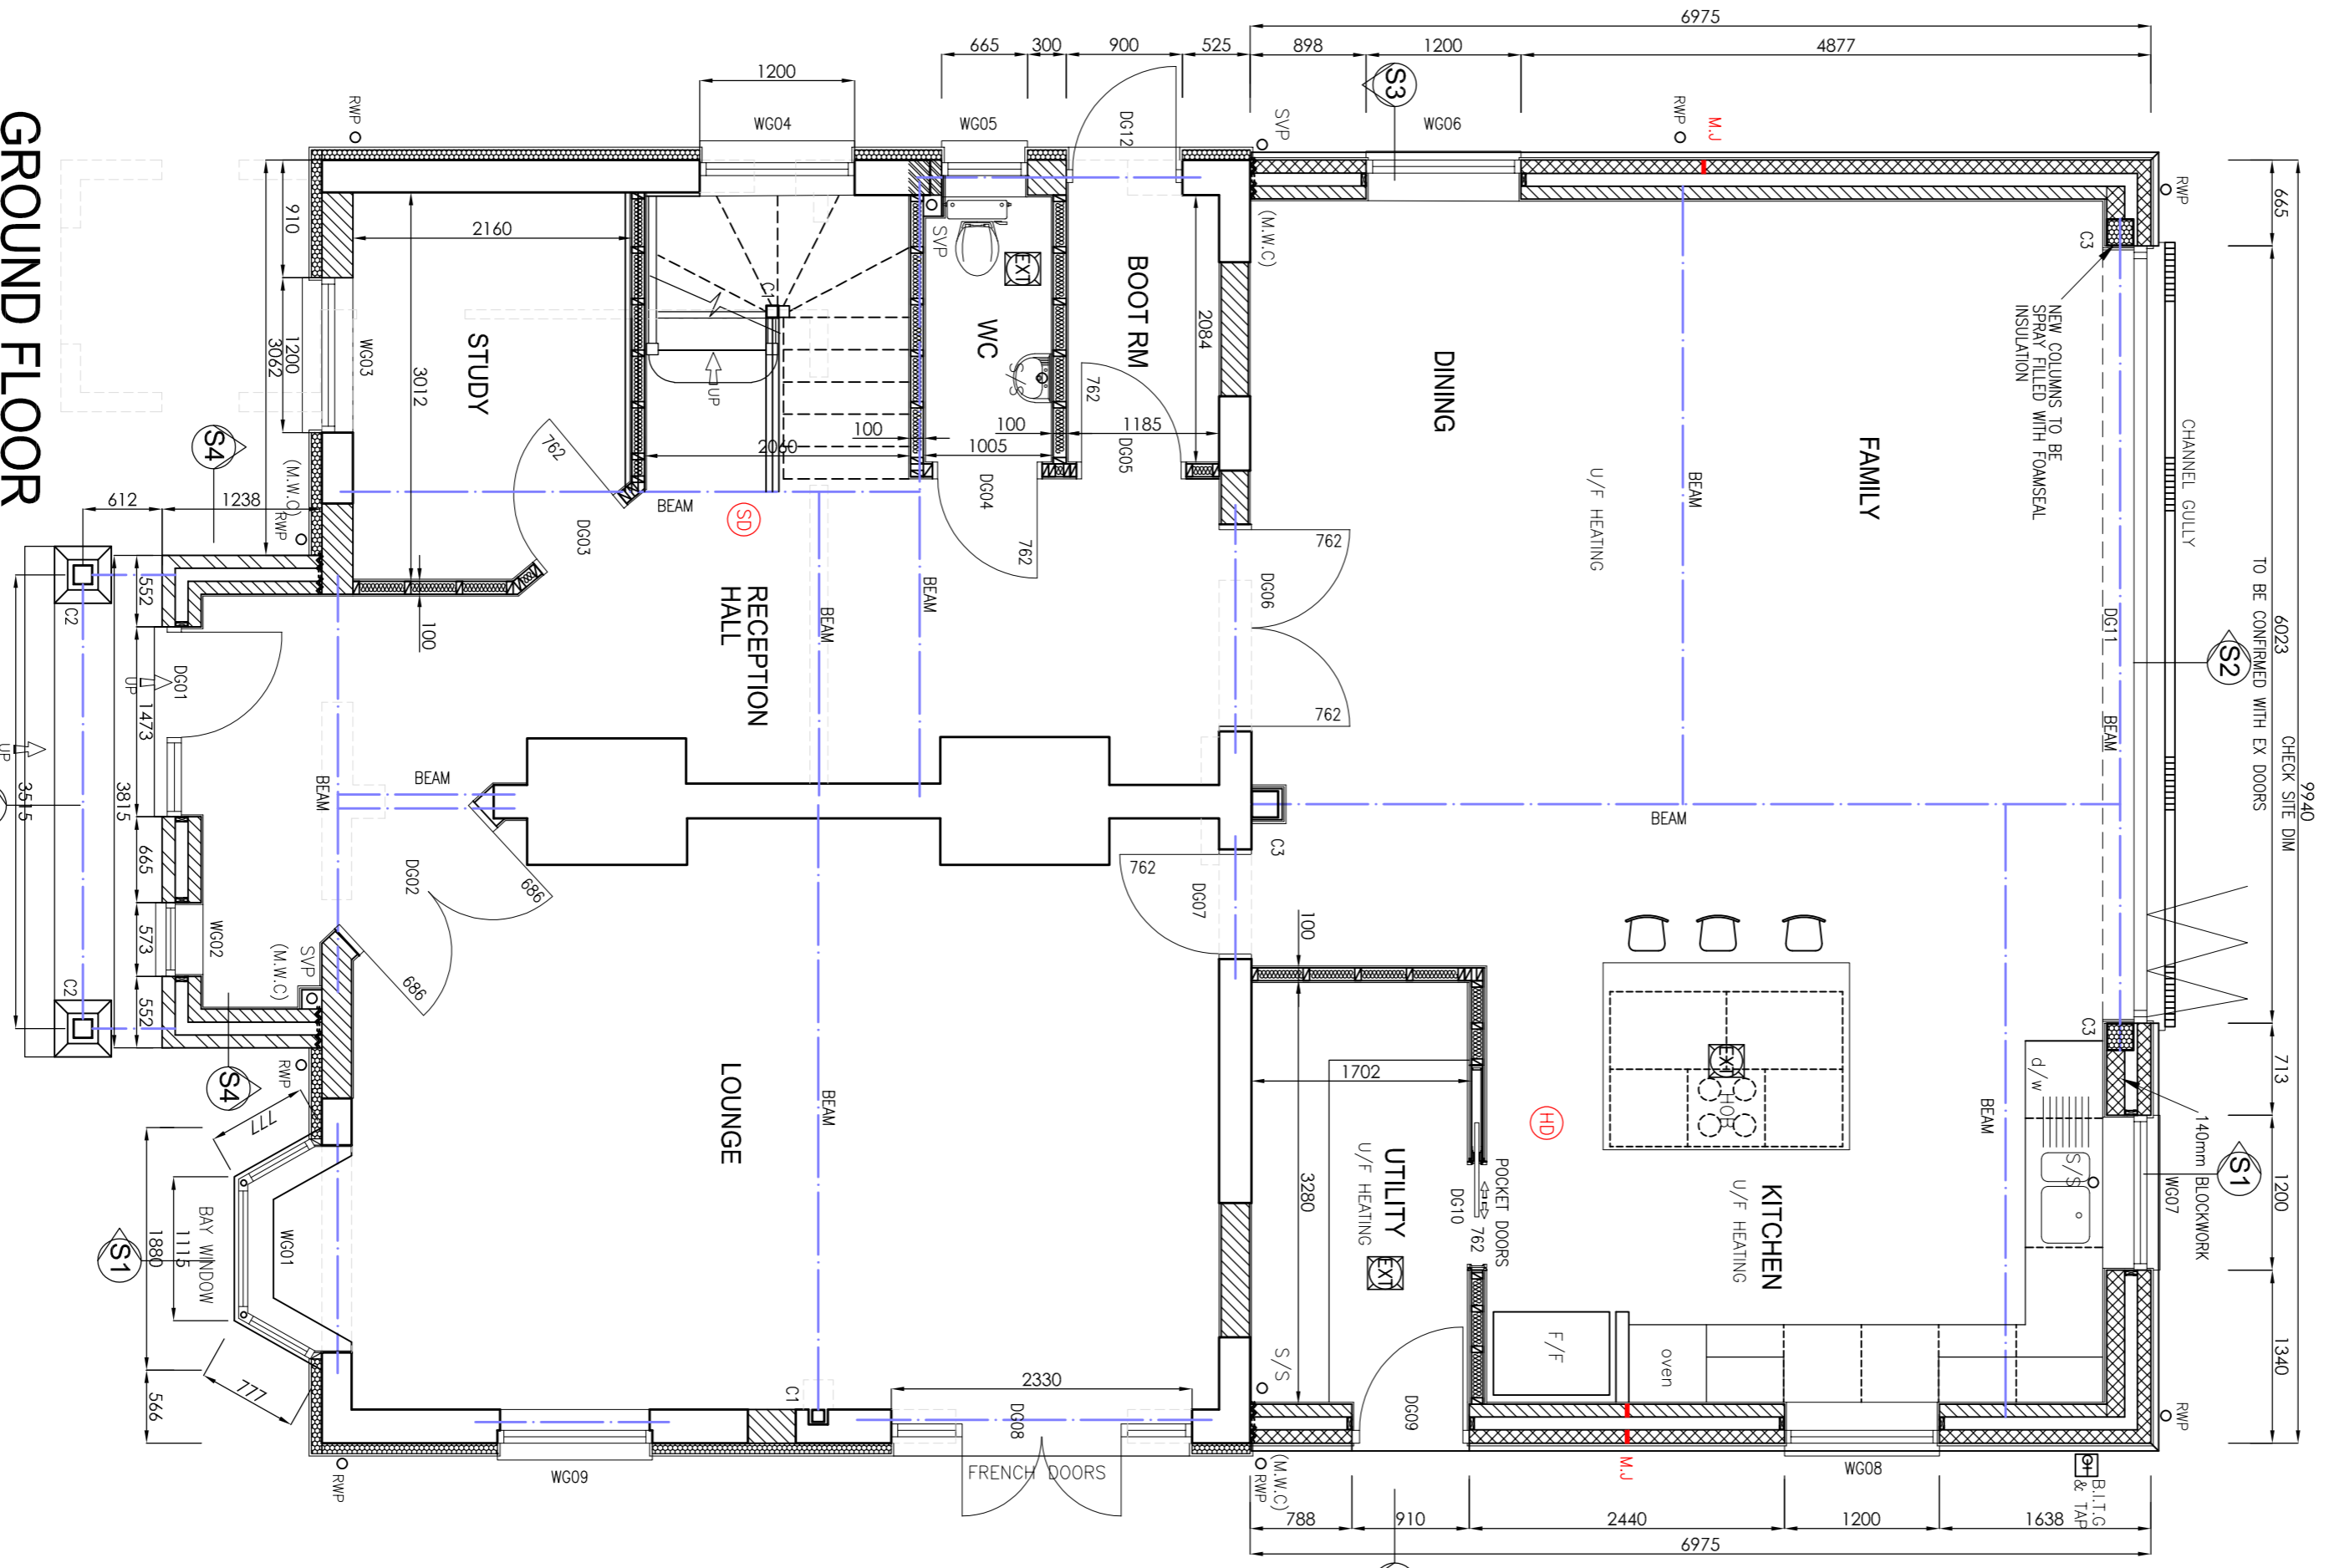


GROUND FLOOR

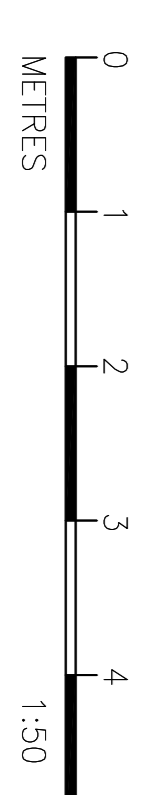

NOTE

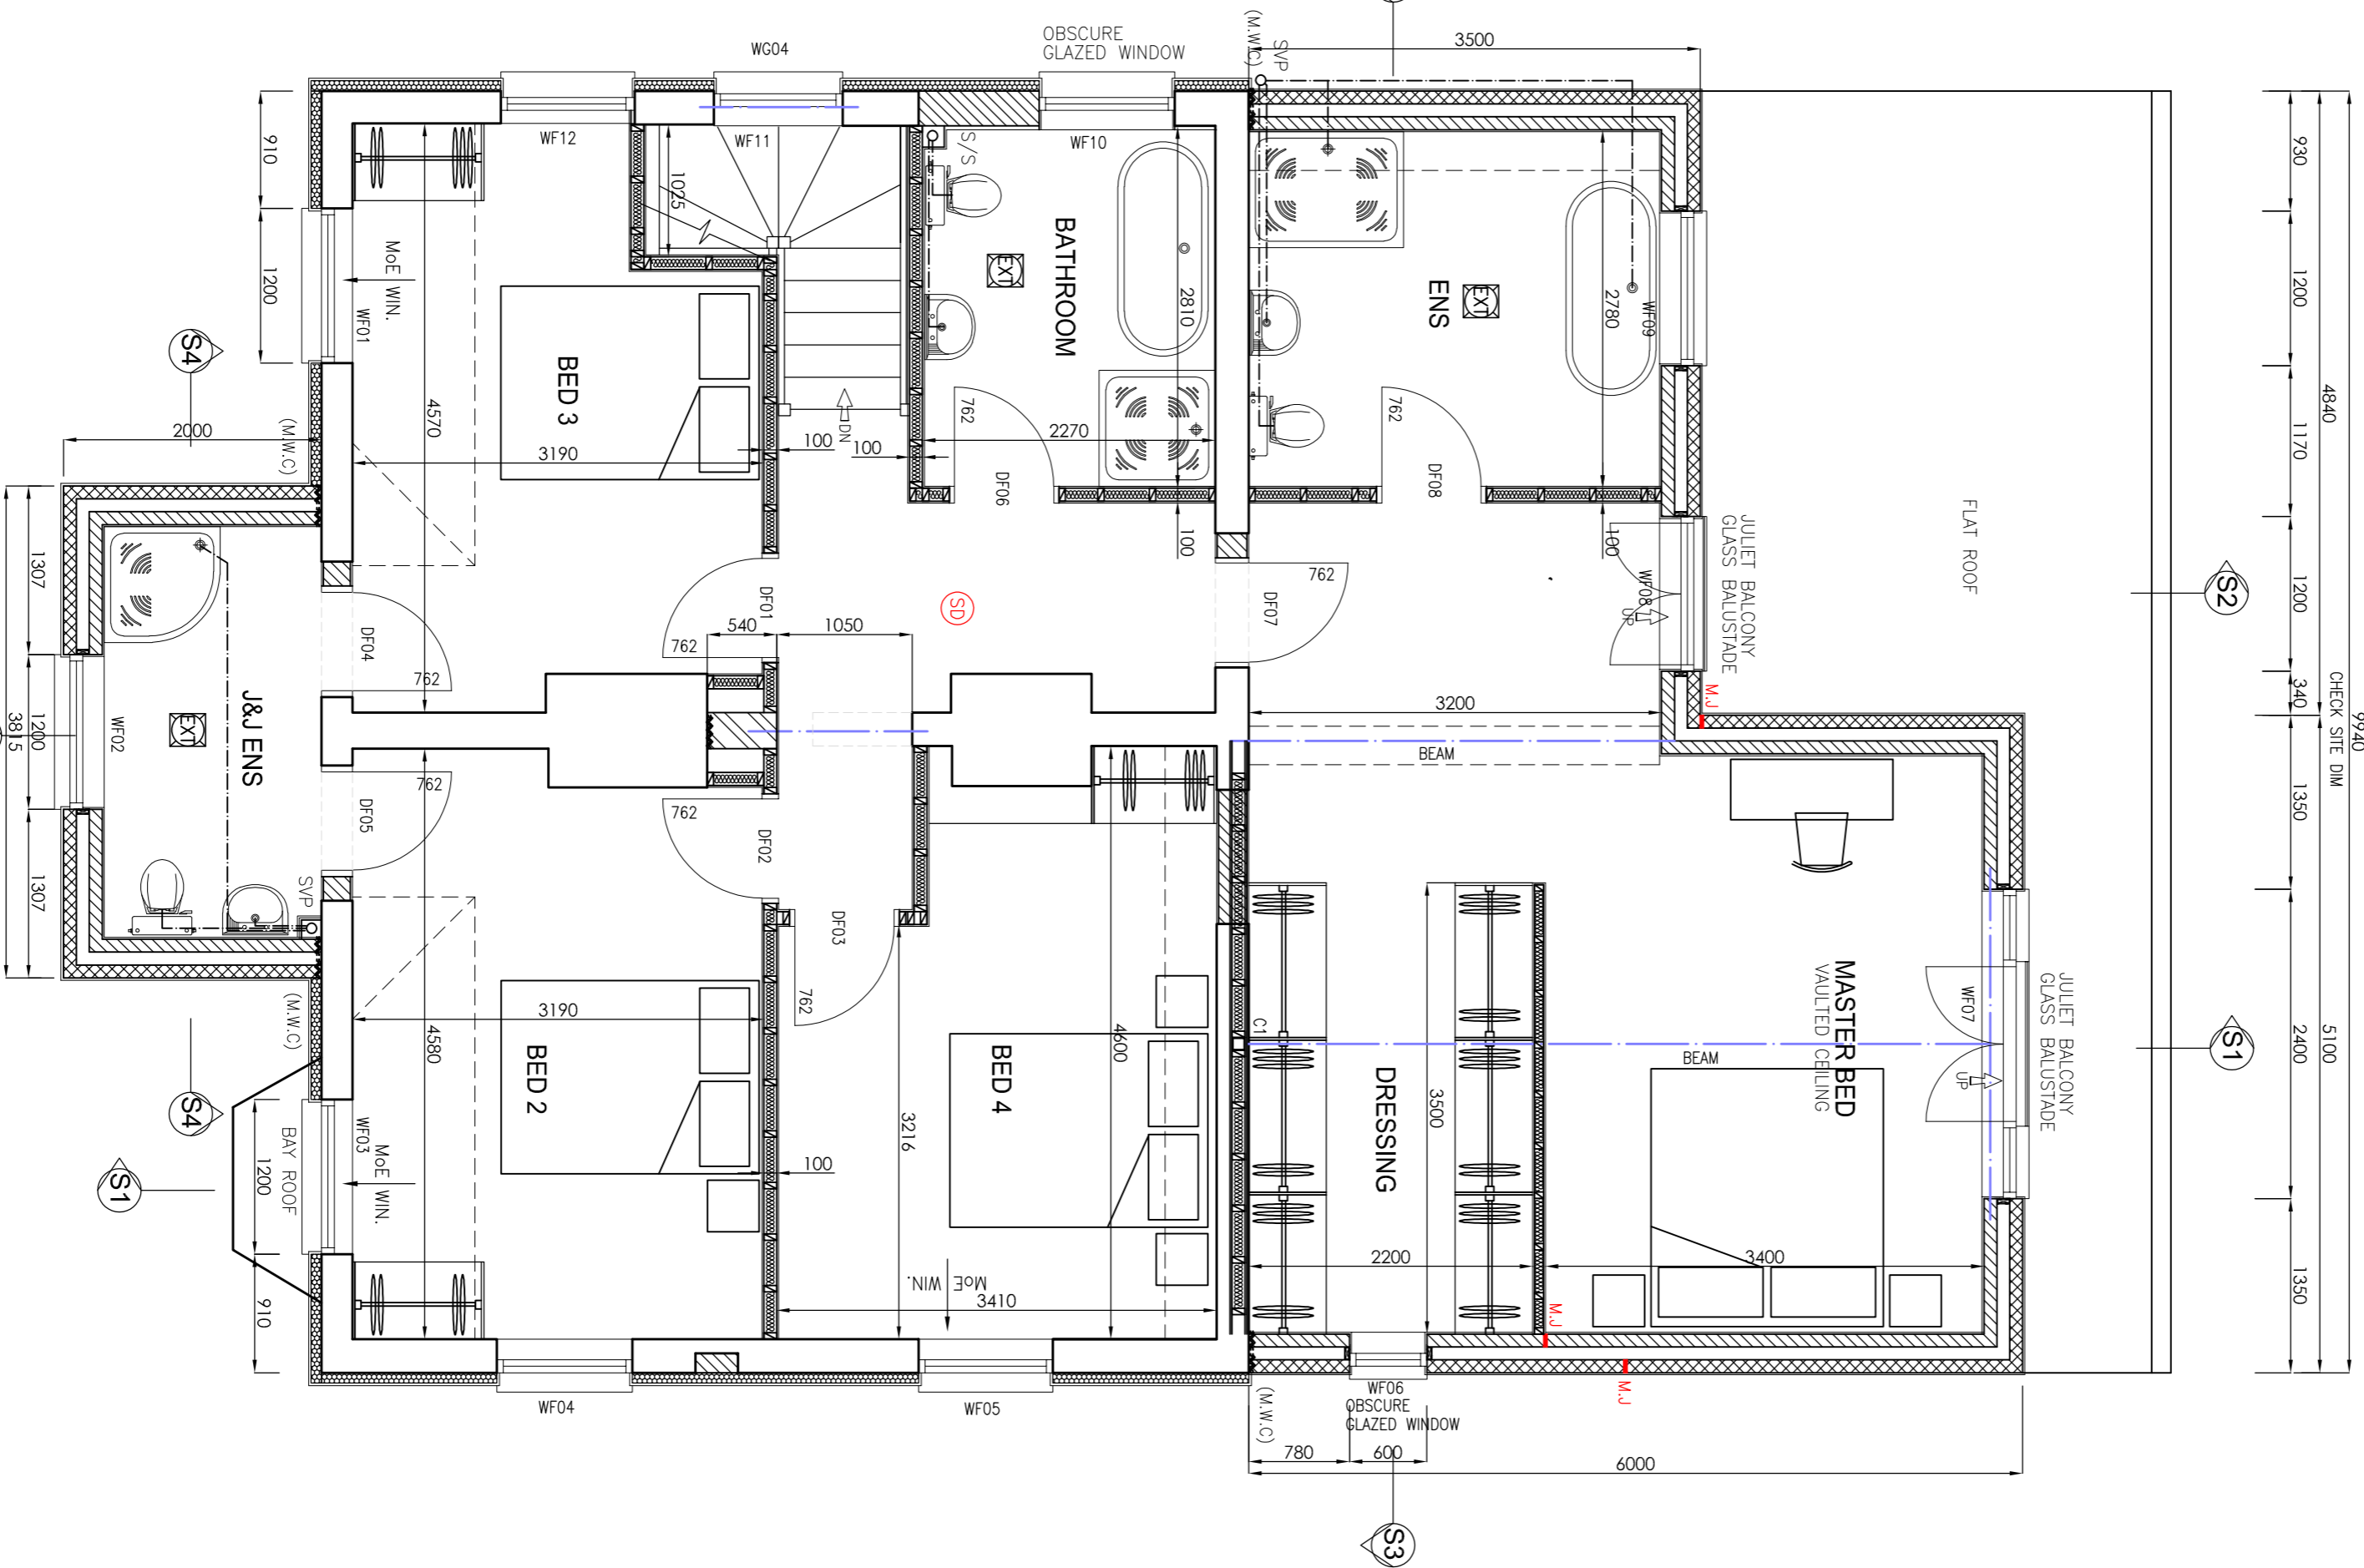

FIRST FLOOR

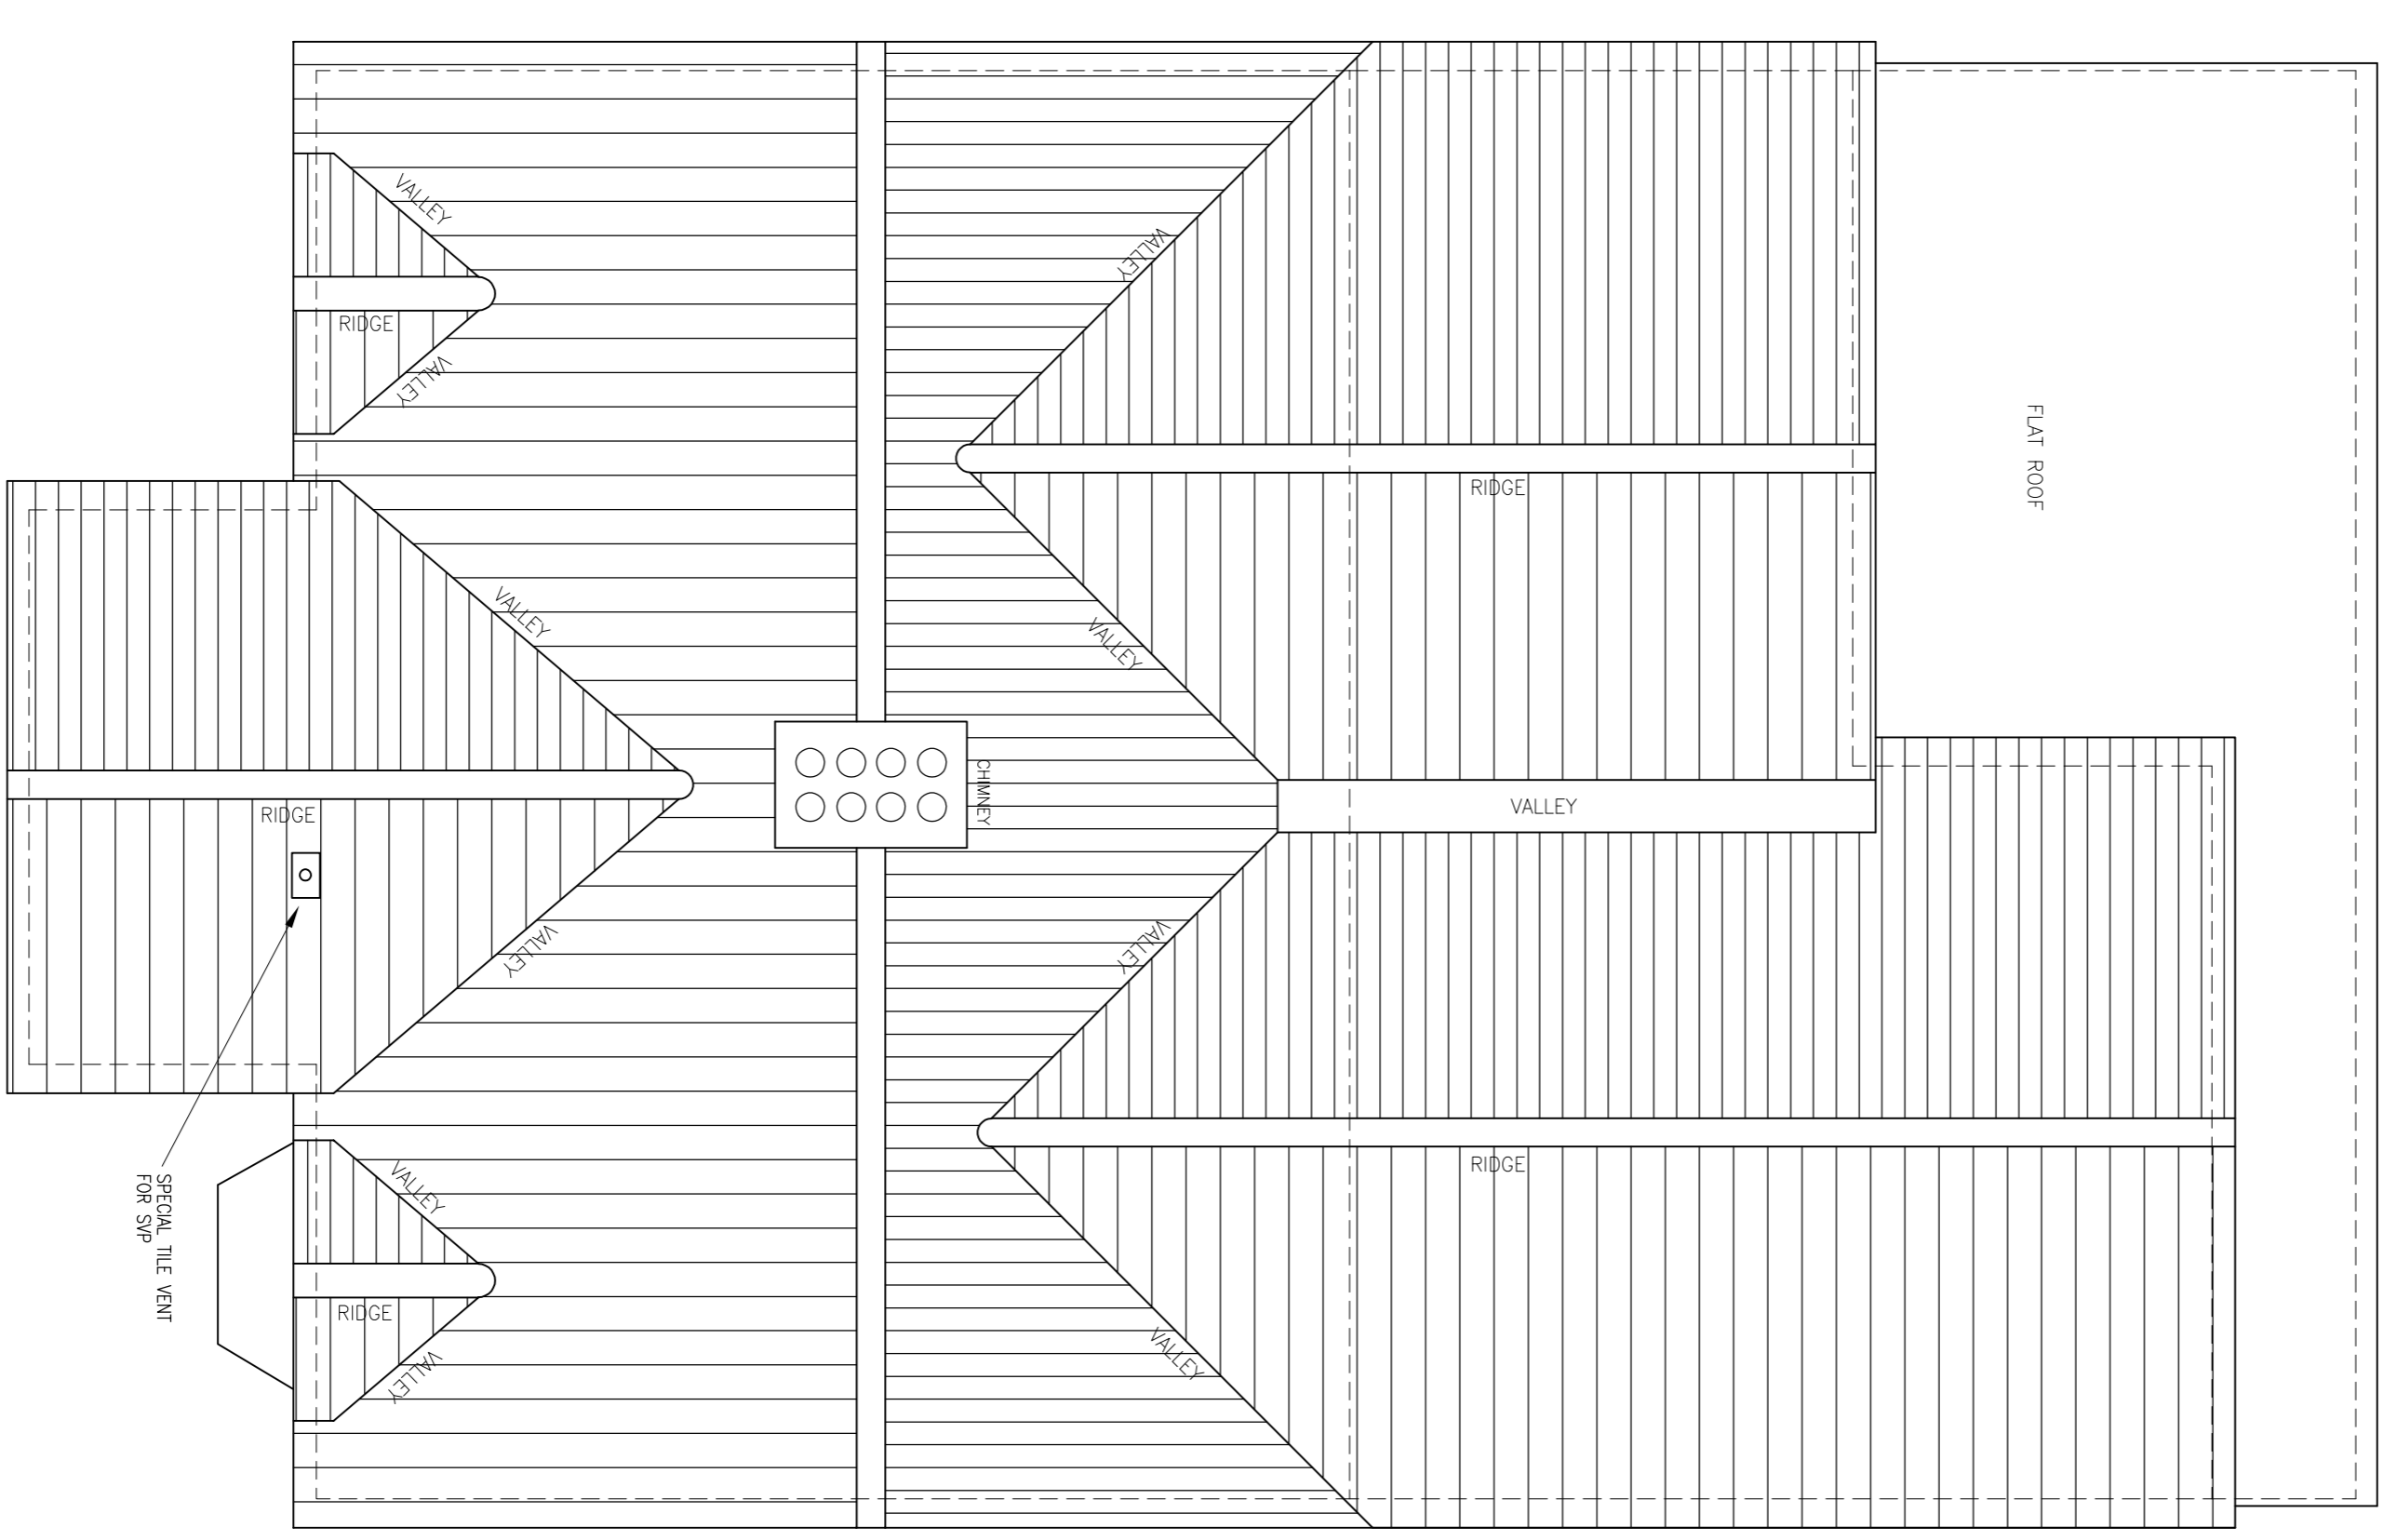

ROOF PLAN

<p>Project: THE COTTAGE COCK GREEN FELSTED ESSEX CM6 3NA</p>		<p>Drawings not to be issued. Dimensions indicated must be checked on site before manufacture by contractor, any discrepancies should be reported immediately.</p>	
<p>Designer: N.J. ROUSE Architectural Design & Surveying Services</p>		<p>DRG No. TC/21/104 DATE APRIL 21</p>	
<p>16 Terryson Road, Hutton, Brentwood, Essex CM13 2SU Tel: 01277 417735 e: mol@njrouse.co.uk m: 07958 790207</p>		<p>Scale: 1:50/1:100 @ A1</p>	