




FRONT ELEVATION

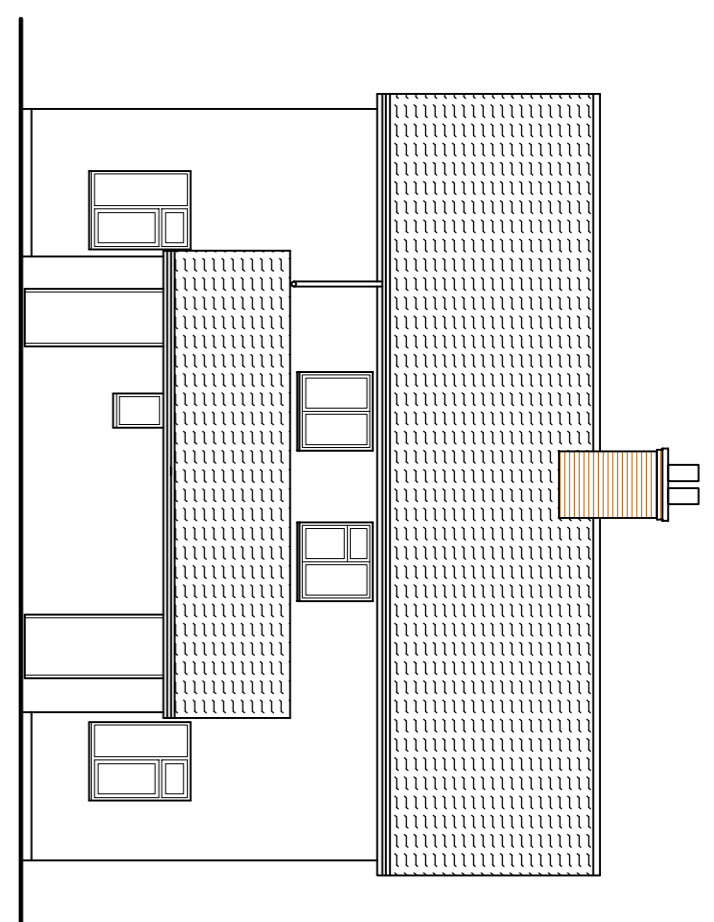


REAR ELEVATION

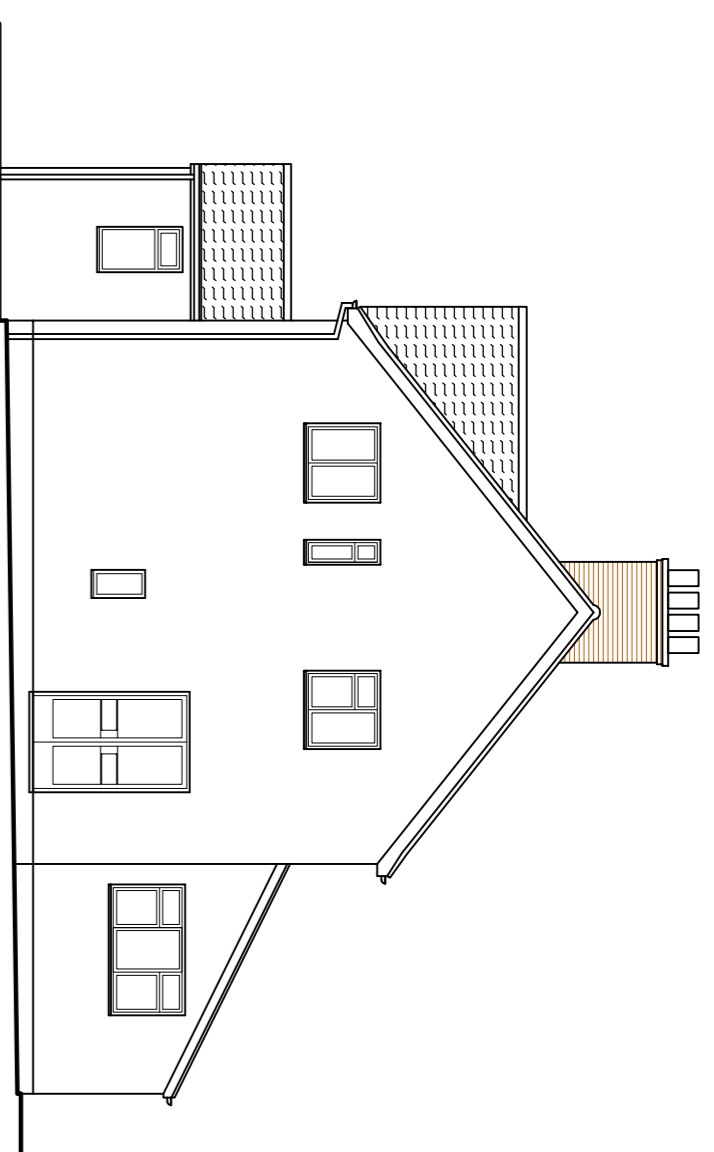




SIDE ELEVATION

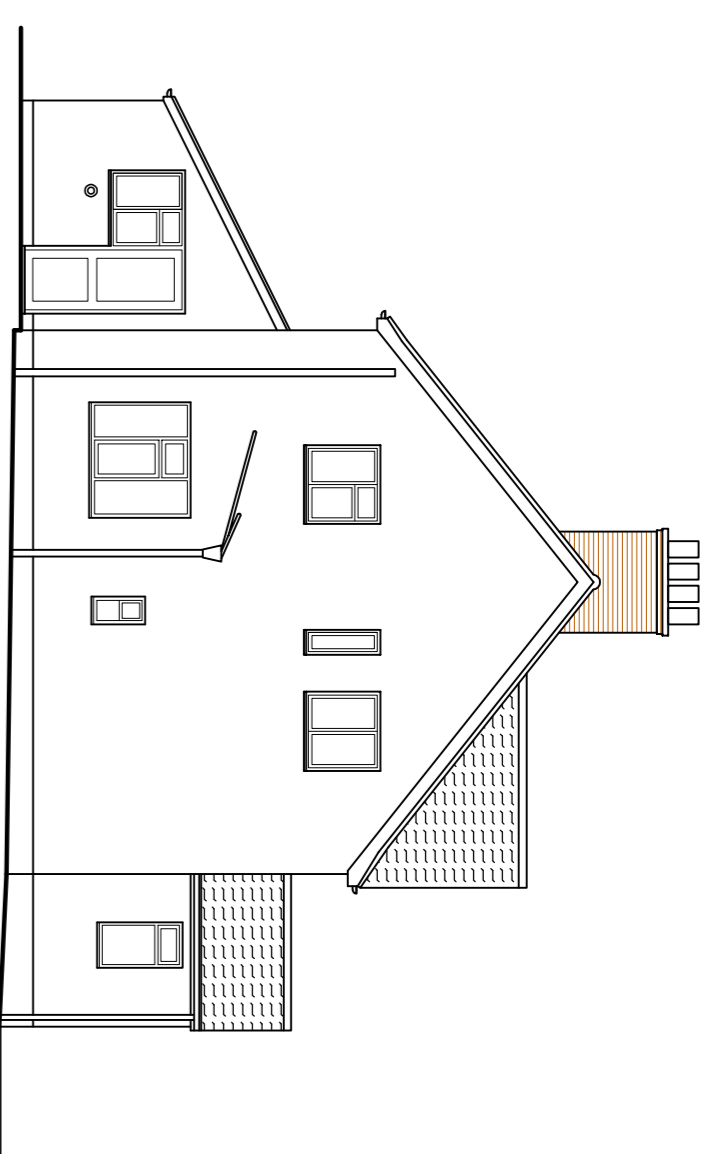


SIDE ELEVATION

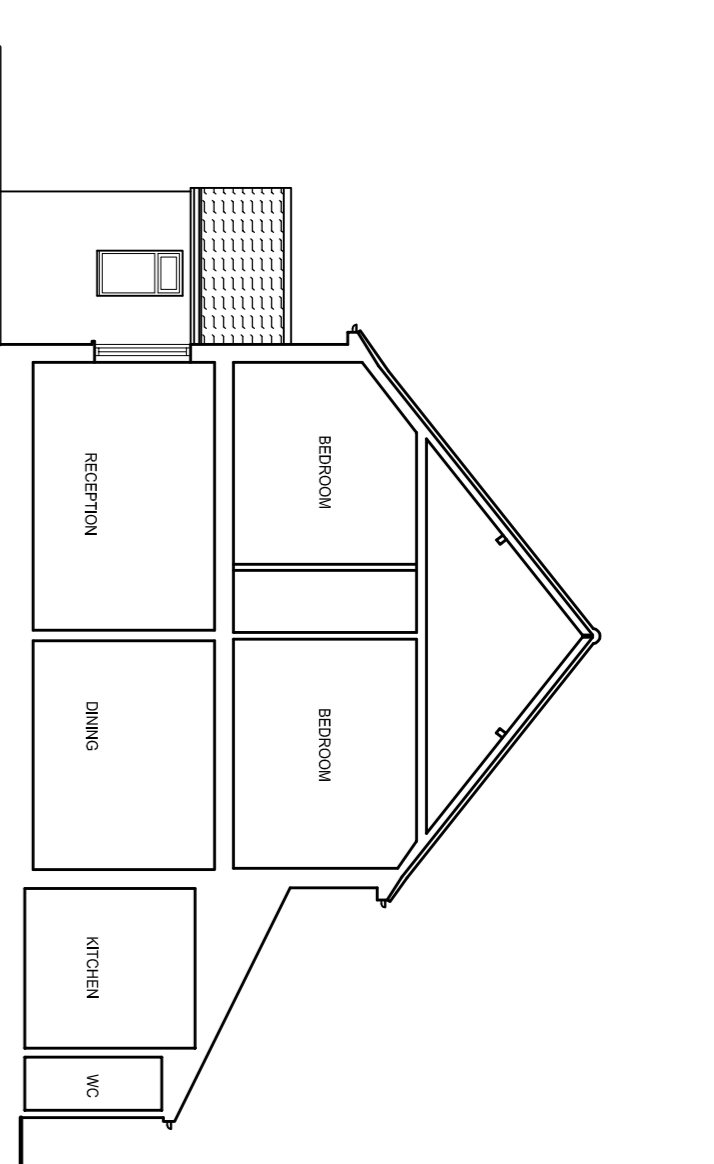


SECTION

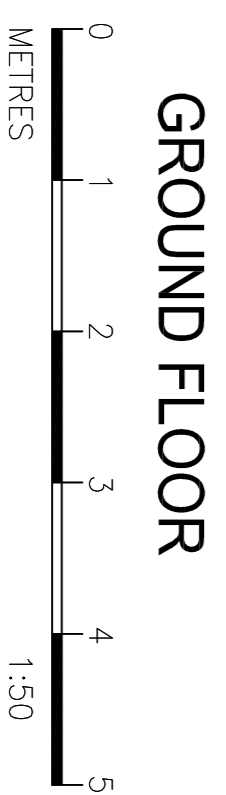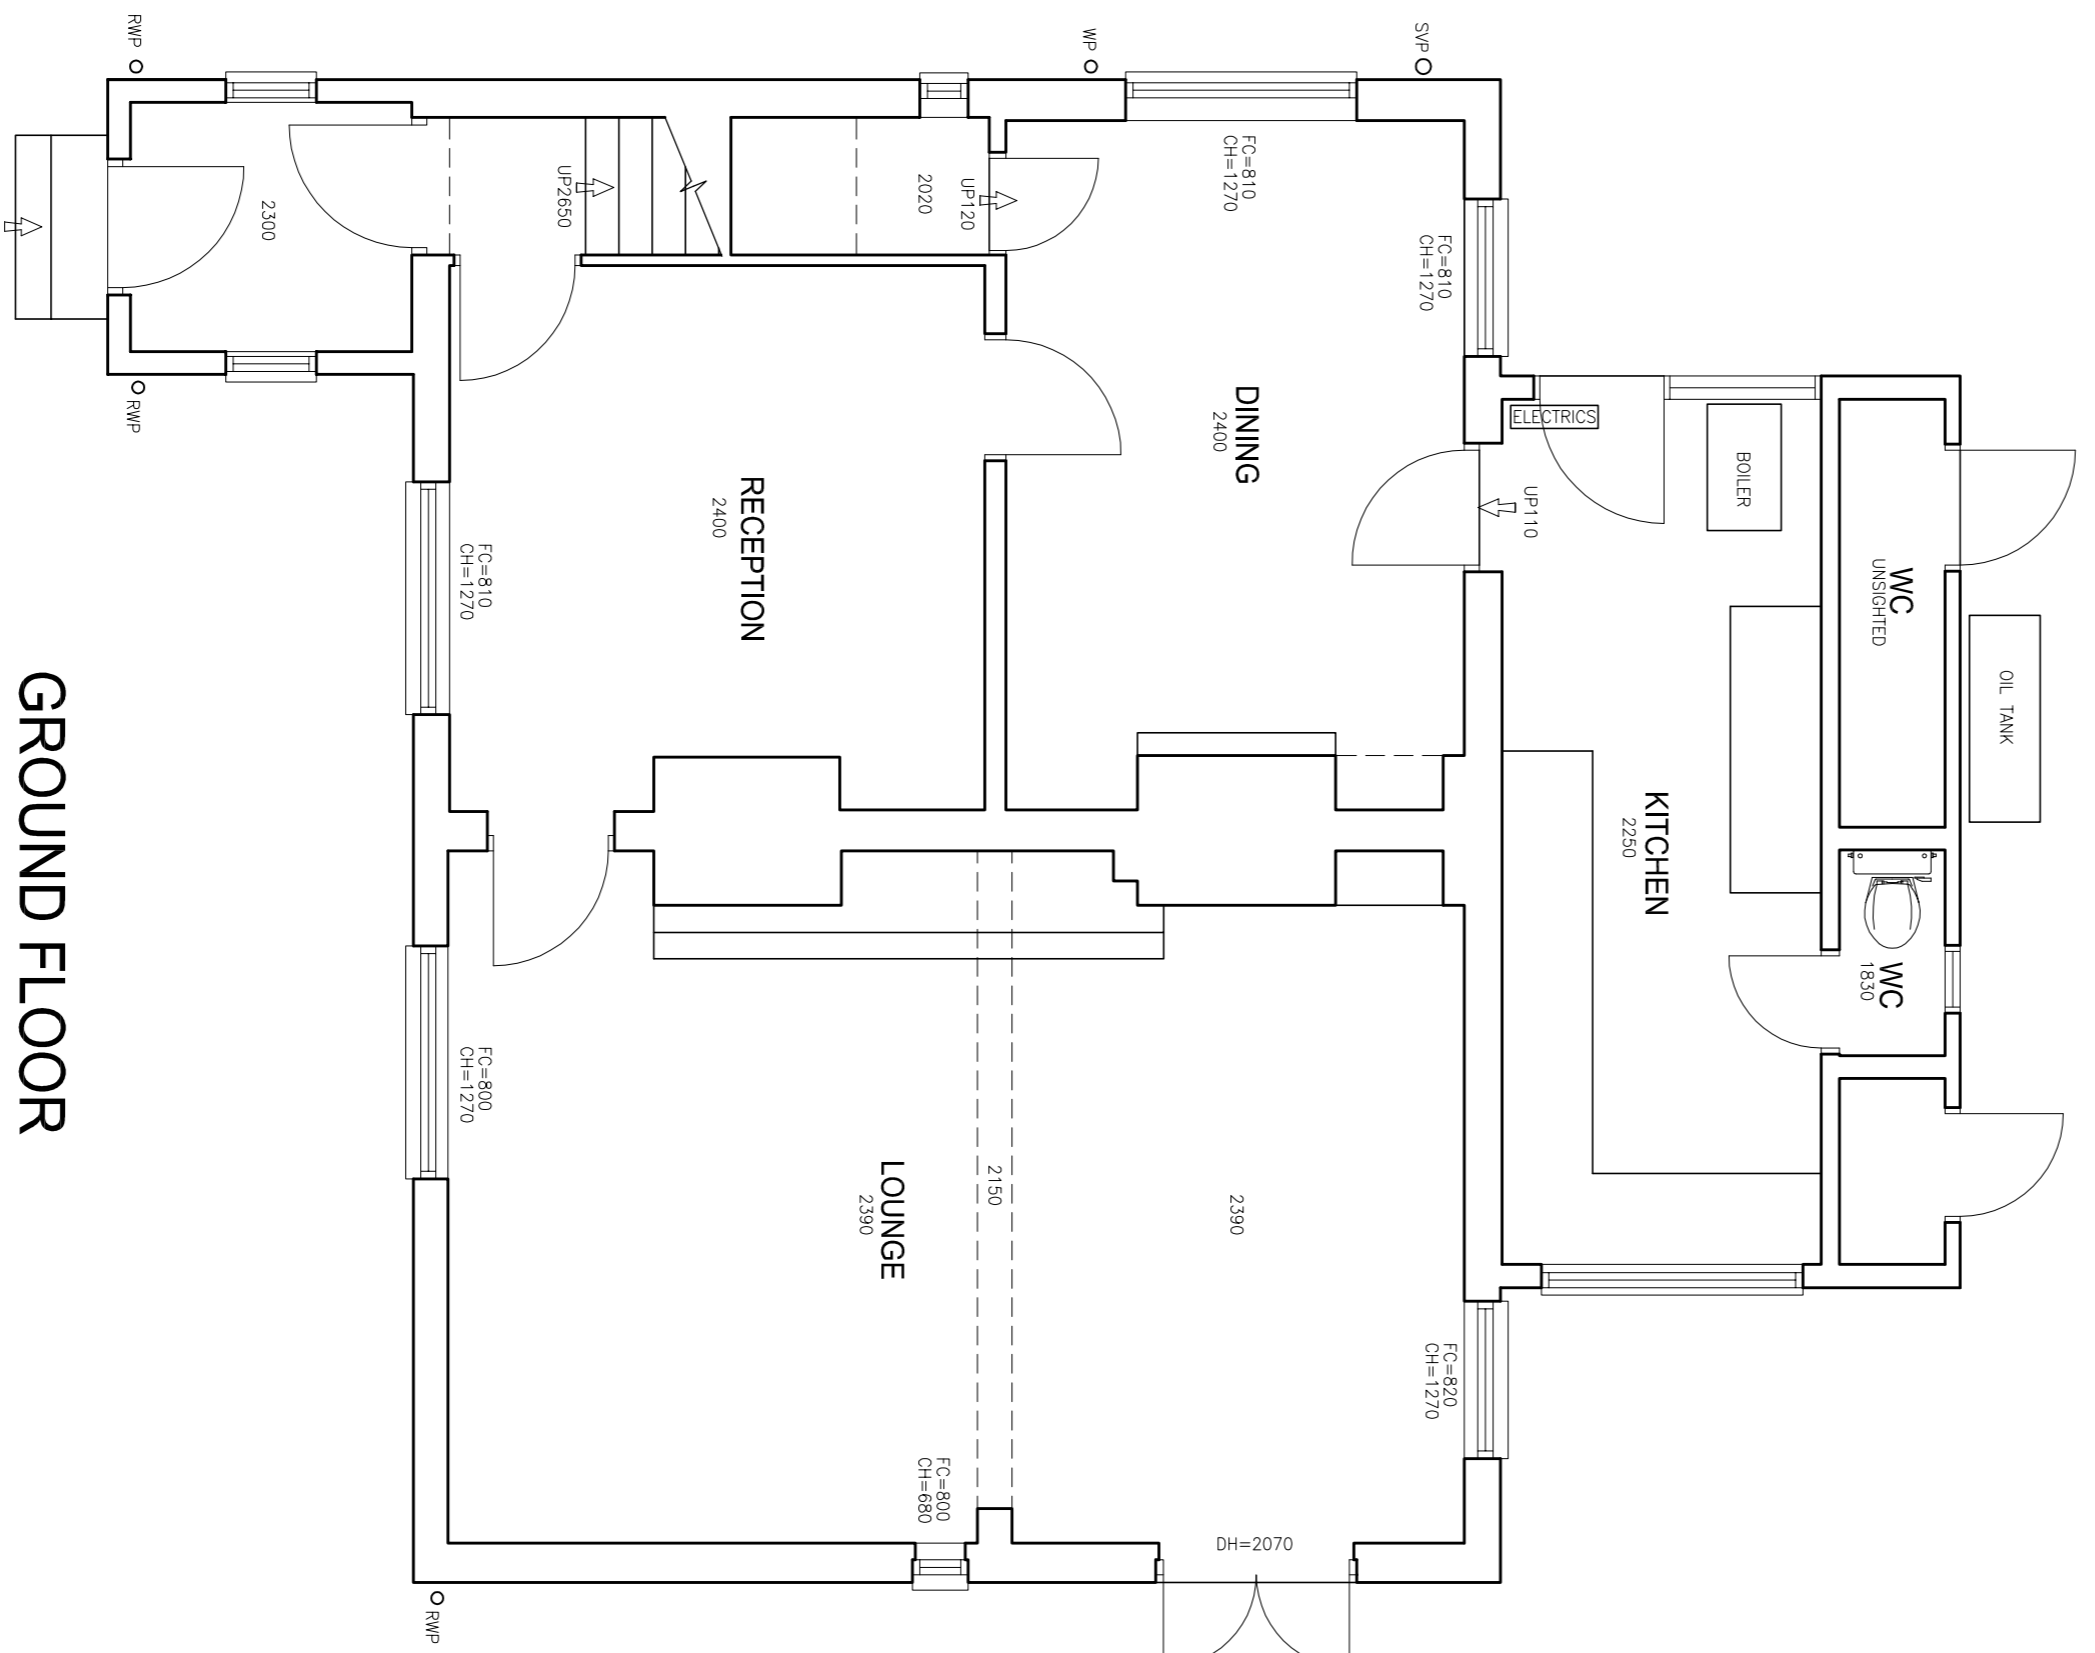 

GROUND FLOOR

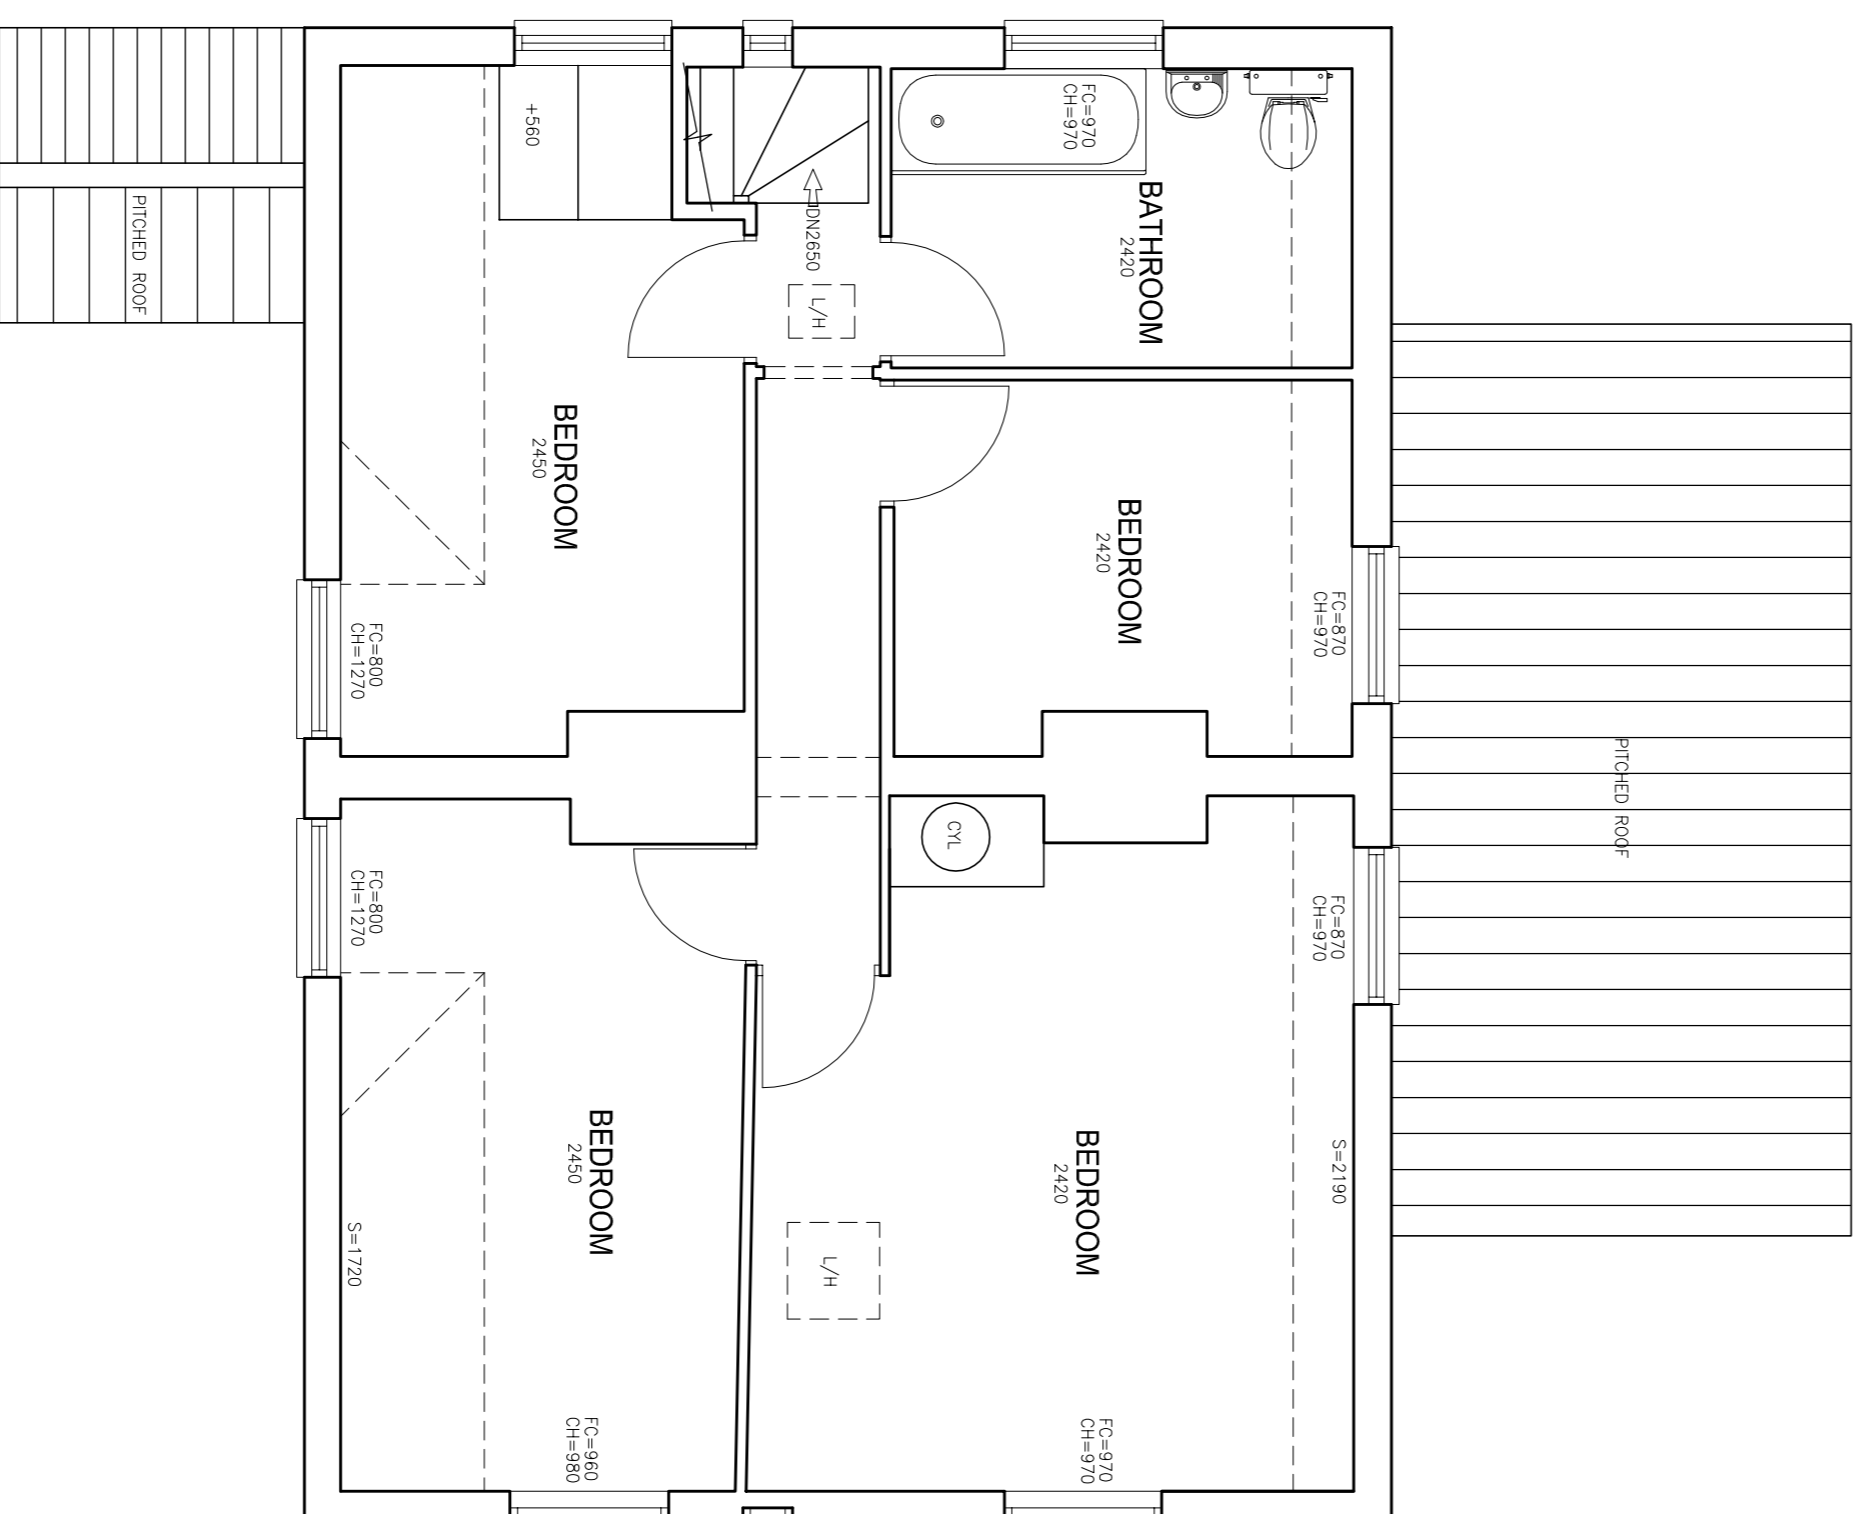

FIRST FLOOR

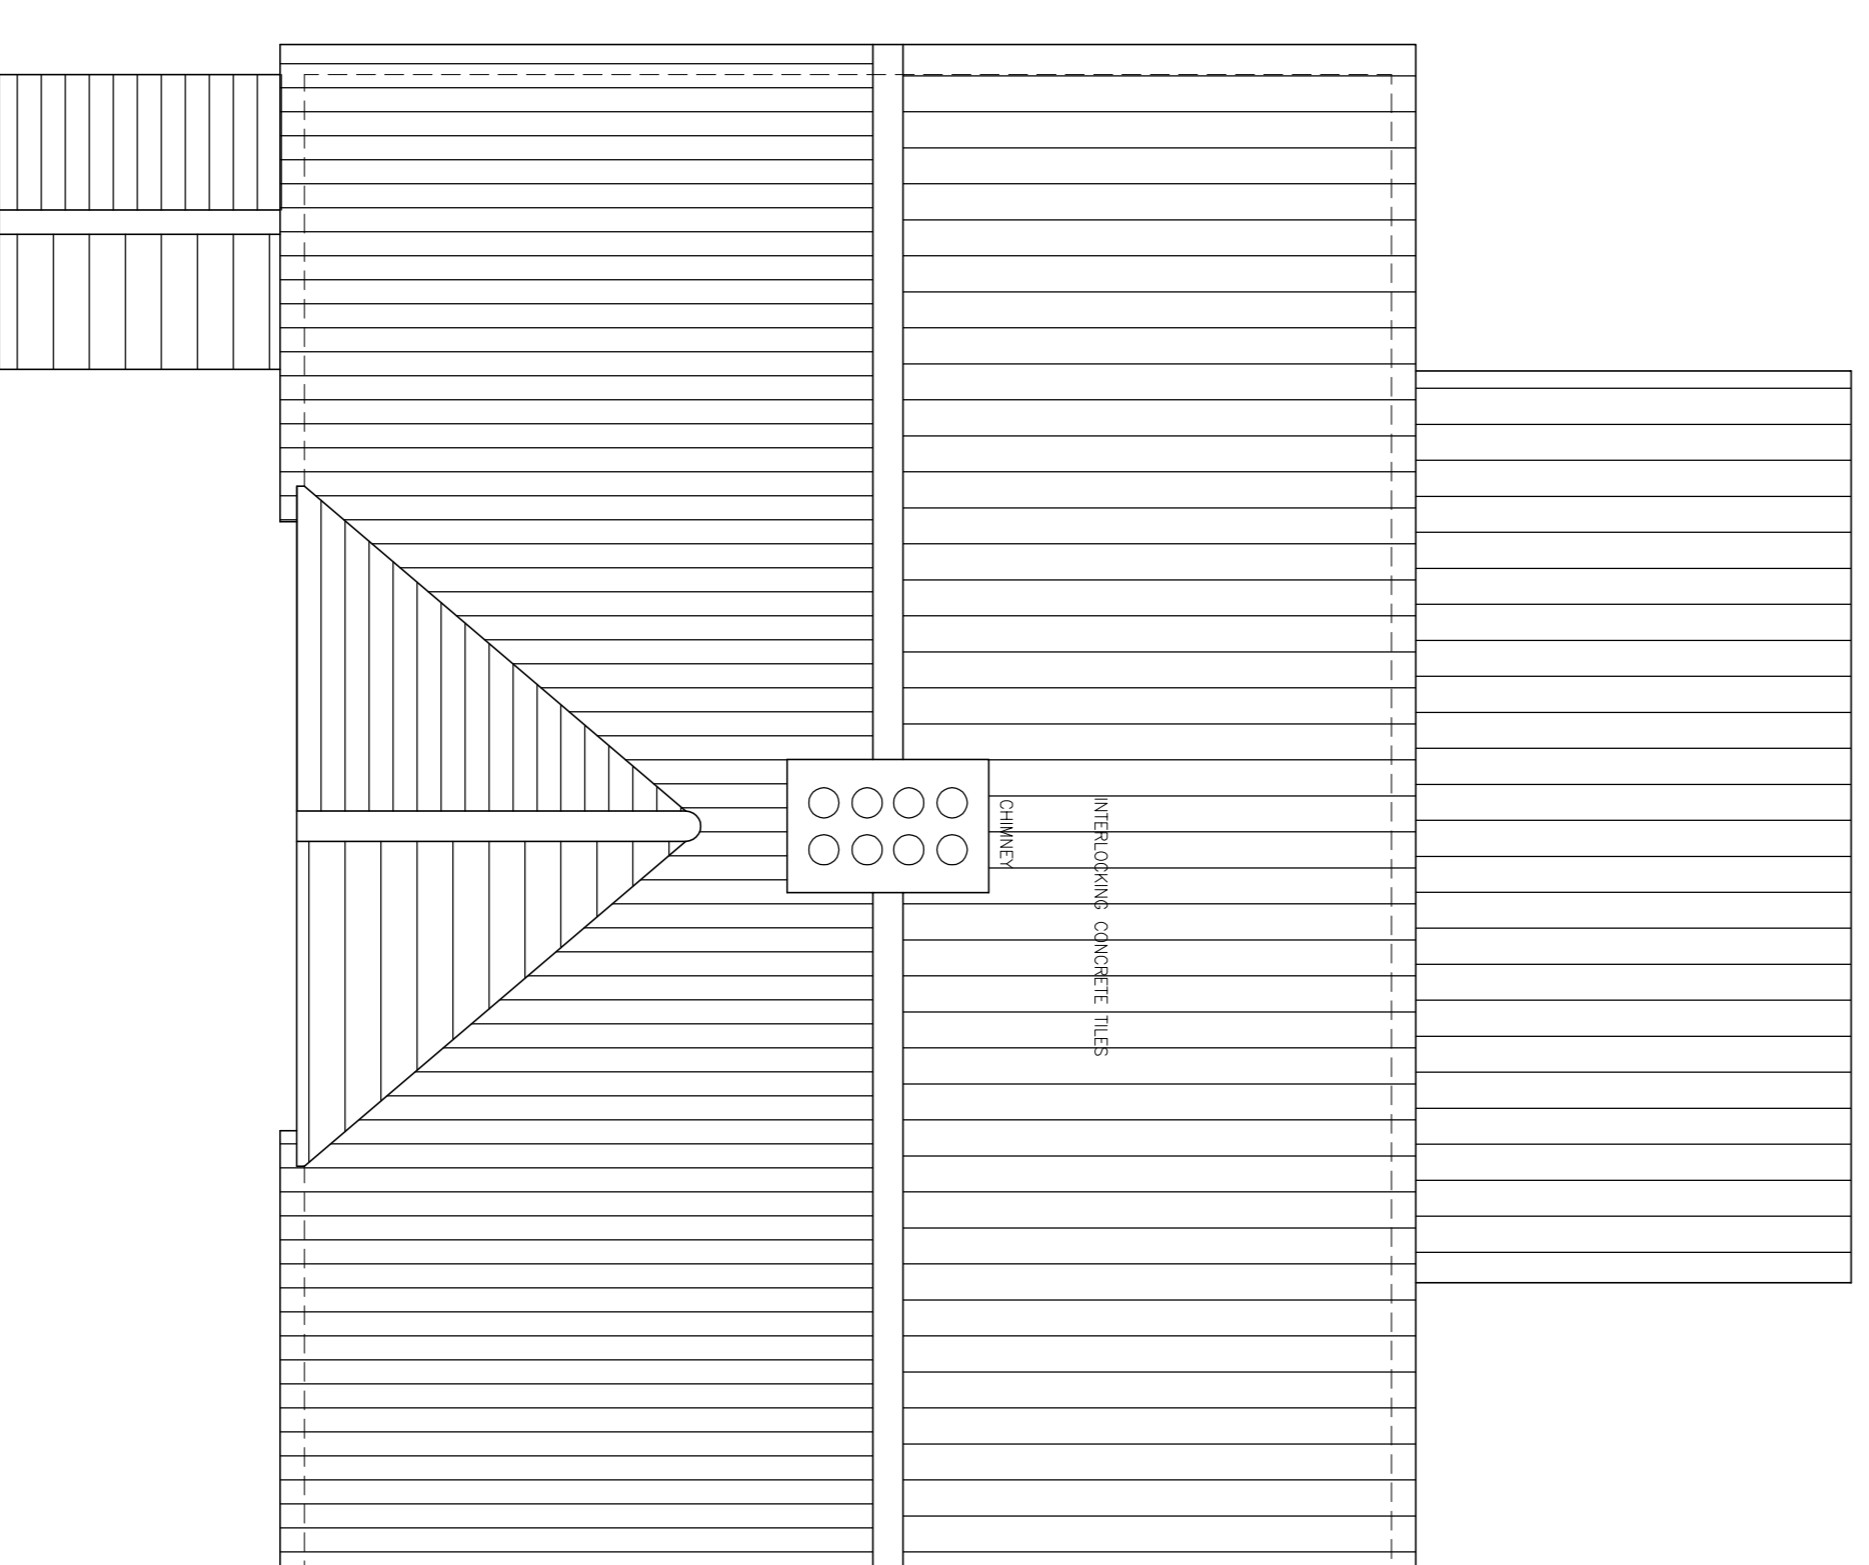

ROOF PLAN

NOTES


ALL DIMENSIONS TO BE CHECKED ON SITE PRIOR TO ANY FABRICATION & COMMENCEMENT OF WORKS

KEY

- 3600 — DENOTES HEIGHT TO UNDERSIDE OF STRUCTURAL CEILING FROM FINISHED FLOOR LEVEL.
- FC=620 — DENOTES HEIGHT TO TOP OF WINDOW OILL FROM FINISHED FLOOR LEVEL.
- CH=2840 — DENOTES HEIGHT TO TOP OF WINDOW HEAD FROM CILL LEVEL.
- DH=2000 — DENOTES HEIGHT TO DOOR HEAD FROM FINISHED FLOOR LEVEL.

No.	Rev.	Date	DRN	NJR	DRG No.	TC/20/02	SCALE	1:50/1:100 @ A1	DATE	OCT 2020
-----	------	------	-----	-----	---------	----------	-------	-----------------	------	----------

Drawing not to be scaled. Dimensions indicated must be checked on site before manufacture by contractor, any discrepancy should be reported immediately.

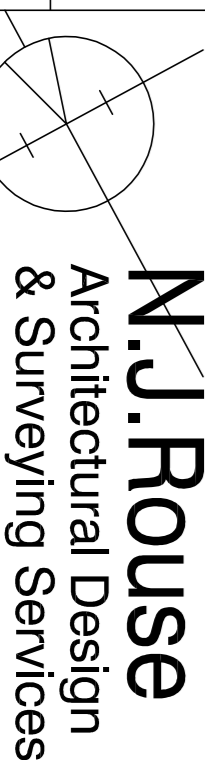

16 Ferryson Road, Hutton, Brentwood, Essex CM13 2SU  
 Tel: 01277 417735 e: mj@njrouse.co.uk  
 m: 07958 790207 www.njrouse.co.uk

EXISTING PLANS & ELEVATIONS

Project: THE COTTAGE  
 COOK GREEN  
 FELSTED ESSEX  
 CM6 3NA

Description: