



Site Plan
scale 1:1250

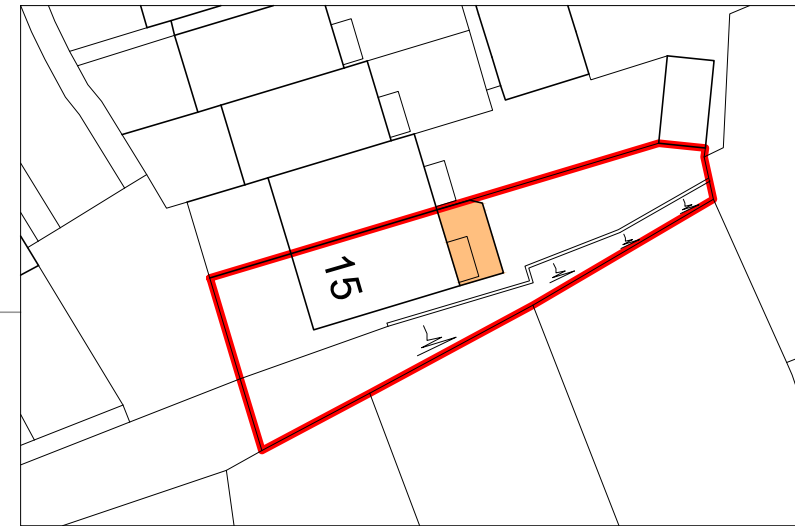

Block Plan
scale 1:500

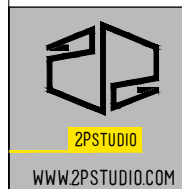

PROJECT
PROPOSED SINGLE STOREY REAR EXTENSION
AND INTERNAL ALTERATIONS

CLIENT
MRS AND MRS P. HARRIS

NOTES

LOCATION
15 BRAYBROOKE GARDENS, SAFFRON WALDEN, ESSEX CB11 3WH

CONTENT
SITE AND BLOCK PLANS


DATE
04.21

SCALE
1:100

FORMAT
A3

DRAWING No.
135.03

REV

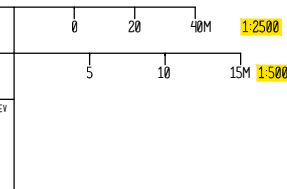

NB. 1. This drawing is an approximate representation of the building named in the title block. All efforts have been made to obtain a close representation of this building and its surroundings.
 2. Measurements taken where done by hand and errors may occur during the measurement or when transferring the measurements to CAD.
 3. These drawings should be read in conjunction with the proposed scheme and should be used only in the process to obtain Planning or Building Regulations approval and for quoting purposes only and no warranty can be given on its precision.
 4. Any discrepancies/errors should be notified and corrected before shopping or manufacture of any elements of the project.
 5. Dimensions have been taken and drawn in millimetres at scales as indicated in the title block