


MR AND MRS D WRIGHT, OAKLEA, 35 PREY HEATH CLOSE, MAYFORD, WOKING, SURREY.  
 PROPOSAL DRAWING 1:50.



REAR ELEVATION (NO GRATING) - PROPOSED

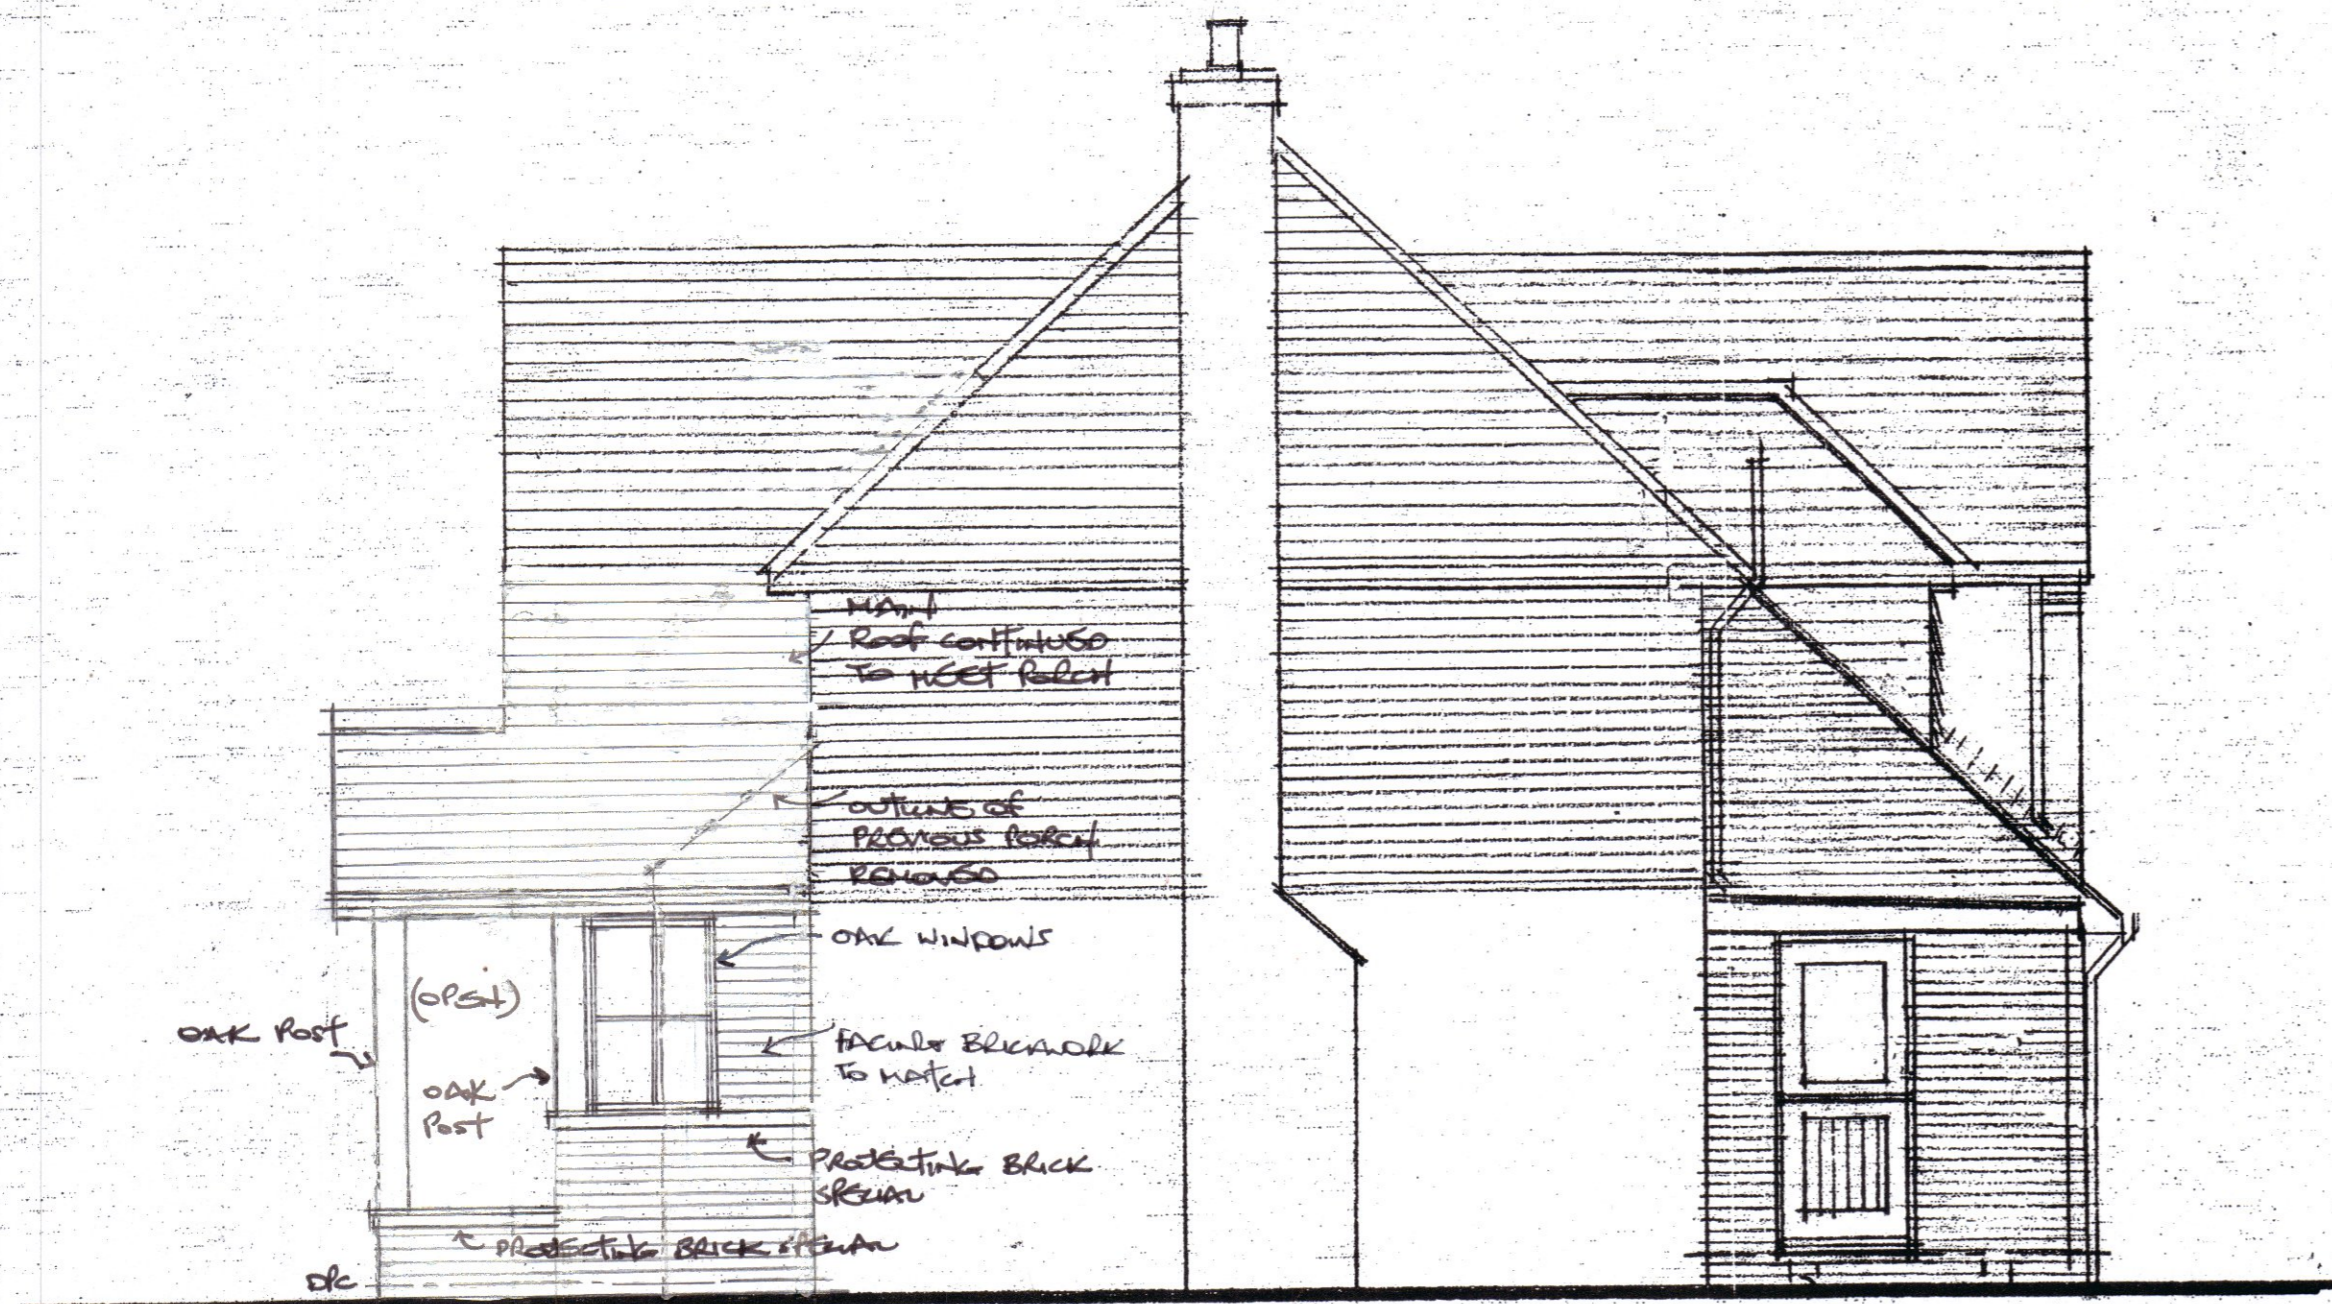

SIDE ELEVATION - PROPOSED



PHOTOGRAPH OF PROPOSED PORCH



PHOTOGRAPH OF PROPOSED PORCH

REV A; EXISTING TITLES ADDED 25/02/2021

Drawing Title	
MR & MRS DAVID WRIGHT, OAKLEA, 35, PREY HEATH CLOSE, MAYFORD, WOKING, SURREY	
PROPOSED DRAWINGS	
Scale 1:1250 & 1:50	
Date FEB 2021	Drawn by I. BRANTON
Draw No. 100/04	Rev A

