



MR AND MRS D WRIGHT, OAKLEA, 35 PREY HEATH CLOSE, MAYFORD, WOKING, SURREY.
 SURVEY DRAWING 1:50.

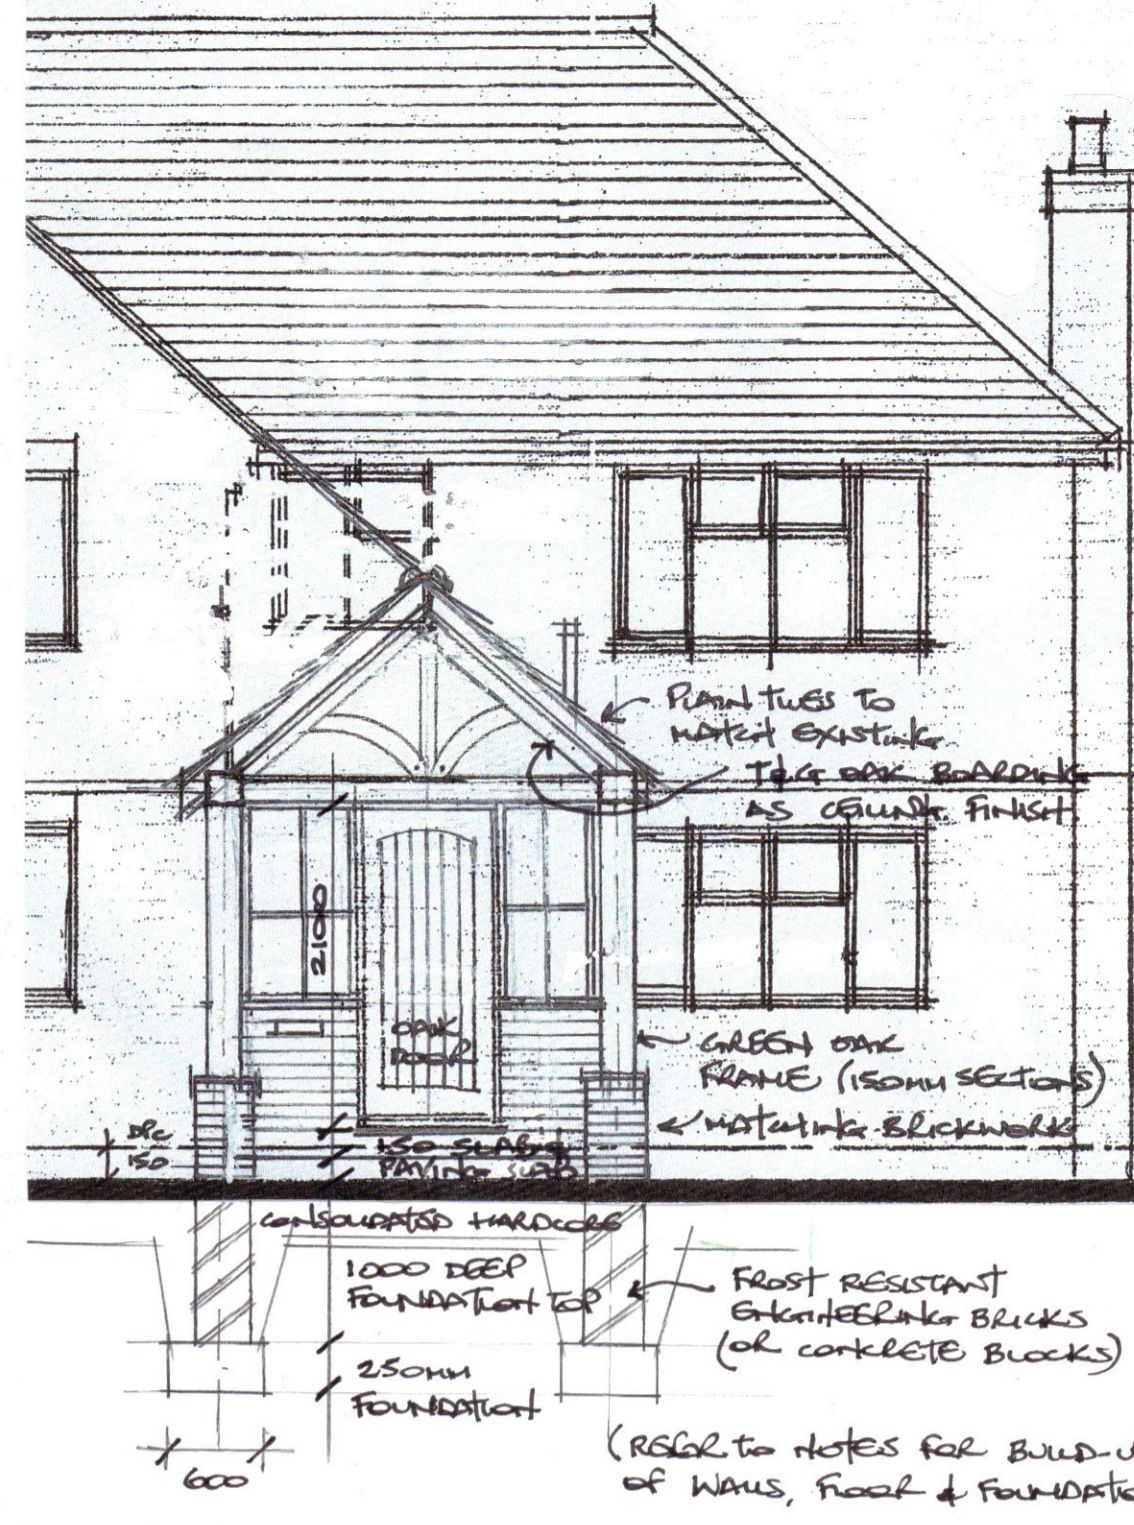

REAR ELEVATION - Existing




SECTION A-A.
(PROPOSED)

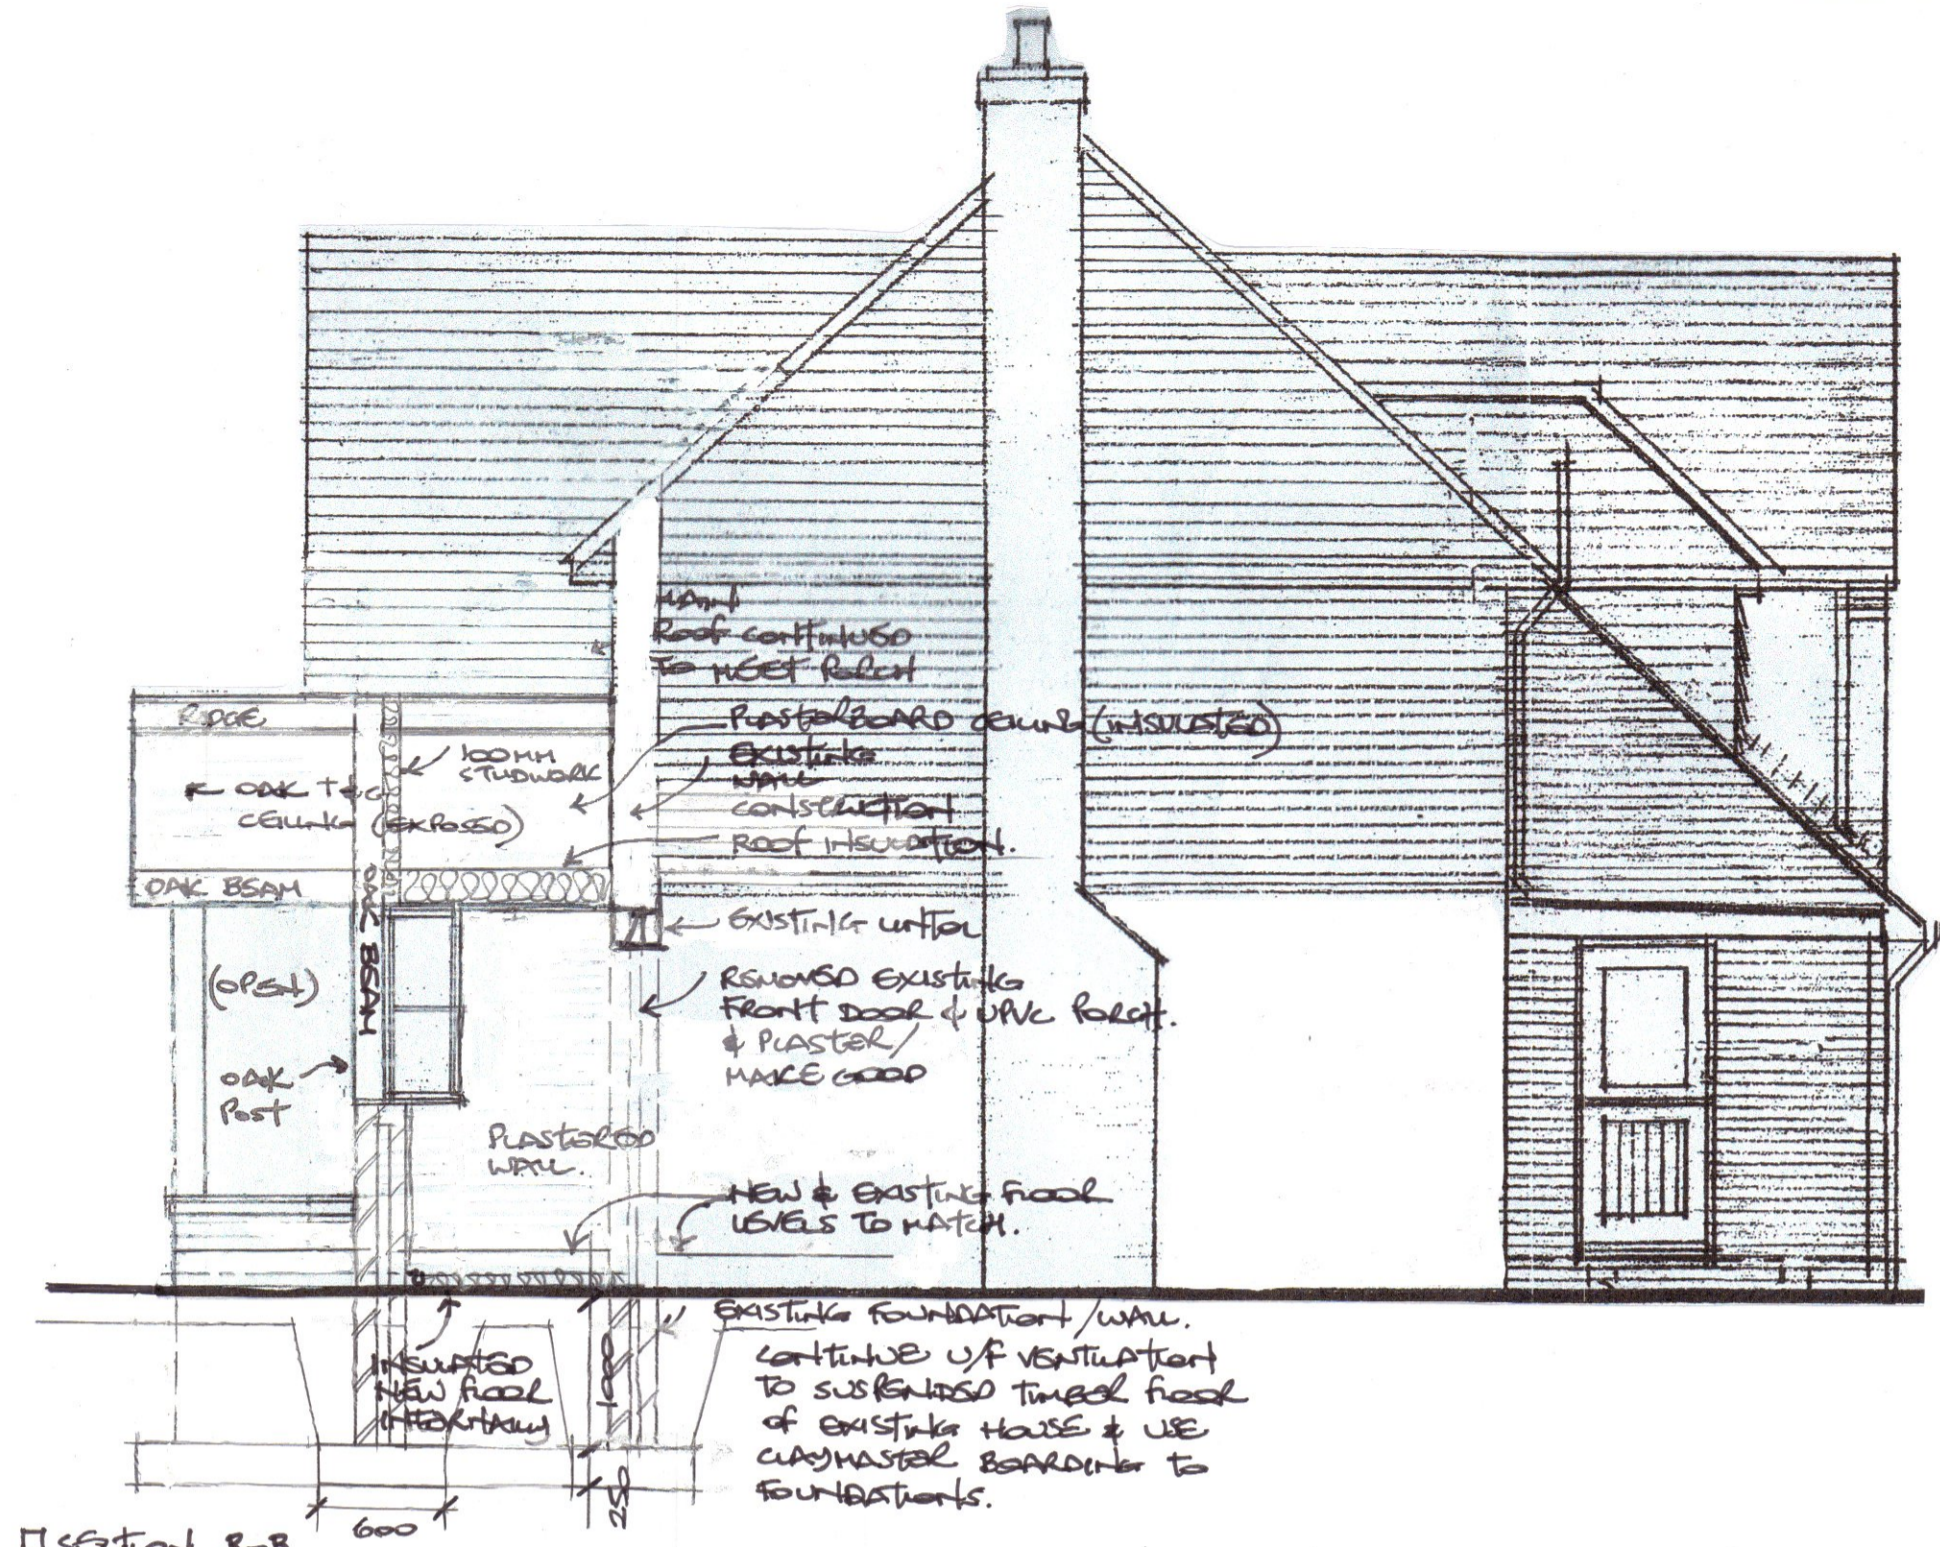



SECTION B-B.
(PROPOSED)



SIDE ELEVATION - Existing

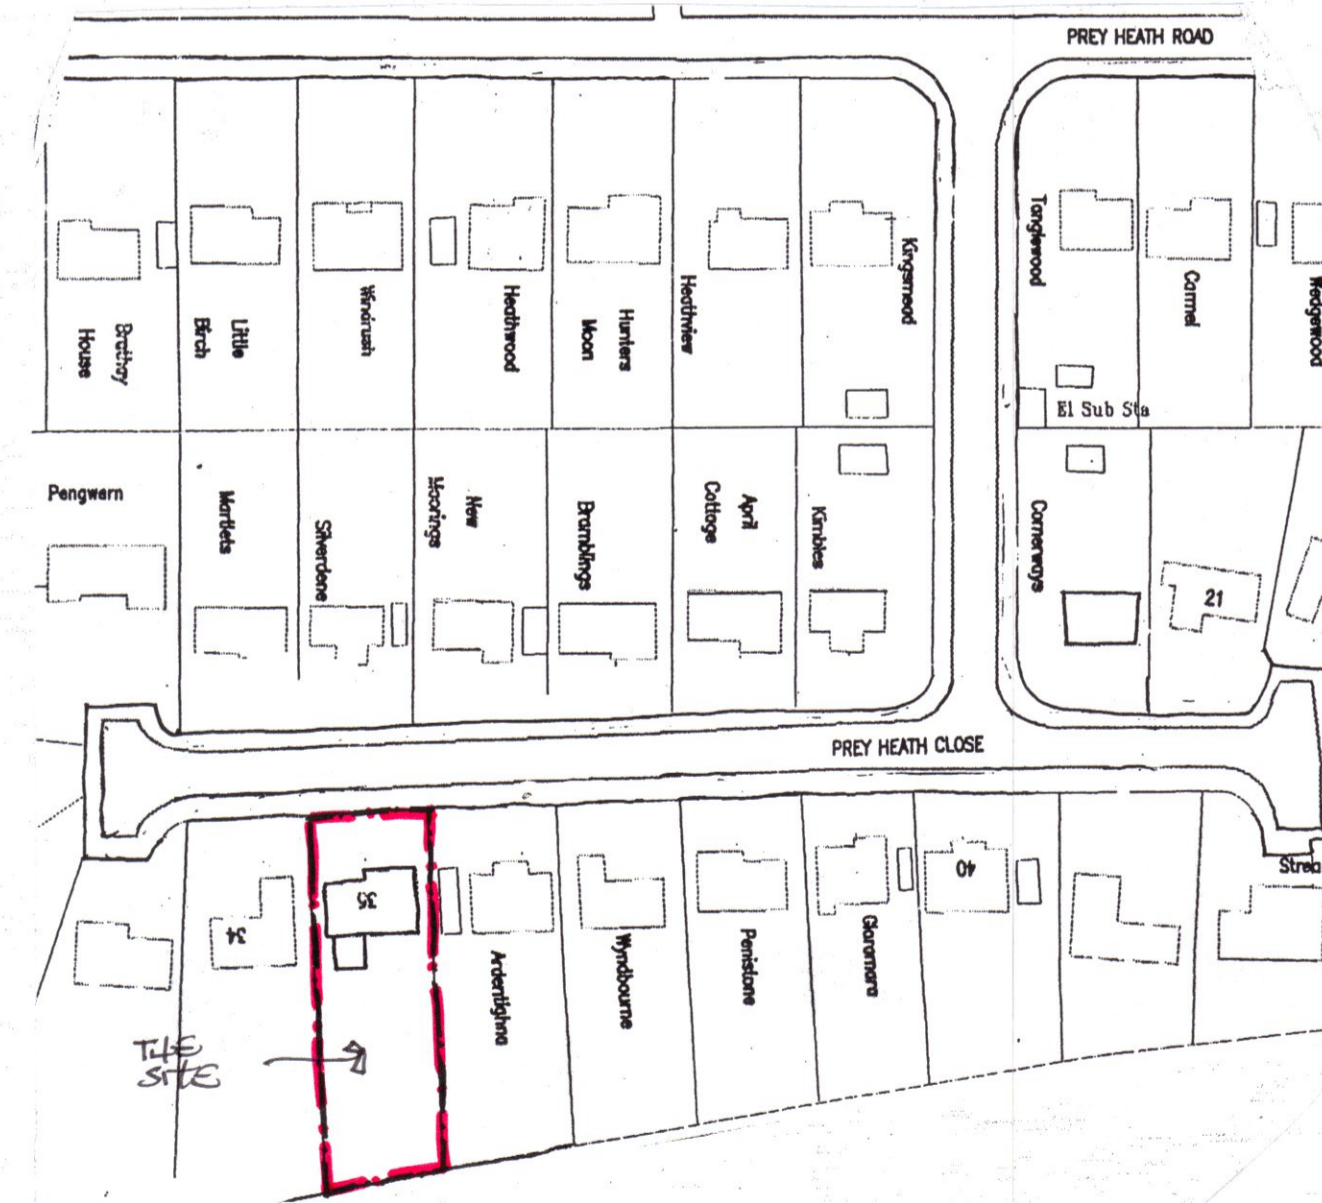

LOCATION PLAN 1:1250

  

REV B: 20/03/21 - SCALE BARS ADDED
 REV A: 14/03/21 - SECTIONS A-A & B-B ADDED

Drawing Title	
MR & MRS DAVID WRIGHT, OAKLEA, 35, PREY HEATH CLOSE, MAYFORD, WOKING, SURREY	
SURVEY DRAWINGS / EXISTING	
Scale 1:1250 & 1:50	
Date FEB 2021	Drawn by I. BRANLEY
Dwg No. 100/02	Rev B