




ALL MATERIALS TO MATCH EXISTING UNLESS OTHERWISE NOTED  
EXTENSION FLOOR LEVELS TO LINE THROUGH WITH THE FLOOR LEVELS IN THE EXISTING PROPERTY UNLESS OTHERWISE NOTED

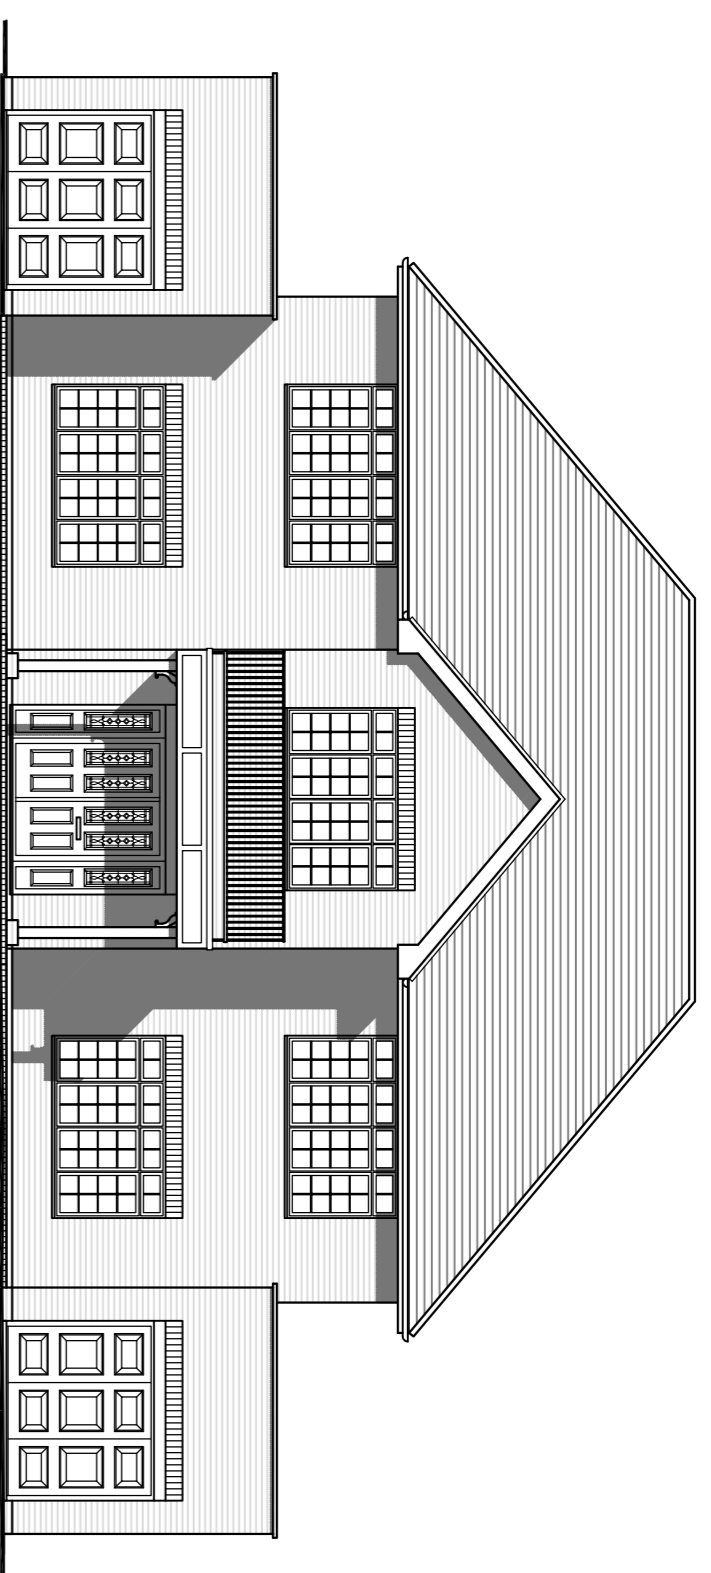


Existing front elevation

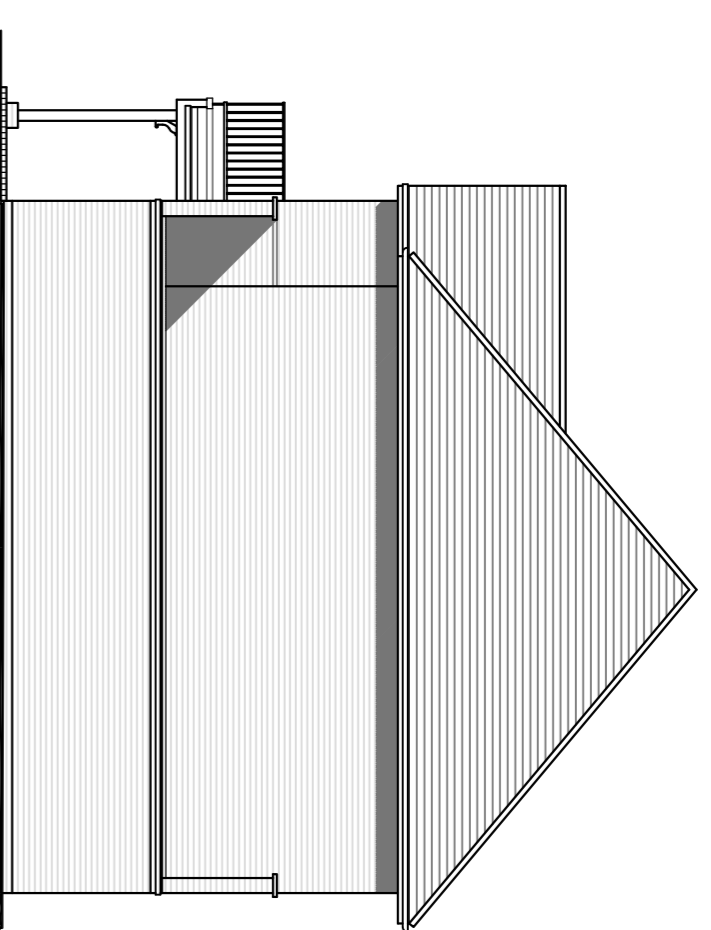


Existing side elevation

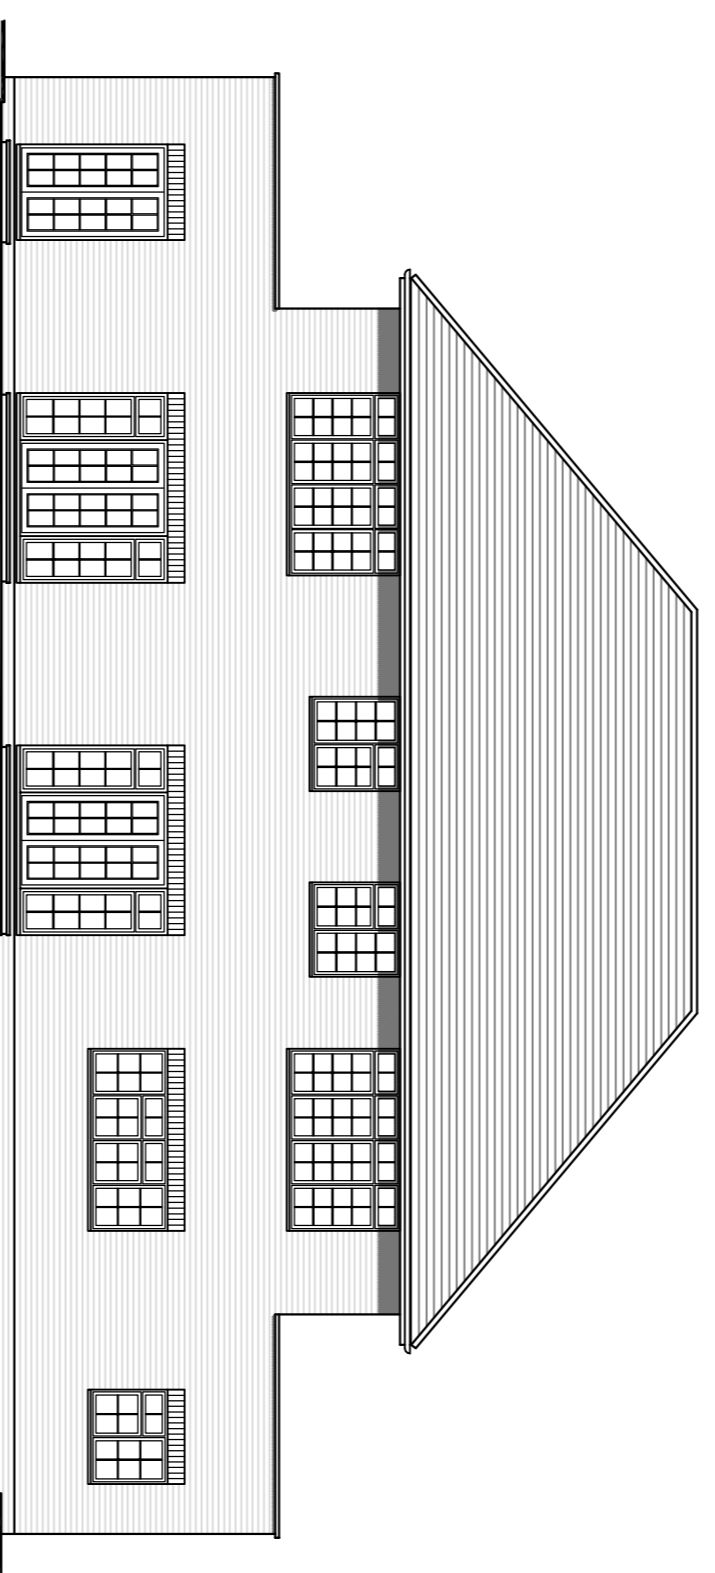



Existing rear elevation

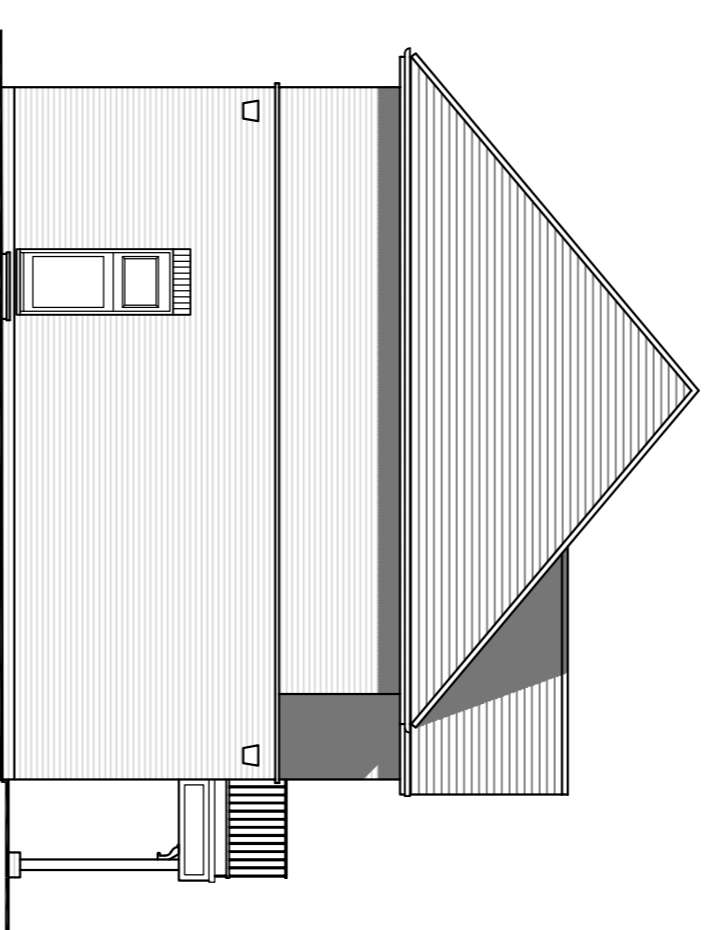


Existing site elevation

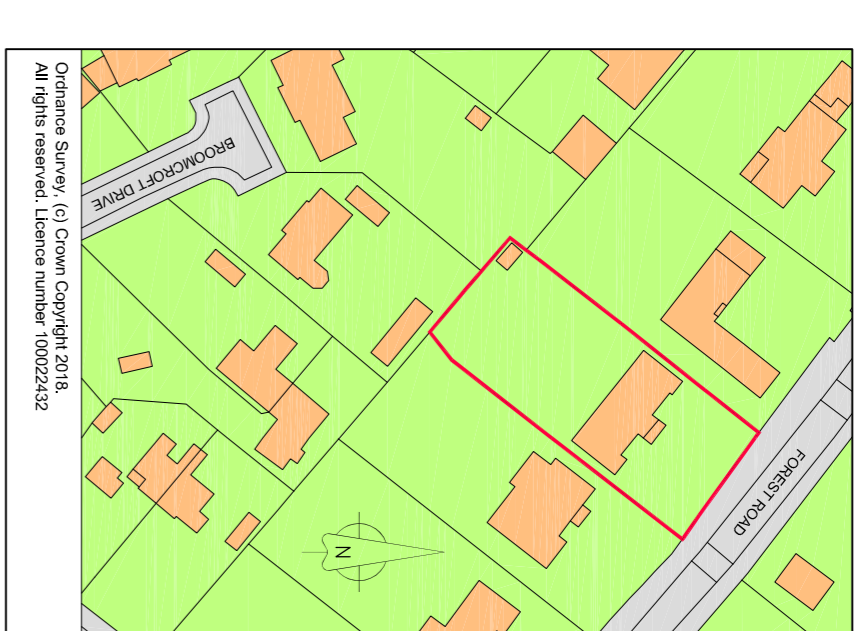

Location plan - scale 1:250 @ A1

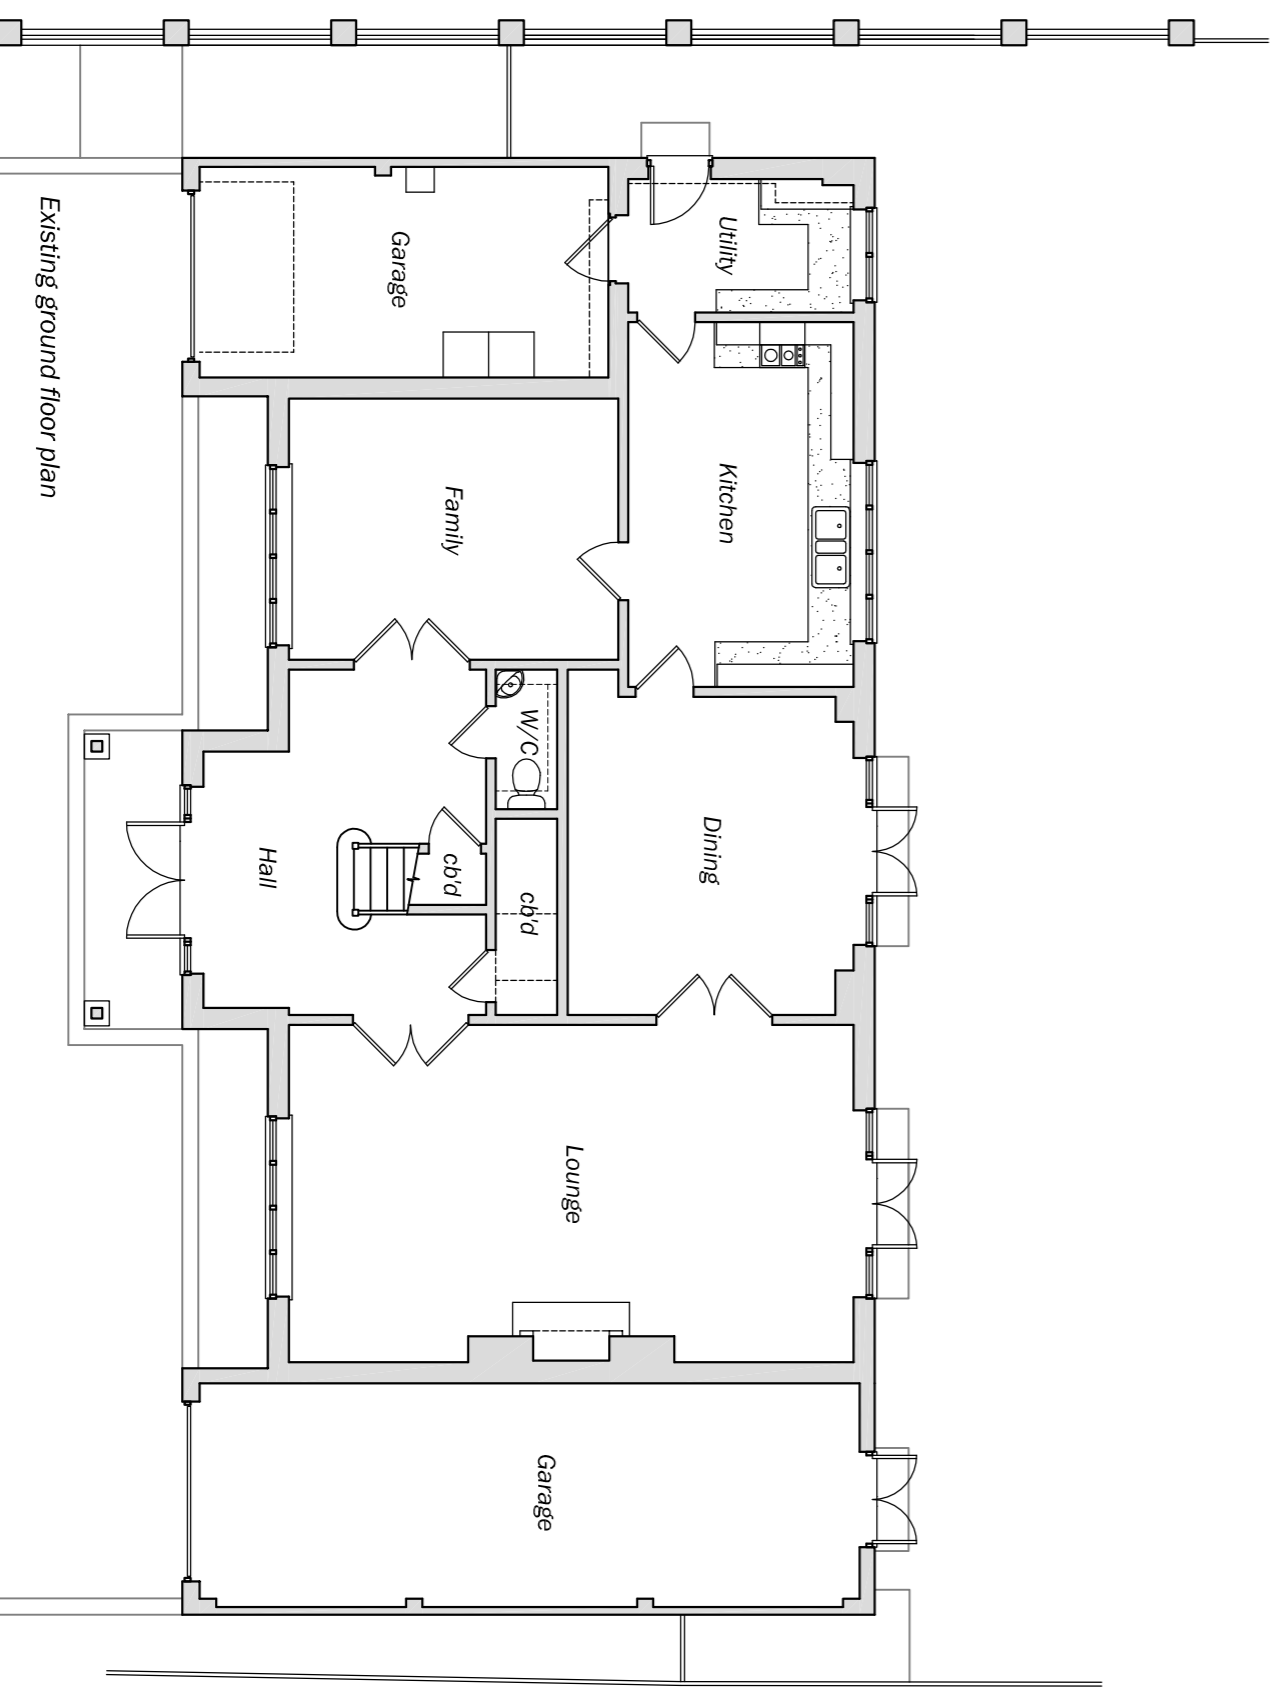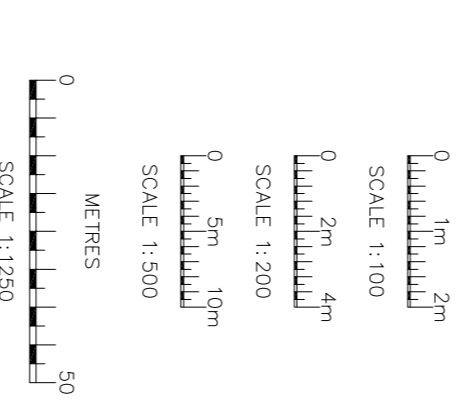

Existing ground floor plan

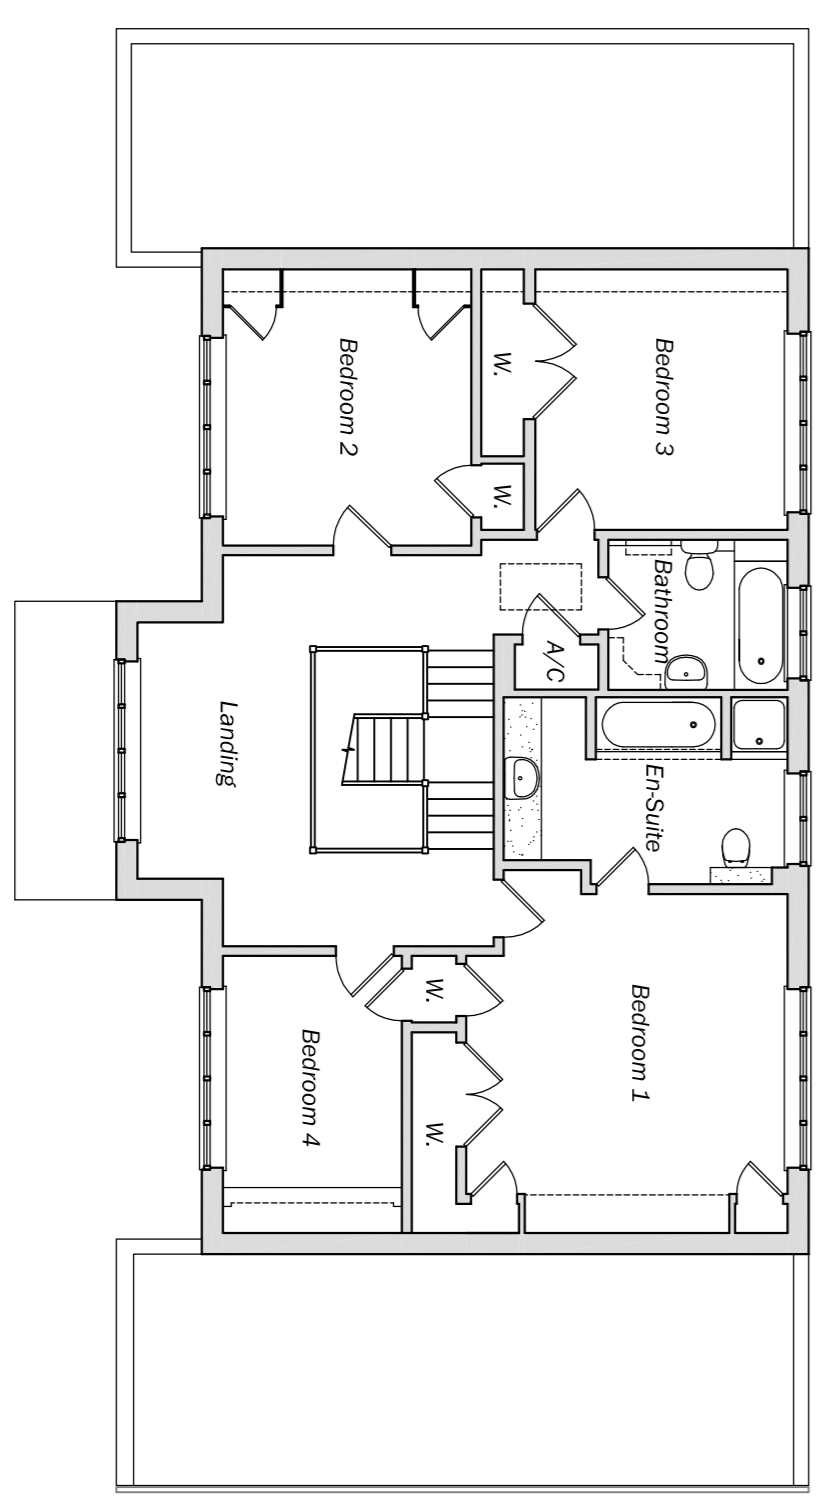

Existing first floor plan

Rev	Date	Details
Client	Mr & Mrs Liedhar	
Site	Frenal, Forest Road, Woking, GU22 8NA	
Drawing Title	Existing plans and elevations	
Date	December 2020	Scale 1:100 @ A1
Drawn	MB	Checked
Drawing No.	3636-P01	

**mbdesignservices**  
architectural consultants

La Frenel Mill, Baginbun Road, Chesham  
Tel: 01292 756 455 / 01483 237039  
Registered in England No: 4603010