



General Notes:


All dimensions on this drawing are in millimeters unless otherwise stated. If in any doubt - ask!
To be read in conjunction with drawing Qda.104-02

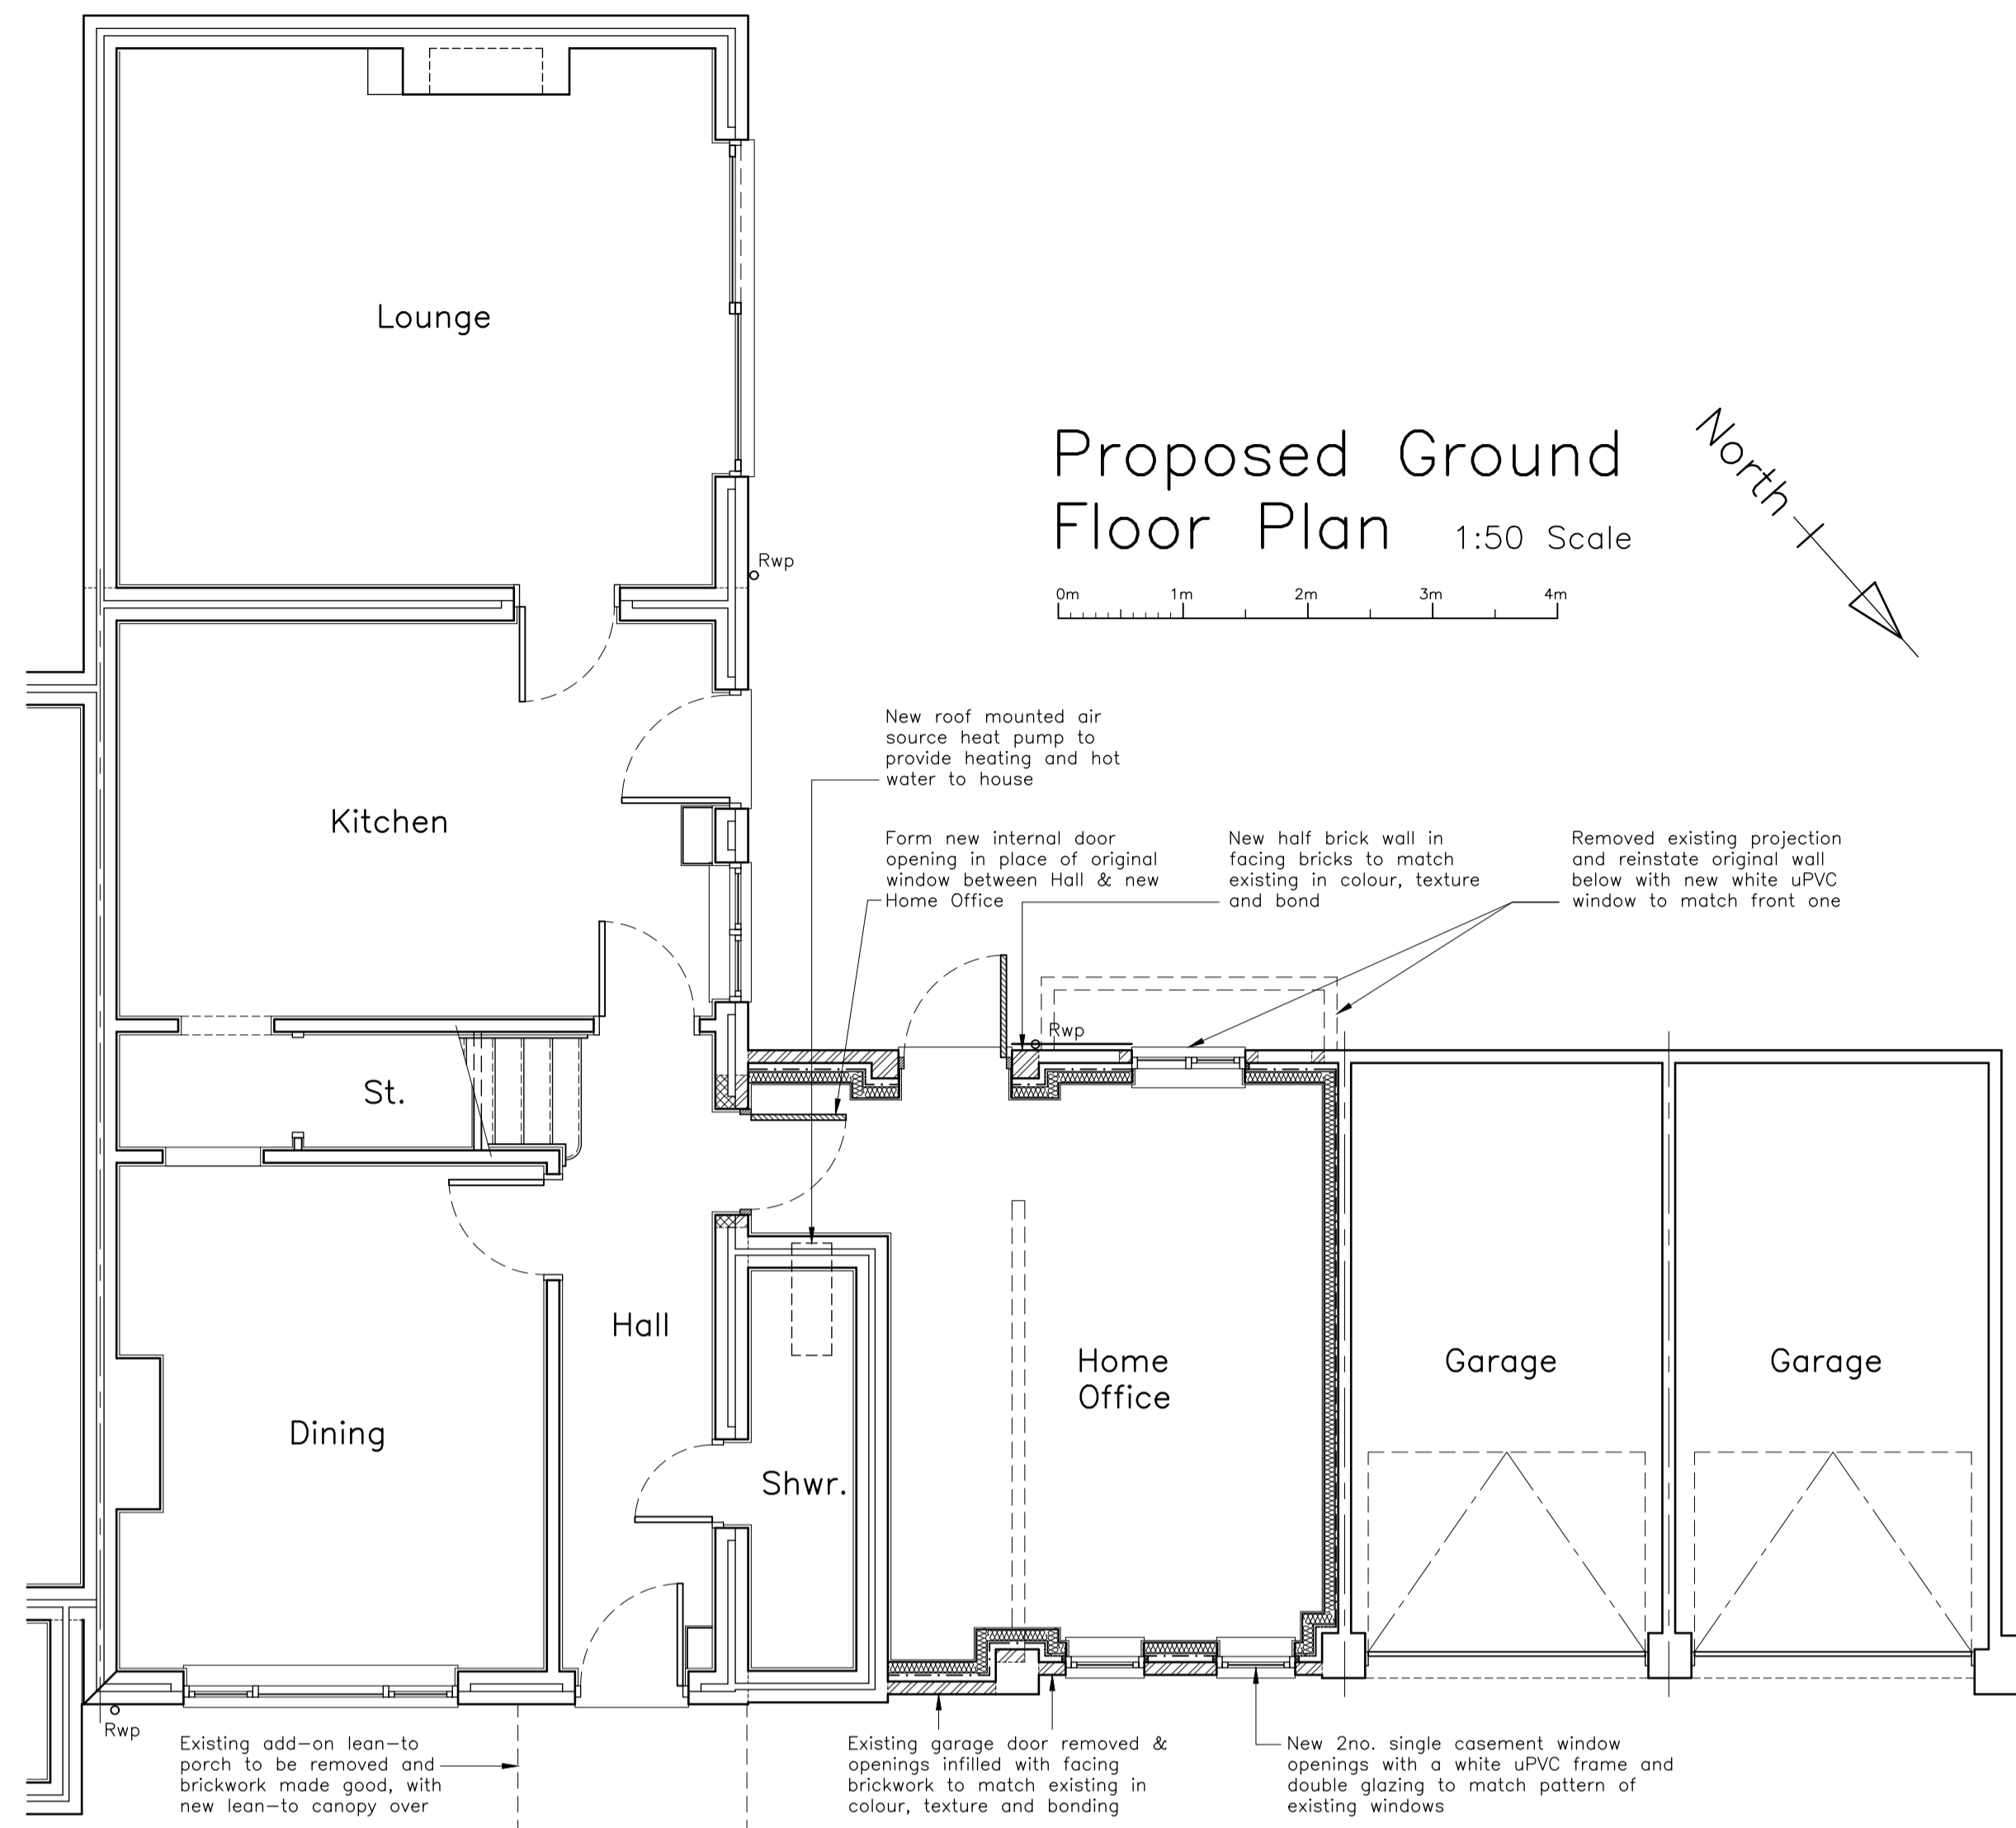

Proposed Front Elevation NE facing

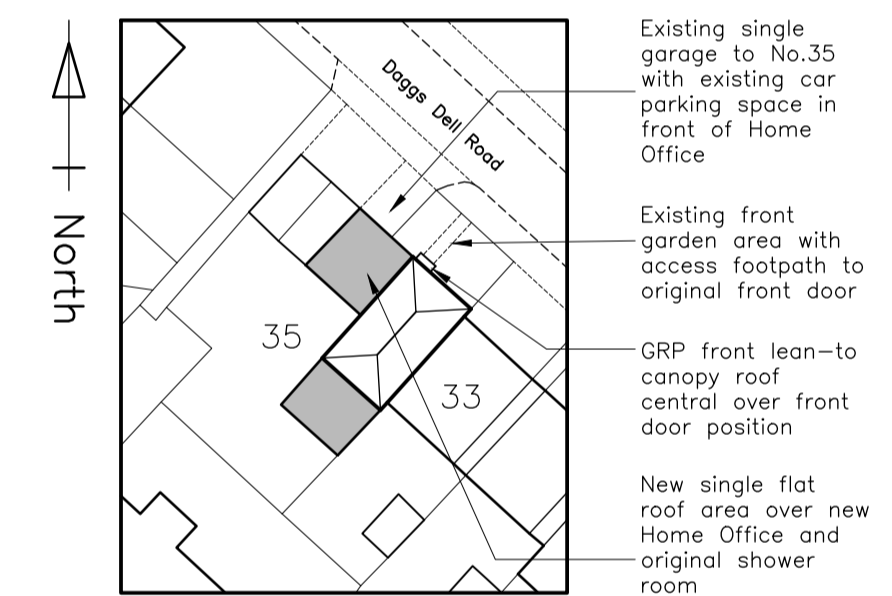

Proposed Site Plan

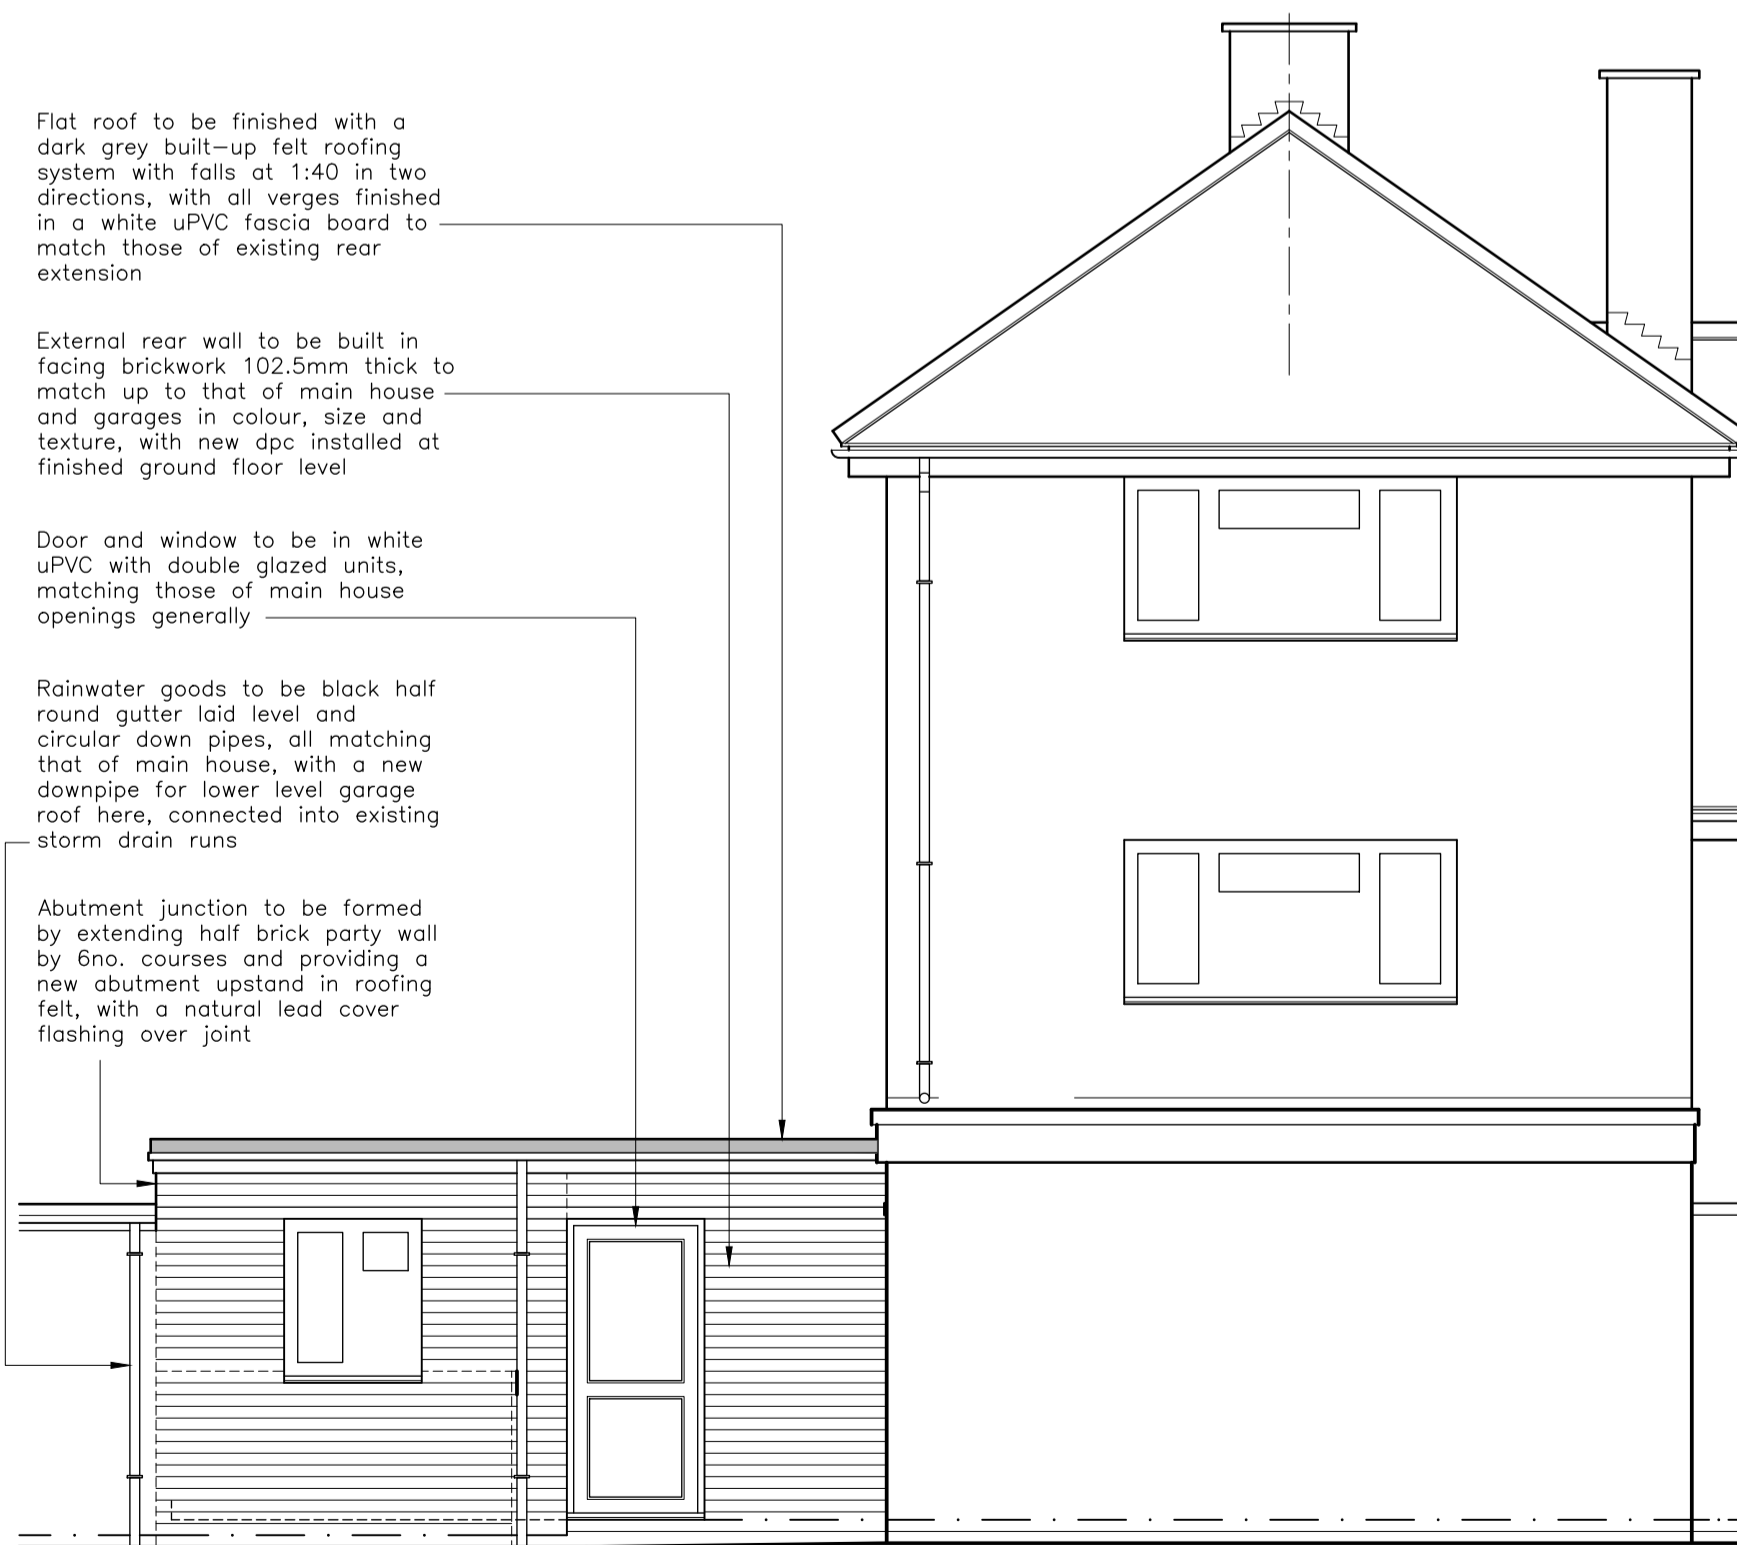

Proposed Rear Elevation SW facing



Proposed Side Elevation SE facing

Revision: Details: Date: Initials:

Qd Architecture Limited

12 Rebekah Gardens, Droitwich, Worcestershire, WR9 8UG
Tel. 01905 909265 M. 07854 040443
E. qdald@hotmail.com
Registered in England & Wales No.8639330

Project:
Mr & Mrs S Lee
35 Daggs Dell Road
Hemel Hempstead
Herts., HP1 3PP

Subject:
Proposed House :
Ground Floor Plan,
Elevations &
Site Plans

Scales: 1:50 & 500	Checked:
Date: Apr. 2021	Drawn: Hus
Job No: Qda.104	Dwg No: 02
Revisions:	