



Existing Front Elevation NE facing

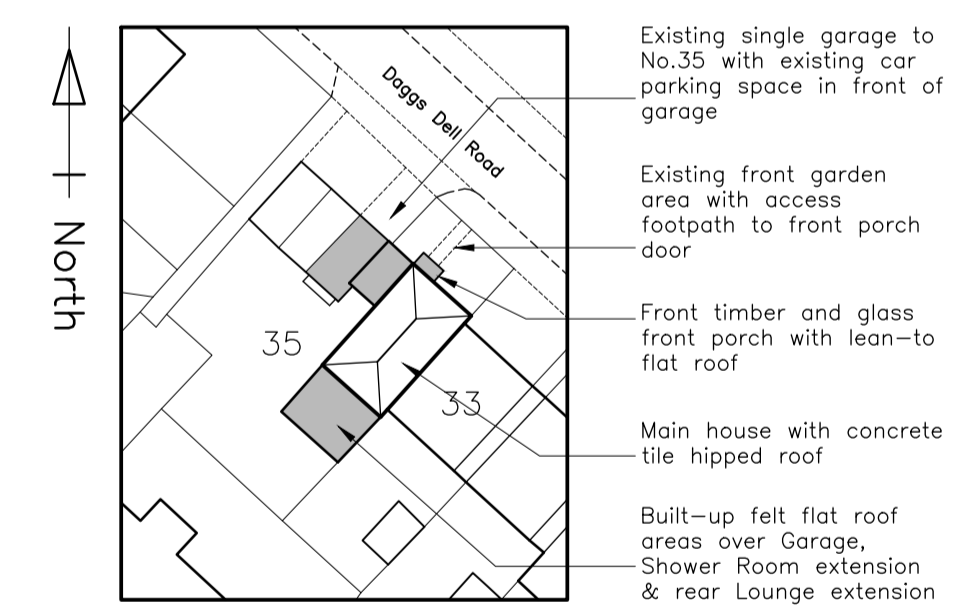

Existing Site Plan

1:500 Scale

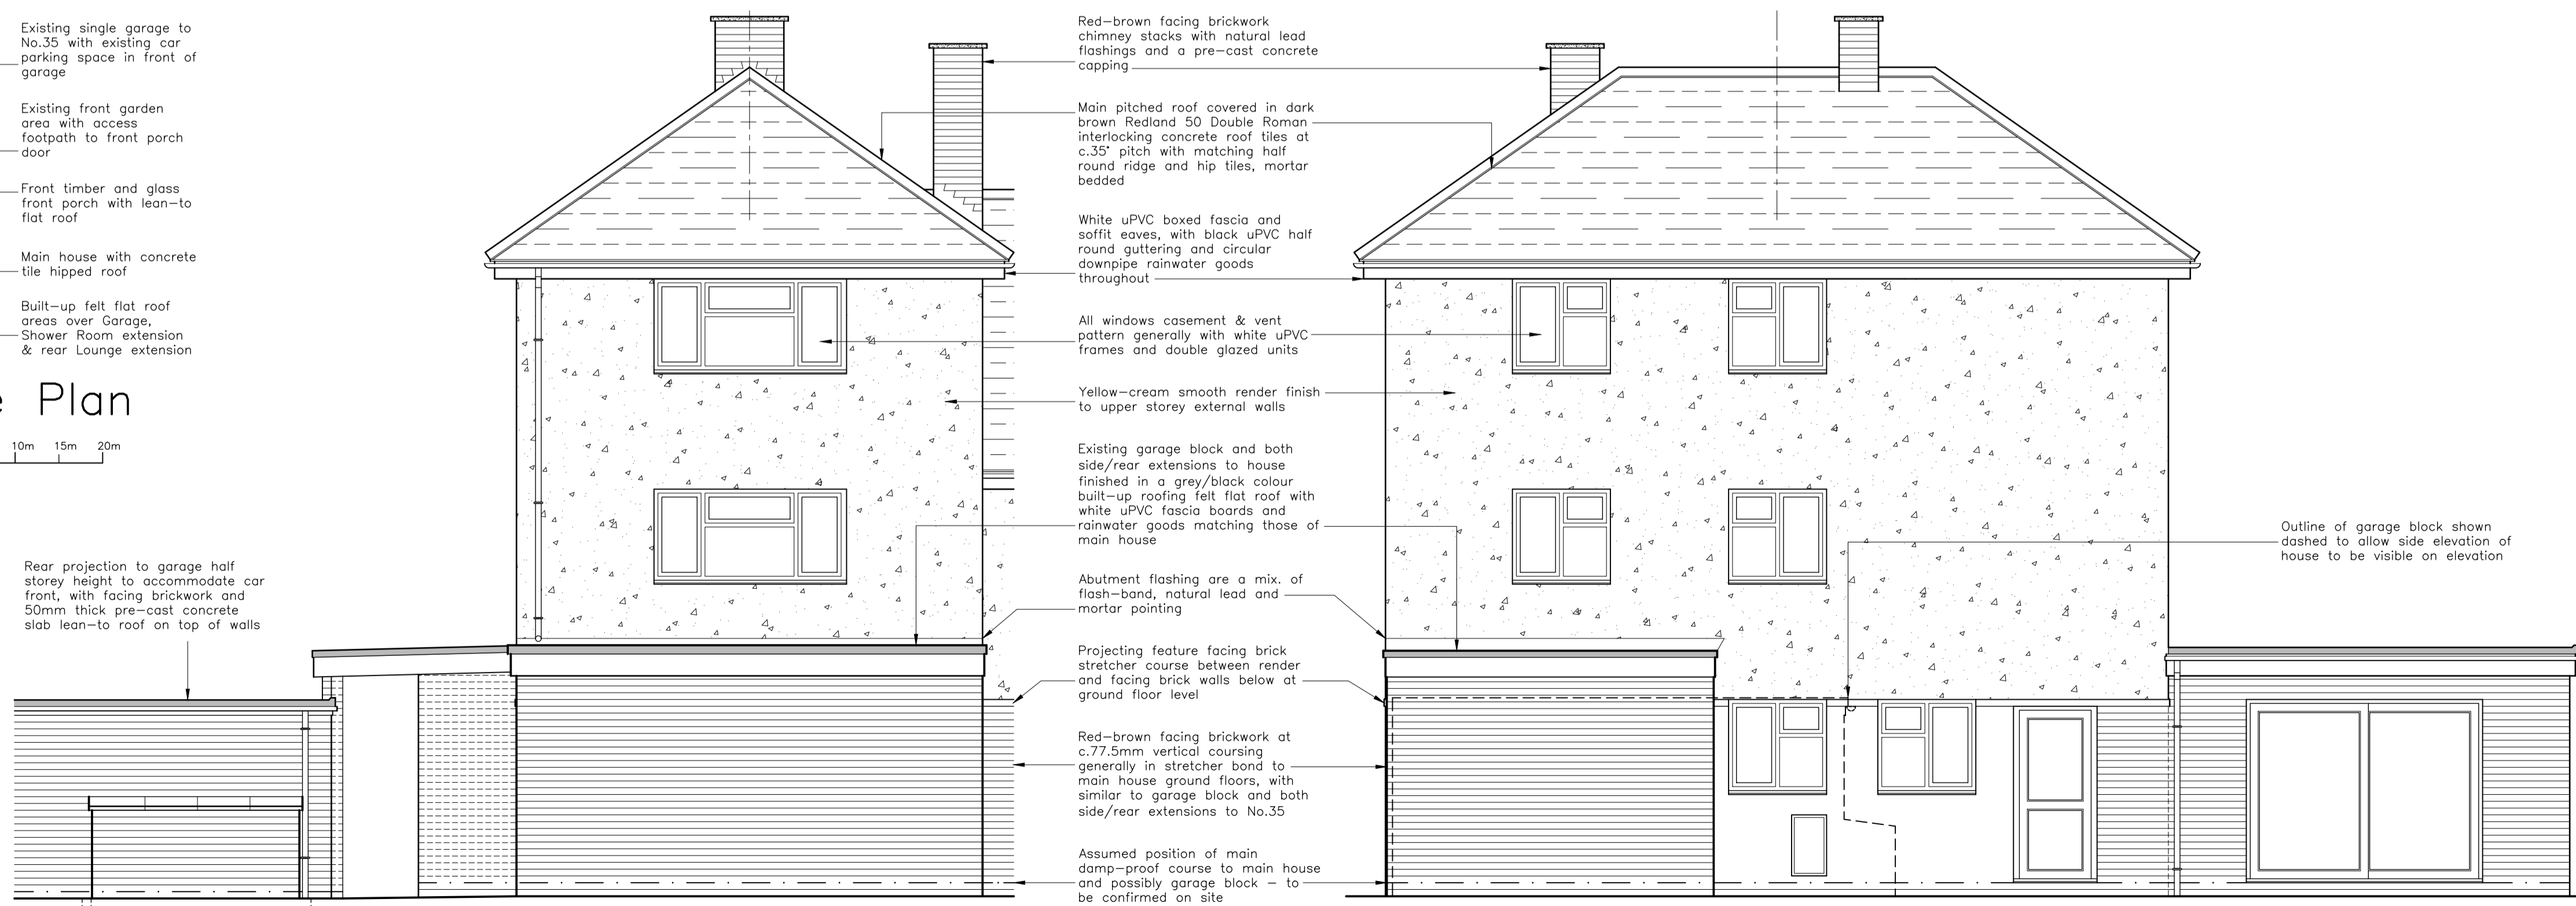


Existing Rear Elevation SW facing

Existing Side Elevation SE facing

General Notes:

All dimensions on this drawing are in millimeters unless otherwise stated. If in any doubt - ask!
To be read in conjunction with drawing Qda.104-02

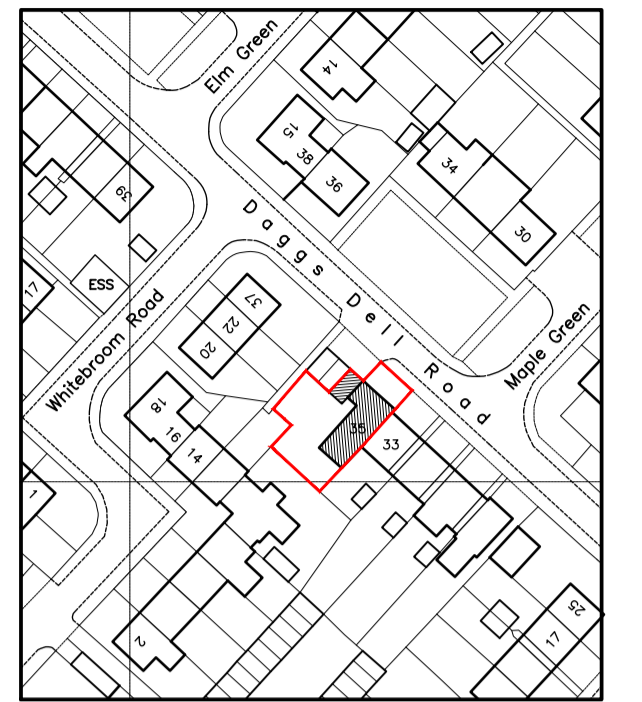

Ordnance Survey (c) Crown Copyright 2020
All rights reserved. Licence no. 100022432

O.S Location Plan 1:1250 Scale

Revision: Details: Date: Initials:

Revision	Details	Date	Initials

Qd Architecture Limited

12 Rebekah Gardens, Droitwich, Worcestershire, WR9 8UG
Tel. 01905 909265 M. 07854 040443
E. qdald@hotmail.com

Registered in England & Wales No.8639330

Project:

Mr & Mrs S Lee
35 Daggs Dell Road
Hemel Hempstead
Herts., HP1 3PP

Subject:

Existing House :
Ground Floor Plan,
Elevations &
O.S Location Plan

Scales: 1:50 & 1250 Checked:

Date: Apr. 2021 Drawn: Hus

Job No: Qda.104 Drg No: 01

Revisions: