



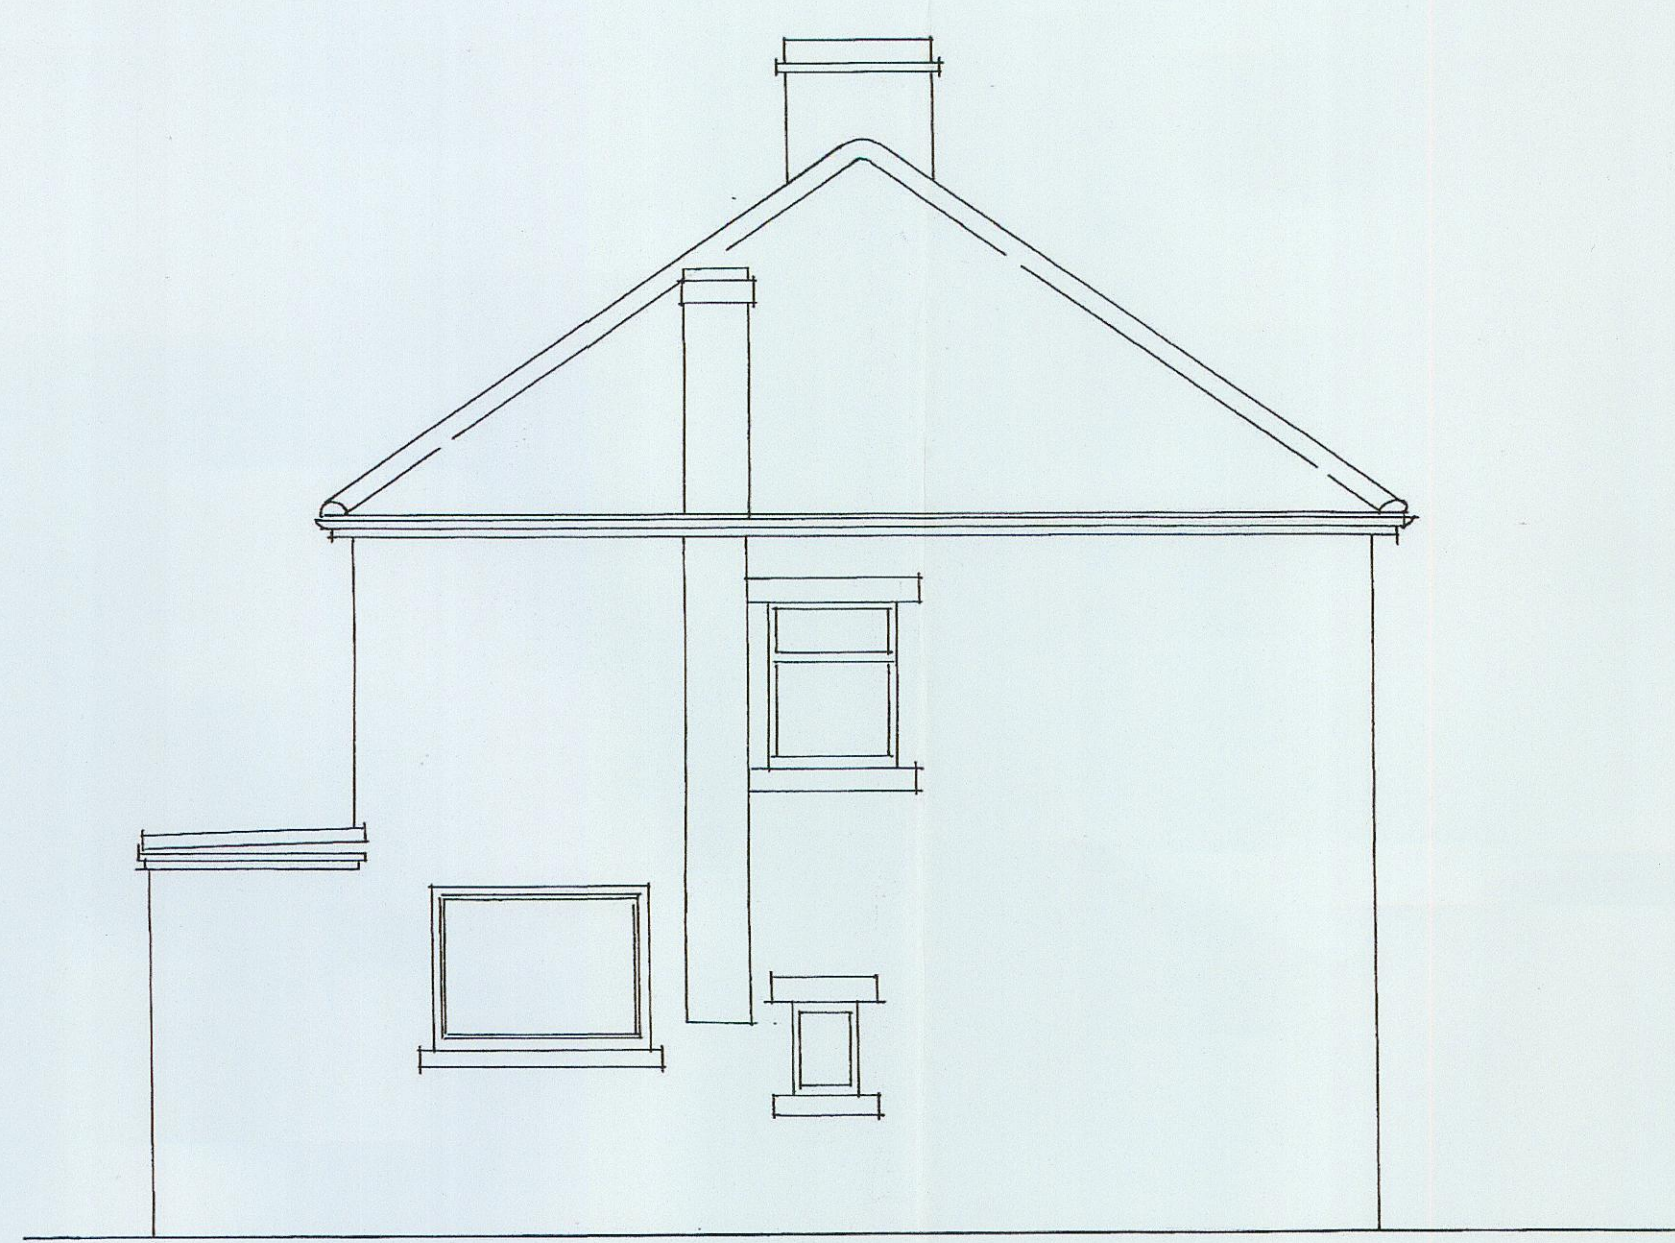



west elevation *EXISTING*

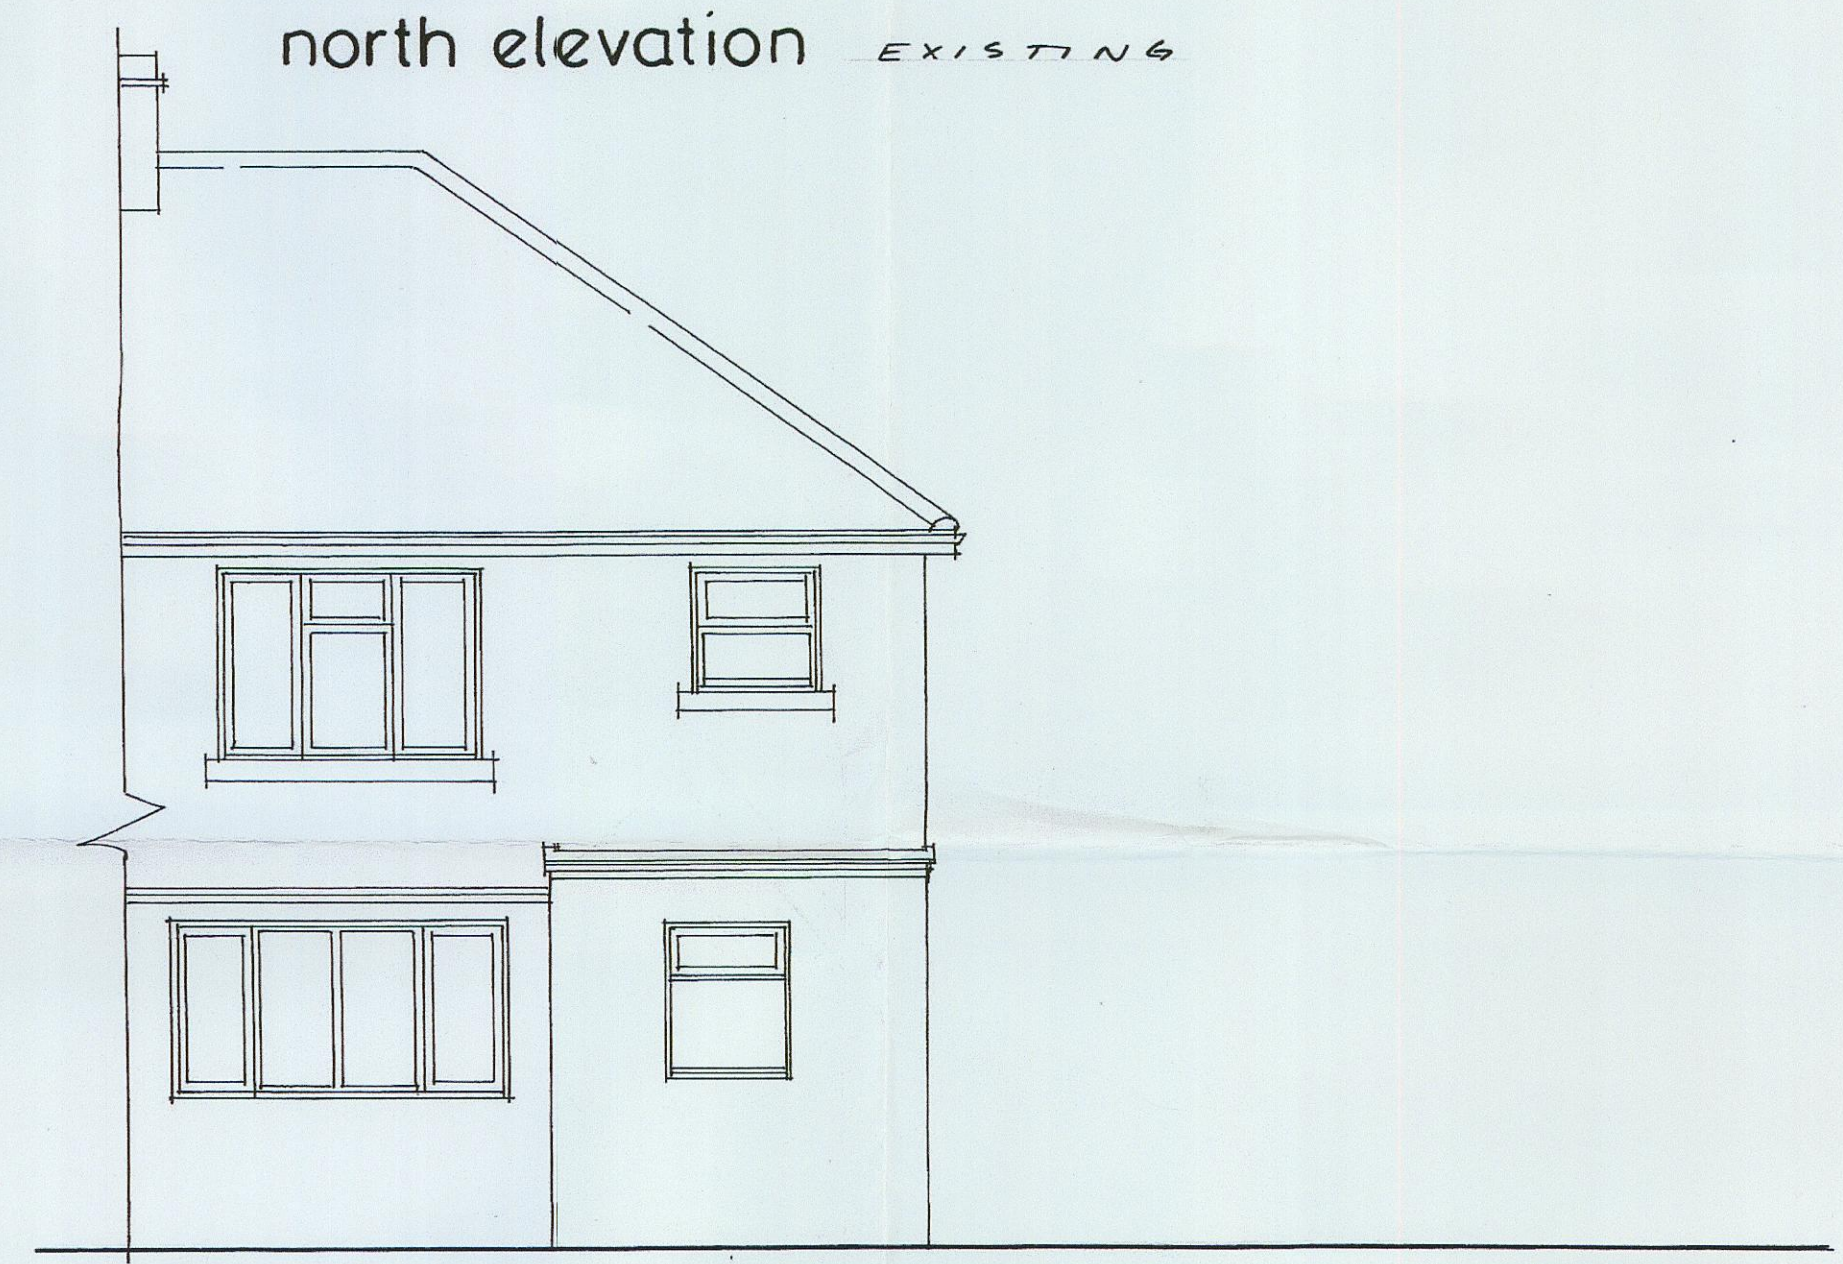



north elevation *EXISTING*



east elevation *EXISTING*

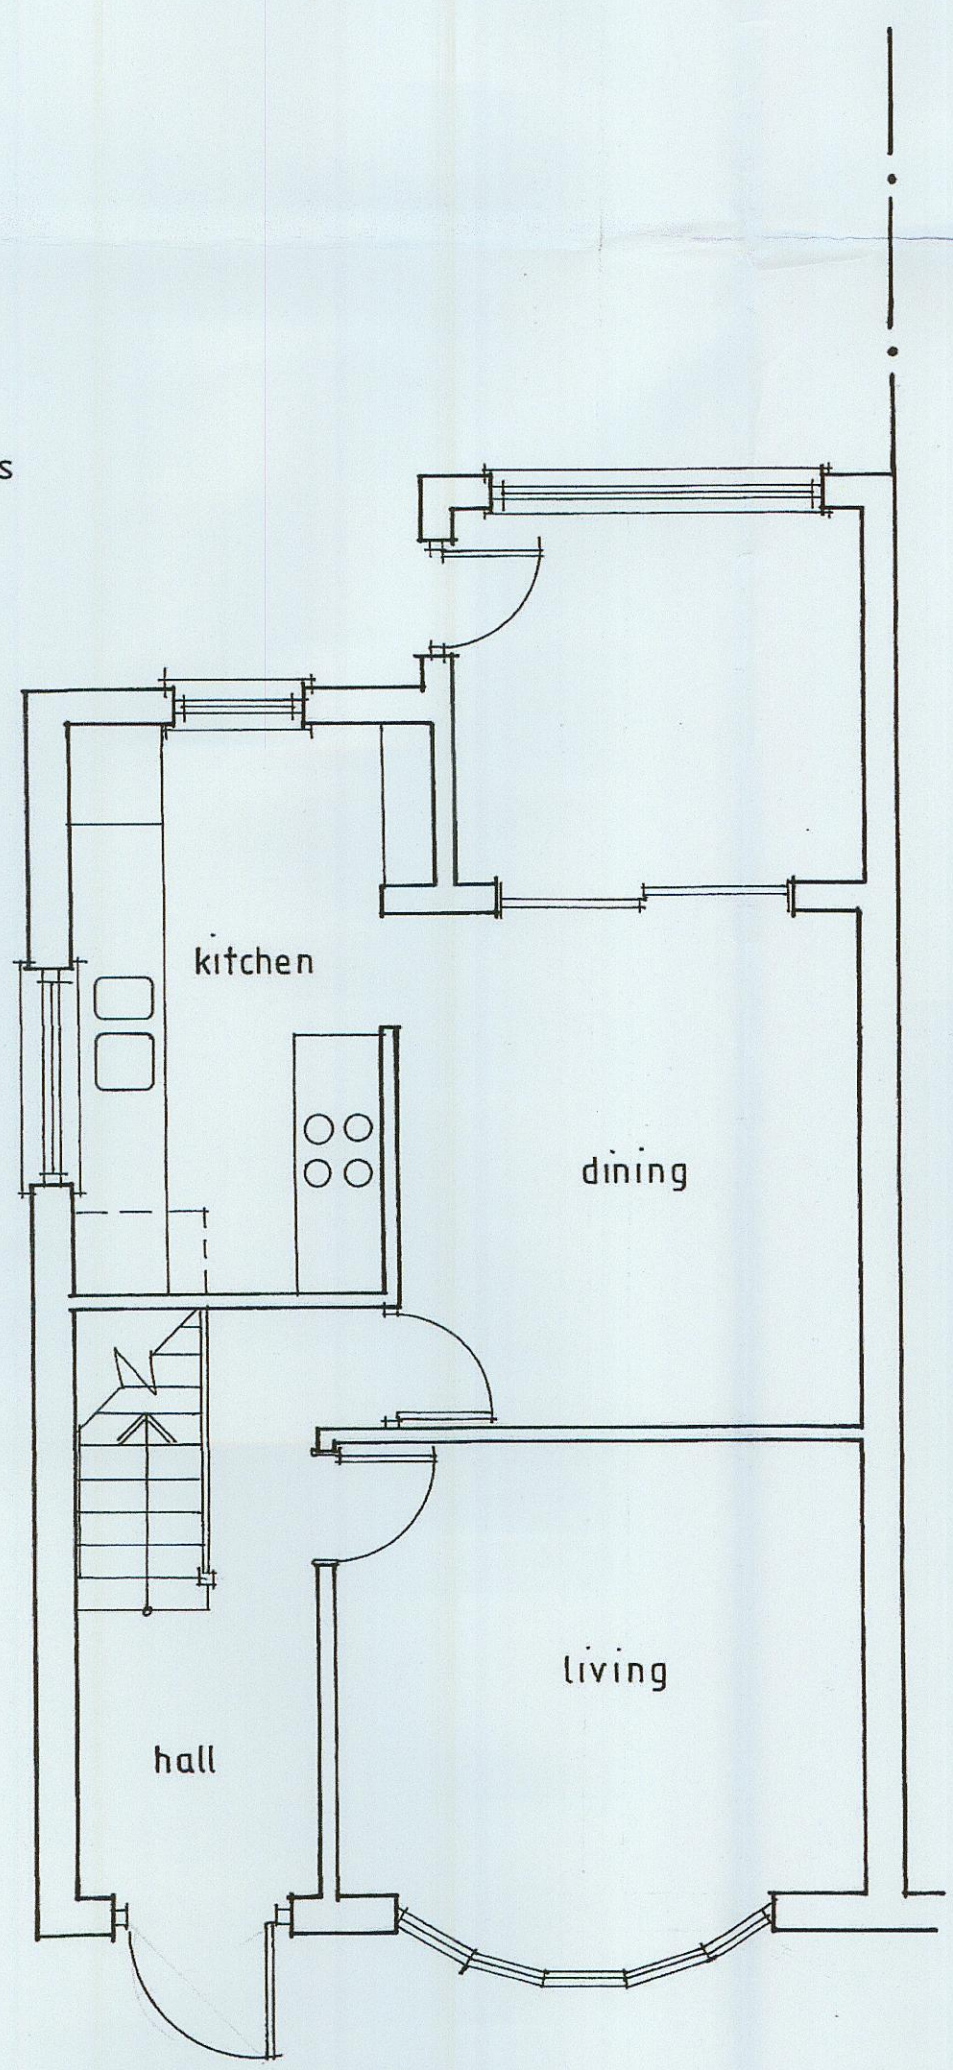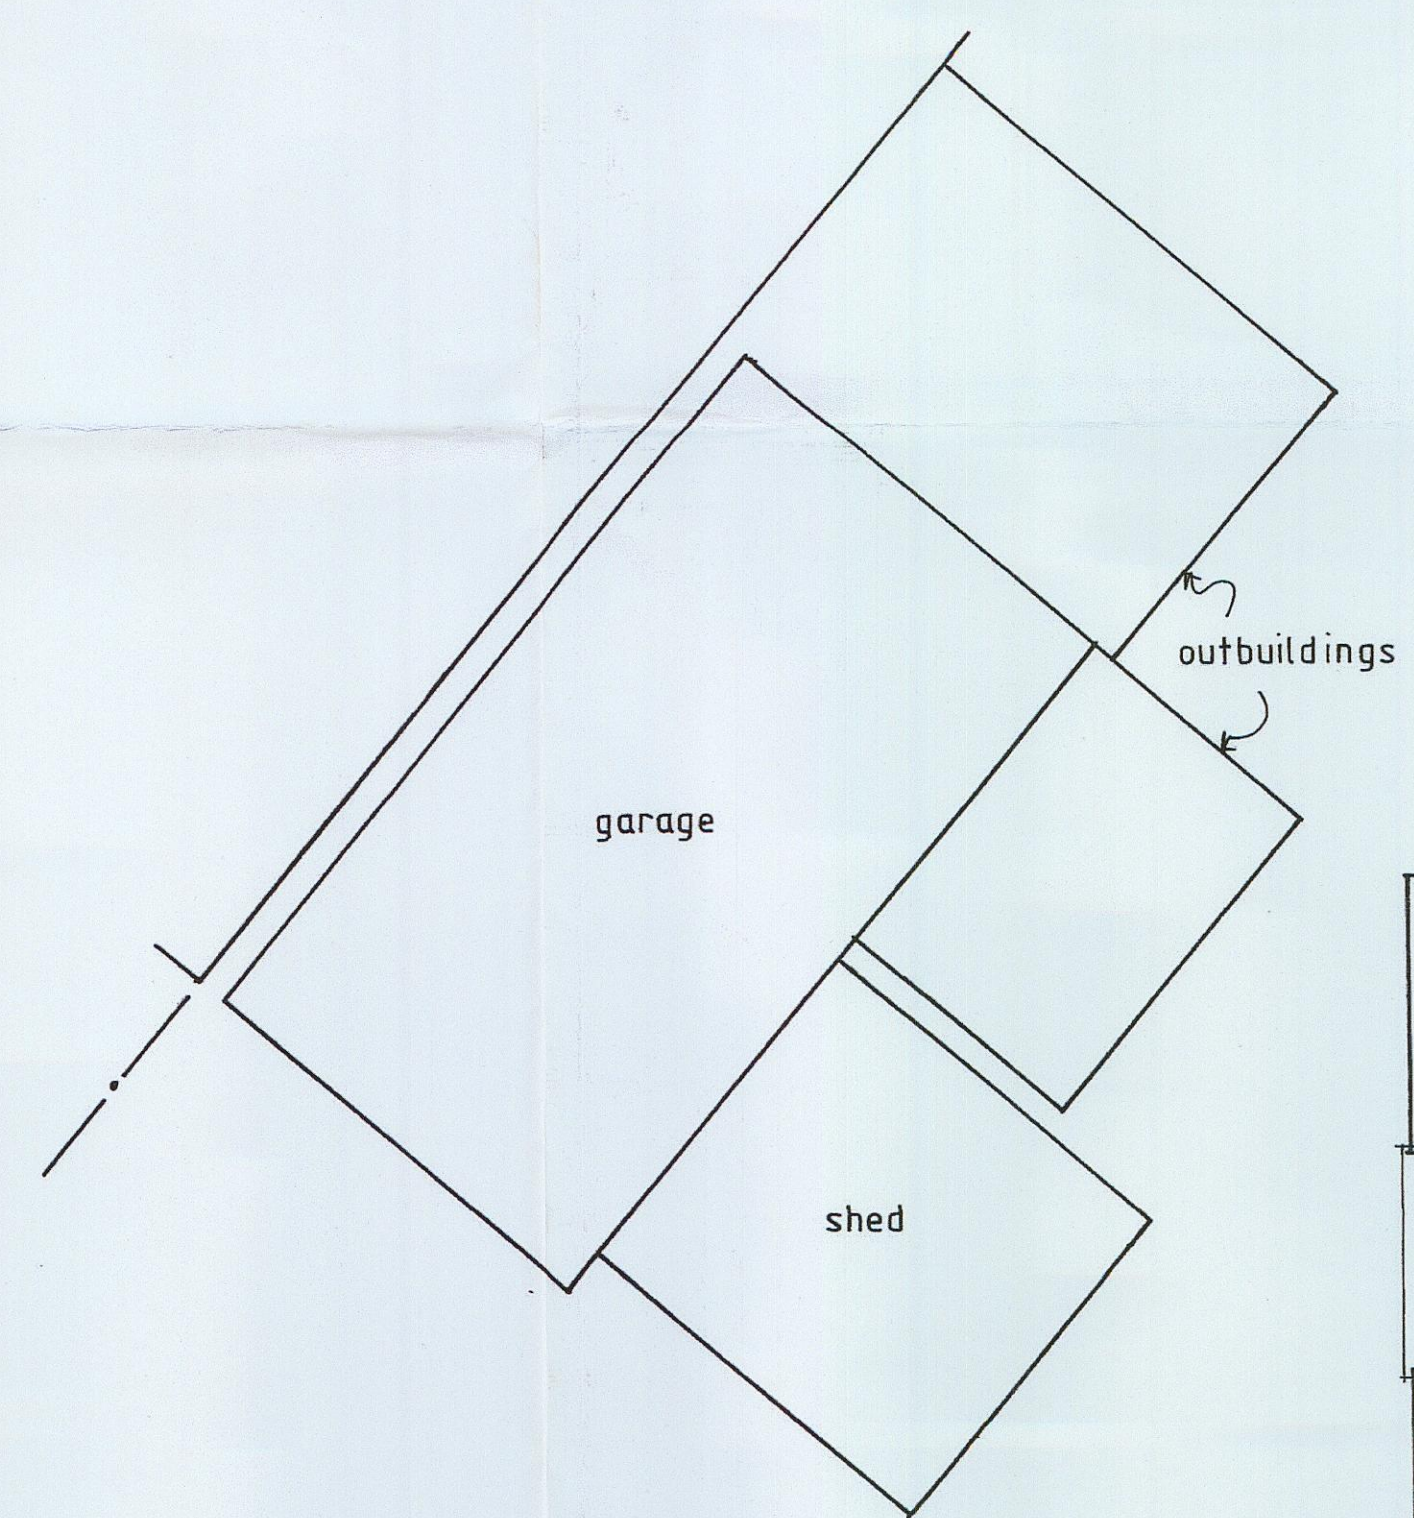

ground floor plan *EXISTING*

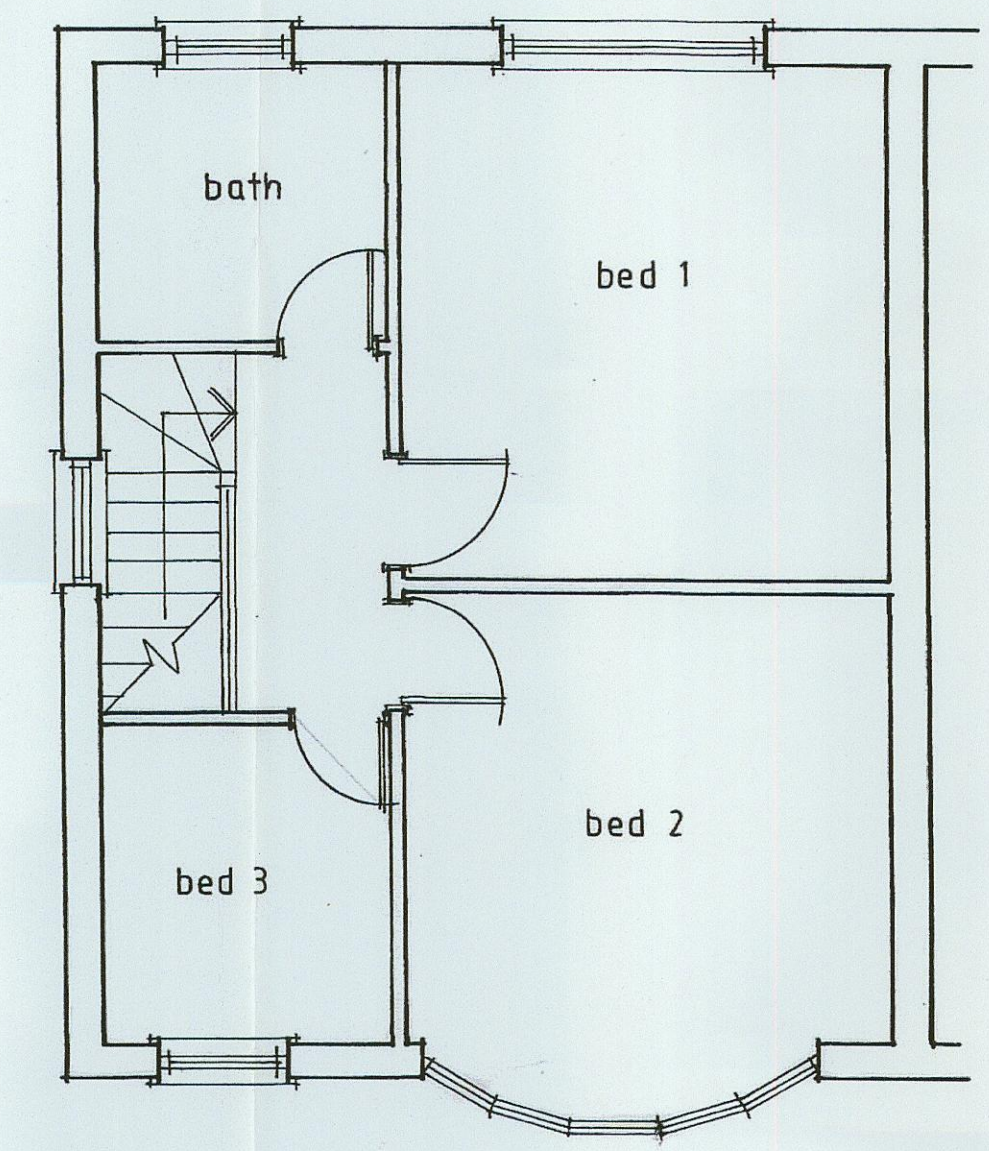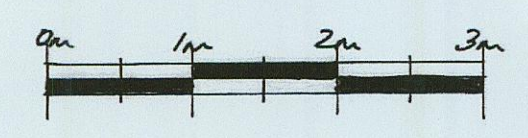

first floor plan *EXISTING*

project	
24 VICARAGE RD SWINDON	
drawing	
<u>EXISTING</u>	
scale	date
1:50 @ A1	MARCH '20
dwg no.	
02	

S/H00/21/0462