


NORTH-WEST ELEVATION

1:50

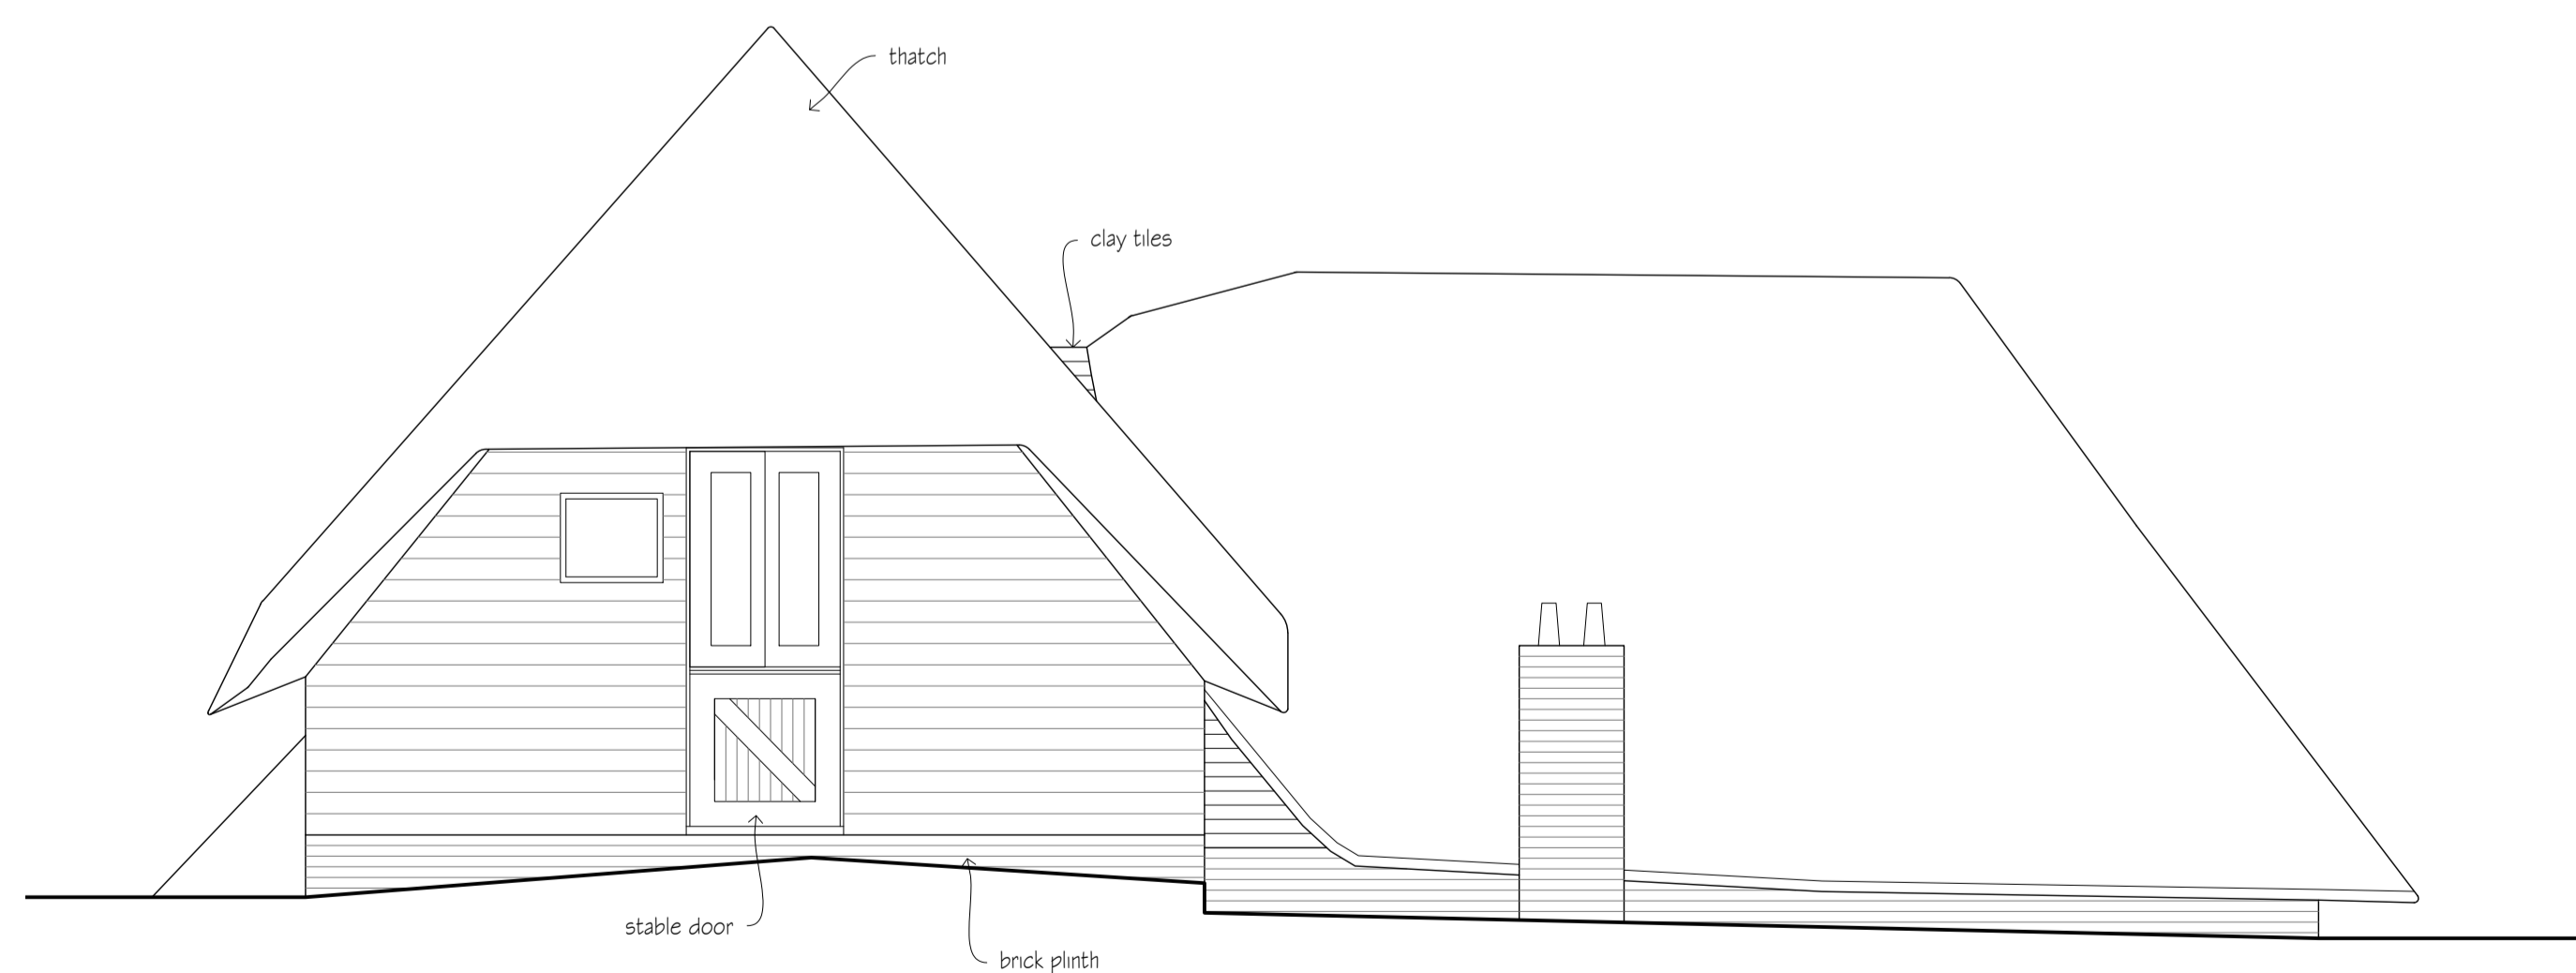

NORTH-EAST ELEVATION

1:50

revisions	initial	date

Contractors, Sub Contractors and Suppliers are to check all relevant dimensions and levels of site and buildings before commencing any shop drawings or building work.

This drawing is copyright and may not be reproduced in any part of form without the written consent of Fowler Architecture and Planning


project  
IBTHORPE MANOR FARM  
Andover

planning

drawing  
Design Scheme  
Elevations 2 of 2

scale 1:50@A1 drawn by BL date April 2021

190821-112 drawing no rev

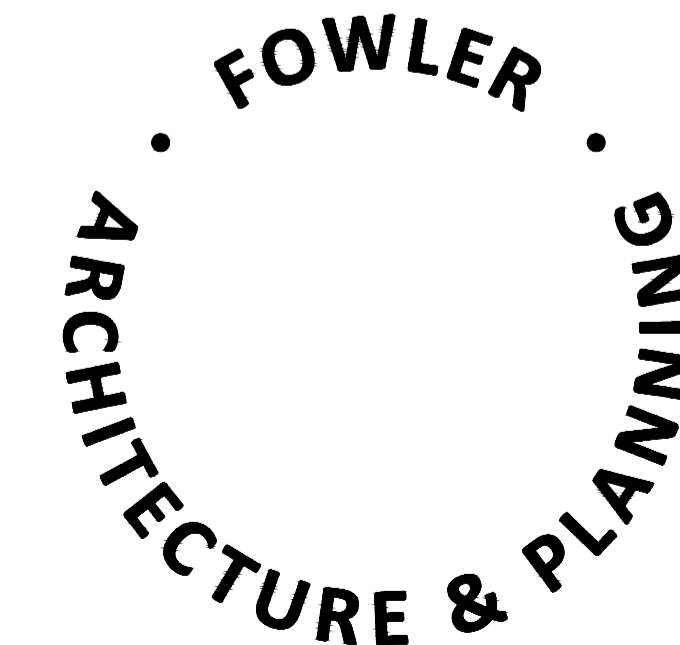

19 High Street  
Pewsey  
Wiltshire  
SN9 5AF

tel (01672) 569444  
fax (01672) 569488  
enquiries@faap.co.uk