


CLADDING DETAIL

1:10
0m 100mm 200mm 300mm 400mm 500mm


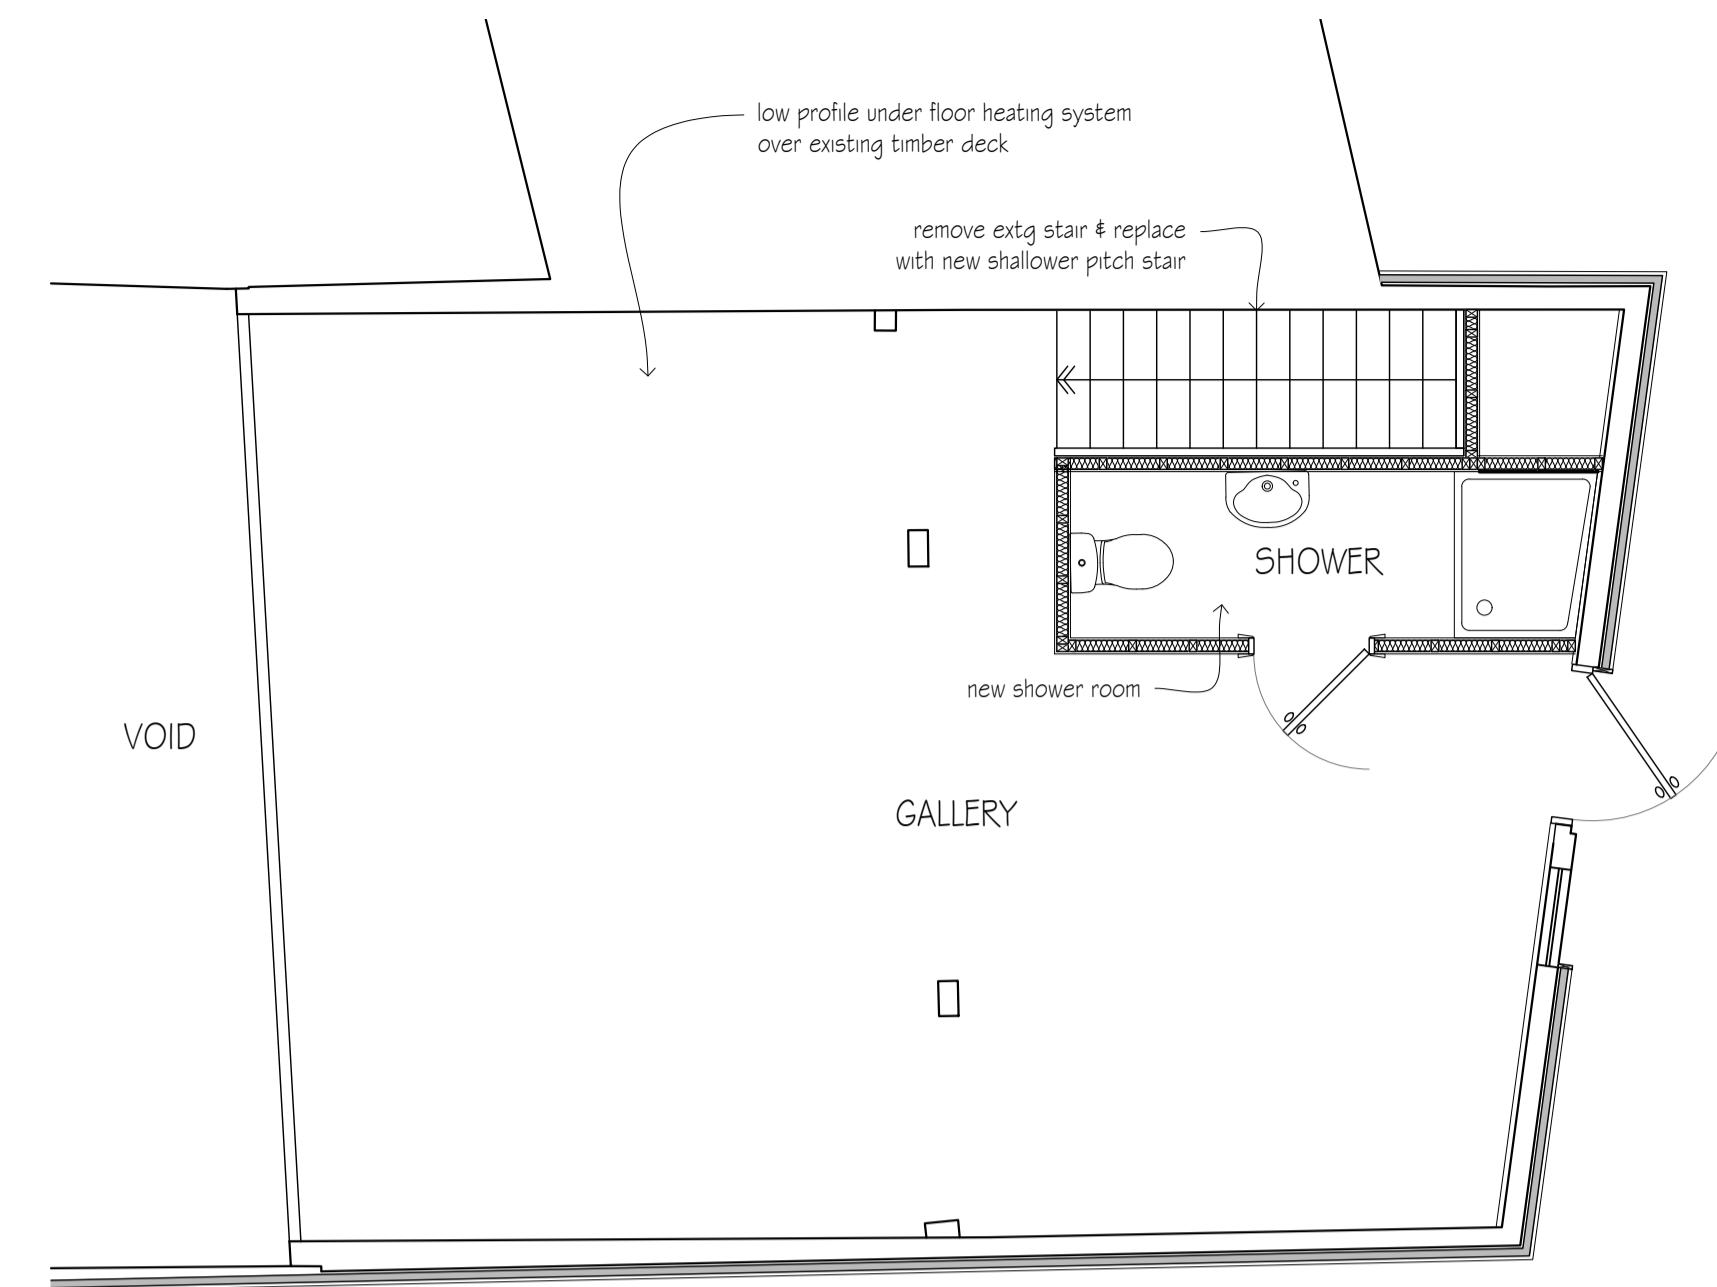


FIRST FLOOR PLAN
1:50

GROUND FLOOR PLAN

1:50

0m 1m 2m

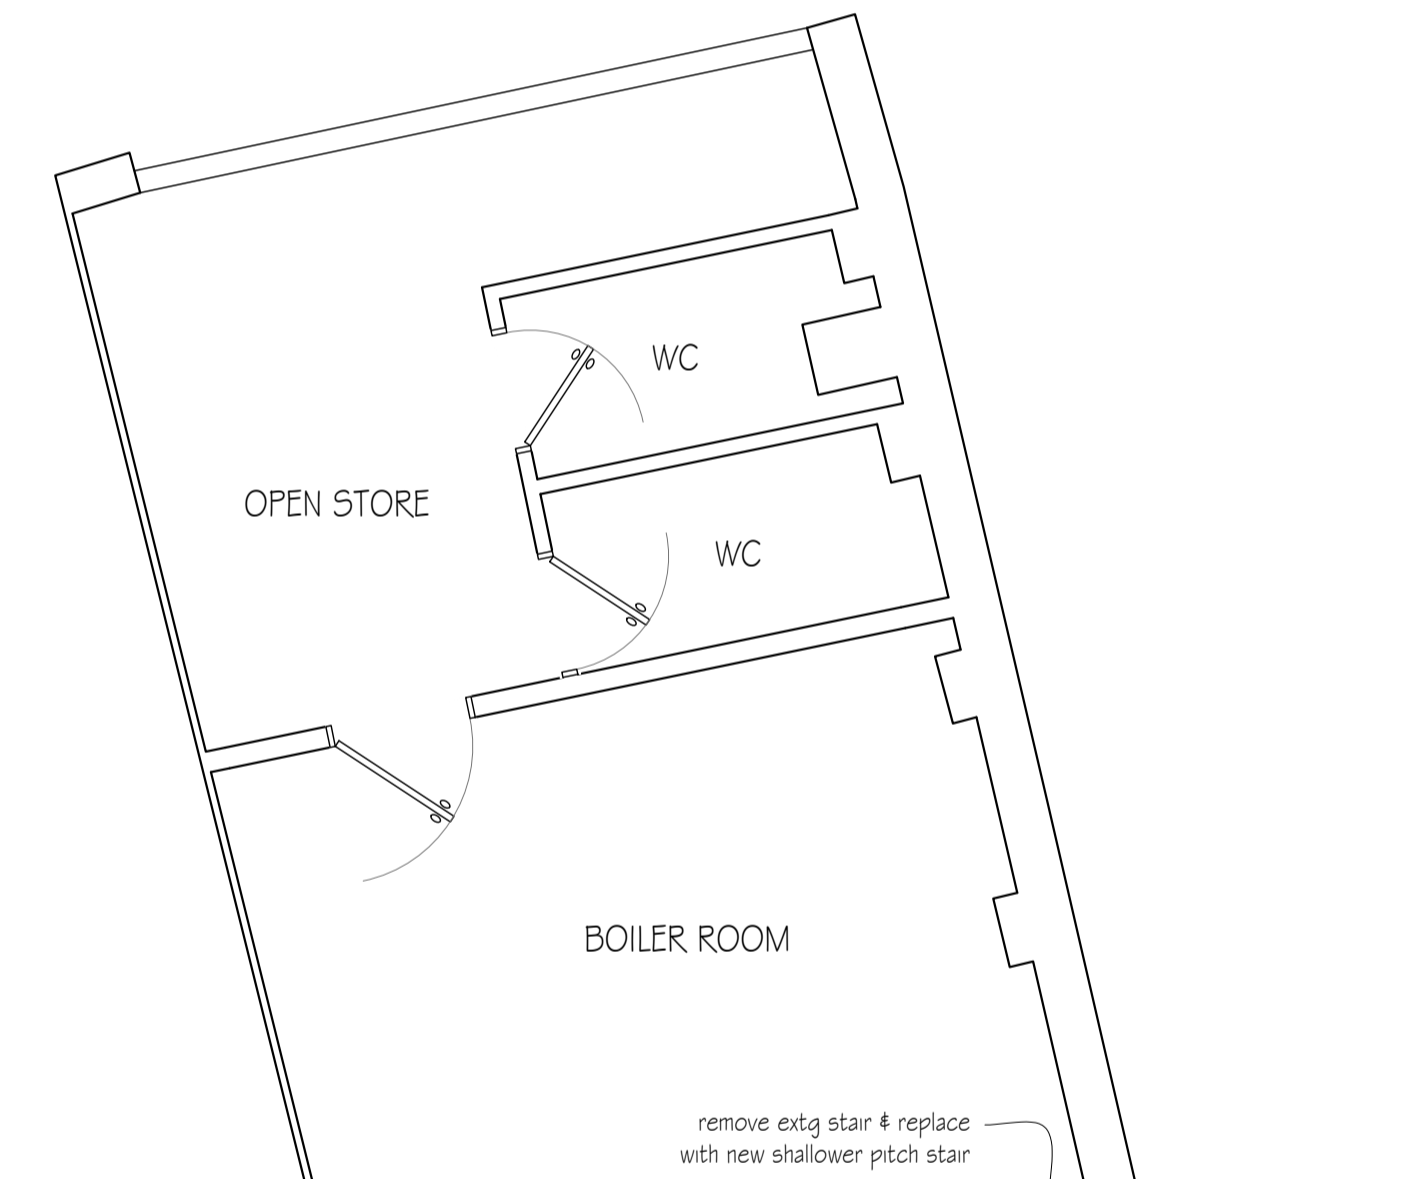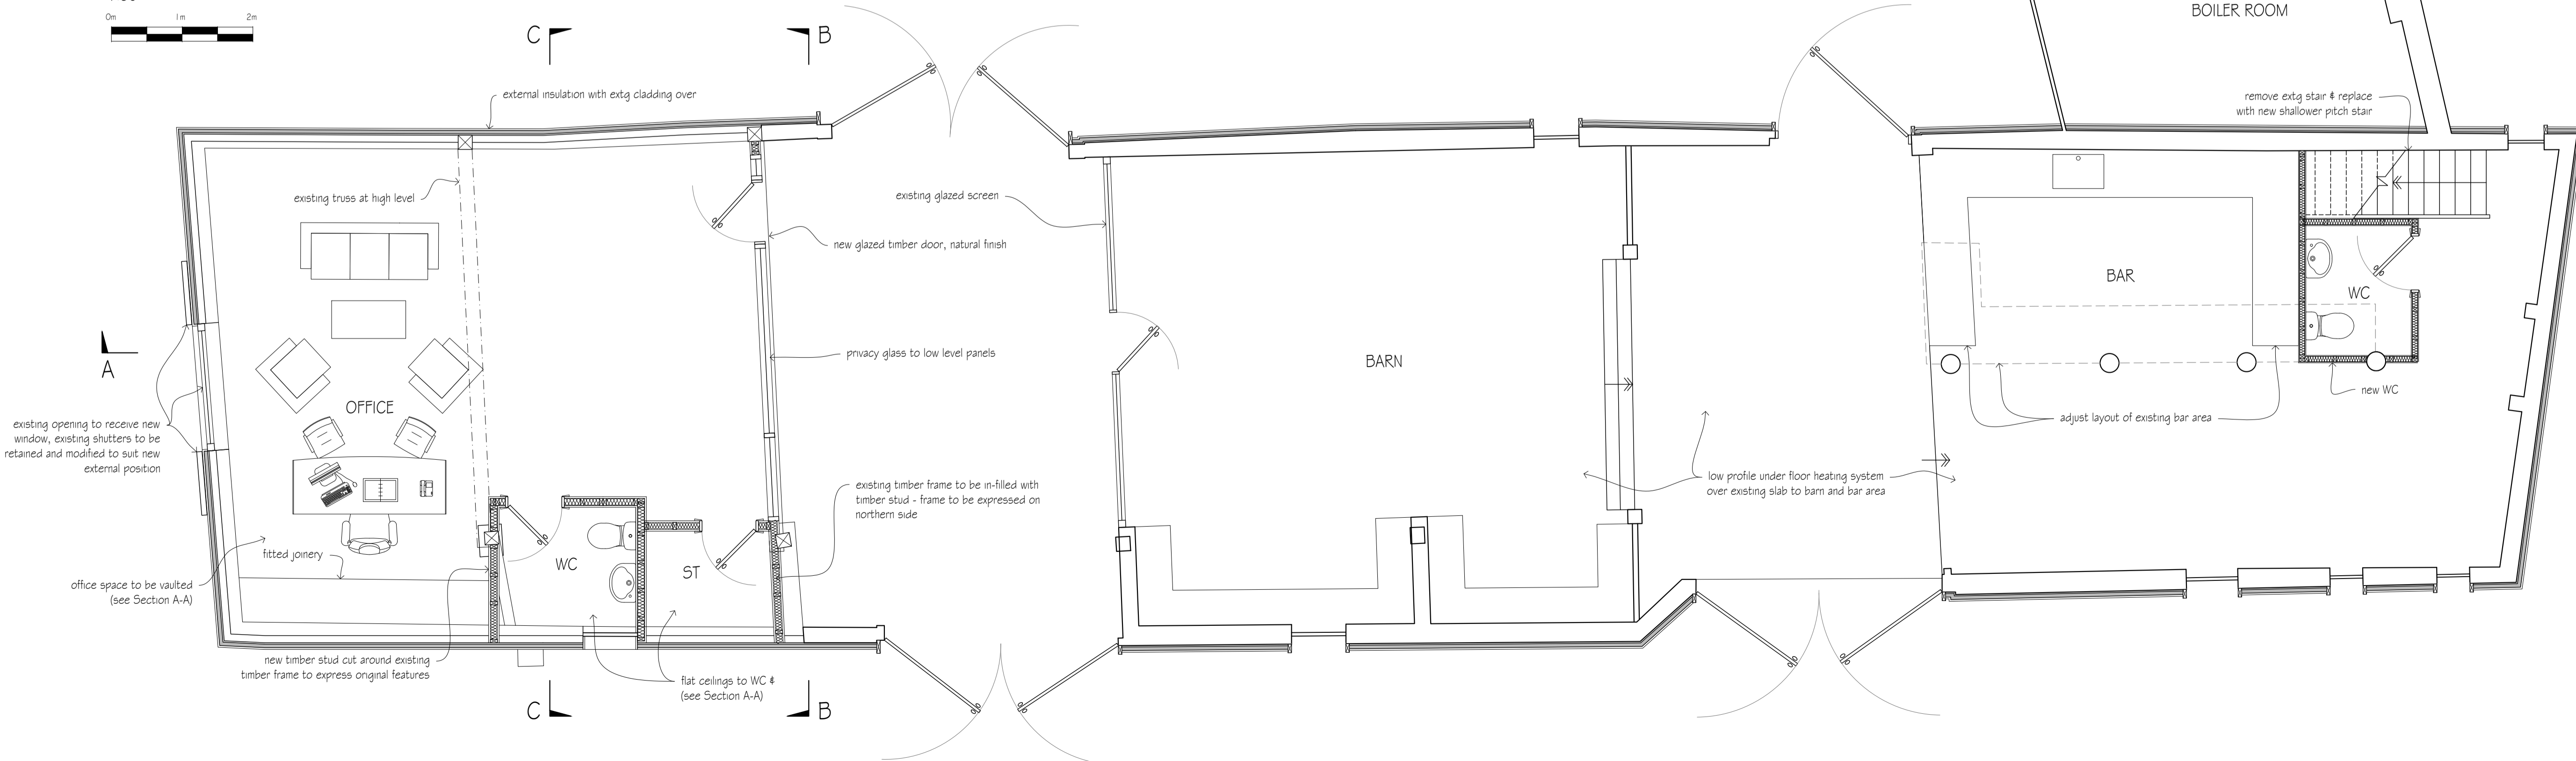

| revisions | initial | date |
|-----------|---------|------|
| | | |

Contractors, Sub Contractors and Suppliers are to check all relevant dimensions and levels of site and buildings before commencing any shop drawings or building work.

This drawing is copyright and may not be reproduced in any part of form without the written consent of Fowler Architecture and Planning


project
IBTHORPE MANOR FARM
Andover

planning

Design Scheme
Floor Plans

scale 1:50@A1 drawn by BL date April 2021

190821-110 drawing no rev

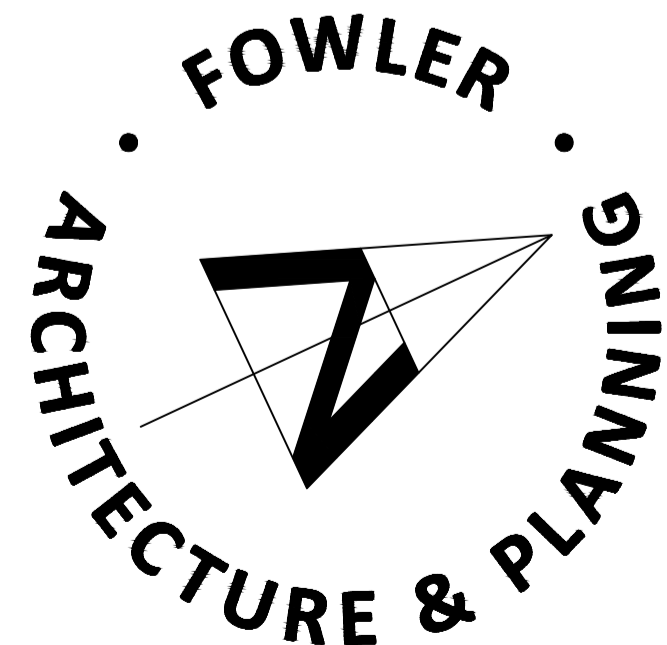

19 High Street
Pewsey
Wiltshire
SN9 5AF

tel (01672) 569444
fax (01672) 569488
enquiries@faap.co.uk