



SOUTH ELEVATION




EAST ELEVATION




NORTH ELEVATION



WEST ELEVATION

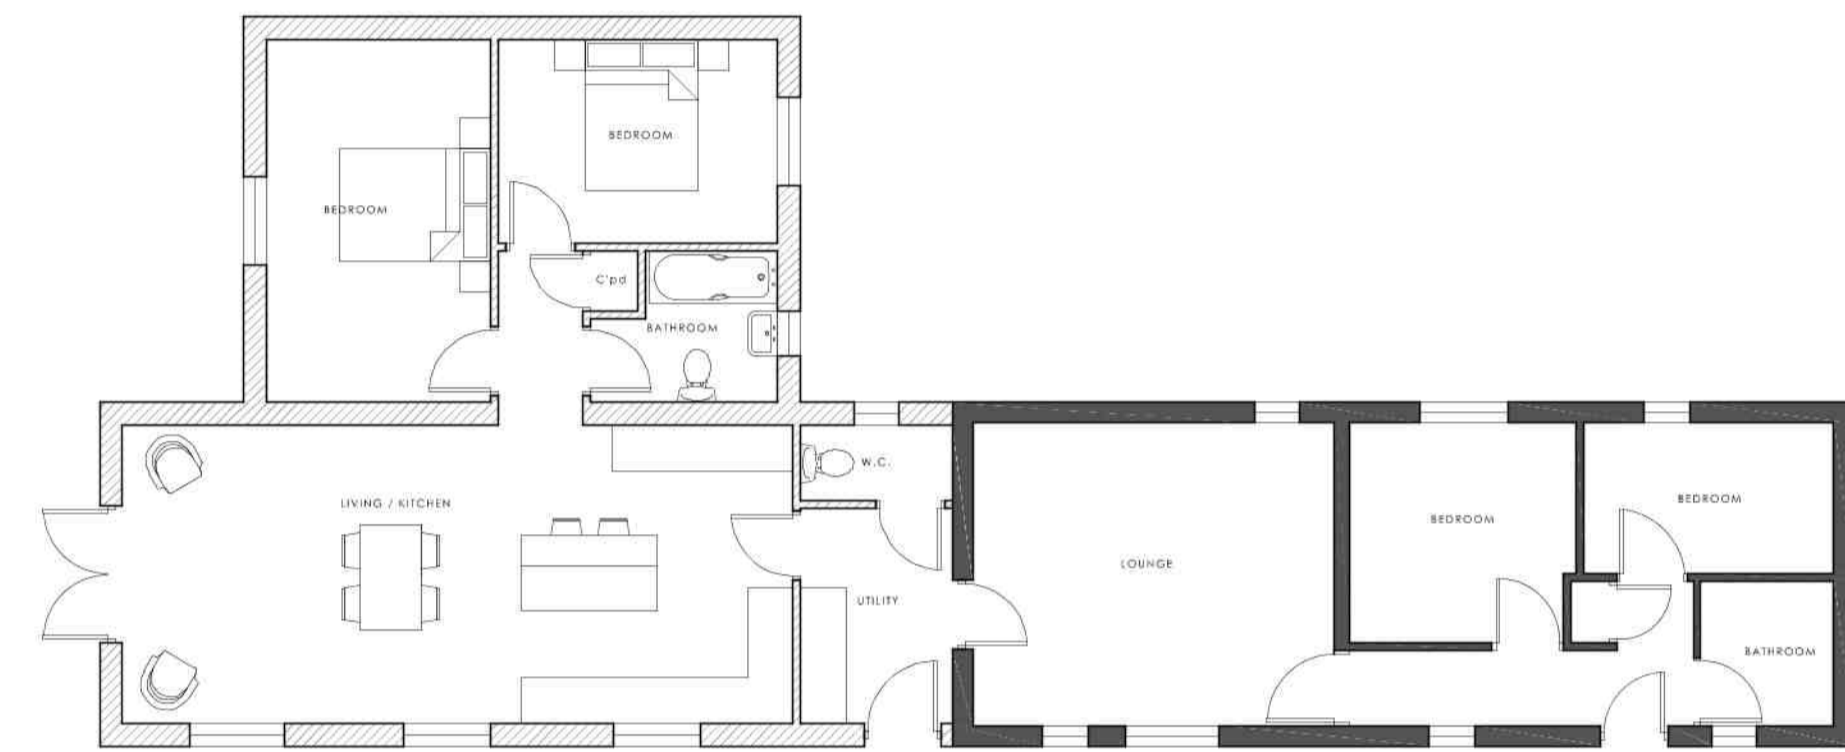


PLAN

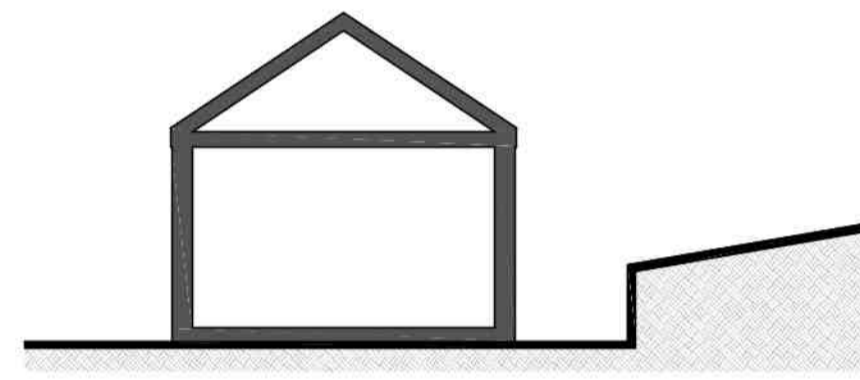


SECTION

PLANS & ELEVATIONS
scale 1:100

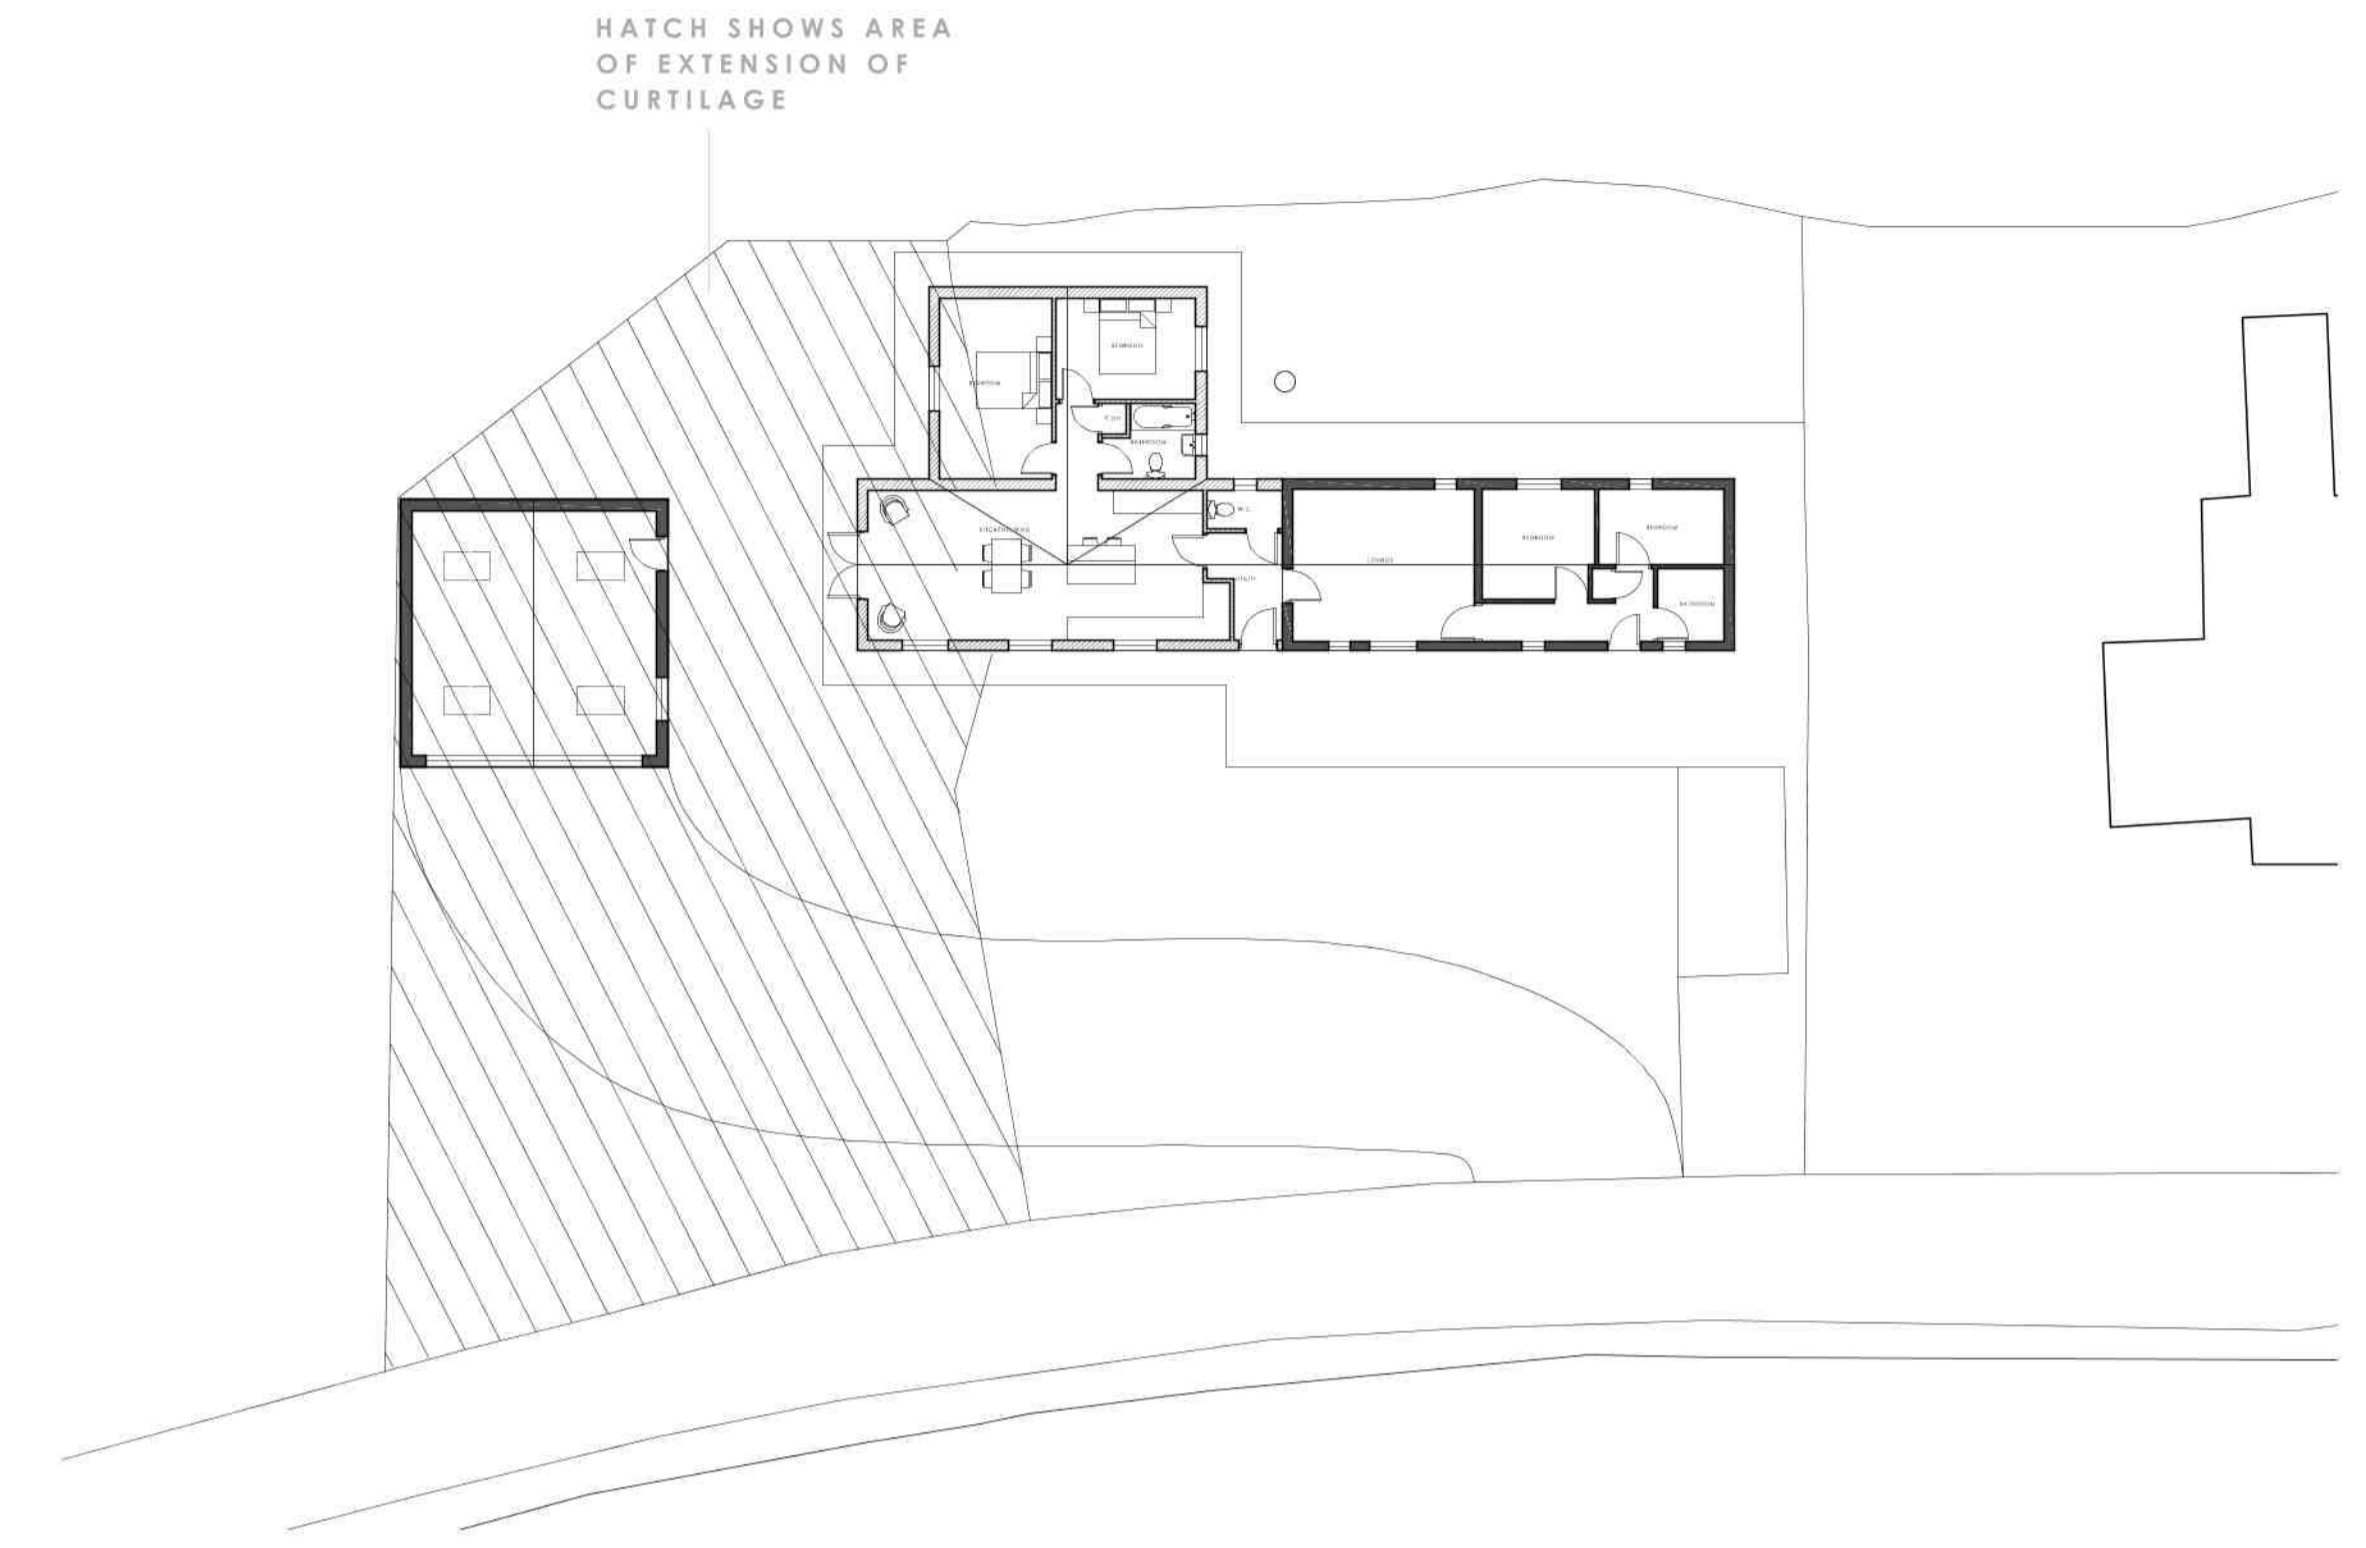

HATCH SHOWS AREA OF EXTENSION OF CURTILAGE

PROPOSED SITE PLAN
scale 1:200

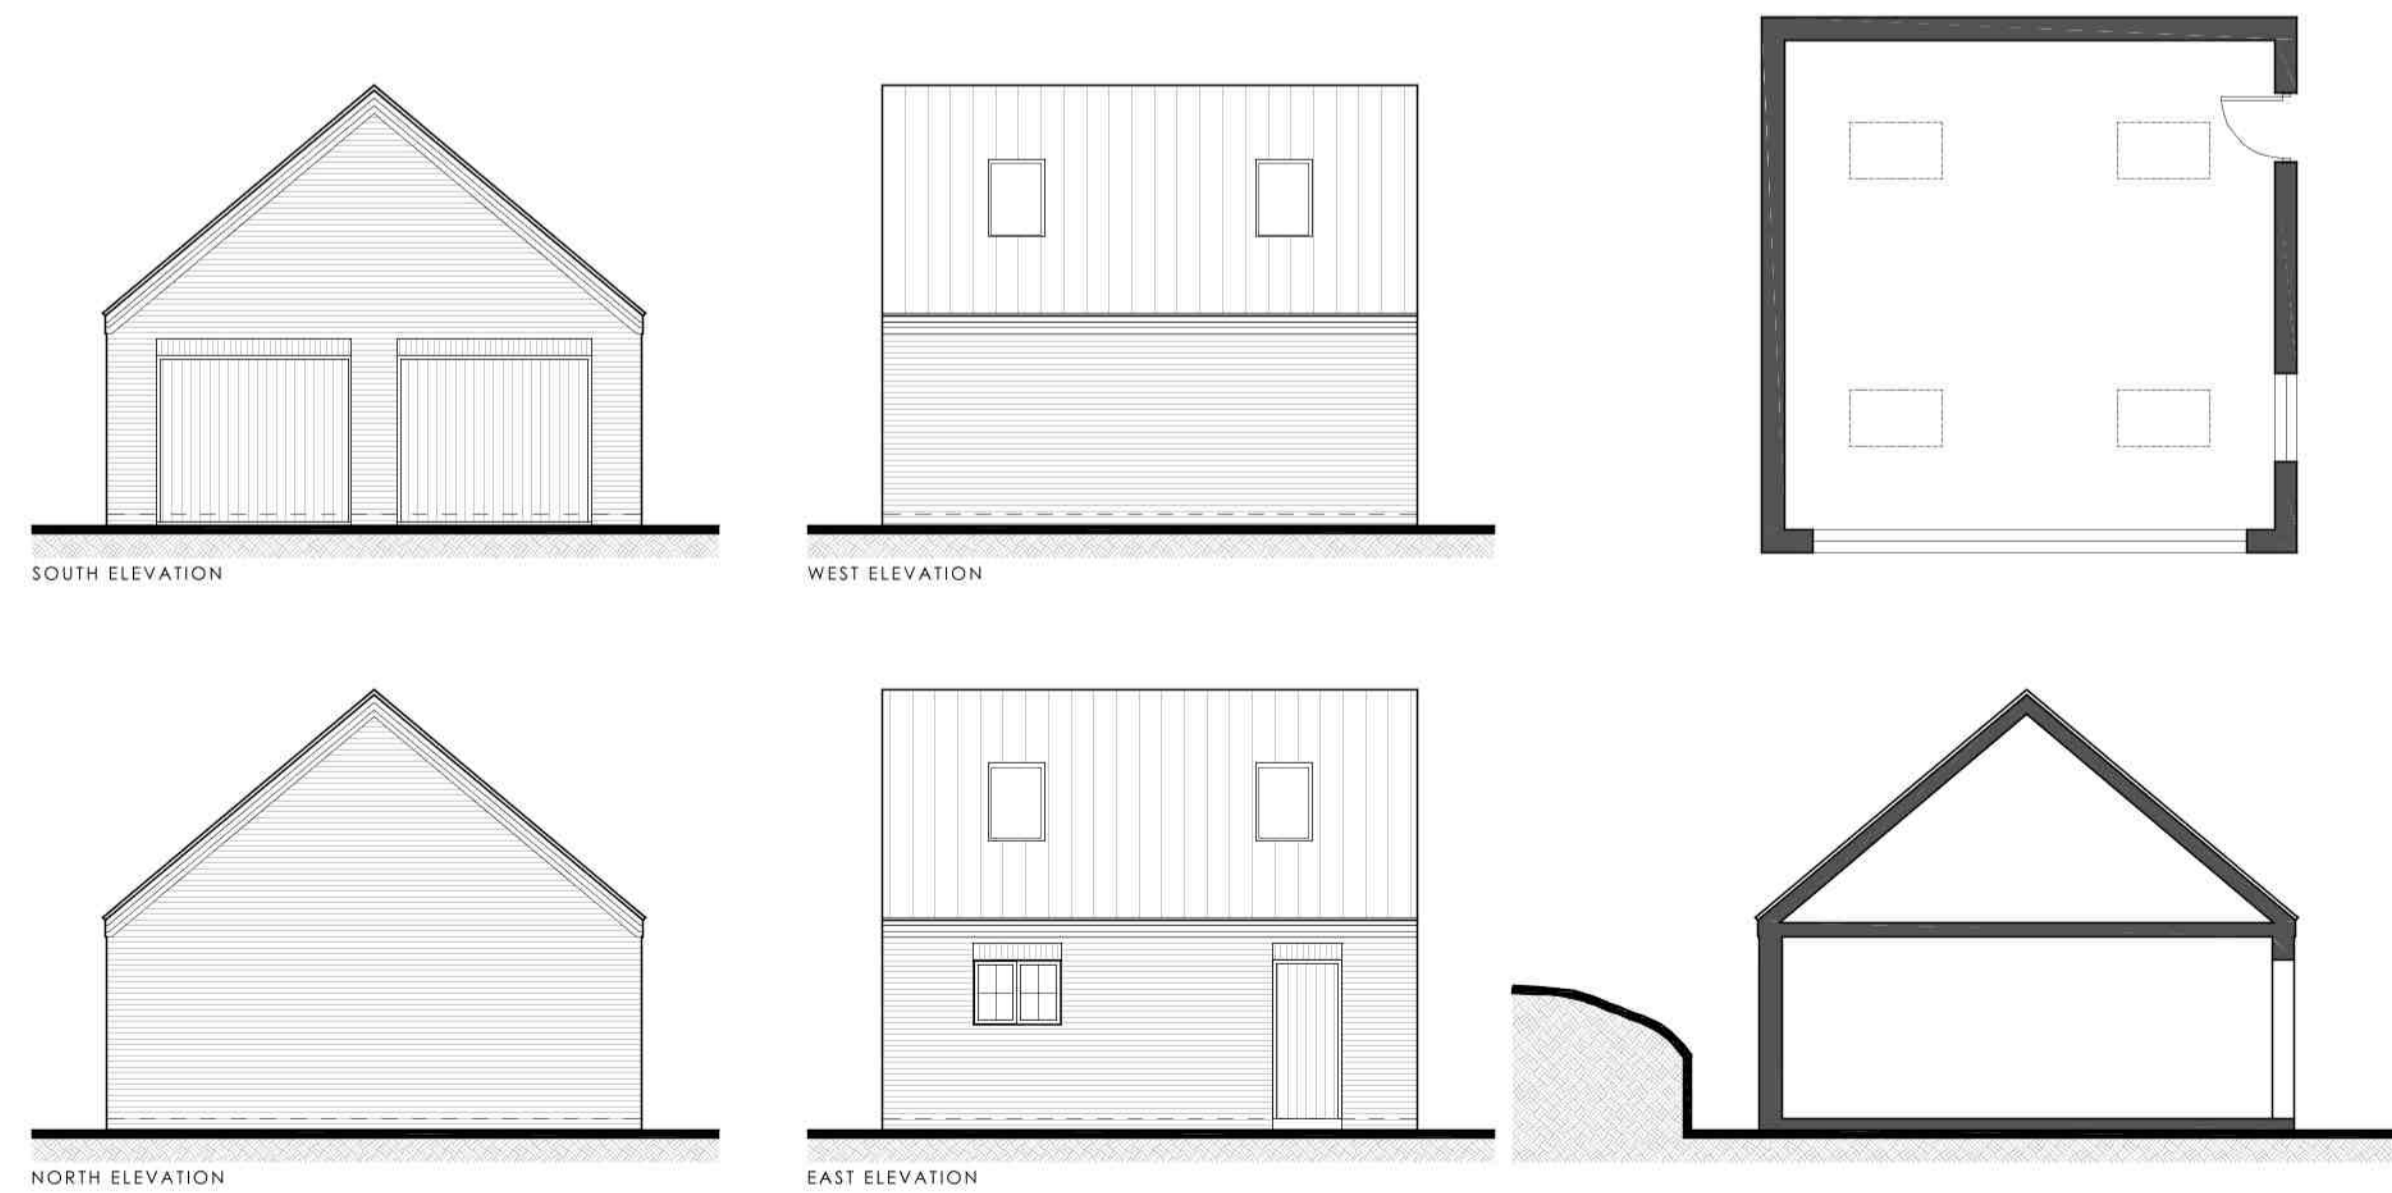

SOUTH ELEVATION

WEST ELEVATION

NORTH ELEVATION

EAST ELEVATION

PLANS & ELEVATIONS
scale 1:100

DRAWING ISSUES AND REVISIONS
REV A: Amendment to site plan showing the area of extension of curtilage. 14.04.2021



12 Vickers Lane | Loughborough | Leicestershire | LN11 9PJ
T: 01507 411155
Corn Exchange Chambers | Queen Street | Market Rasen | LNS 3EH
T: 01673 268398
www.idcdesignconsultancy.co.uk
admin@idcdesignconsultancy.co.uk

PROJECT: Proposed Extension and Garage Hundleby
DATE: MARCH 2021
TITLE: PROPOSED
SCALE: AS SHOWN
ORIGINAL SIZE: A1
DRAWING NUMBER: LDC3478-PL-02A

This drawing is the copyright of Idc Design Consultancy and must not be reproduced without written consent. The contractor is responsible for taking and checking all dimensions on site prior to commencement and reporting back to the architectural consultant any discrepancies. All materials specified on this drawing are to be used in strict accordance with manufacturer's written instructions and current codes of practice. All Details and Specifications on this drawing and in relation to this specific project should be adhered to. If any deviations occur the contractor / client should inform Idc Design Consultancy immediately as we cannot be held responsible for errors resulting from unclarified detail and specification changes.