






SITE LOCATION PLAN
scale 1:1250

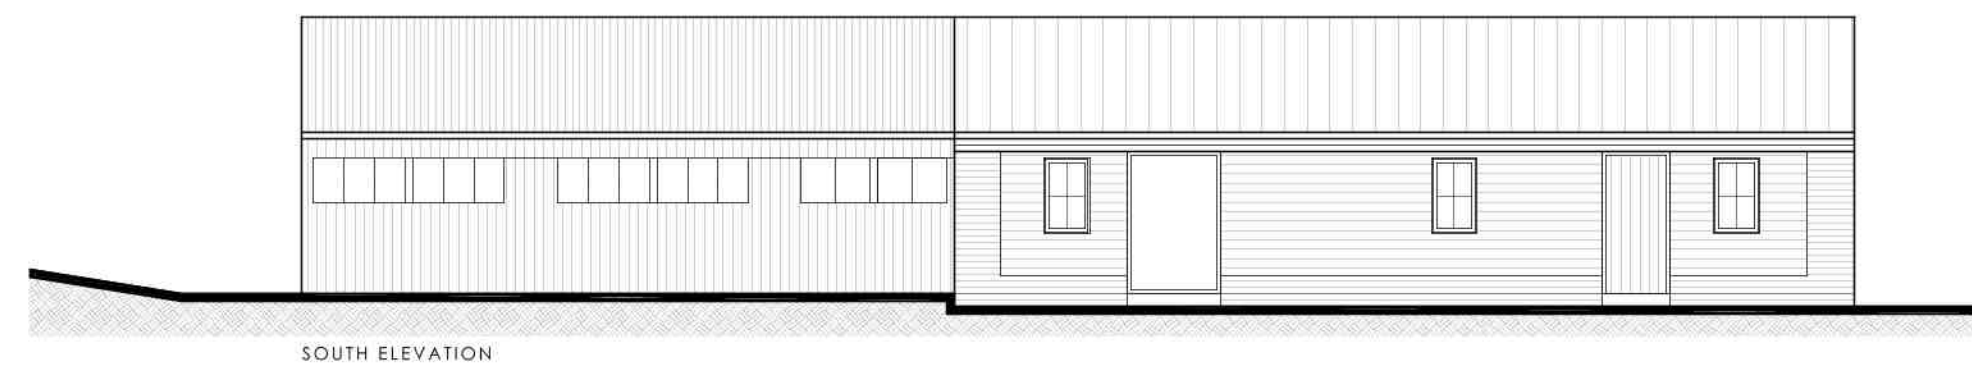


SOUTH ELEVATION

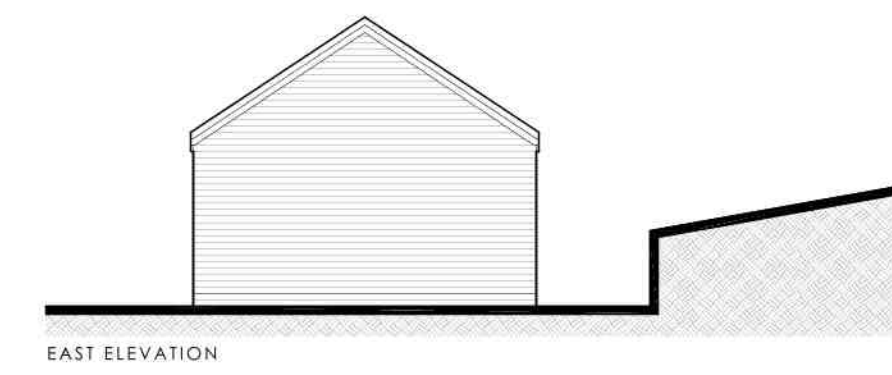


EAST ELEVATION

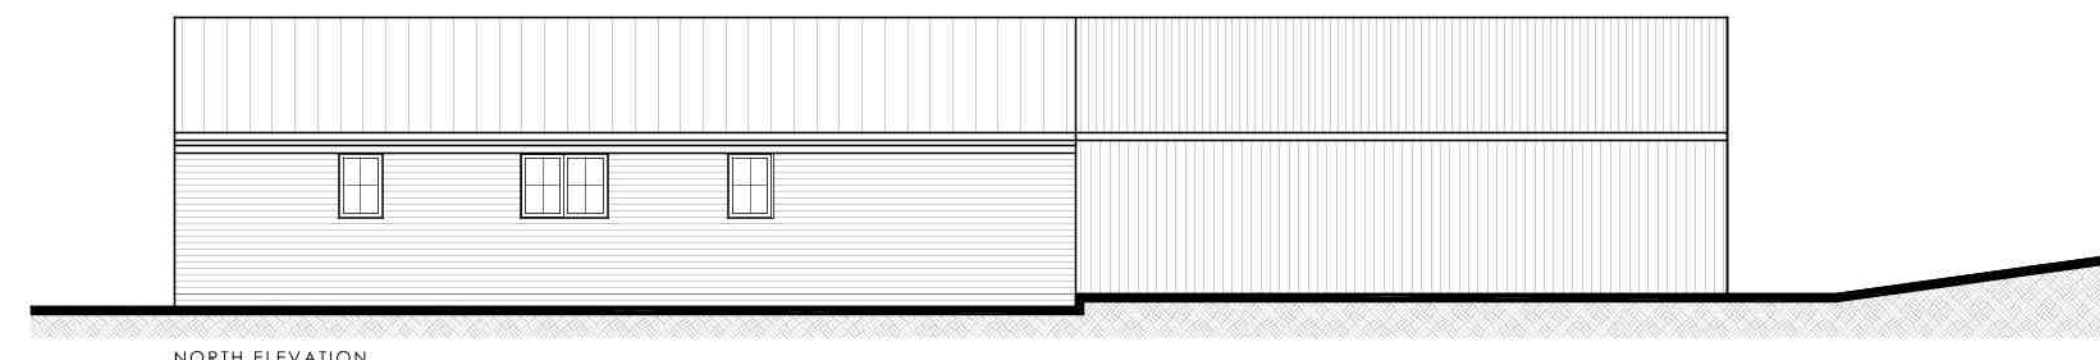


NORTH ELEVATION

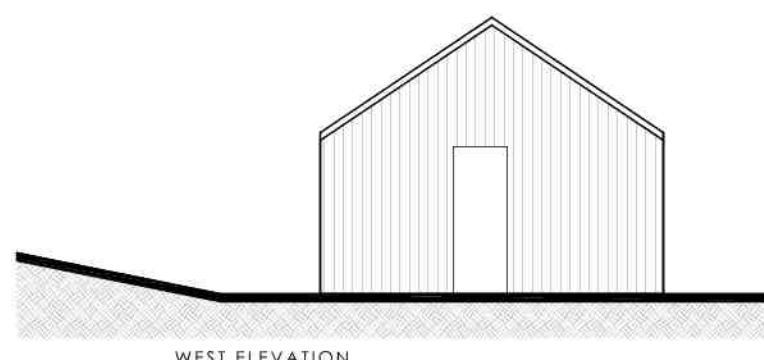

WEST ELEVATION

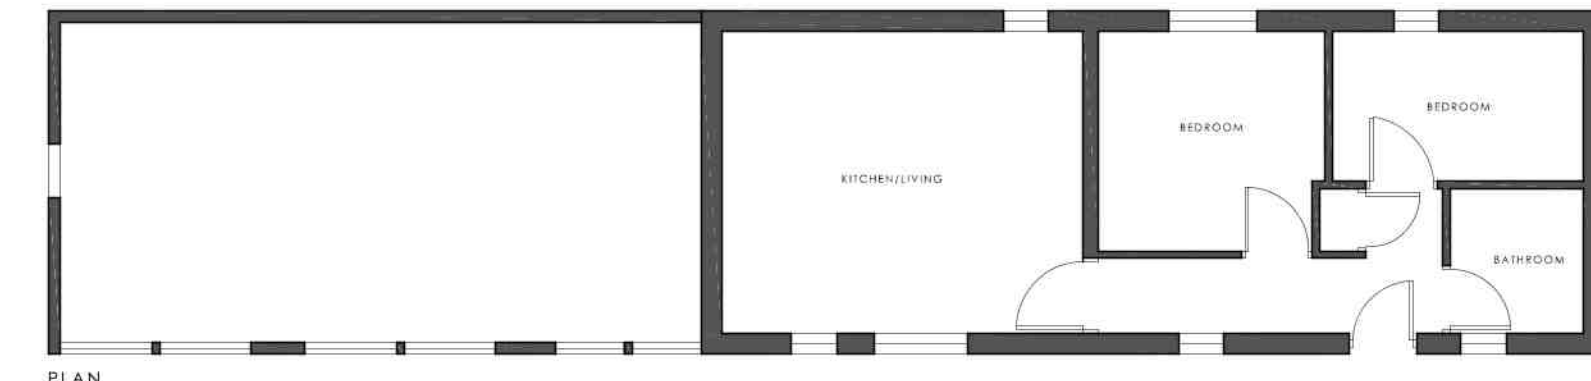


PLAN

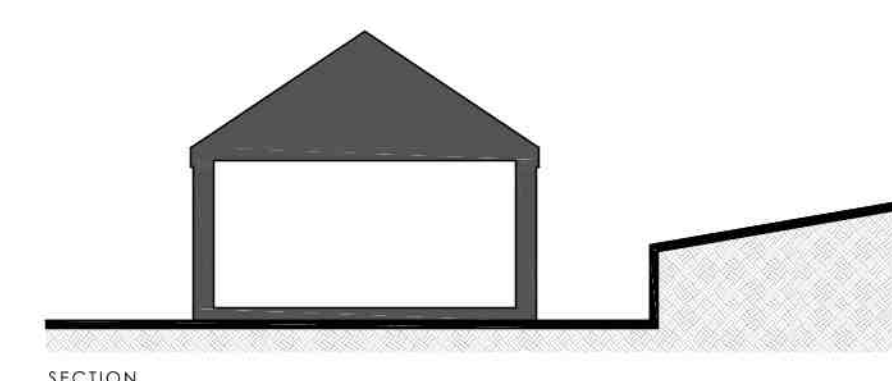

SECTION

PLANS & ELEVATIONS
scale 1:100

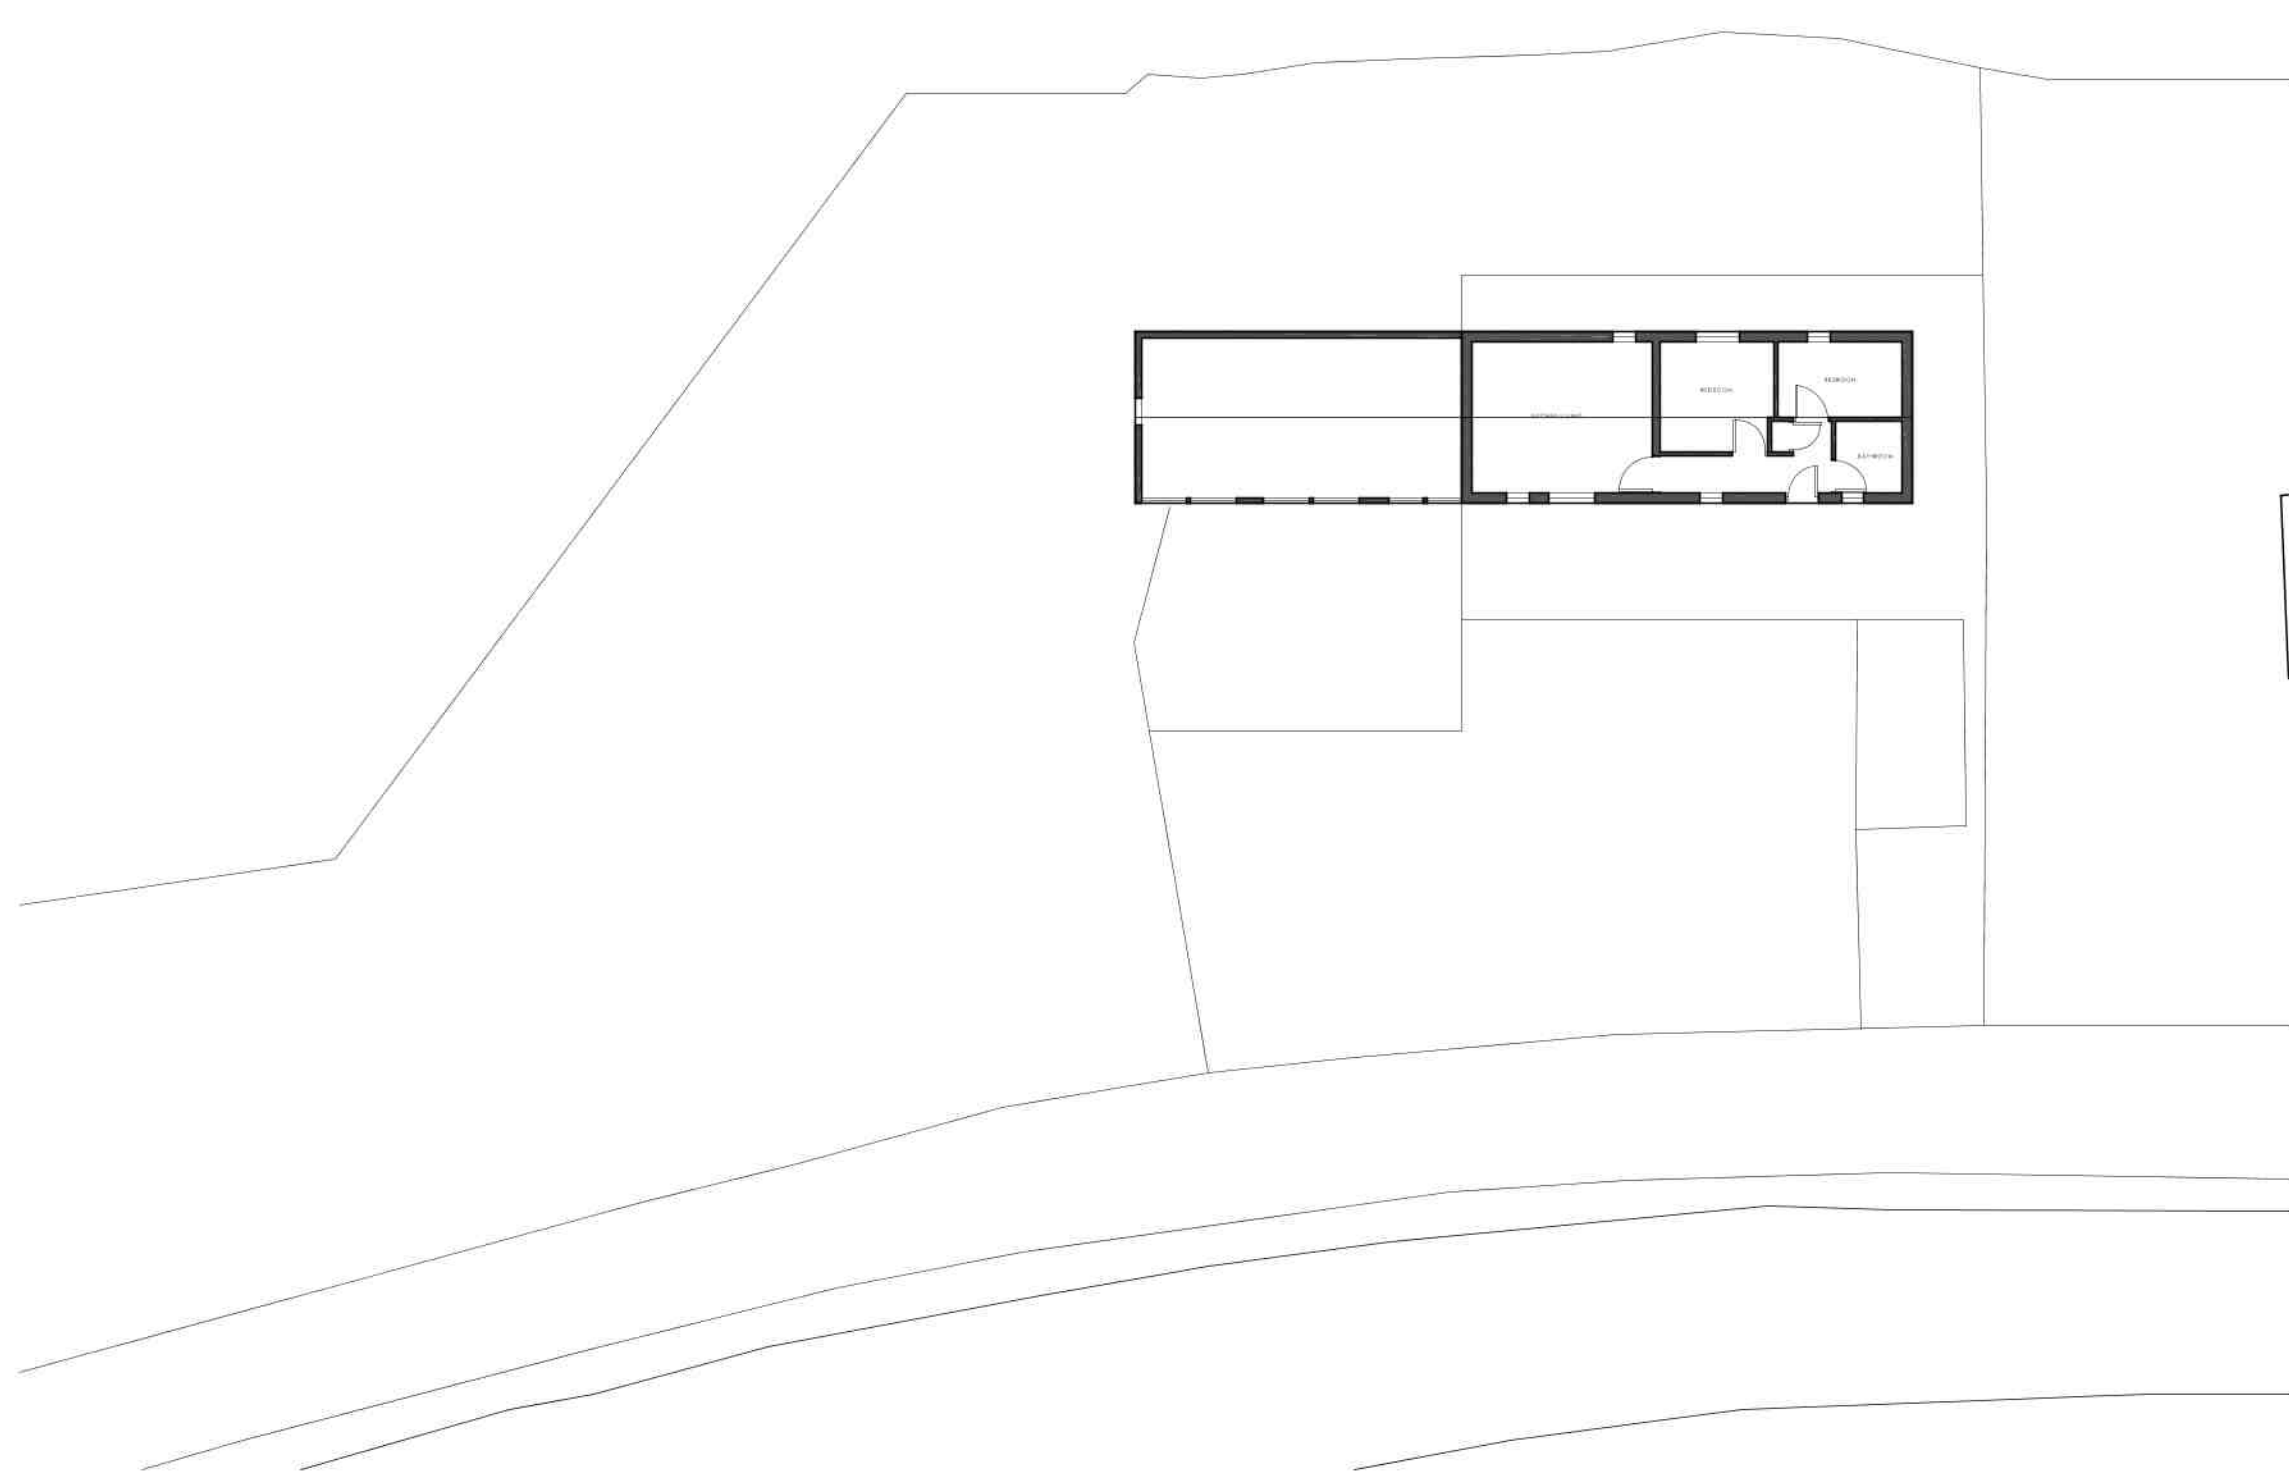

EXISTING SITE PLAN
scale 1:200

DRAWING ISSUES AND REVISIONS

Idc LINCOLN COUNTY CONSULTANCY

12 Vickers Lane | Louth | Lincolnshire | LN11 9PJ
 T | 01507 411155
 Corn Exchange Chambers | Queen Street | Market Rasen | LN8 3EH
 T | 01473 268398
 www.lincsdesignconsultancy.co.uk
 admin@lincsdesignconsultancy.co.uk

PROJECT | Proposed Extension and Garage Hundleby

DATE | MARCH 2021

TITLE | EXISTING

SCALE | AS SHOWN

ORIGINAL SIZE | A1

DRAWING NUMBER | LDC3478-PL-01

This drawing is the copyright of Lincs Design Consultancy and must not be reproduced without written consent. The contractor is responsible for taking and checking all dimensions on site prior to commencement and reporting back to the architectural consultant any discrepancies. All materials specified on this drawing are to be used in strict accordance with manufacturers written specifications and current codes of practice. All Details and Specifications on this drawing and in relation to this specific project should be adhered to. If any discrepancy about the contractor's team should inform Lincs Design Consultancy immediately as we cannot be held responsible for errors resulting from unclarified detail and specification changes.