

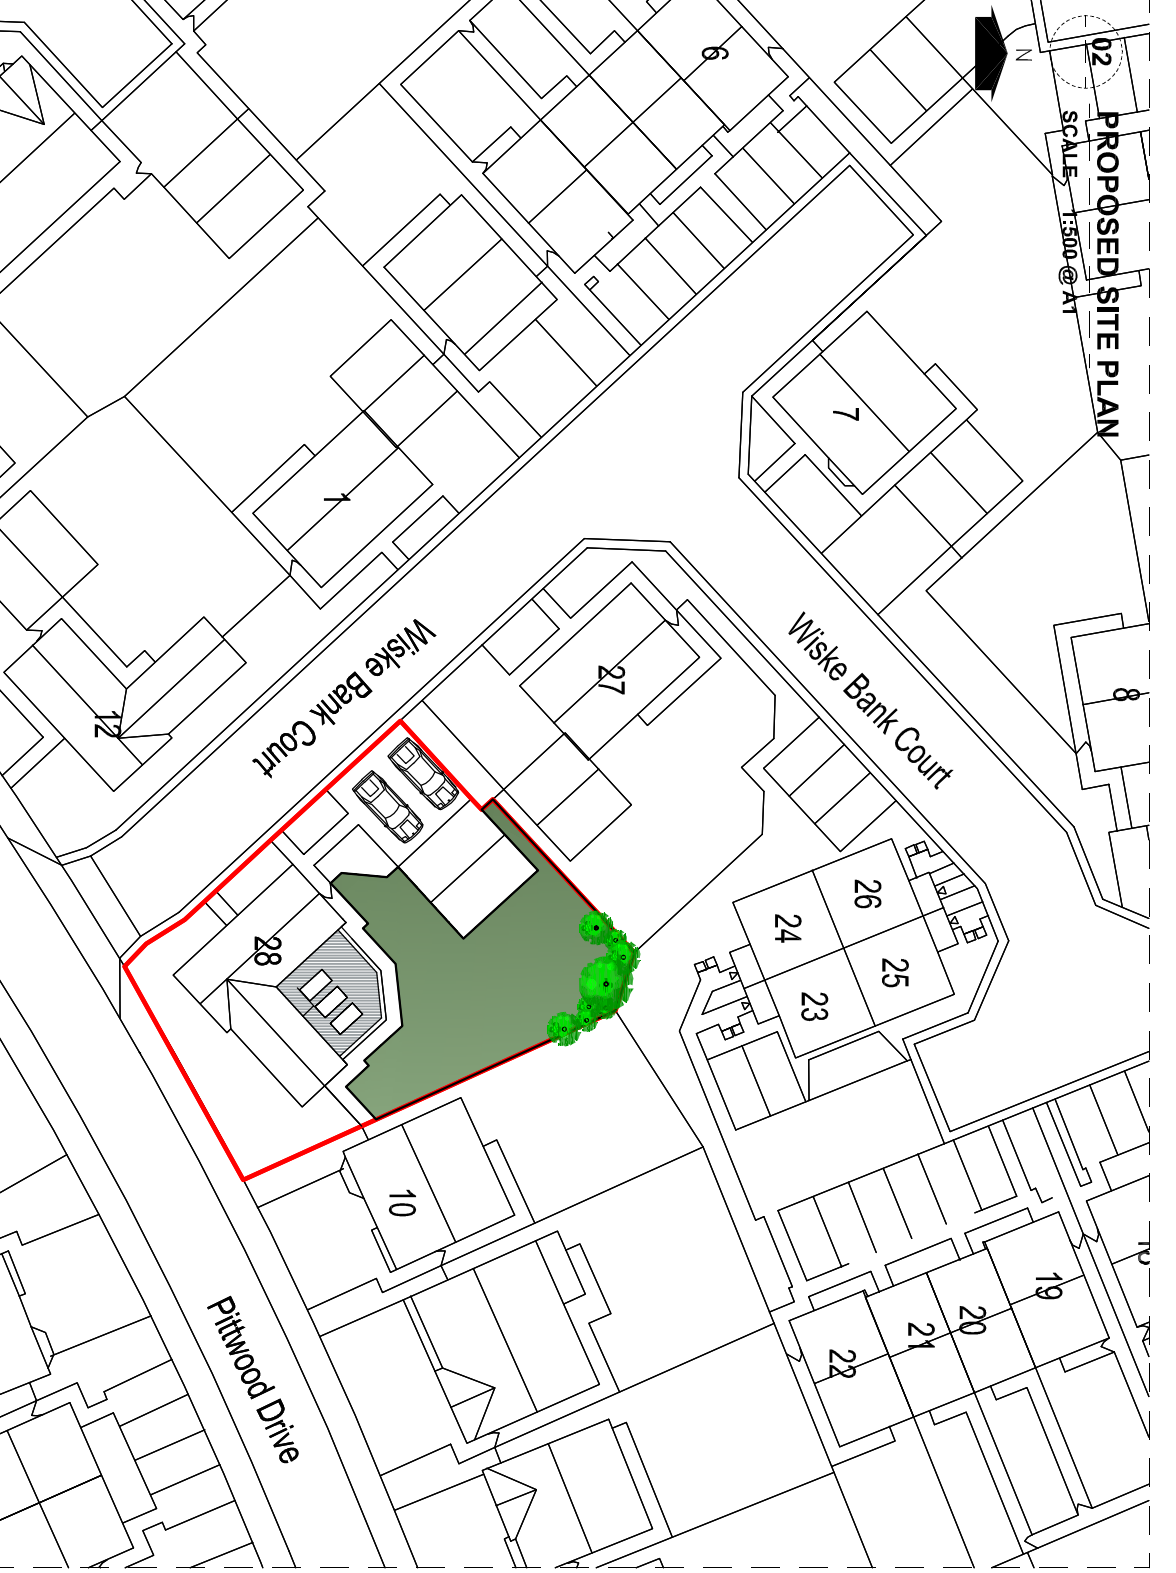
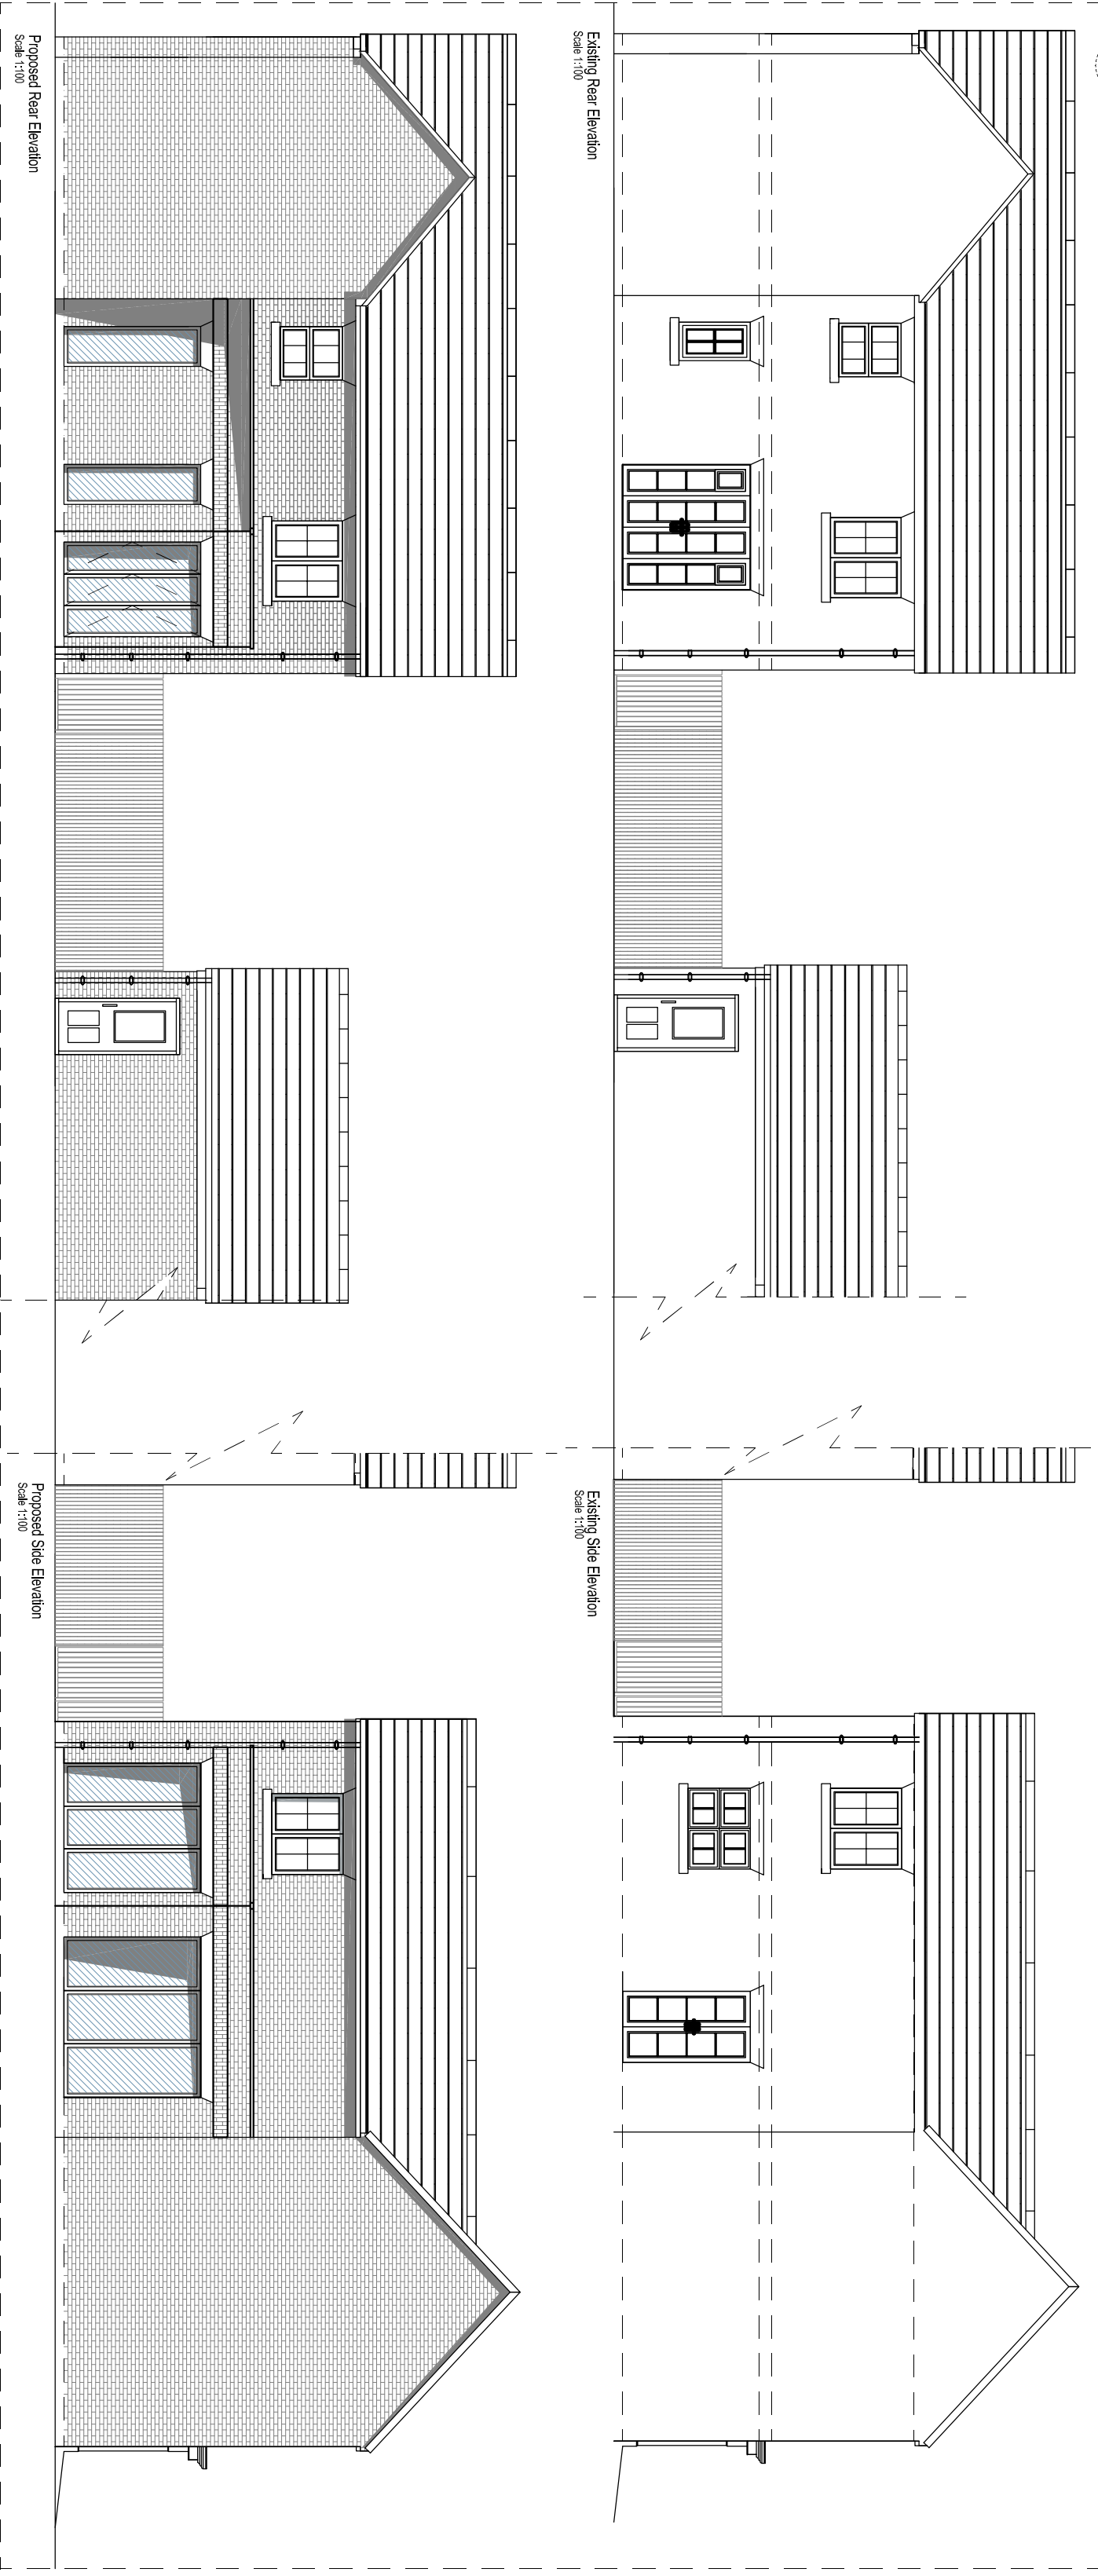


**01** EXISTING AND PROPOSED ELEVATIONS  
SCALE 1:100@A2

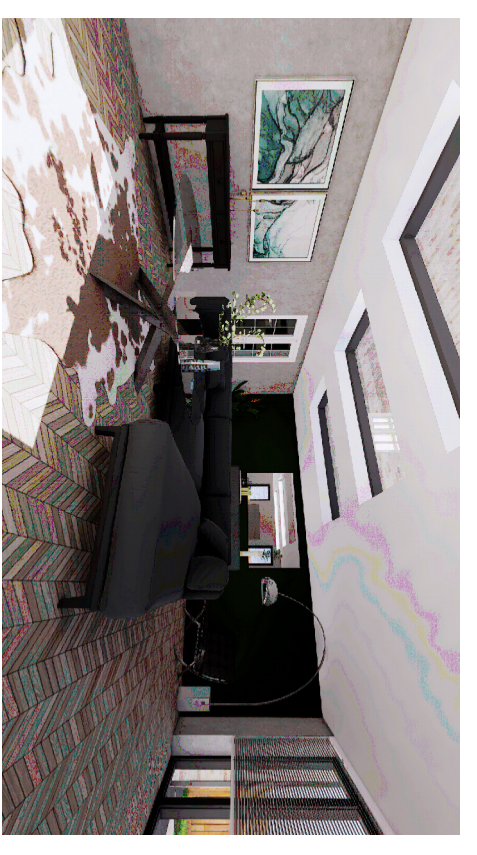

**02** EXISTING AND PROPOSED FLOOR PLANS  
SCALE 1:100@A2

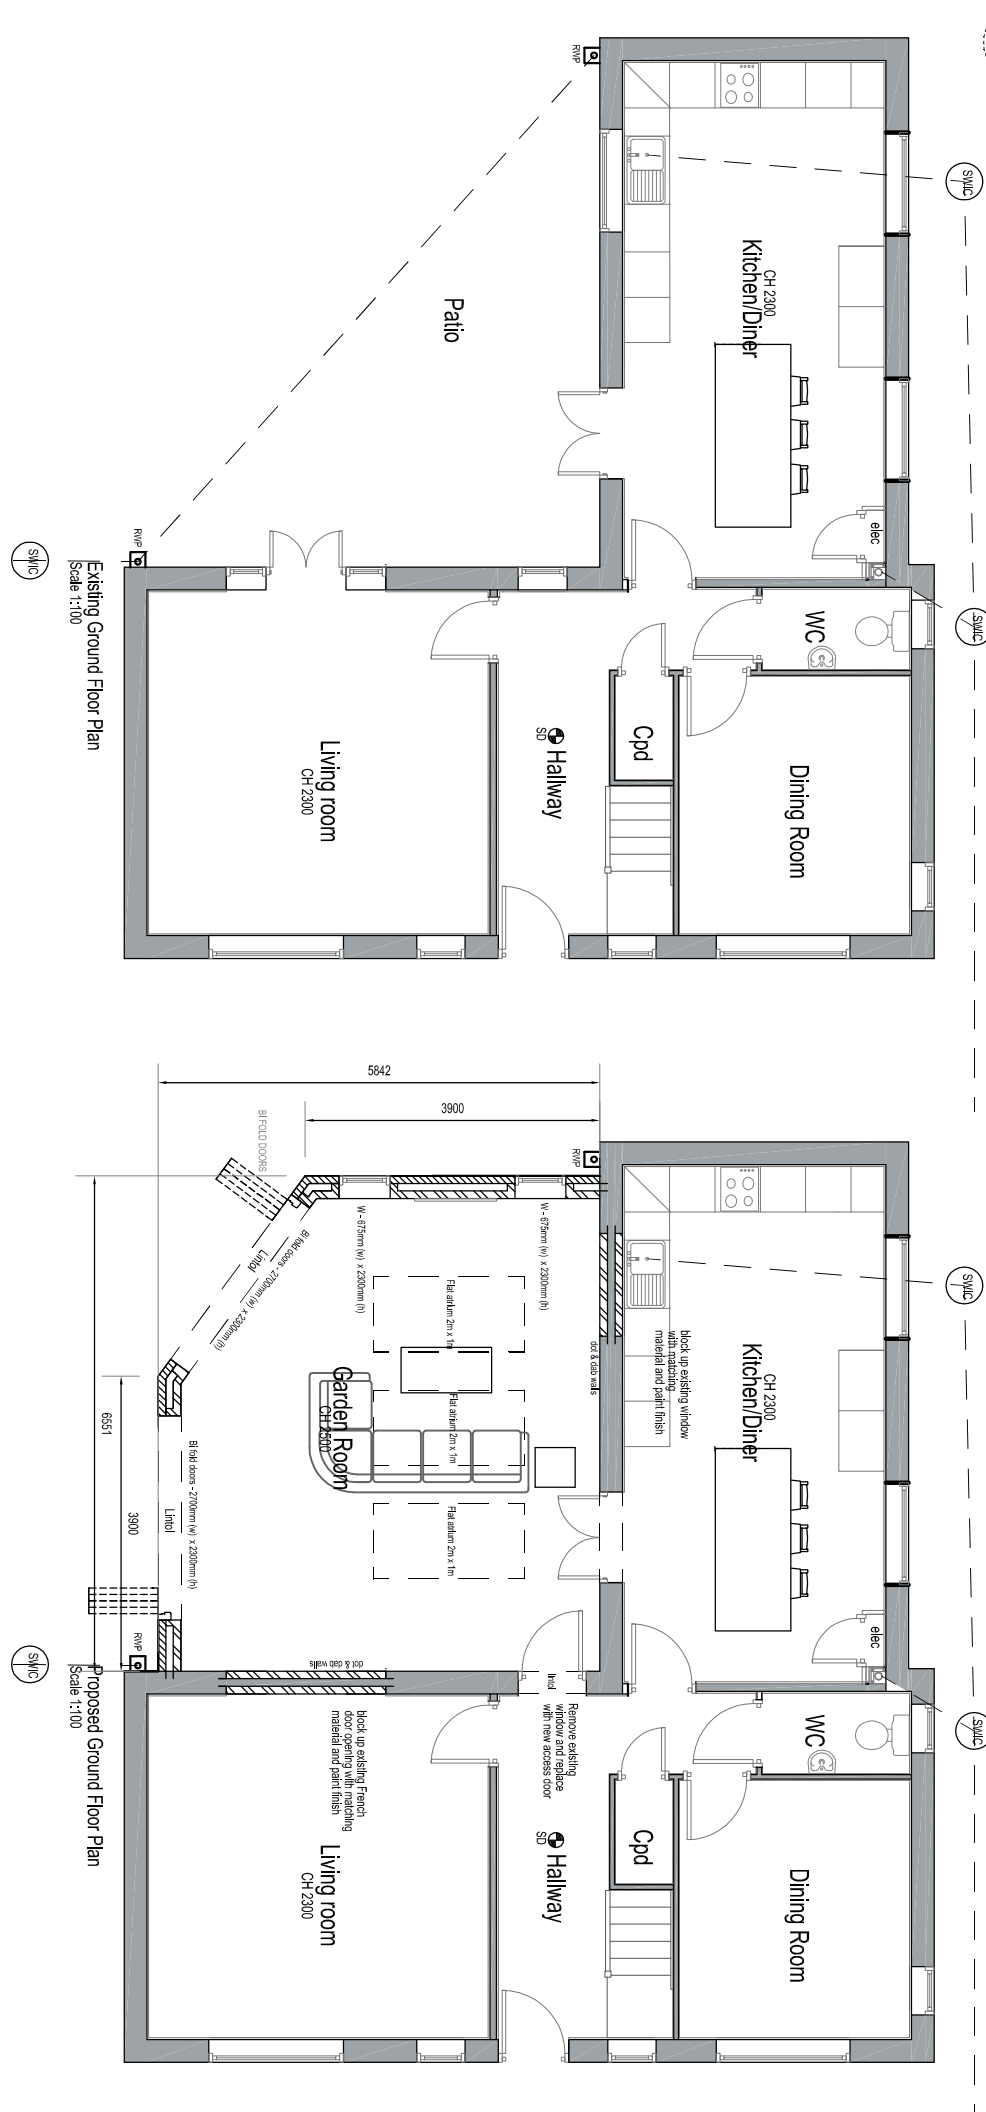

**Copyright**  
The drawings of copyright is retained in accordance with the Copyright, Designs and Patents Act 1988. No part of these drawings may be reproduced, stored in a retrieval system, or transmitted in any form or by any means, electronic, mechanical, photocopying, recording, or by any information storage and retrieval system, without the prior written permission of the copyright owner. The copyright in these drawings is owned by Total Planning Solutions (UK) Ltd. All rights reserved.

**TOTAL PLANNING SOLUTIONS (UK) LTD**  
 100, 102, 104,1000.