



Revision	Description	Author	Checker	Date
P1	Drawing issued to SBC to confirm client and conservation officer requirements for canopy	GB	DC	16.12.2019
P2	Drawing revised / re-modelled to reflect client / WDC instructions of 10.01.2020	GB	DC	07.02.2020
P3	Revised to suit comments of 09.02.2020	GB	DC	30.03.2020
C1	Issued for construction	LB	DC	27.07.2020
C2	Drawing revised to coordinate with stone cladding. Setting out of soffits and lights added.	GB	DC	19.01.2021

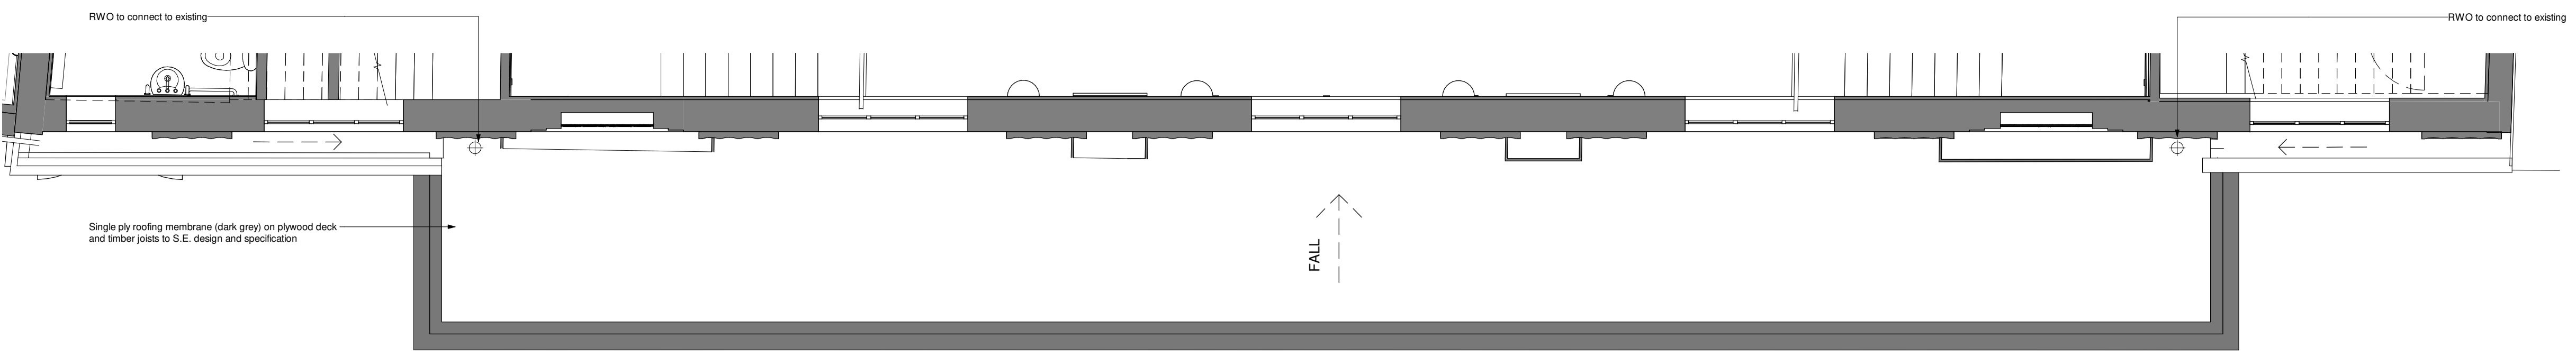


Main Entrance Canopy Roof Plan

1 : 50

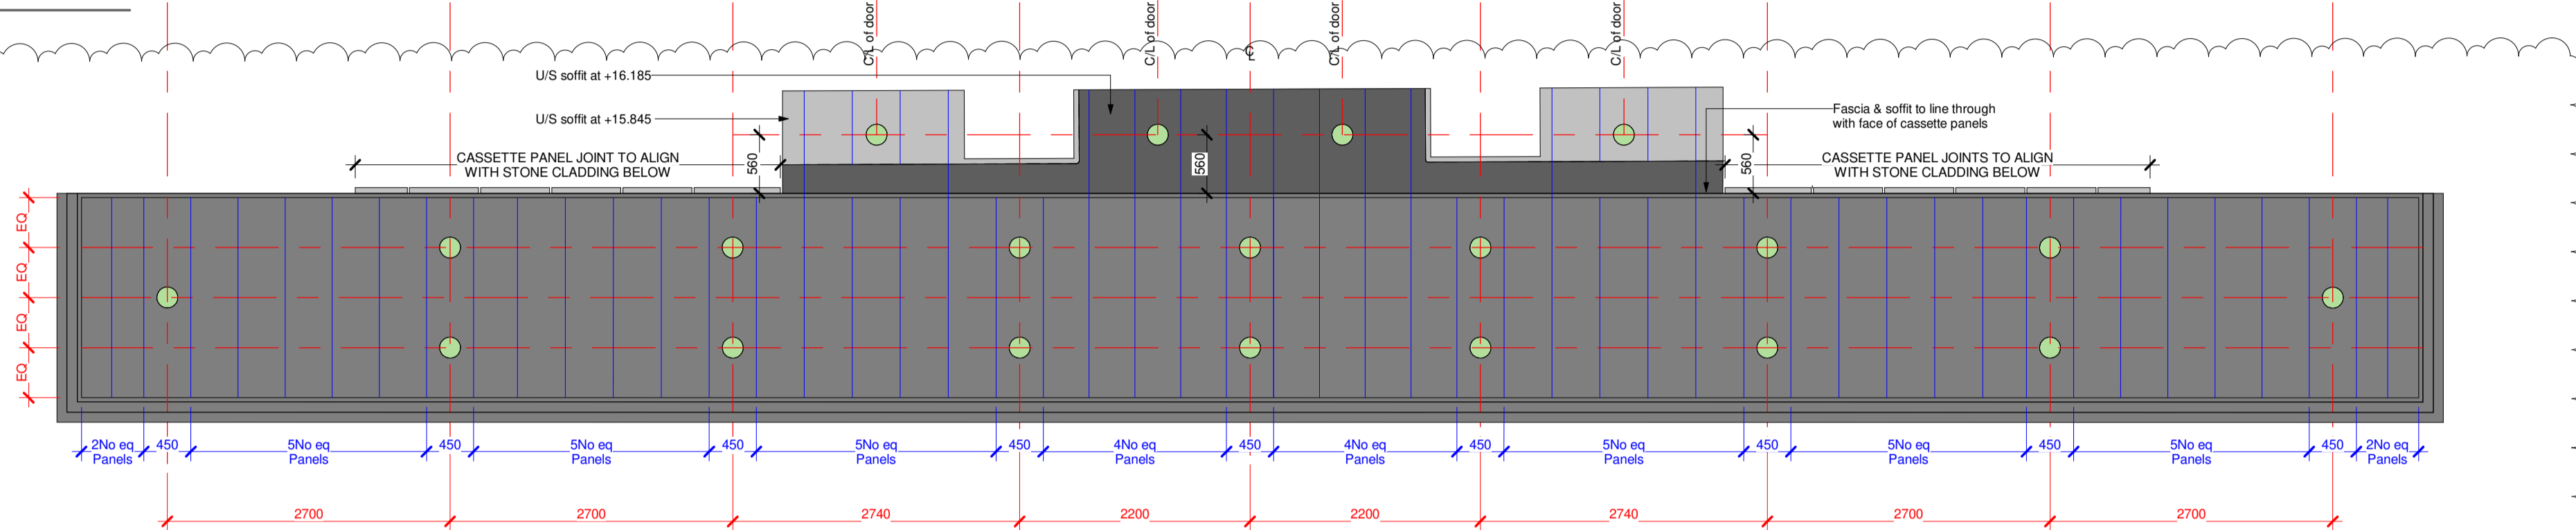


Main Canopy Soffit Plan

1 : 50

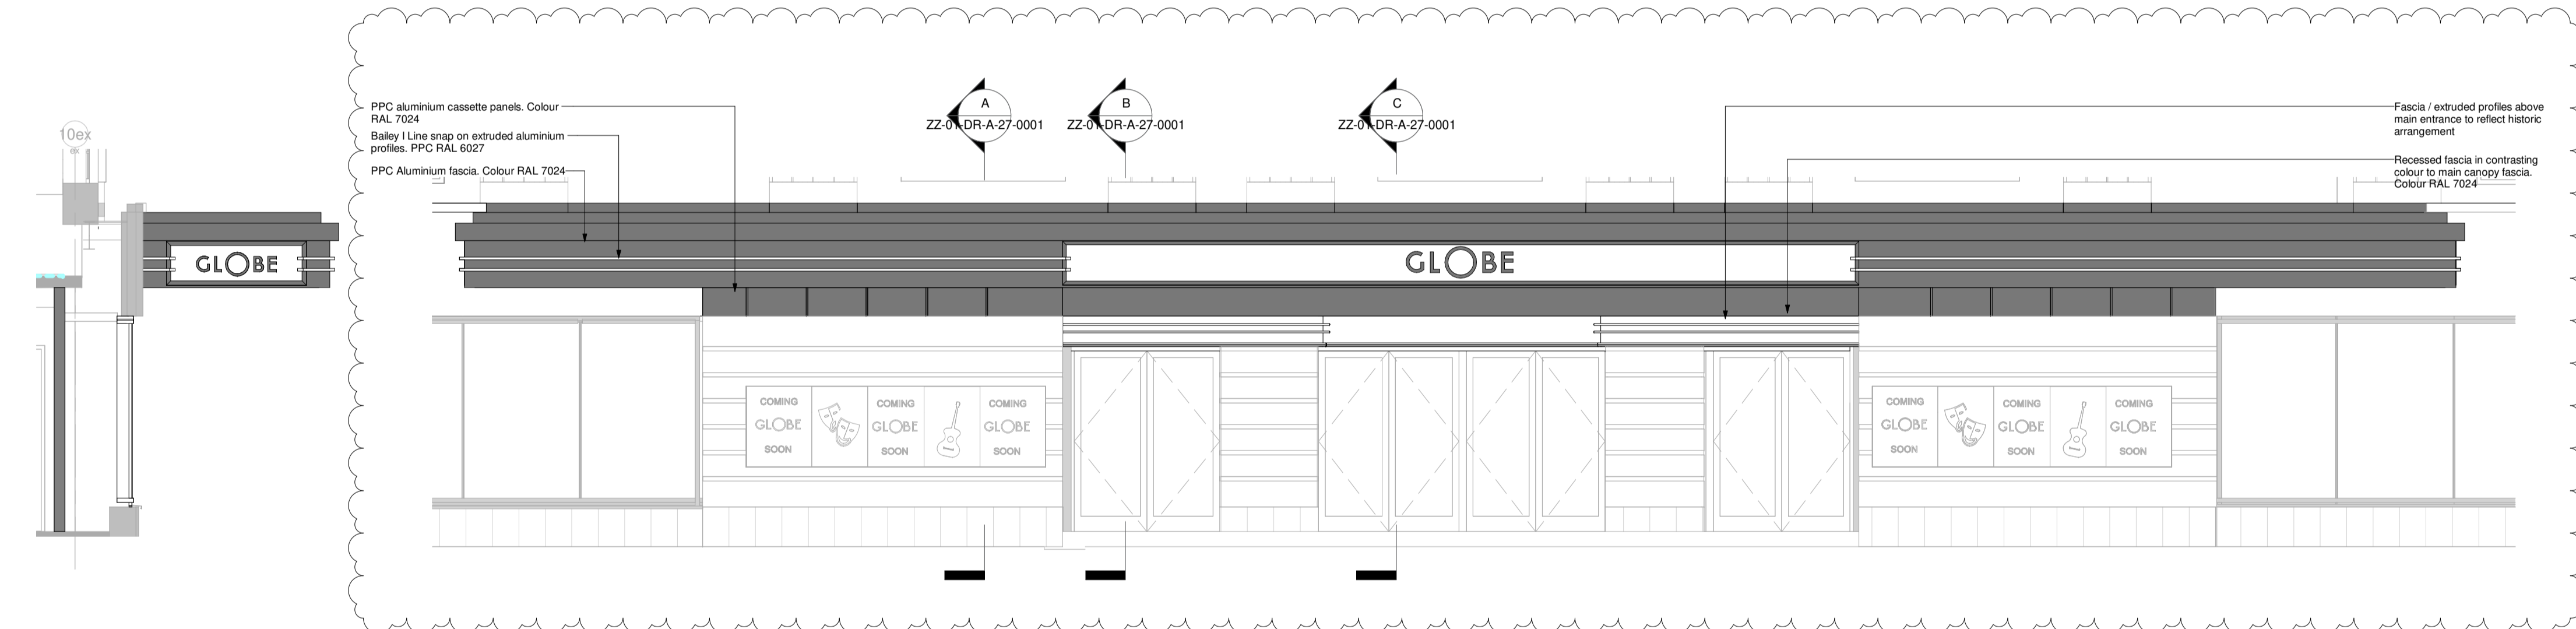


Main Canopy Elevations

1 : 50

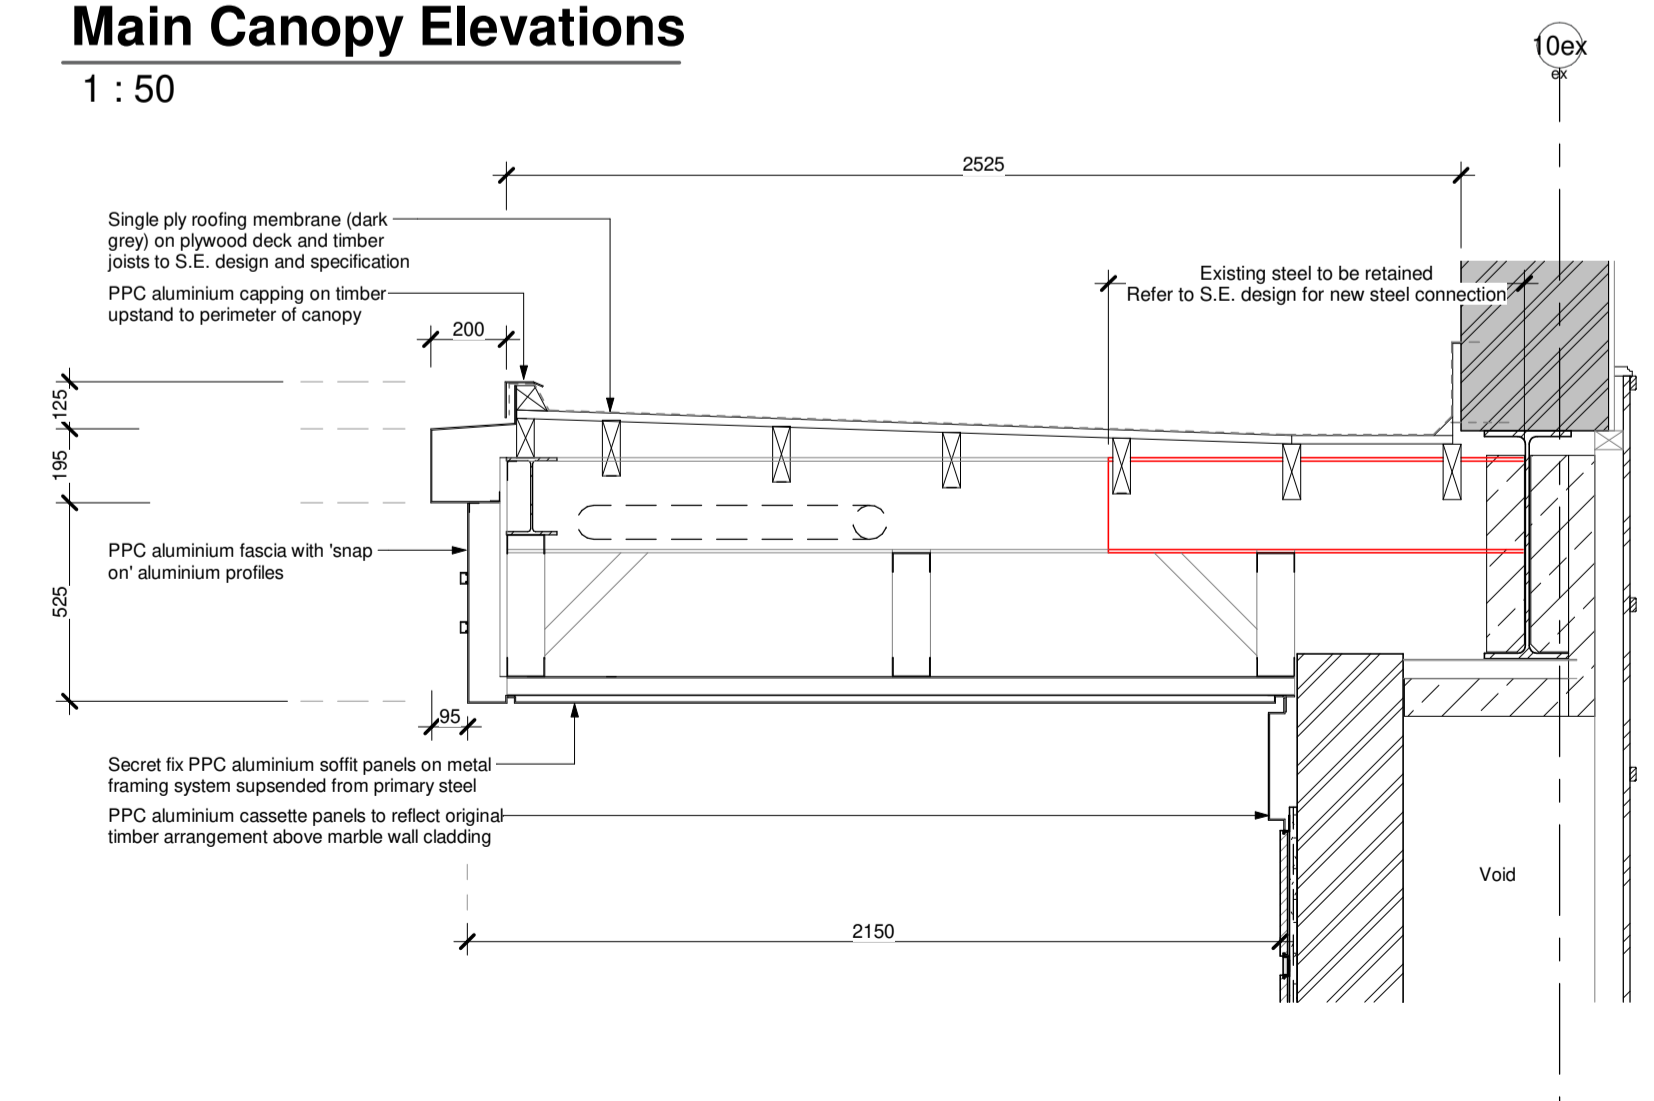


Canopy Section A

1 : 20

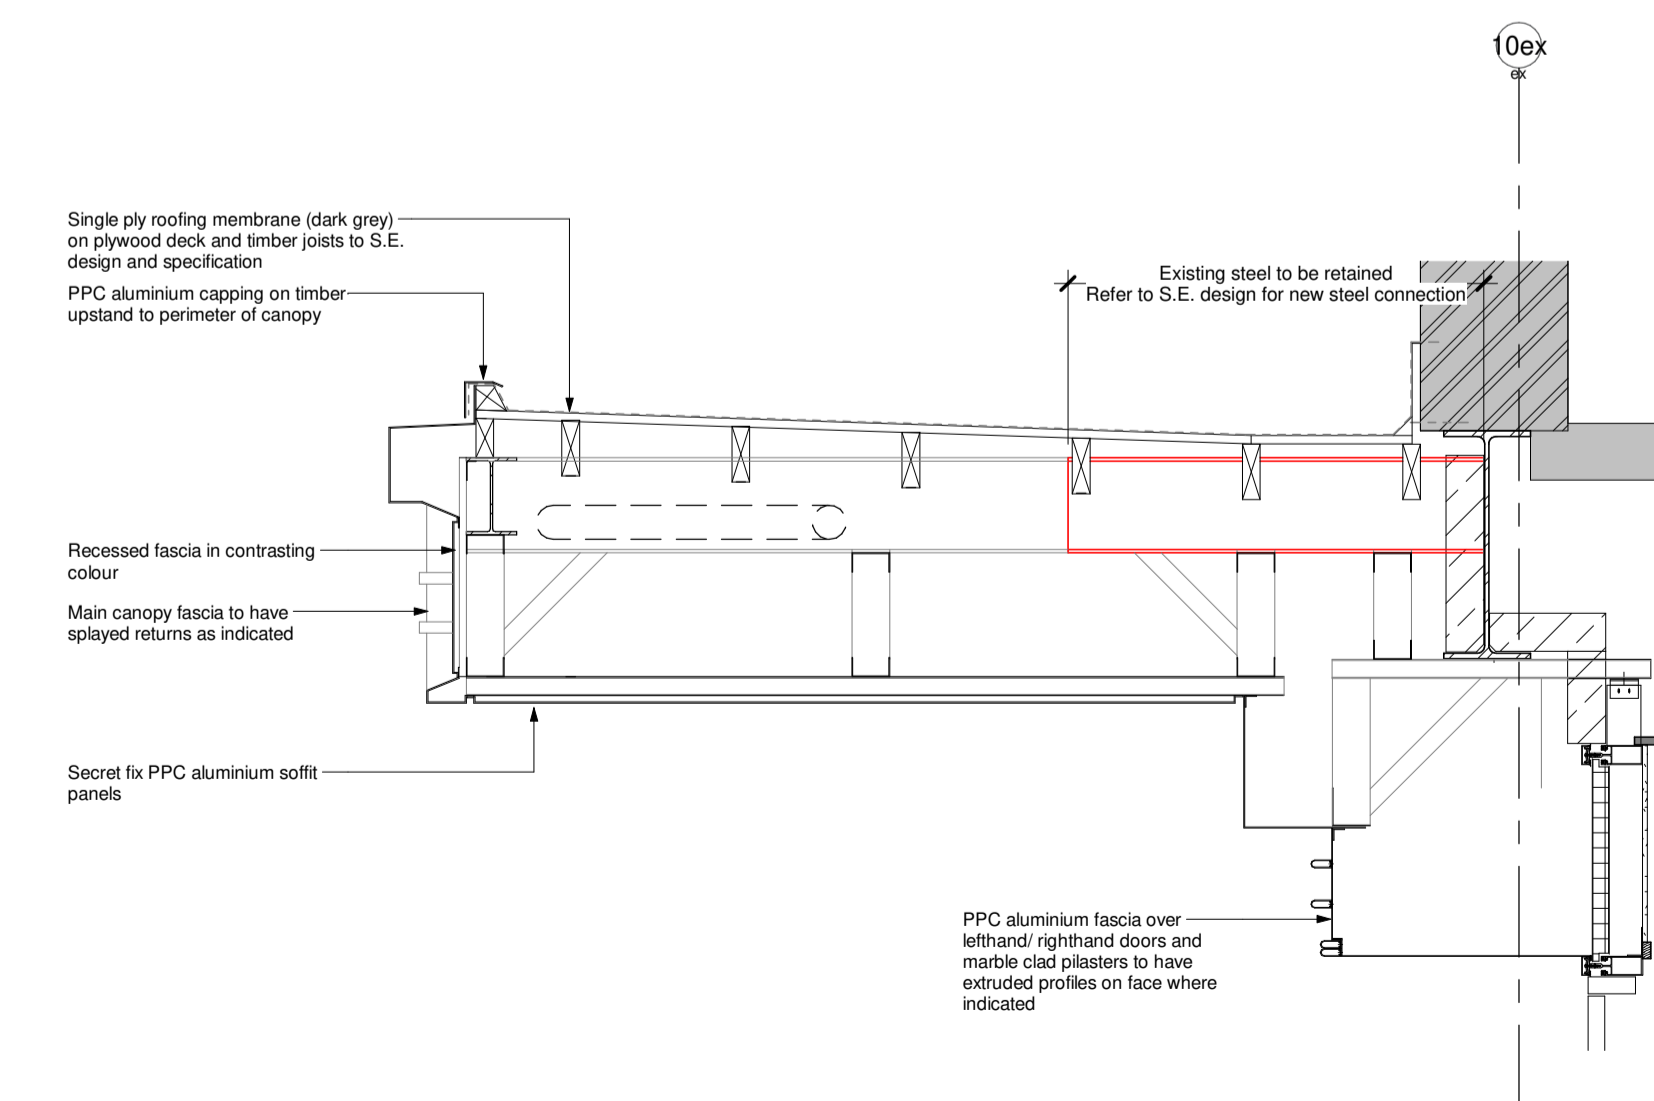

Canopy Section B

1 : 20

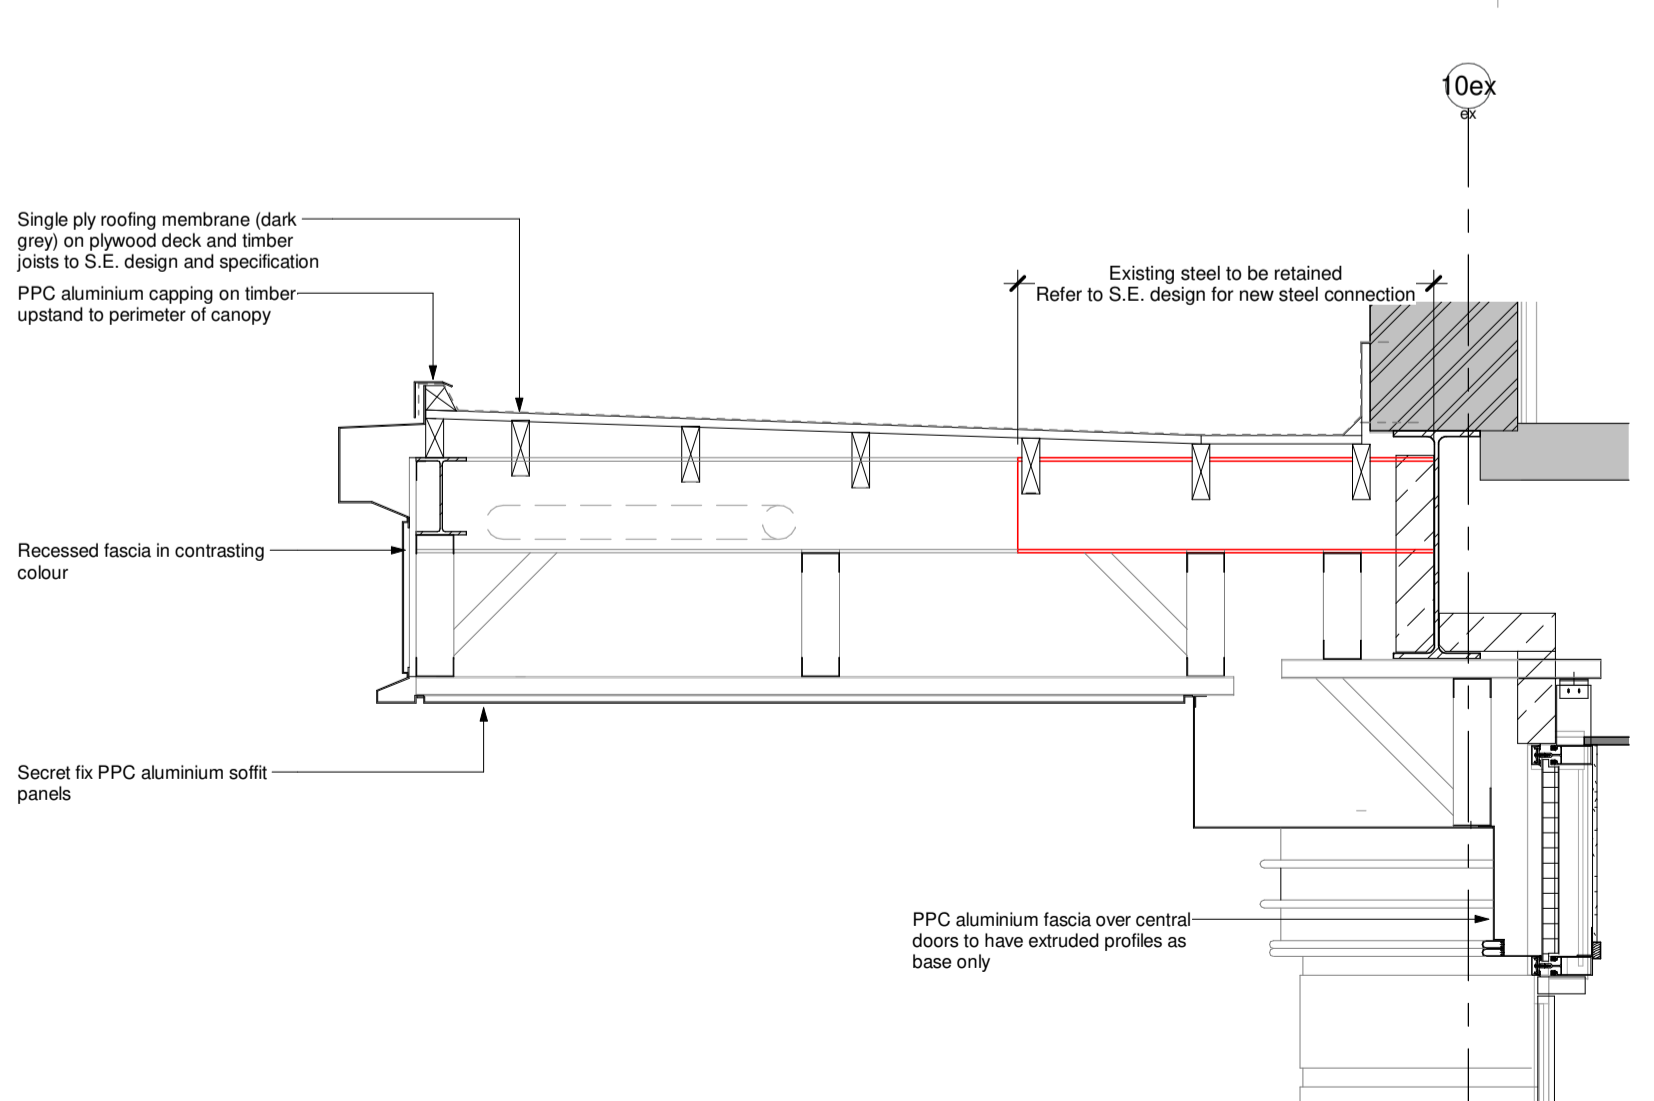

Canopy Section C

1 : 20



Spaceworks
Bentley Park Road
Newcastle upon Tyne
NE7 7LX
T: +44 (0)844 800 6660
www.spacearchitects.co.uk

Project STOCKTON GLOBE				
Drawing Title Main Entrance Canopy				
Project No. K00186	Drawing No. ZZ-01-DR-A-27-0001	Suitability S0	Revision C2	Scale at A1 As indicated
File Reference: K00186-SPACE-ZZ-01-DR-A-27-0001-S0-C2				