


1. Do not scale from drawing.
2. The author of this drawing will not be responsible for any dimensions obtained by measuring/scaling from this drawing and no reliance may be placed on such dimensions. If no dimension is given it is the responsibility of the recipient to ascertain the dimension specifically from the author or by site dimension.
3. Report all drawing errors, omissions and discrepancies to the architect.

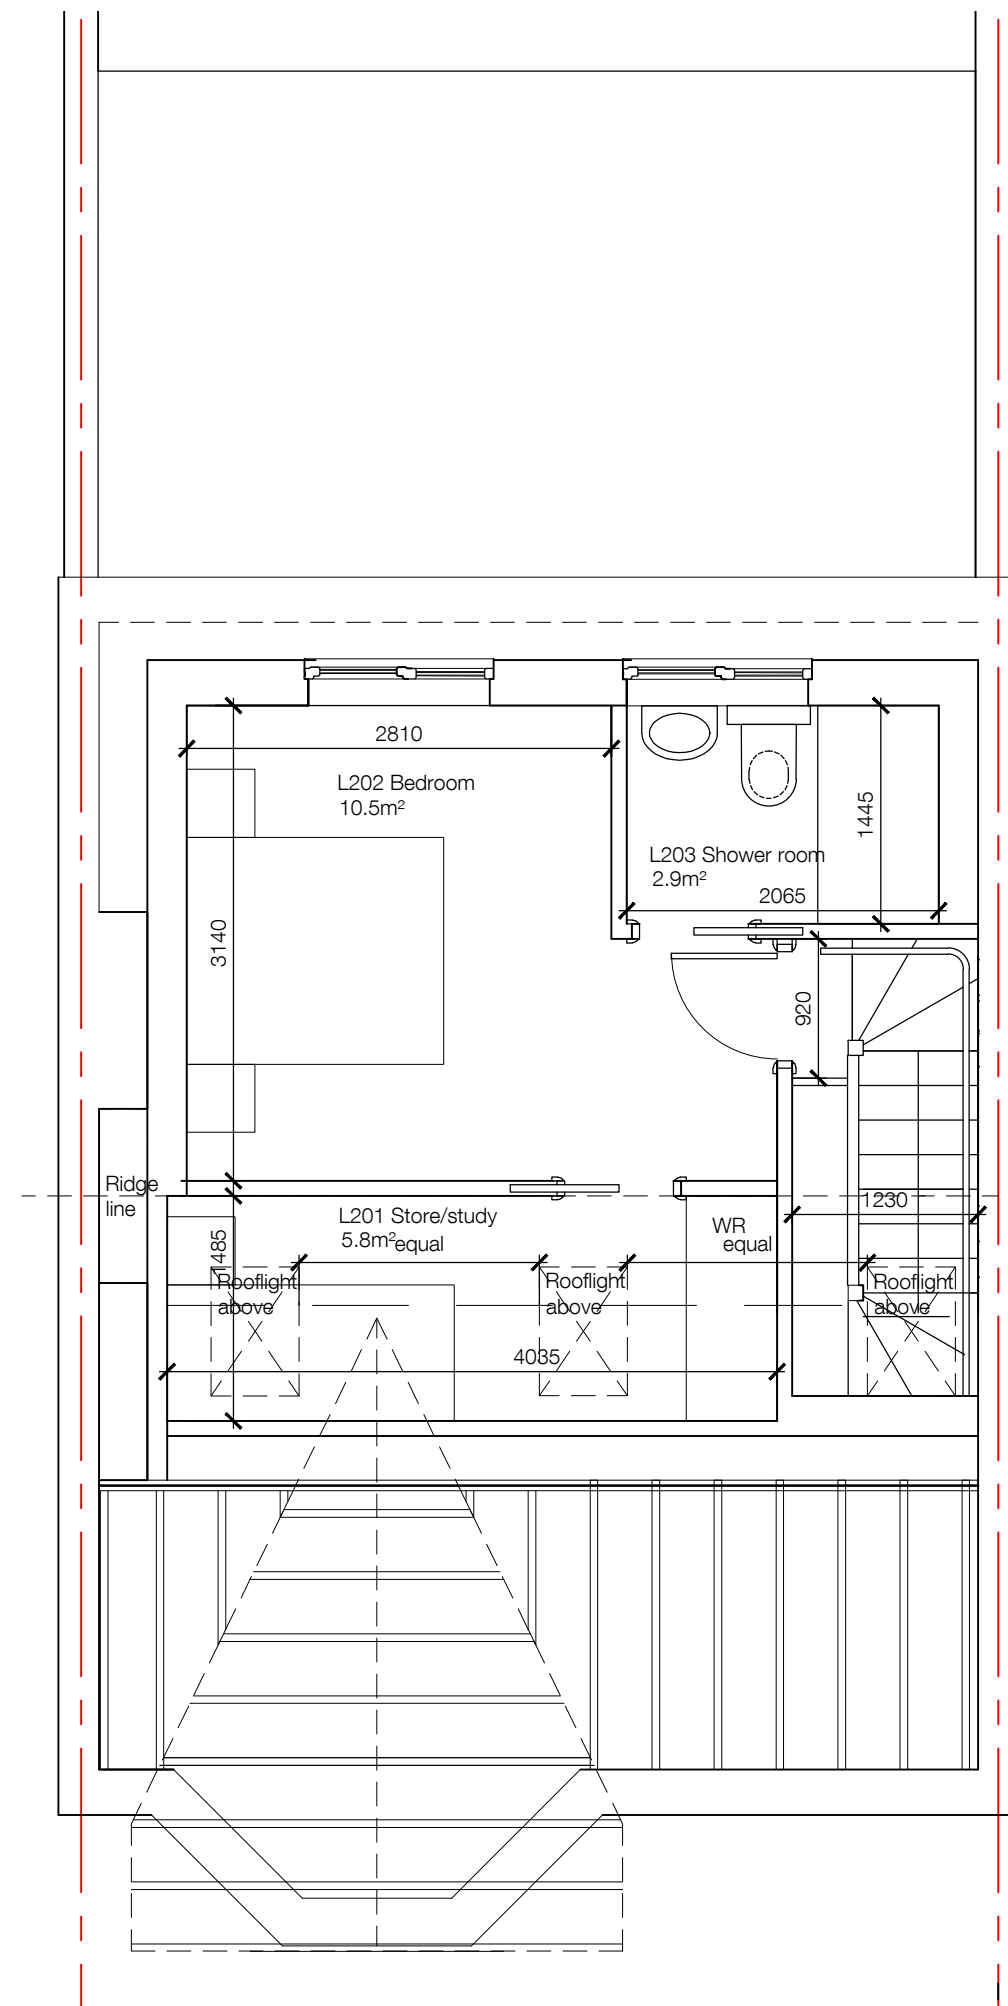

01 Proposed second floor plan 1:50

REV	DATE	NOTES
PLANNING		
job title		
23 Victoria Park Road East		
drawing title / location		
Second floor plan as proposed		
scale		status
1:50@A3		APPROVAL
project	drawing no	revision
21001	P013	-

PLANNING

job title
23 Victoria Park Road East

drawing title / location
Second floor plan as proposed


scale
1:50@A3

status
APPROVAL

project
21001

drawing no
P013

revision
-

 

stiwdio wen