


1. Do not scale from drawing.
2. The author of this drawing will not be responsible for any dimensions obtained by measuring/scaling from this drawing and no reliance may be placed on such dimensions. If no dimension is given it is the responsibility of the recipient to ascertain the dimension specifically from the author or by site dimension.
3. Report all drawing errors, omissions and discrepancies to the architect.

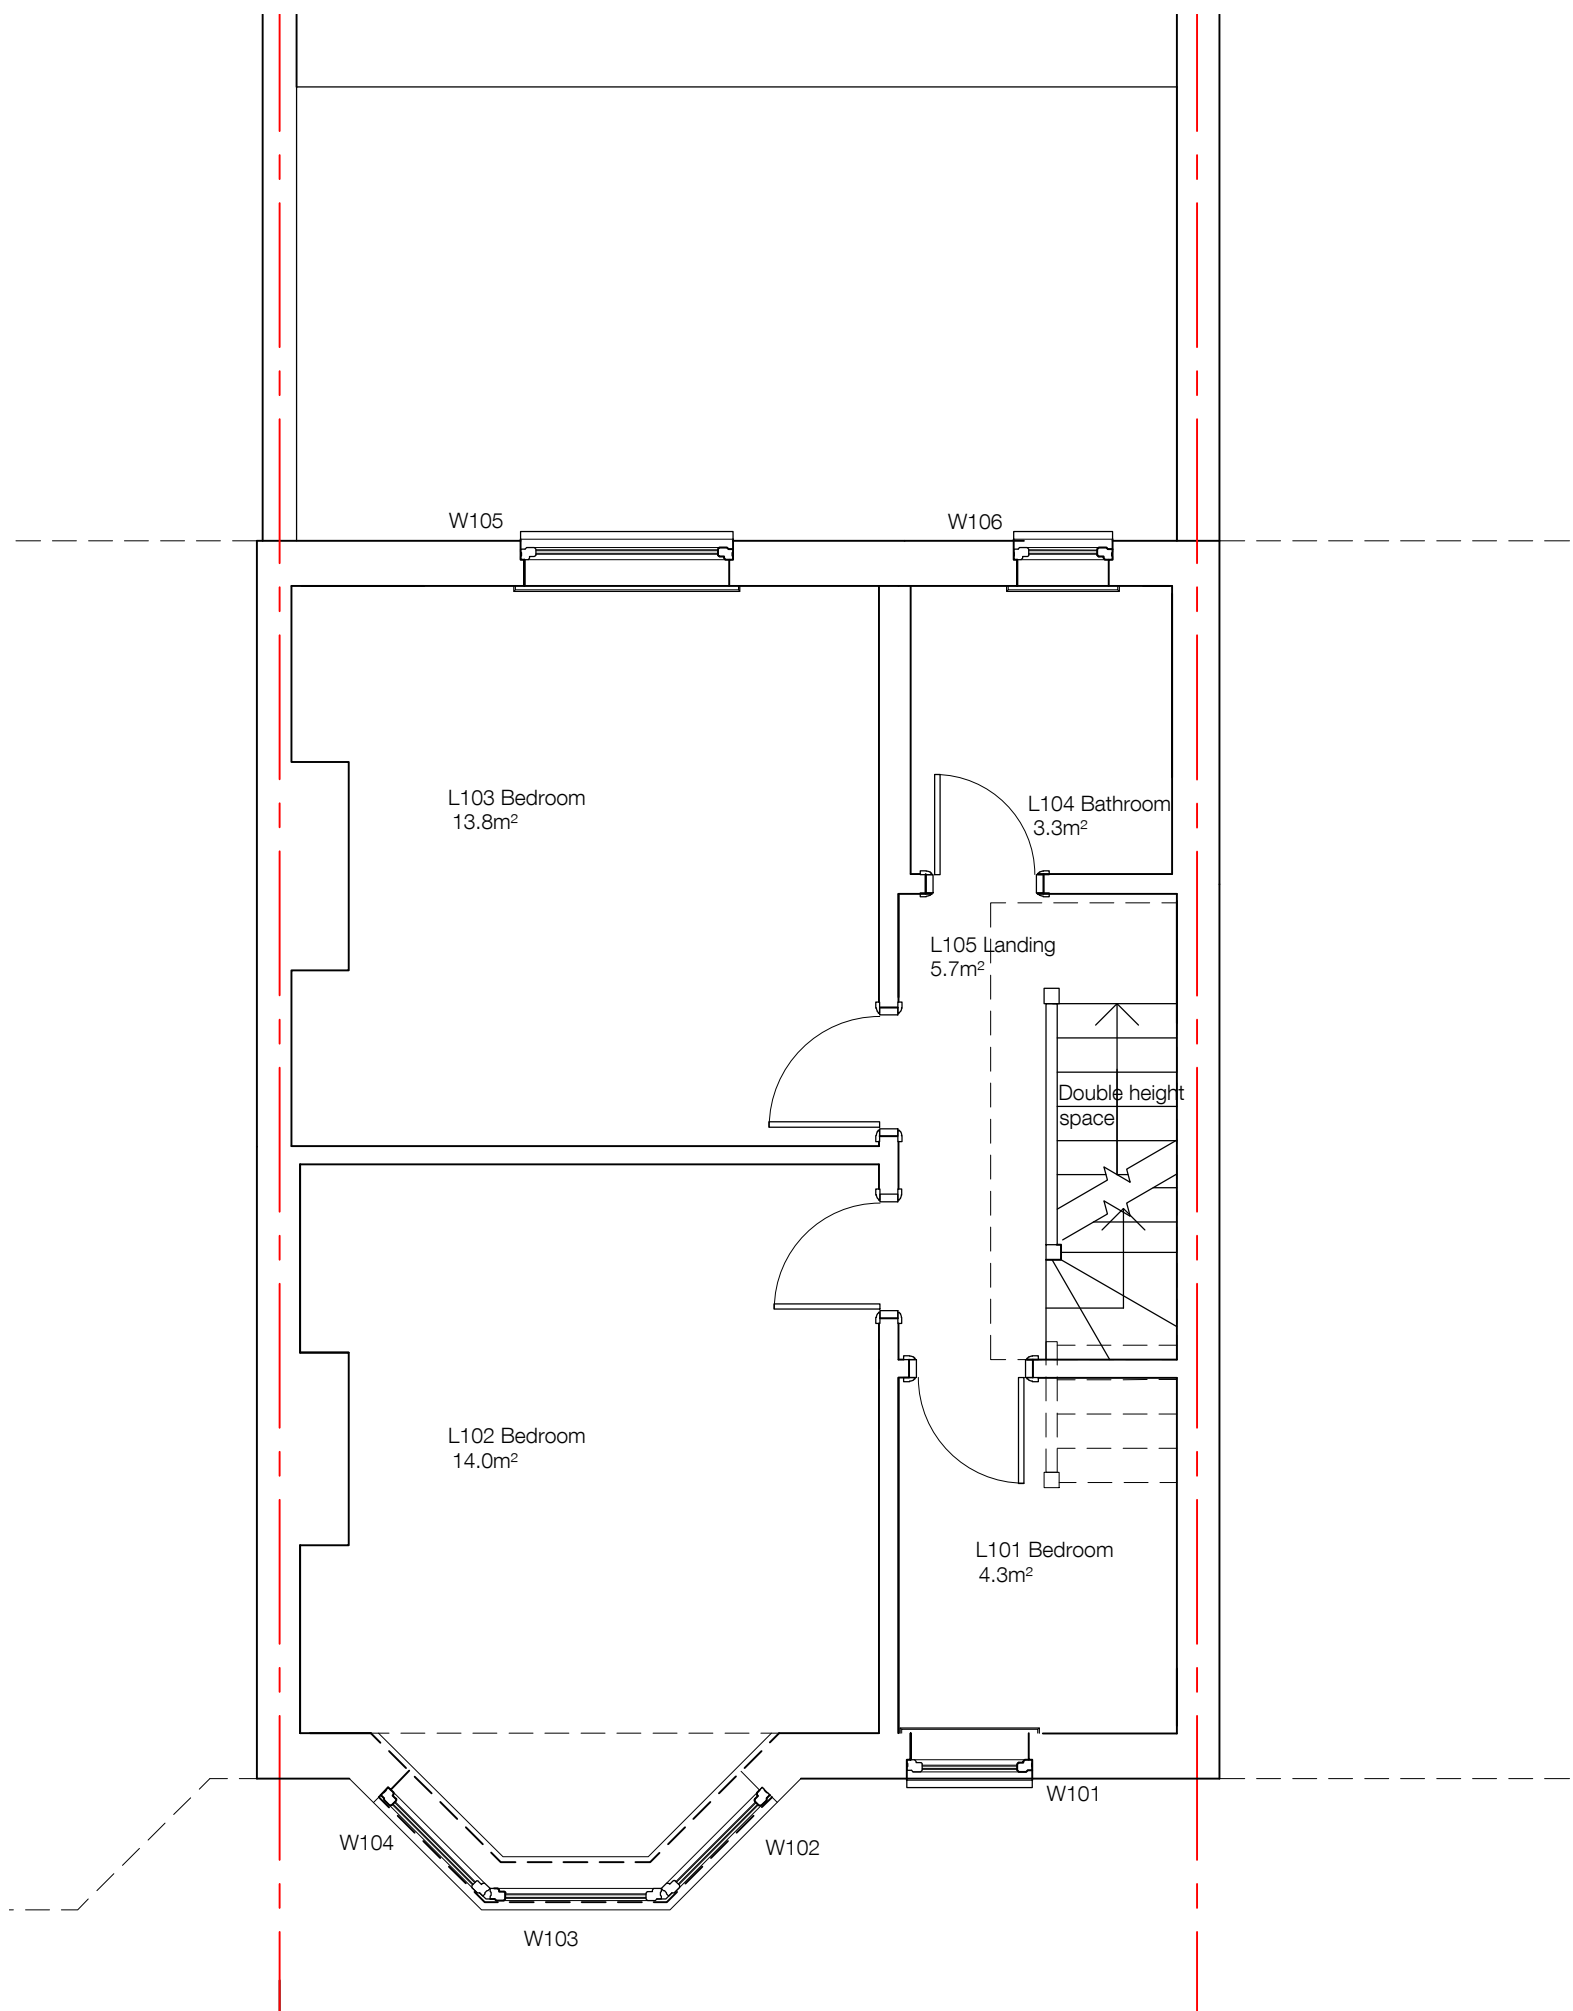

01 Proposed first floor plan 1:50

REV	DATE	NOTES
PLANNING		
job title 23 Victoria Park Road East		
drawing title / location First floor plan as proposed		
scale 1:50@A3	status APPROVAL	
project 21001	drawing no P012	revision -

