




FLOOR PLAN

 

REAR ELEVATION

 

SIDE ELEVATION

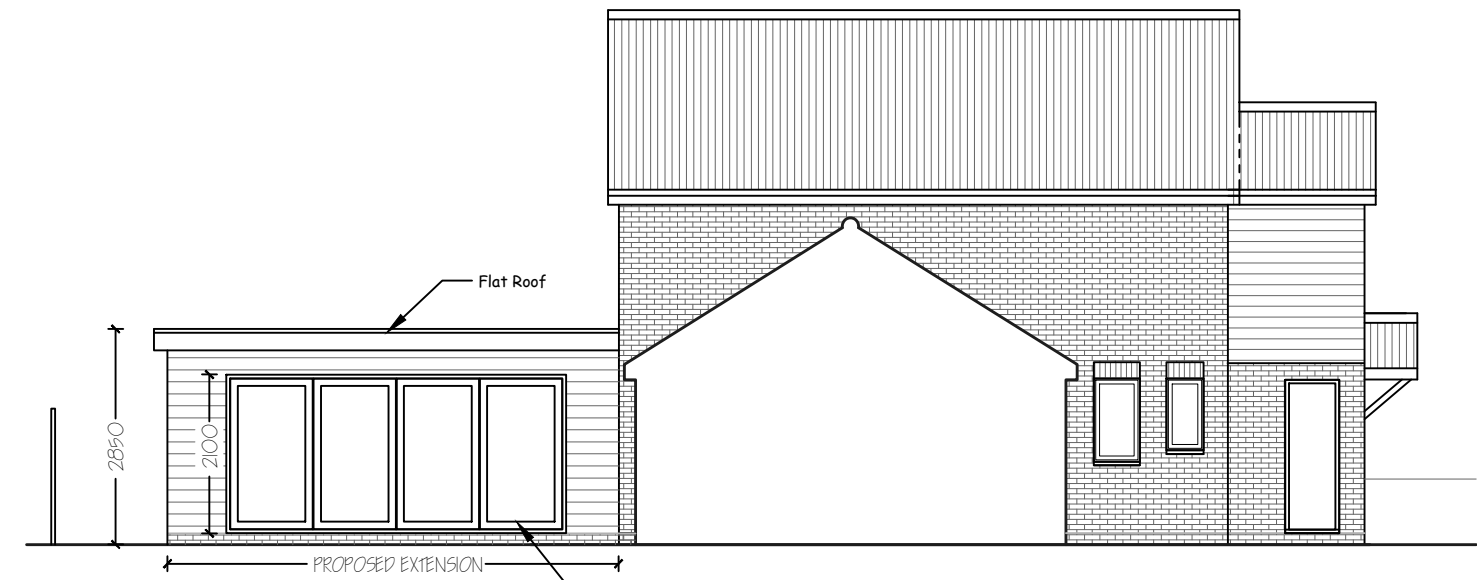

SIDE ELEVATION

D.J.W

ARCHITECTURAL DESIGNS LTD
Oakwood House,
22 Holloway Road,
Maldon, Essex
CM9 4SG

Tel: 01621 840 851
Email: djwalkerdesigns@hotmail.com



Project
PROPOSED REAR EXTENSION
7 BROADWATER GREEN
LAINDON

Title
PLAN & ELEVATIONS
AS PROPOSED

Scale
1:50 & 1:100 @ A3

Date
MAR 2021

Drg No.
2256/2

Rev: