

 



FLOOR PLAN

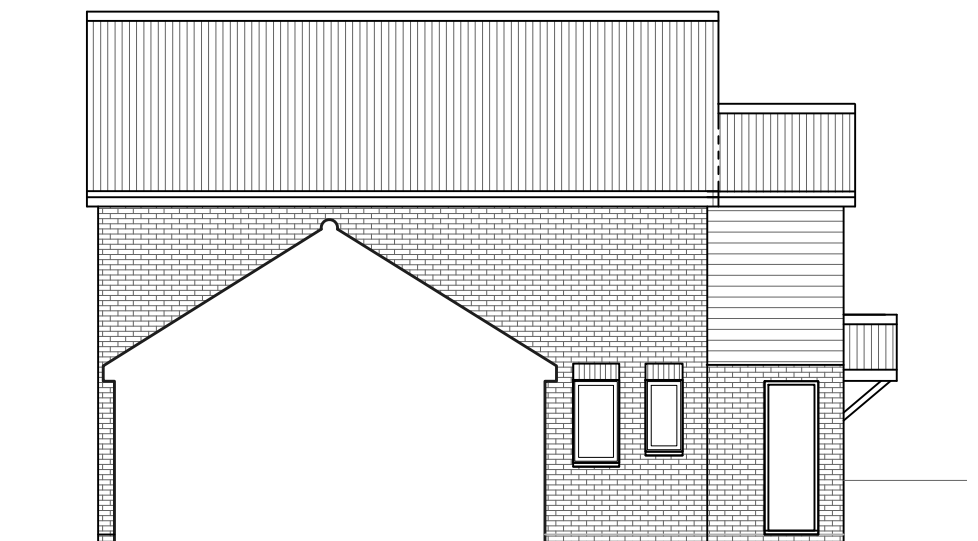

REAR ELEVATION

 

<p>D.J.W ARCHITECTURAL DESIGNS LTD Oakwood House, 22 Holloway Road, Maldon, Essex CM9 4SG Tel: 01621 840 851 Email: djwalkerdesigns@hotmail.com</p> 	<p>Project PROPOSED REAR EXTENSION 7 BROADWATER GREEN LAINDON</p>	<p>Scale 1:50 & 1:100 @ A3</p>
	<p>Title PLAN & ELEVATIONS AS EXISTING</p>	<p>Date MAR 2021</p> <p>Drg No. 2256/1</p> <p>Rev:</p>