



Basement Floor Plan  
1:100

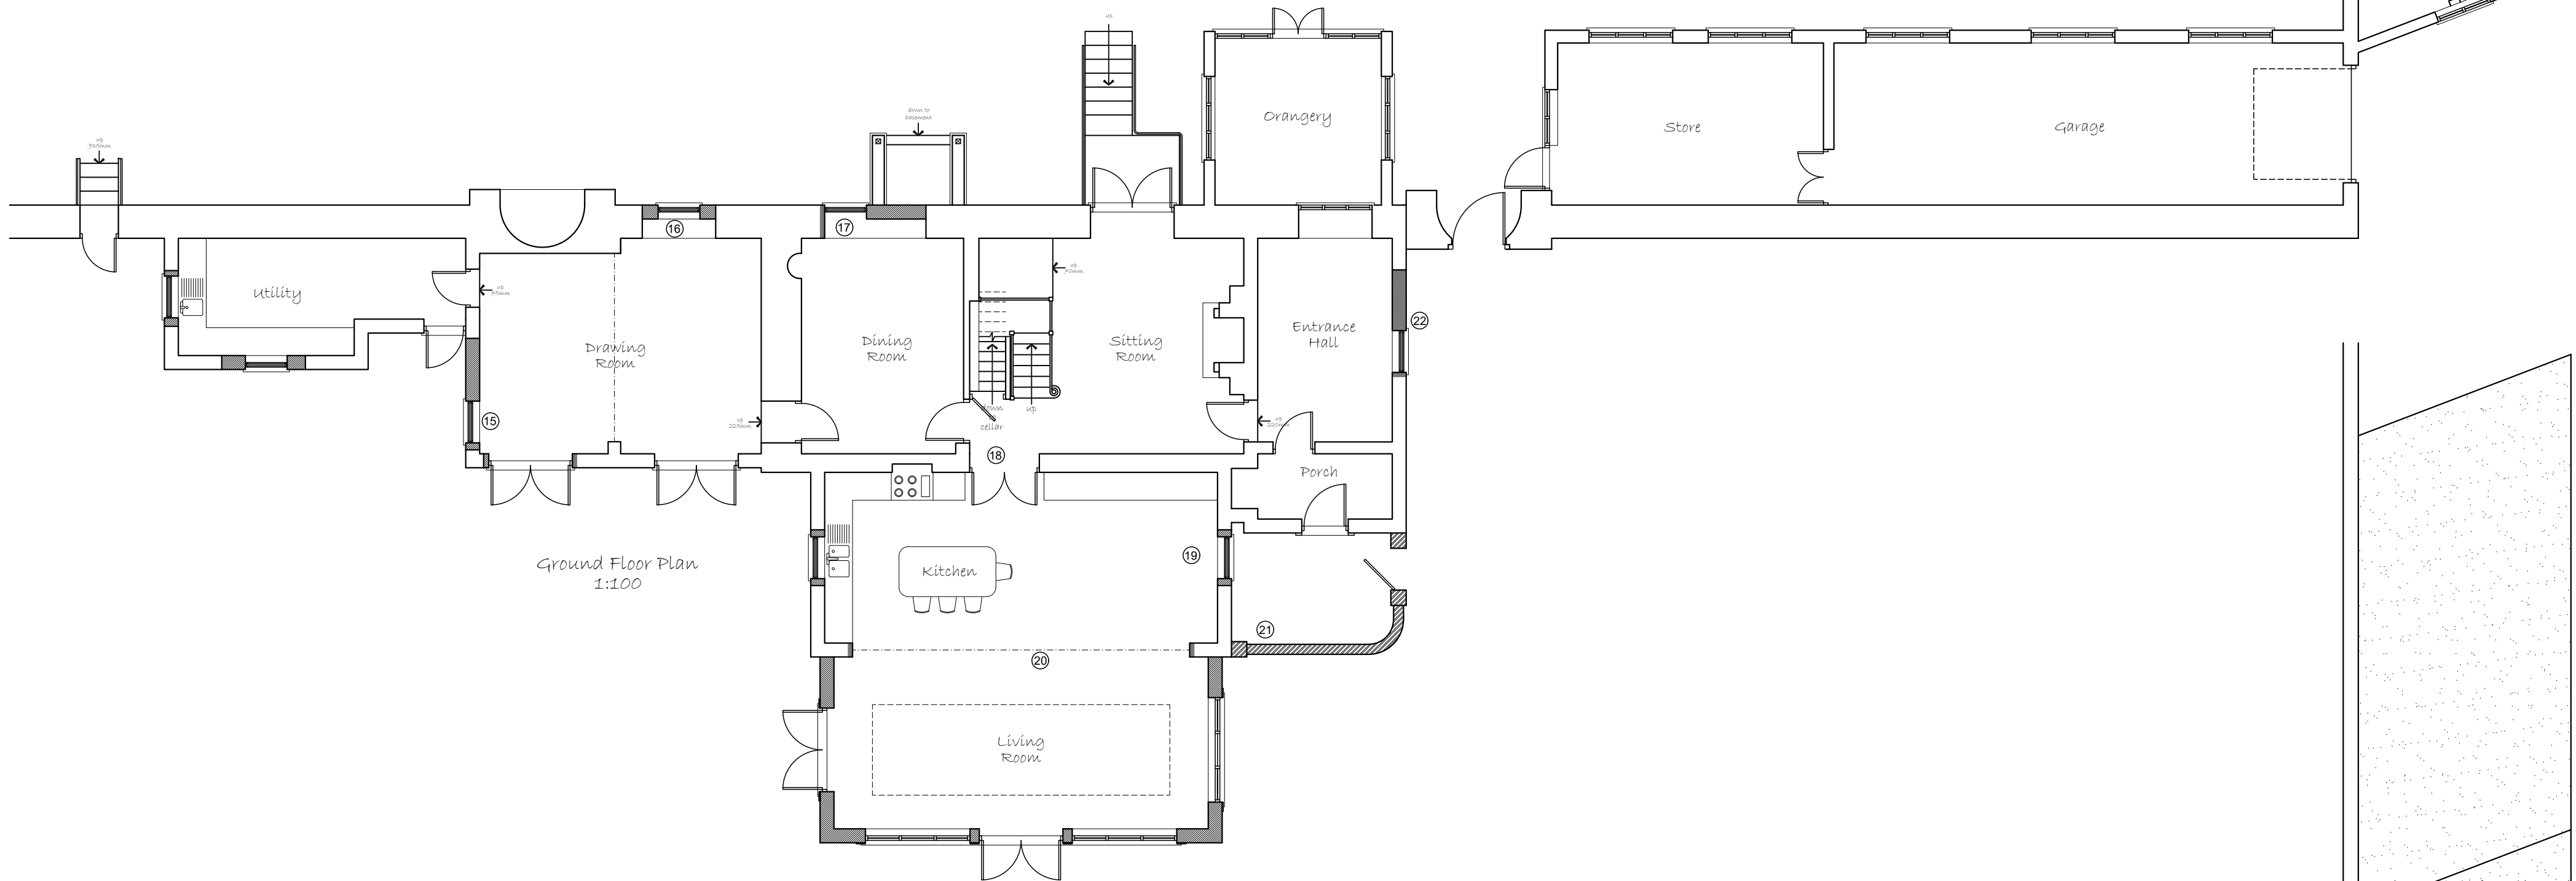

Ground Floor Plan  
1:100

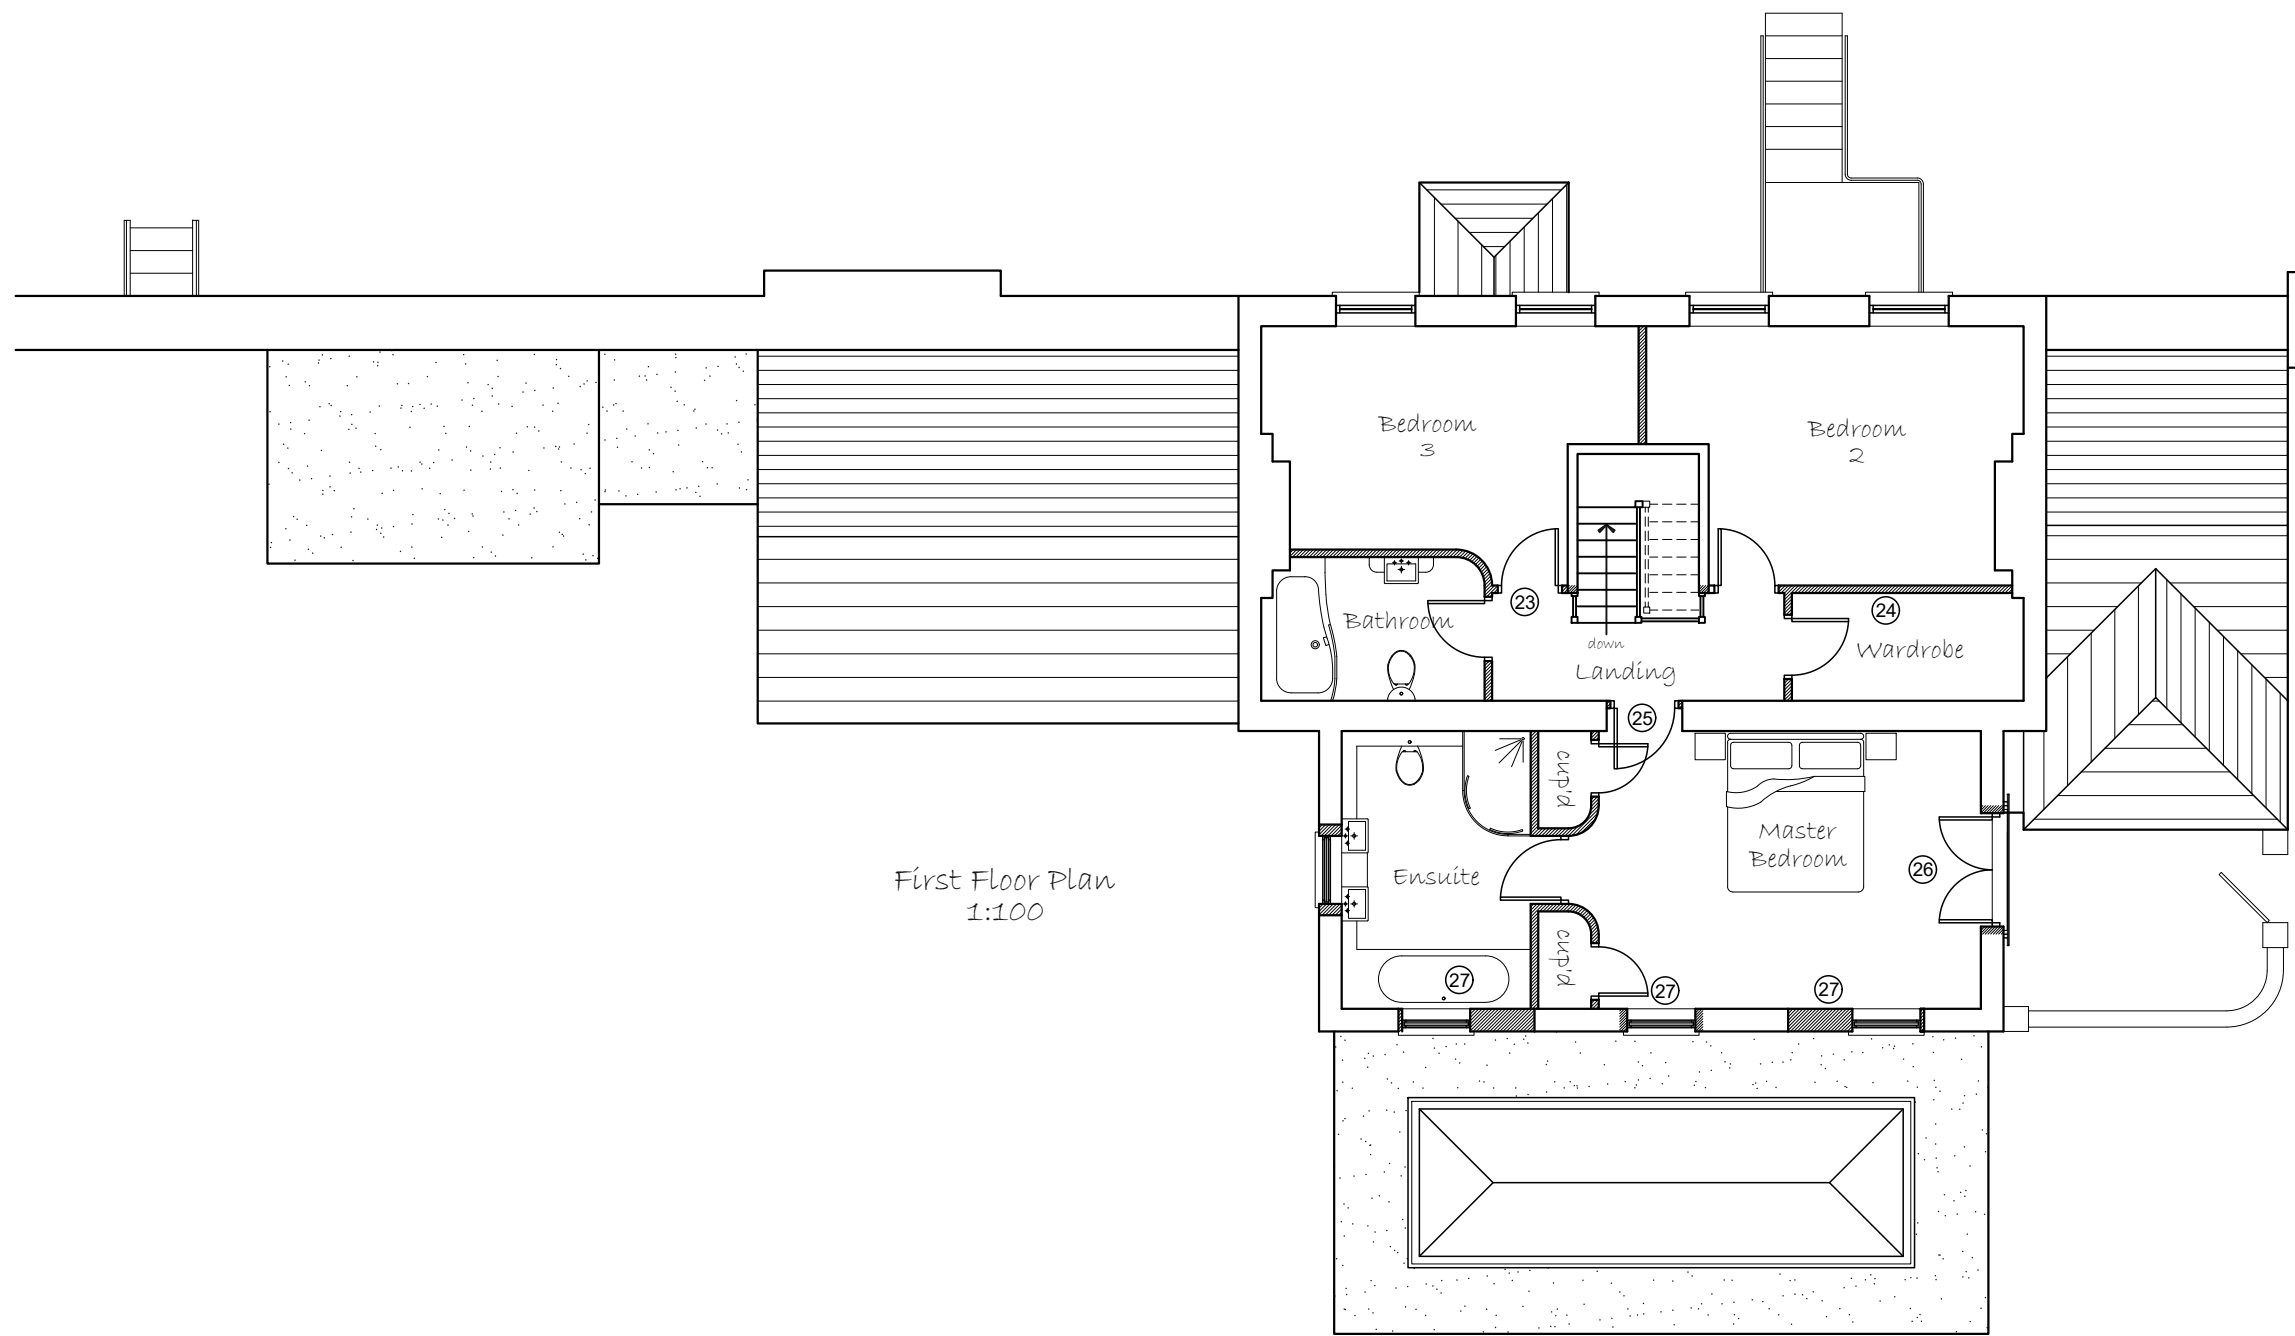

First Floor Plan  
1:100

① Circled numbers refer to schedule of work items in Application statement.

Andrew Stevenson Associates  
ARCHITECTURAL & BUILDING SURVEYING SERVICES

CLIENT		
MR & MRS SELWAY		
PROJECT TITLE		
PROPOSED WORKS @ MULBERRY HOUSE,		
THORNDON PARK, BRENTWOOD, CM13 3SA		
DRAWING TITLE		
PROPOSED FLOOR PLANS		
PROJECT No	DRAWING	REVISION
5625	05	
SCALE	DATE	DRAWN
1:100 @ A1	MAR '21	JWE