




Proposed Front Elevation
1:100



Proposed Rear Elevation
1:100




Proposed Side Elevation
1:100

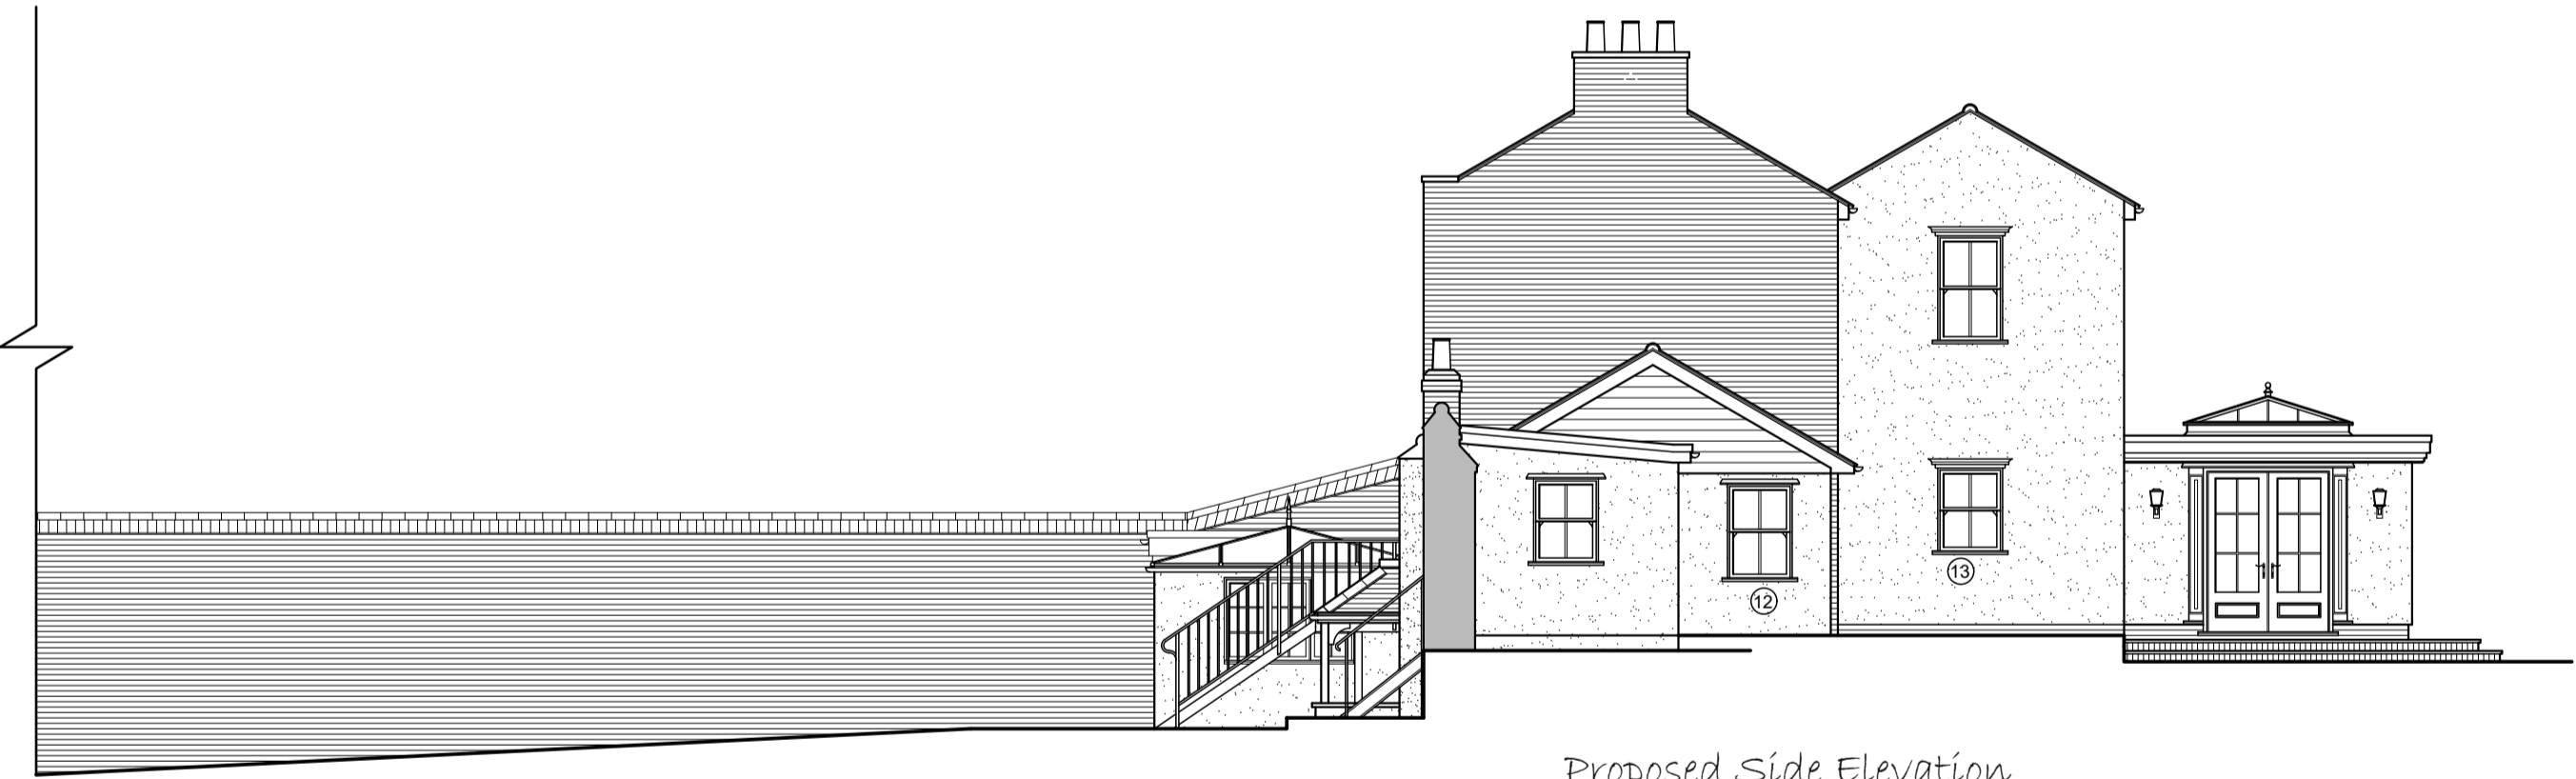

Proposed Side Elevation
1:100



Proposed Side Elevation (Showing
Garage units)
1:100

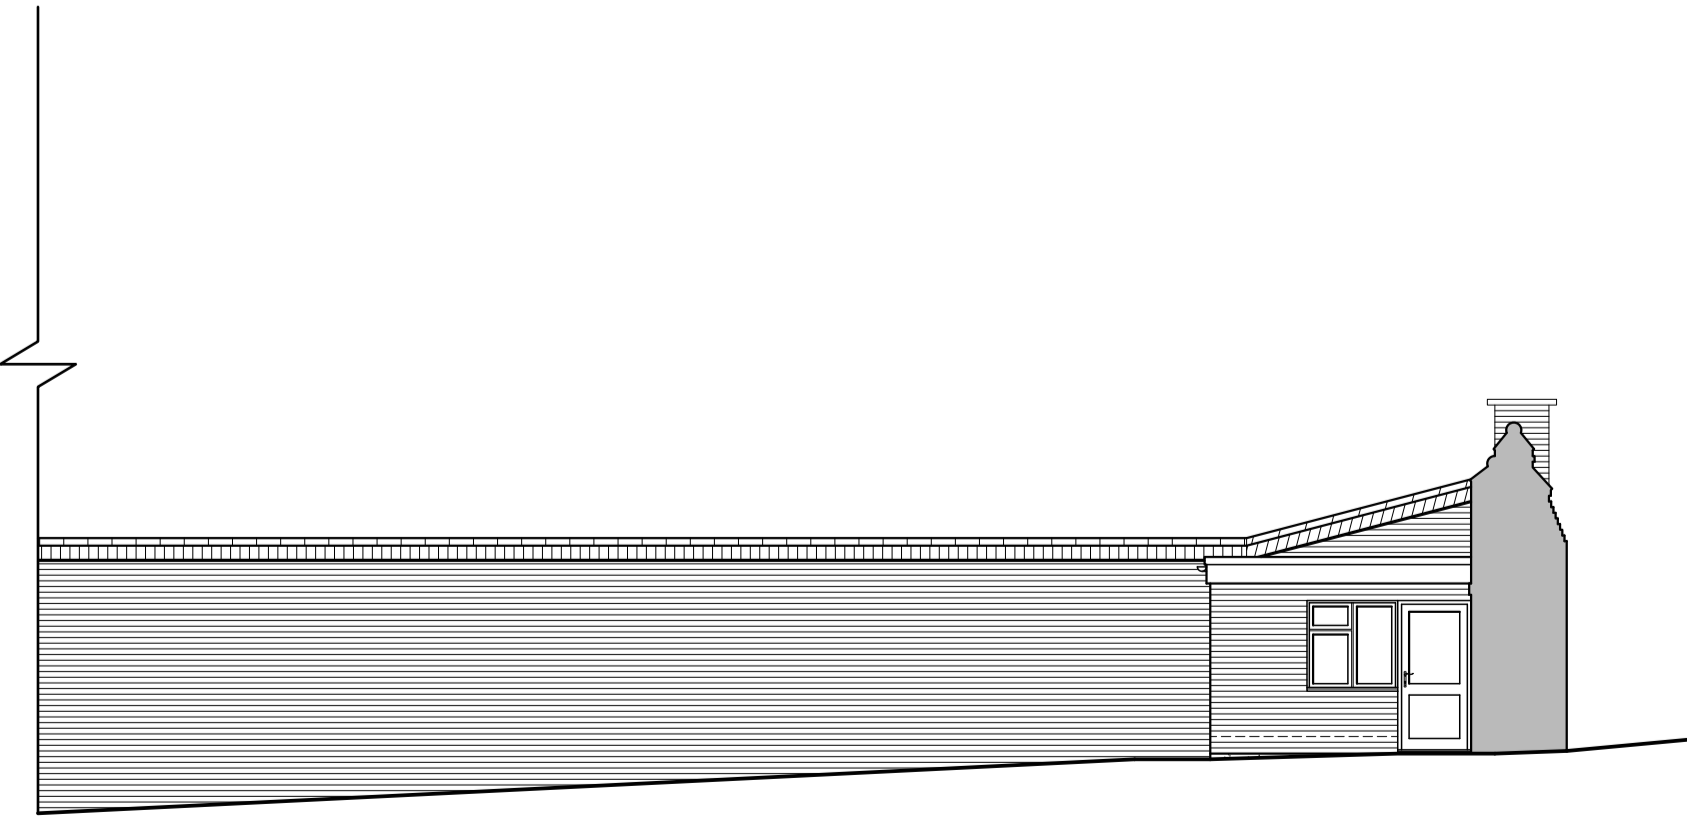

Proposed Side Elevation (Showing
Garage units)
1:100

Andrew Stevenson Associates
ARCHITECTURAL & BUILDING SURVEYING SERVICES

CLIENT		
MR & MRS SELWAY		
PROJECT TITLE		
PROPOSED WORKS @ MULBERRY HOUSE,		
THORNDON PARK, BRENTWOOD, CM13 3SA		
DRAWING TITLE		
PROPOSED ELEVATIONS		
PROJECT No	DRAWING	REVISION
5625	06	
SCALE	DATE	DRAWN
1:100 @ A1	MAR '21	JWE