



**05 Furniture GF**  
1 : 50

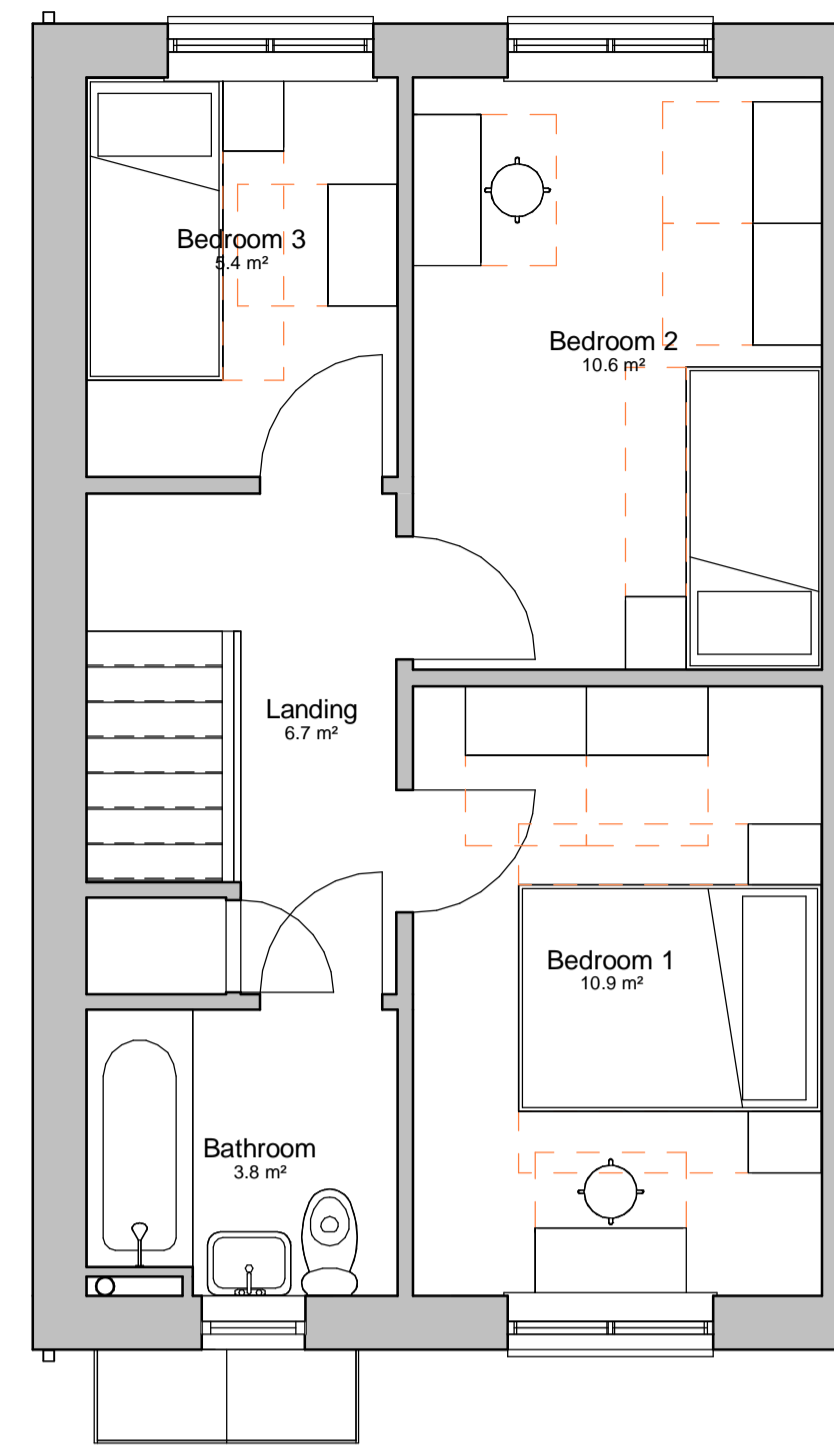

**06 Furniture FF**  
1 : 50

 


**03 Roof Plan**  
1 : 50



**Front Elevation**  
1 : 50



**Rear Elevation**  
1 : 50

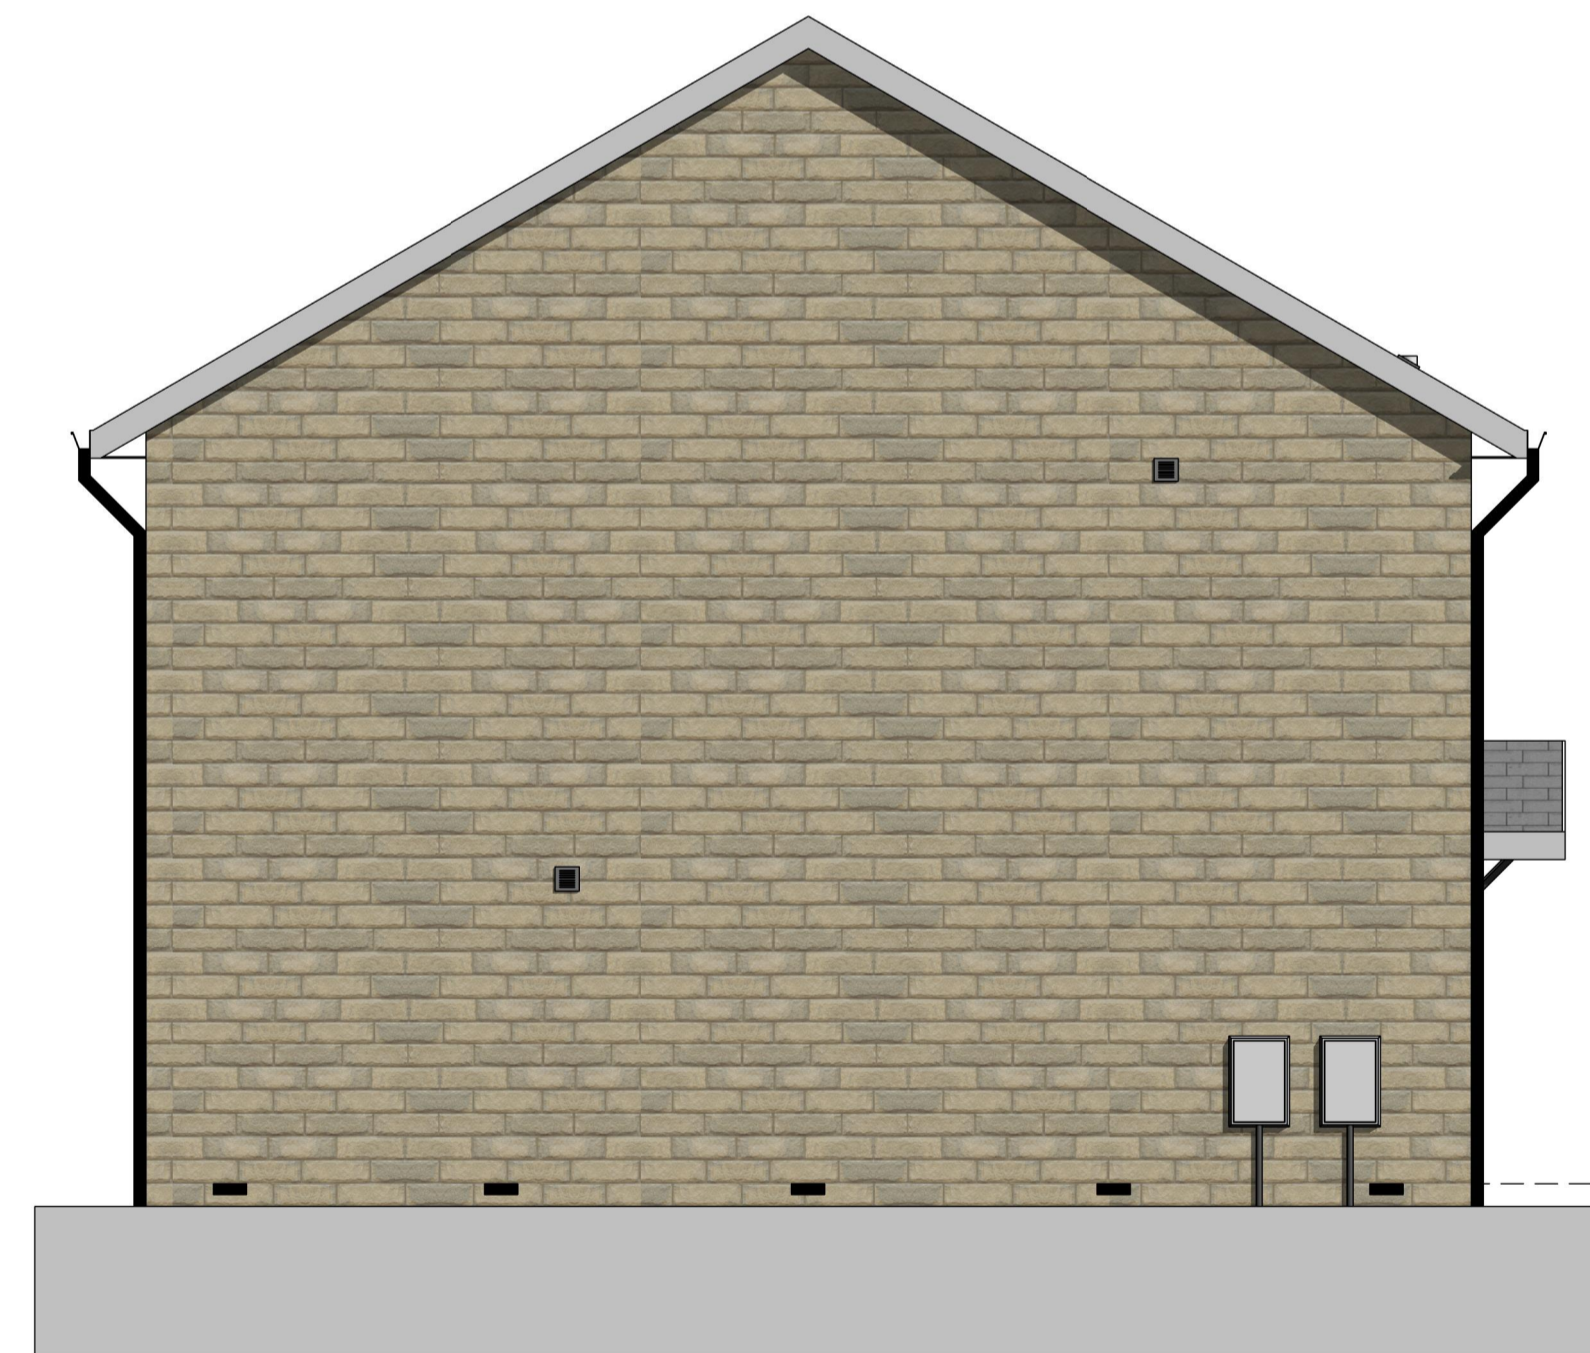

**Gable Elevation**  
1 : 50

Rev	Date	Int	Description
A	11.03.21	MA	House type updated. Windows indicated as white pvc, patio door omitted and single rear door indicated. Internal layout updated.



Client:  
**Calico / Ringstones**  
Project:  
**Sycamore Avenue, Burnley**

Description:  
**3B4P House Plans, 78.4m²**

Purpose of Issue:  
**Planning**

Drawn By:	Checked By:	Date:	Scale @ A1:
MA	MA	04/12/19	1 : 50
Job No:	Status Code:	Drawing No:	Rev:
3588	A	120	A

File Identifier:  
**SHT-BTP-04-ZZ-DR-A-SHT\_120**