



05 Furniture GF
1 : 50

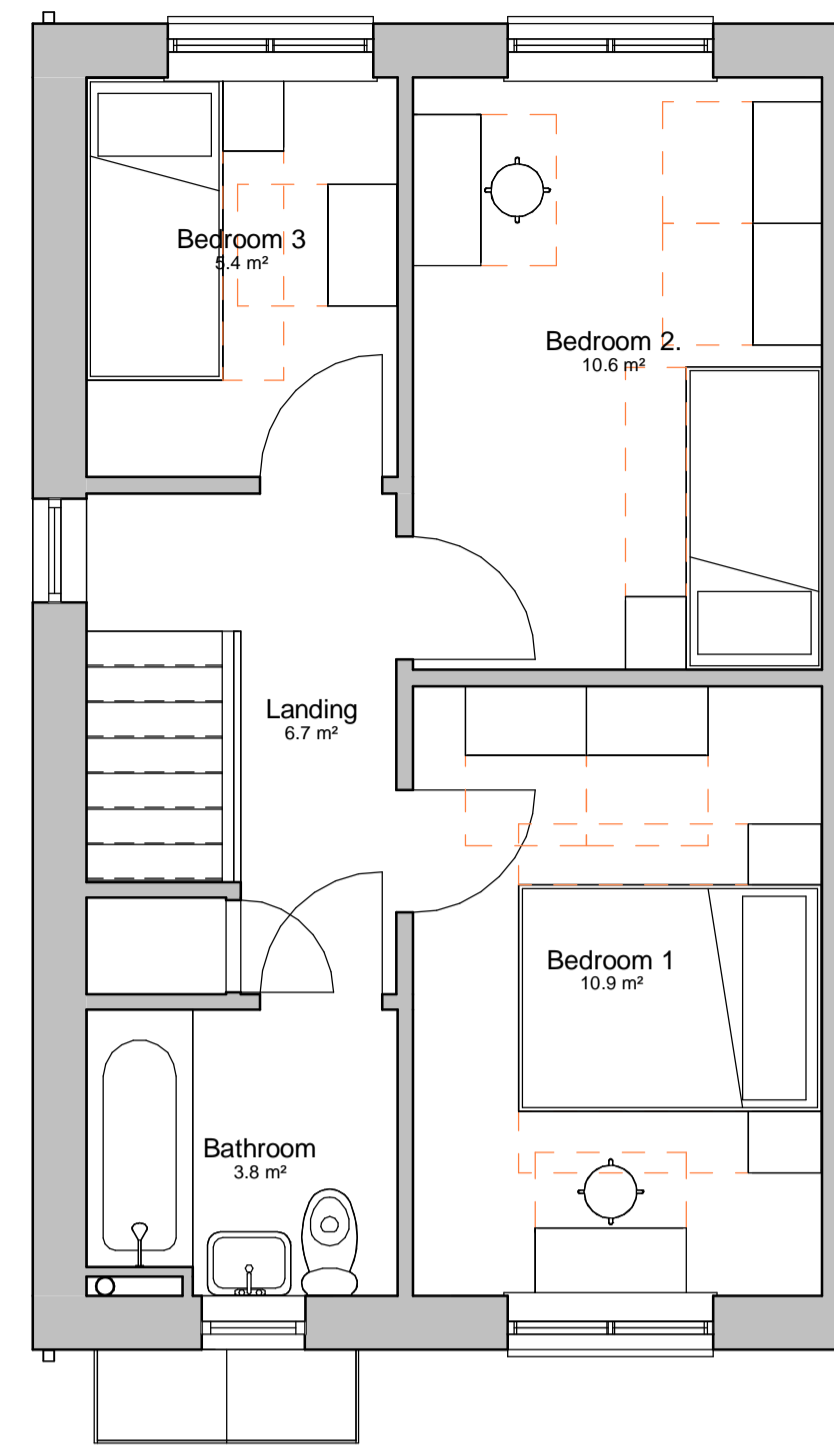

06 Furniture FF
1 : 50

 

03 Roof Plan
1 : 50



Front Elevation
1 : 50



Rear Elevation
1 : 50



Gable Elevation
1 : 50

Rev	Date	Int	Description
A	11.03.21	MA	House type updated. Windows indicated as white pvc, patio door omitted and single rear door indicated. Internal layout updated.



Client:
Calico / Ringstones
Project:
Sycamore Avenue, Burnley

Description:
3B4P House Plans, 78.4m²
Gable Windows

Purpose of Issue:
Planning

Drawn By: MA Checked By: MA Date: 04/12/19 Scale @ A1: 1 : 50

Job No: 3588 Status Code: A Drawing No: 125 Rev: A

File Identifier:
SHT-BTP-04-ZZ-DR-A-SHT_125