


ground floor plan




rear elevation

- ① - EXTERNAL WALLS IN MATCHING BRICK
- ② - NEW BI-FOLD DOORS IN WHITE UPVC
- ③ - ROOF TILES TO MATCH EXISTING
- ④ - 3 NO VELUX WINDOWS

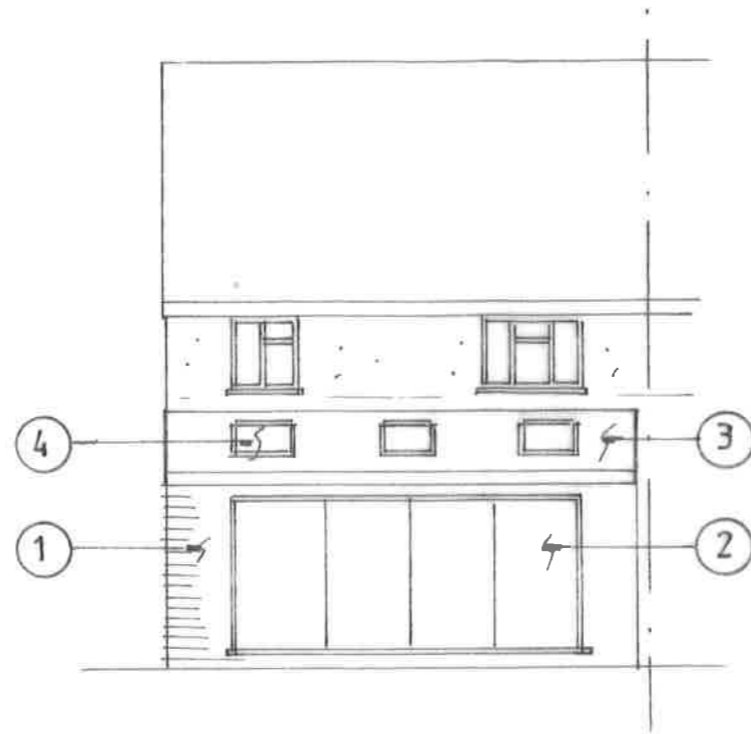

side elevation

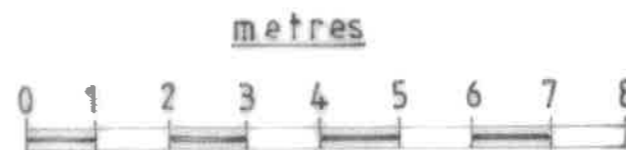

M Smith builders tel : 07 97 0546223		
87 RUSHFIELD POTTERS BAR HERTS ENG 3HU		
<u>PROPOSED REAR EXTENSION</u>		
date JAN 2021	scale 1:100	drawn RS
dwg no 443/03		rev