



ground floor plan

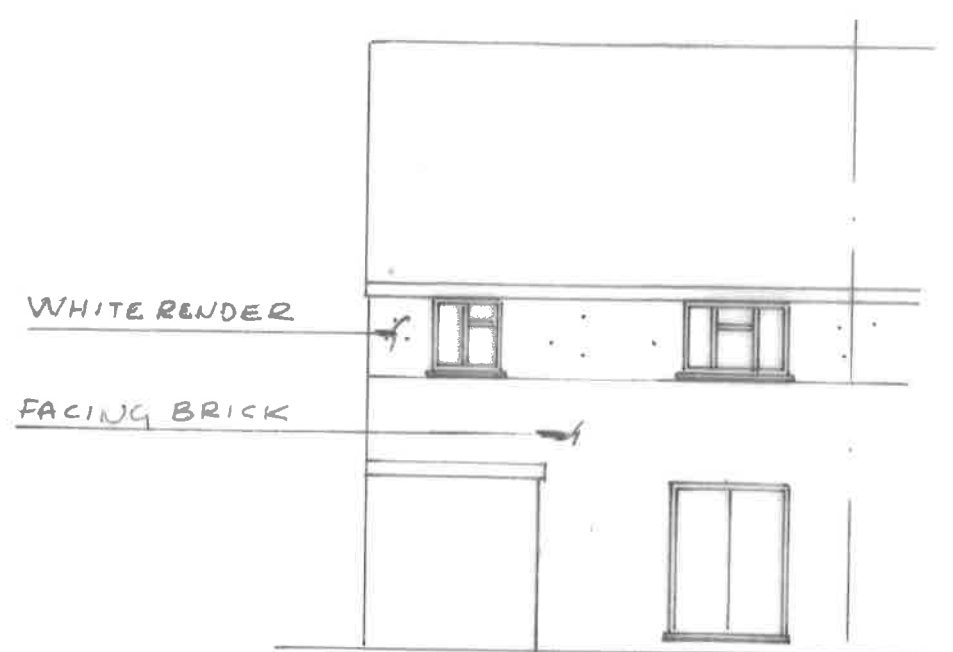

rear elevation

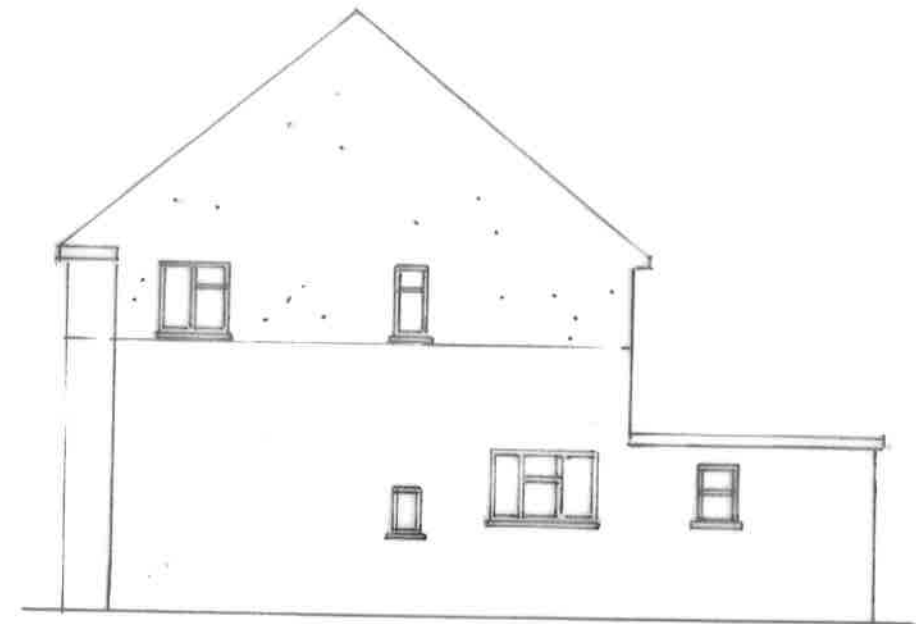

side elevation

H.B.C
PLANNING
 1 2 APR 2021
 RECEIVED



1:100 SCALE

M Smith builders tel: 079 70546223		
87 RUSHFIELD POTTERS BAR HERTS ENG 3HT		
DETAILS AS EXISTING		
date JAN 2021	scale 1:100	drawn <i>PS</i>
dwg no 443/02		rev