




EXISTING NORTH ELEVATION 1:100

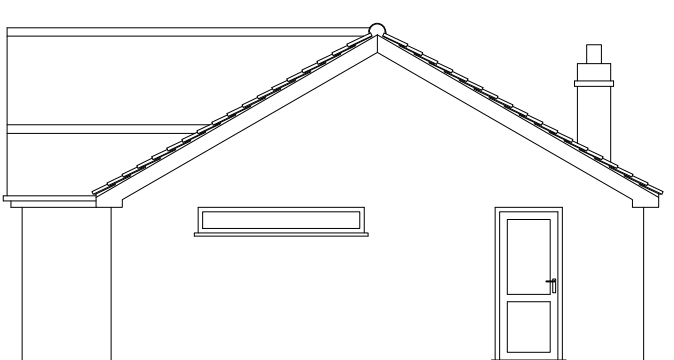


EXISTING WEST ELEVATION 1:100

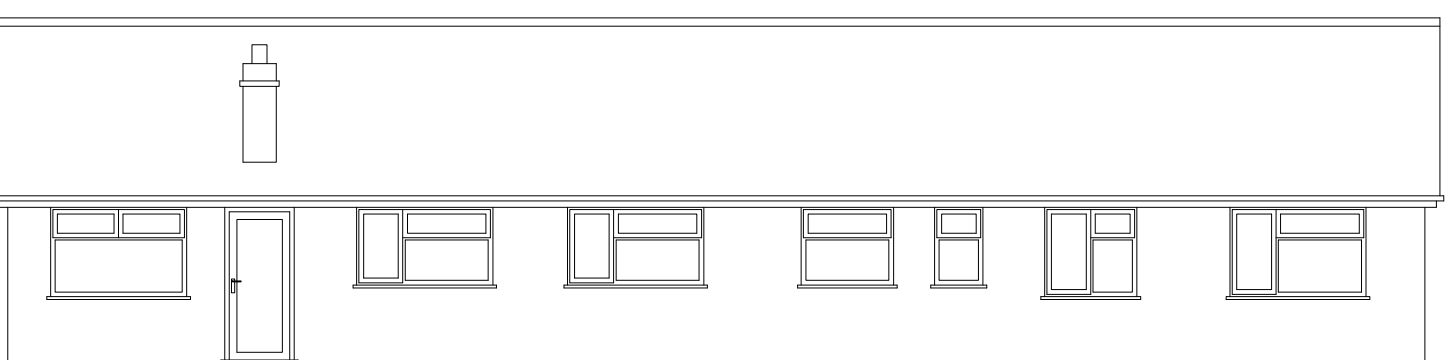


EXISTING SOUTH ELEVATION 1:100

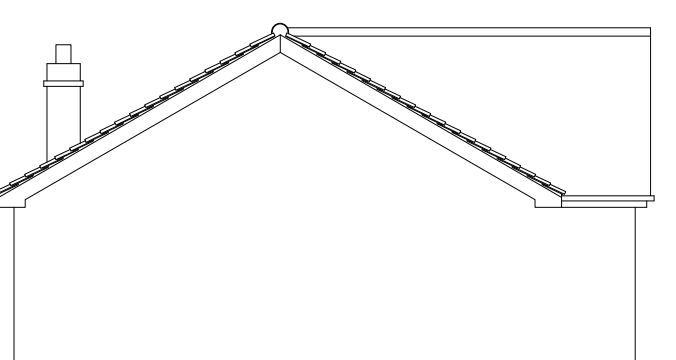


EXISTING EAST ELEVATION 1:100

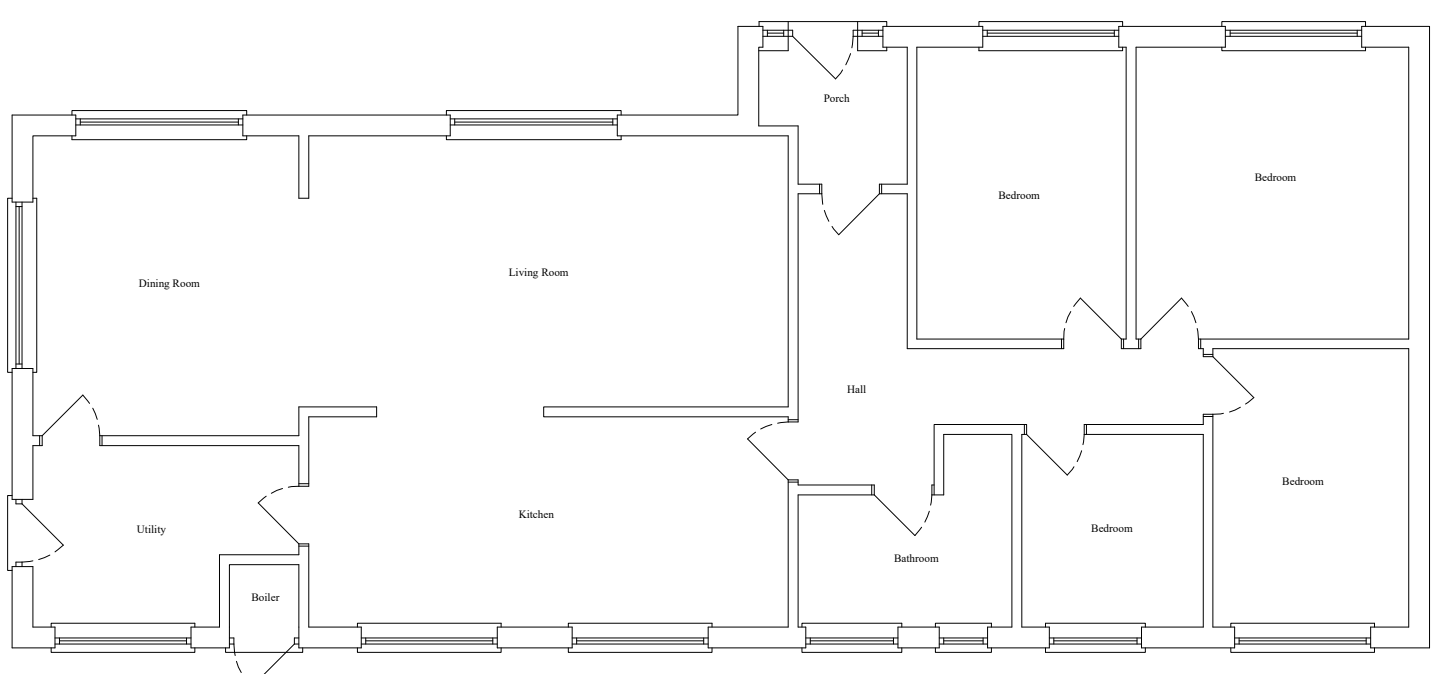


EXISTING FLOOR PLAN 1:100

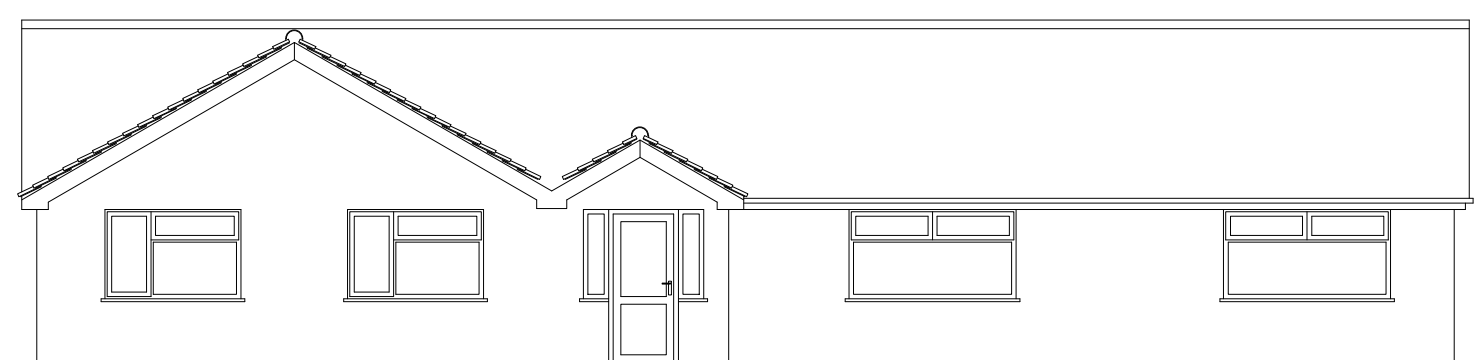


PROPOSED NORTH ELEVATION 1:100

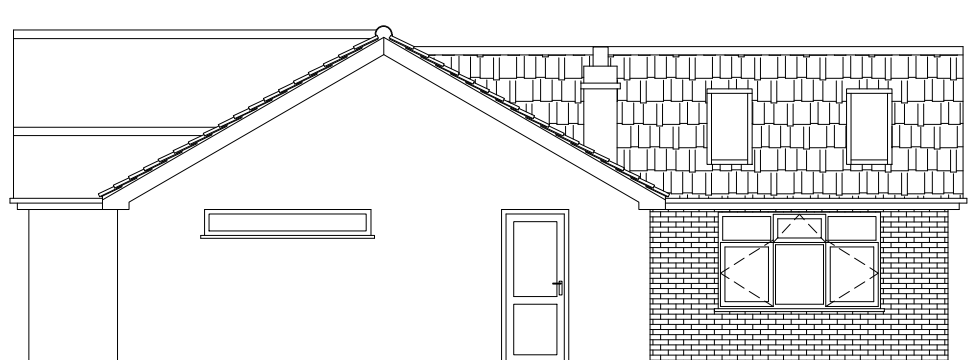


PROPOSED WEST ELEVATION 1:100

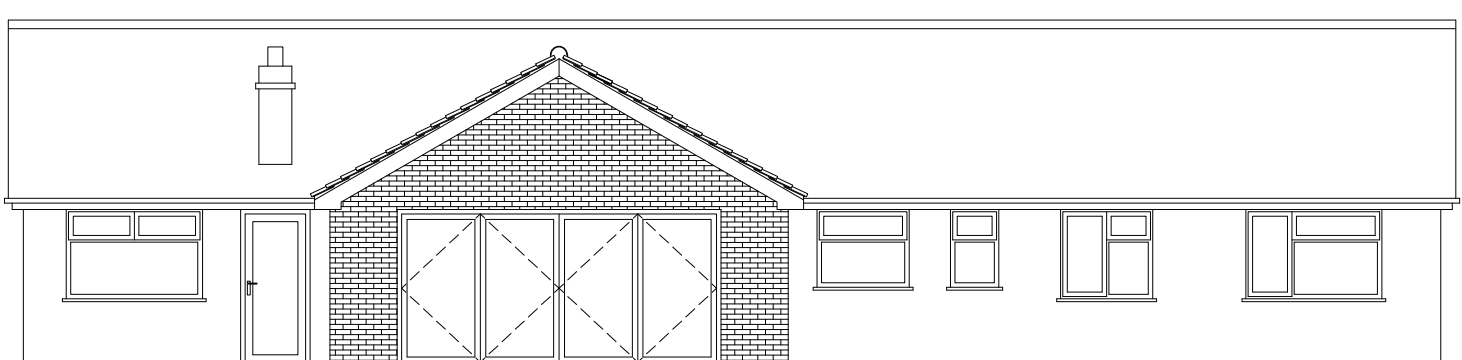



PROPOSED SOUTH ELEVATION 1:100

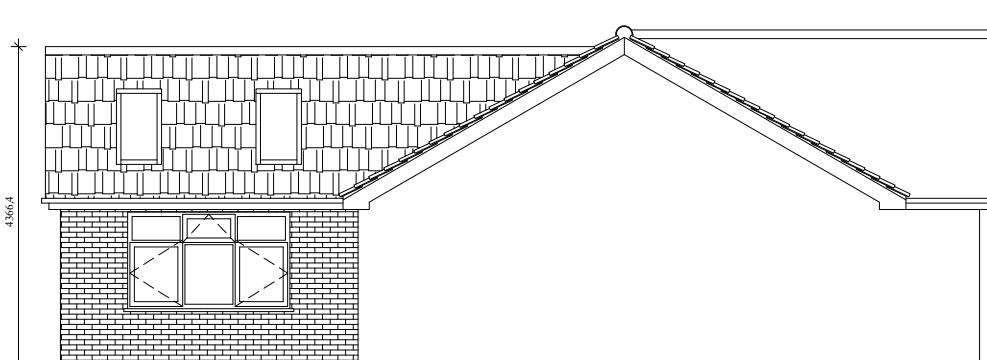


PROPOSED EAST ELEVATION 1:100

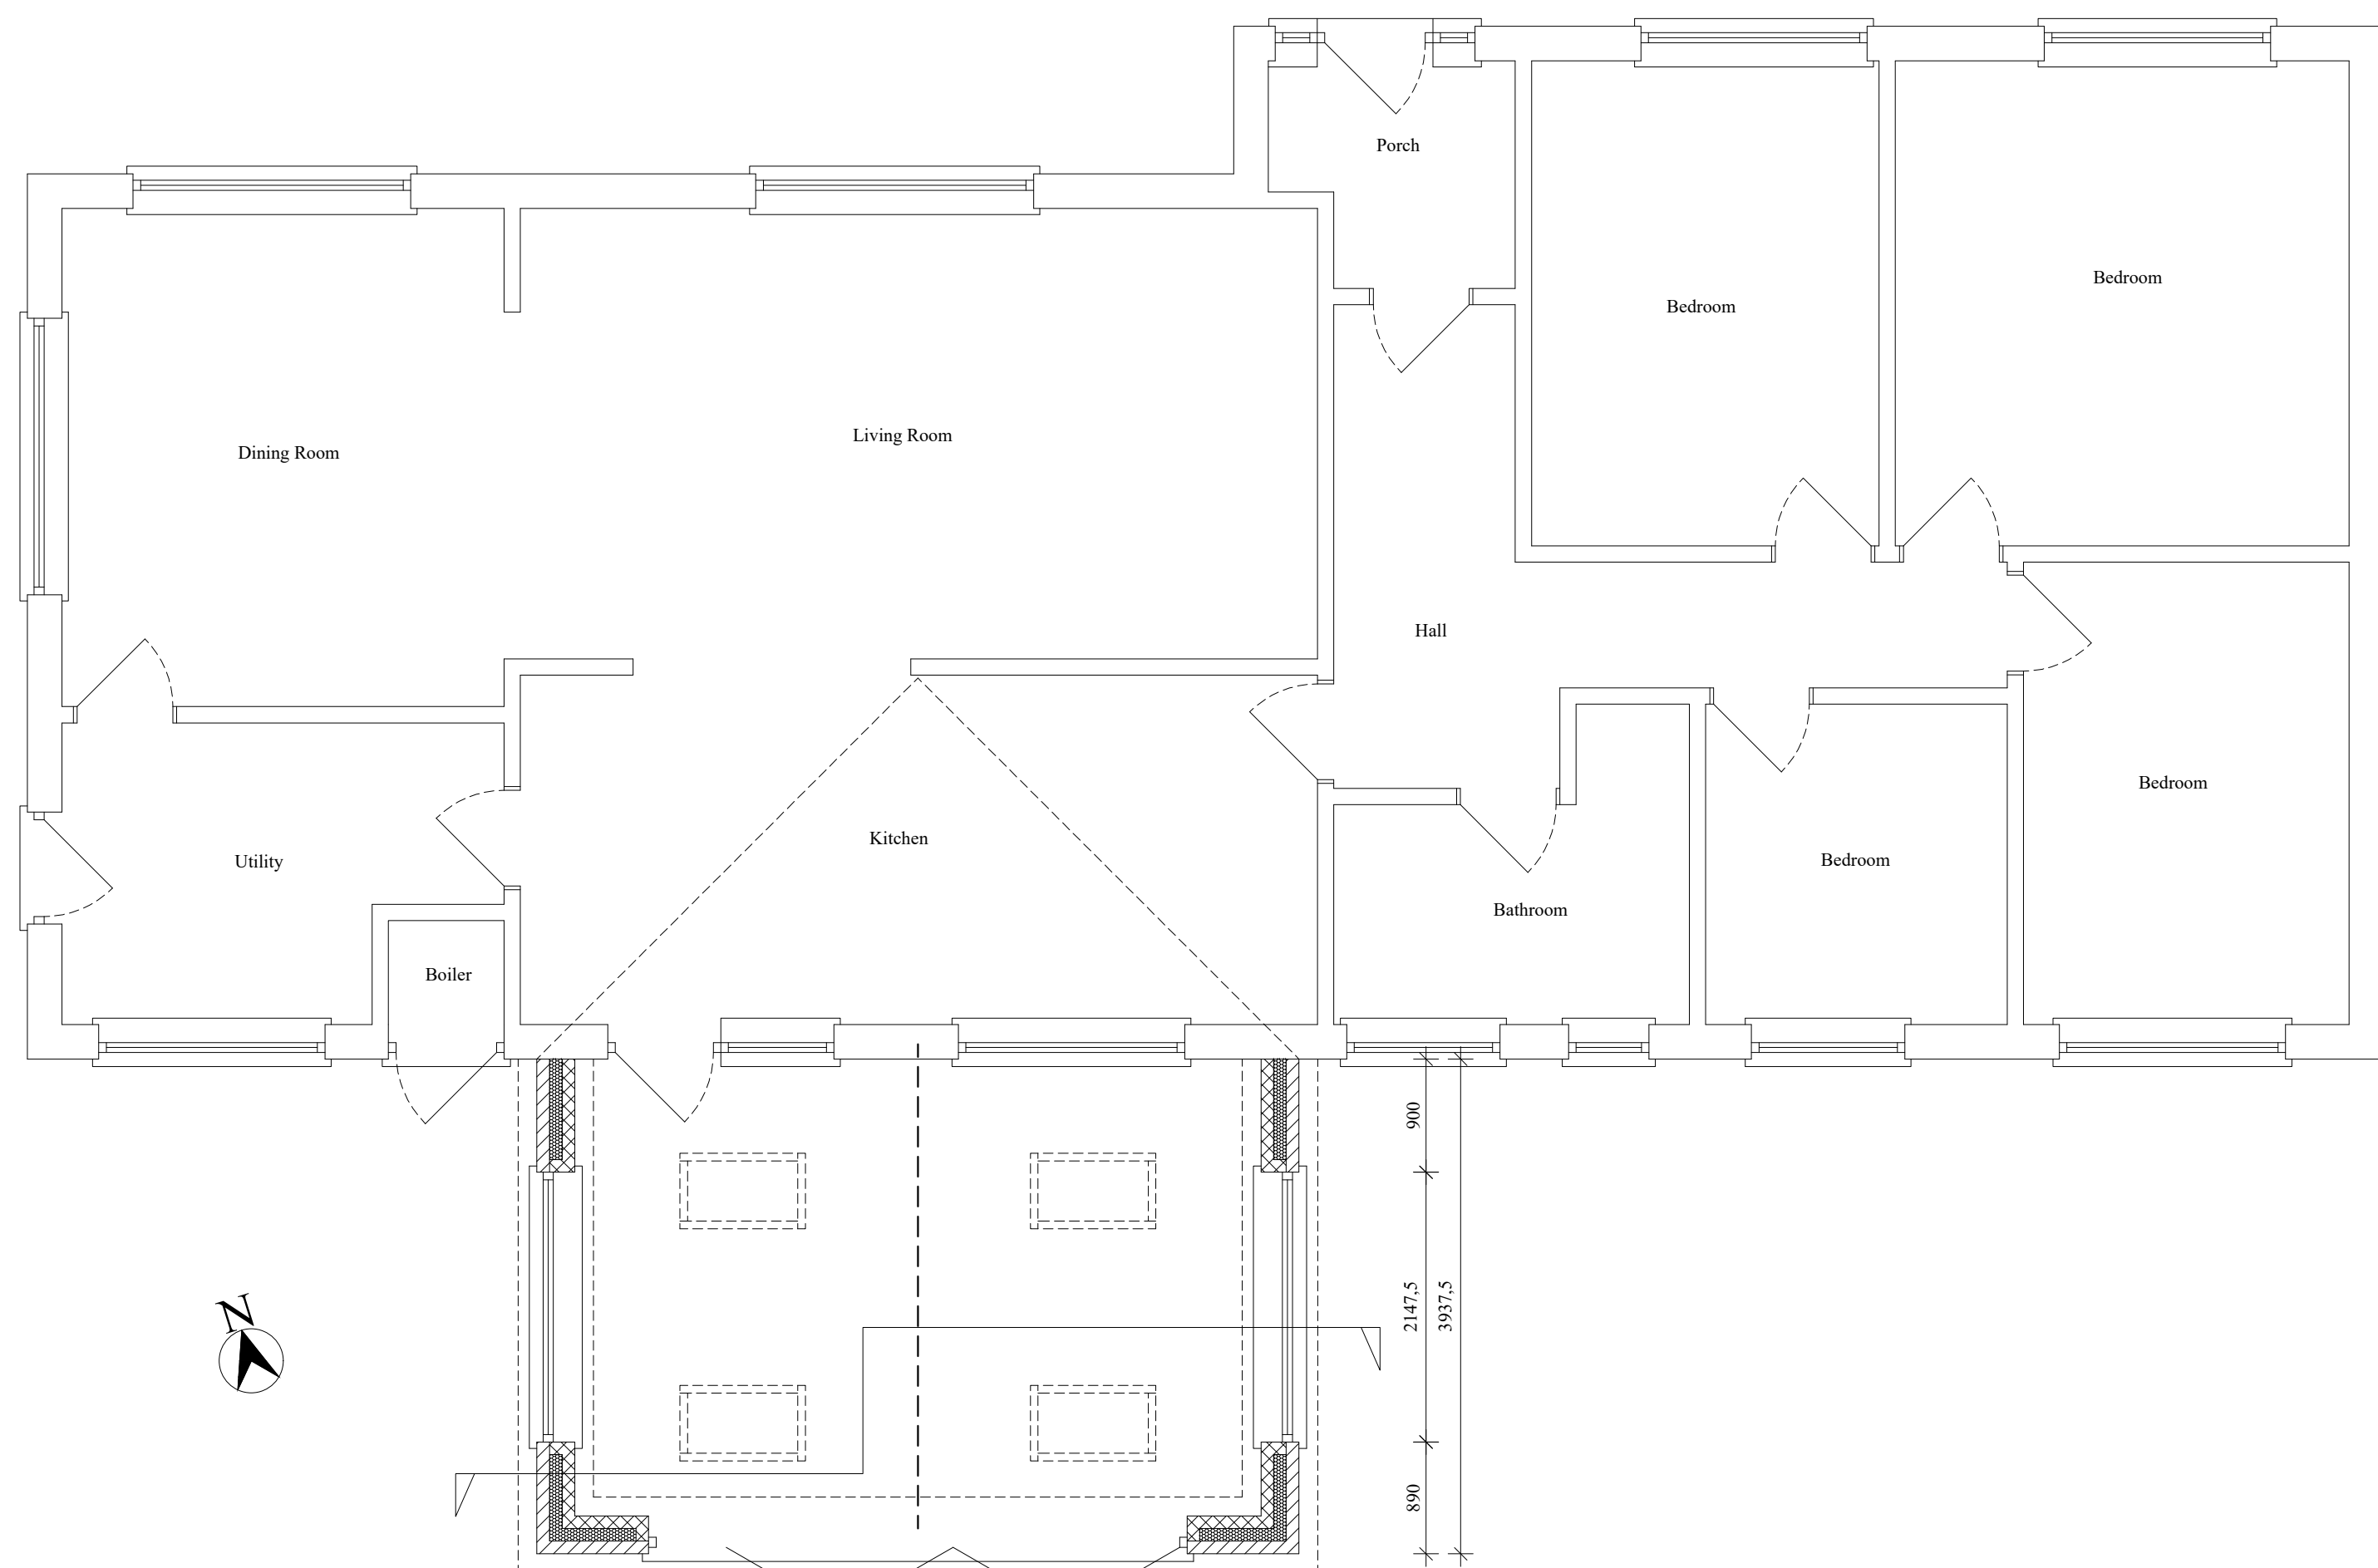


PROPOSED FLOOR PLAN 1:50

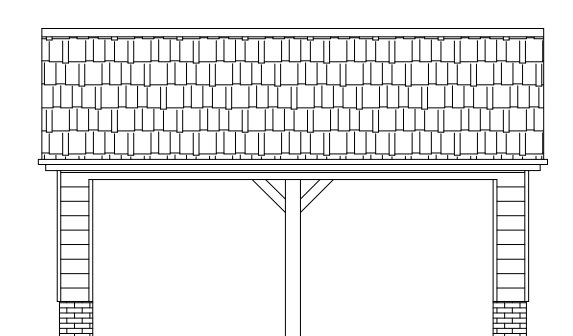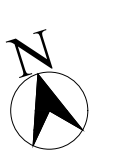


PROPOSED EAST ELEVATION

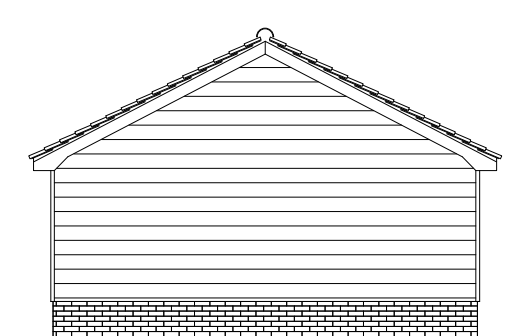


PROPOSED NORTH ELEVATION

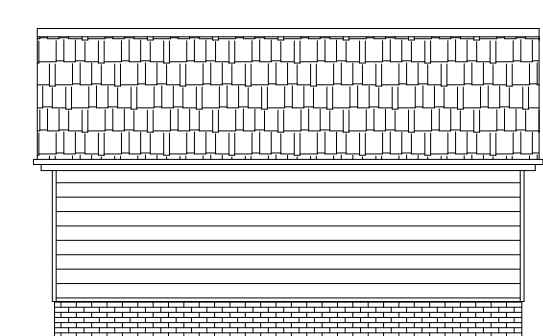


PROPOSED WEST ELEVATION

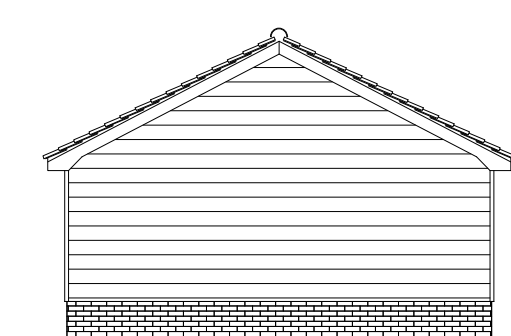


PROPOSED SOUTH ELEVATION

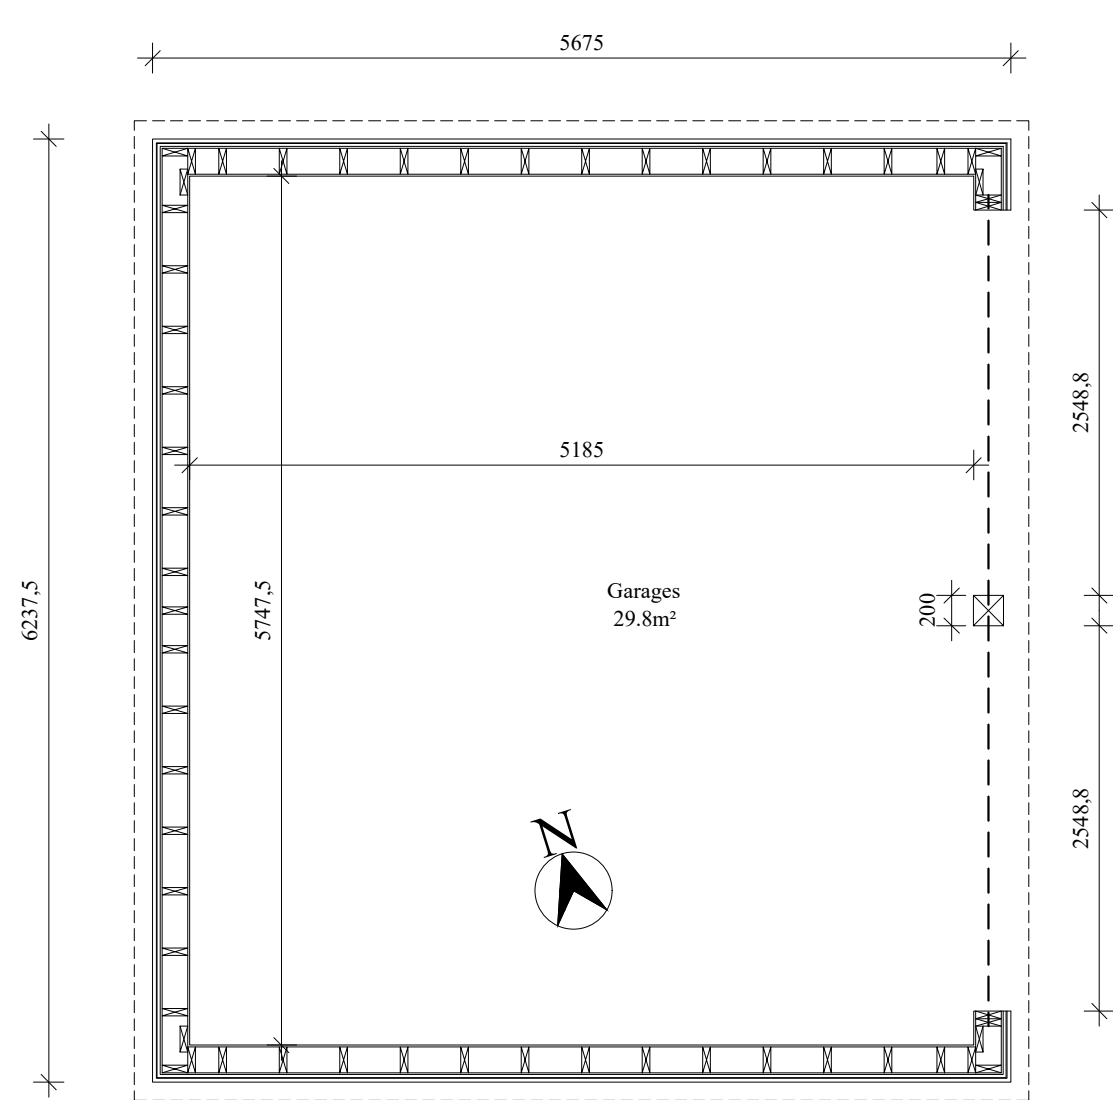

PROPOSED FLOOR PLAN 1:50

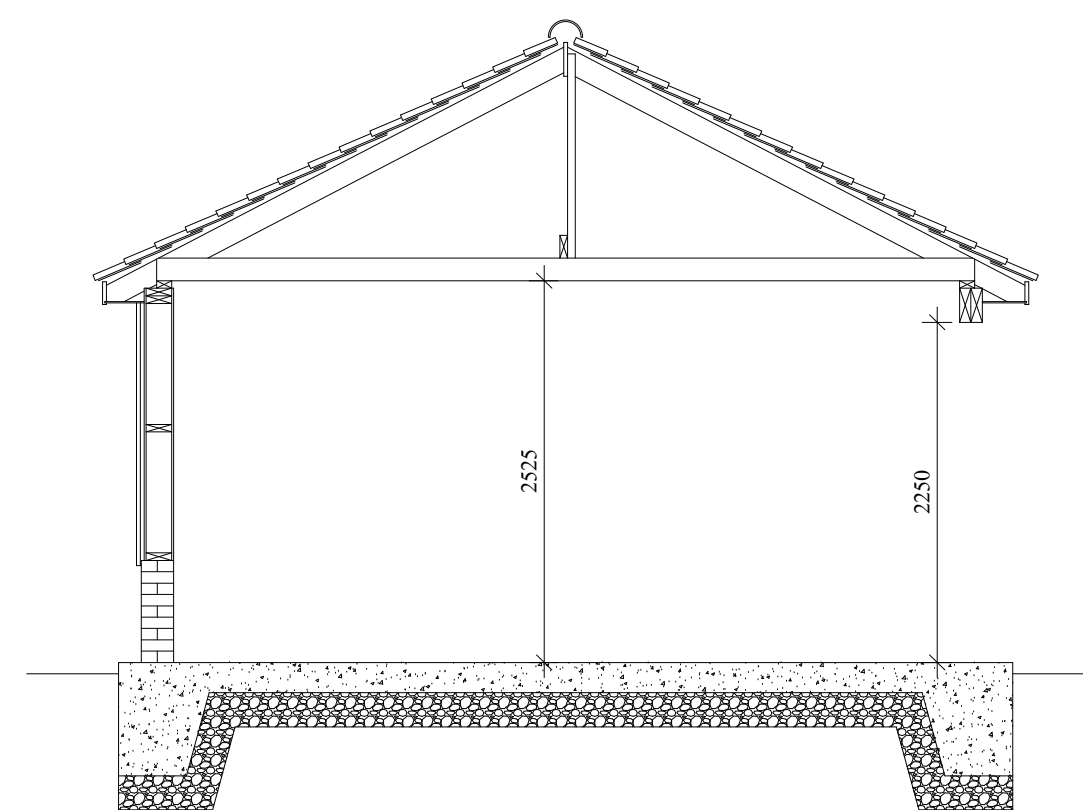

SECTION 1:50

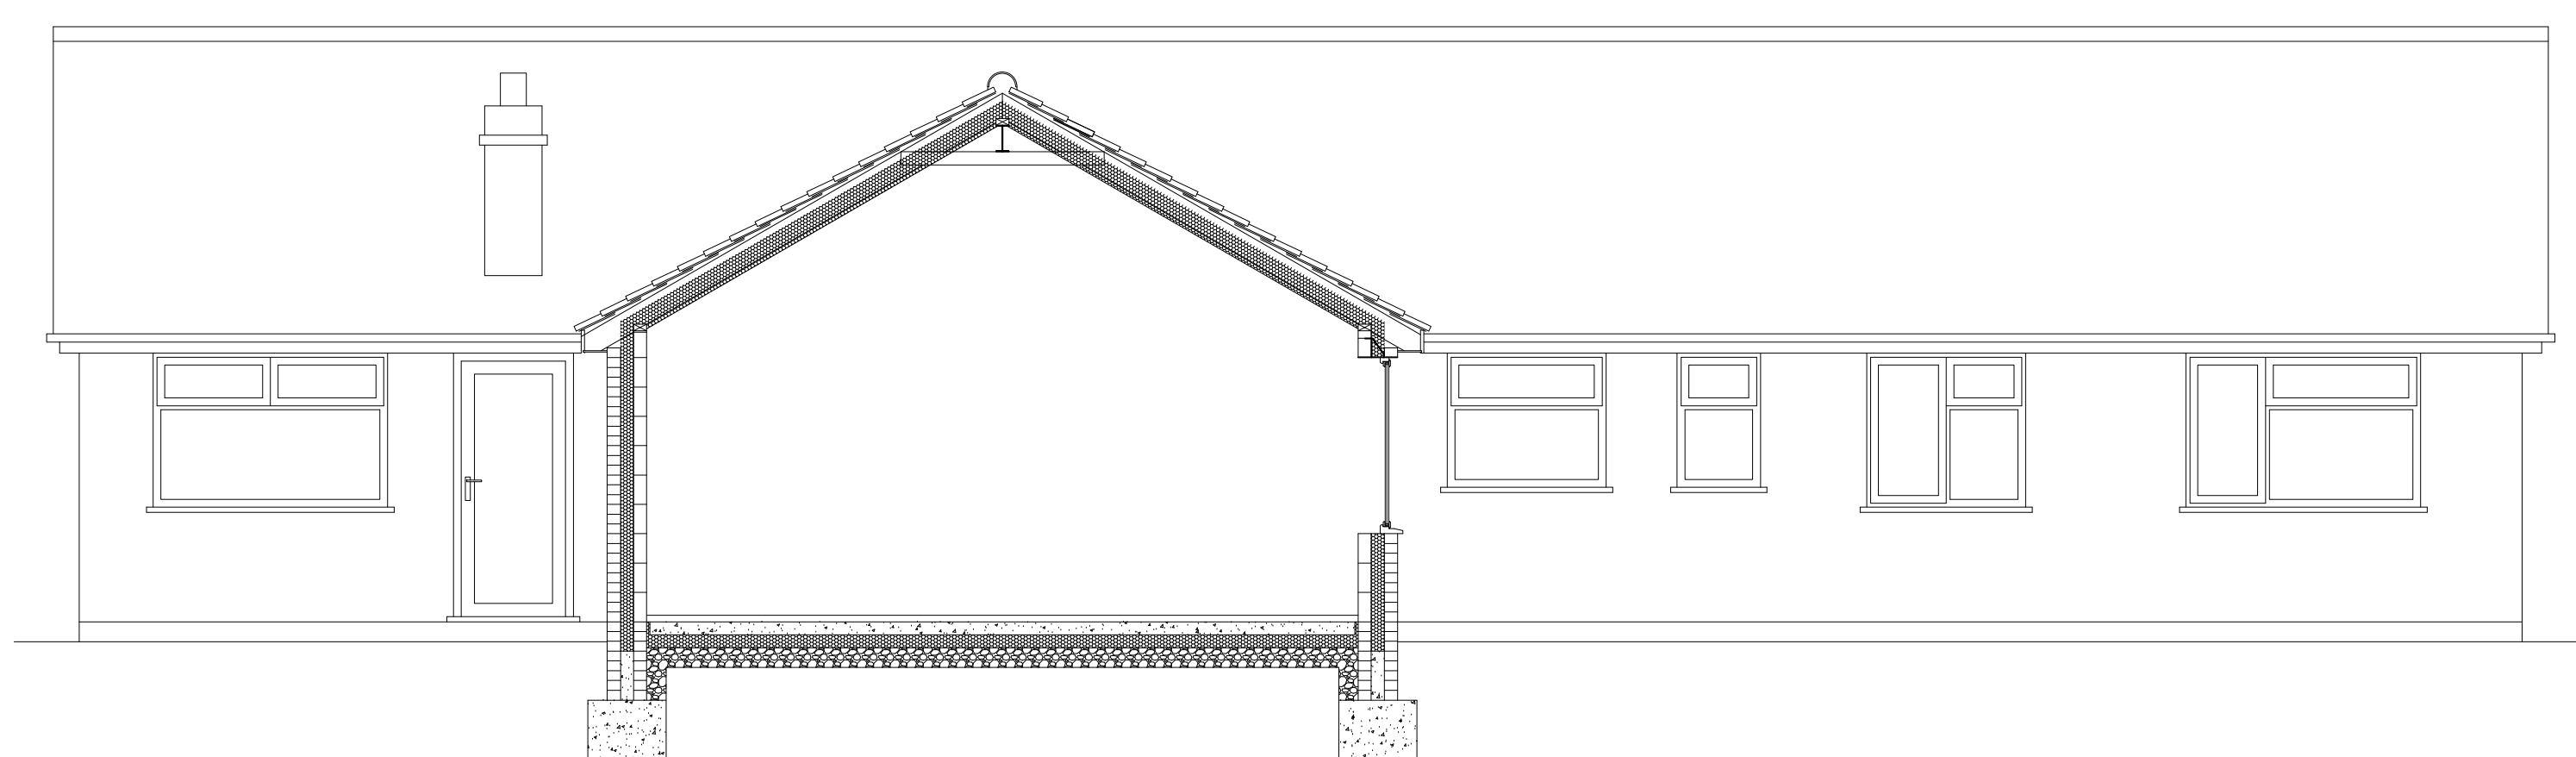

SECTION 1:50

PROPOSED PLANS, AND ELEVATIONS FOR A SINGLE STOREY REAR EXTENSION AND ERECTION OF A SINGLE STOREY GARAGE BUILDING AT NYAH STAITH ROAD BURGH ST PETER Mr NEALE

SCALE: 1:250, 1:100 & 1:50 dwg no: 674, 10th APRIL 2021 REV.

MICHAEL RAYNER ARCHITECTURAL 01508 536 669 07900 431 431 mike.raynerbco@googlemail.com