


Ground Floor Plan



First Floor Plan

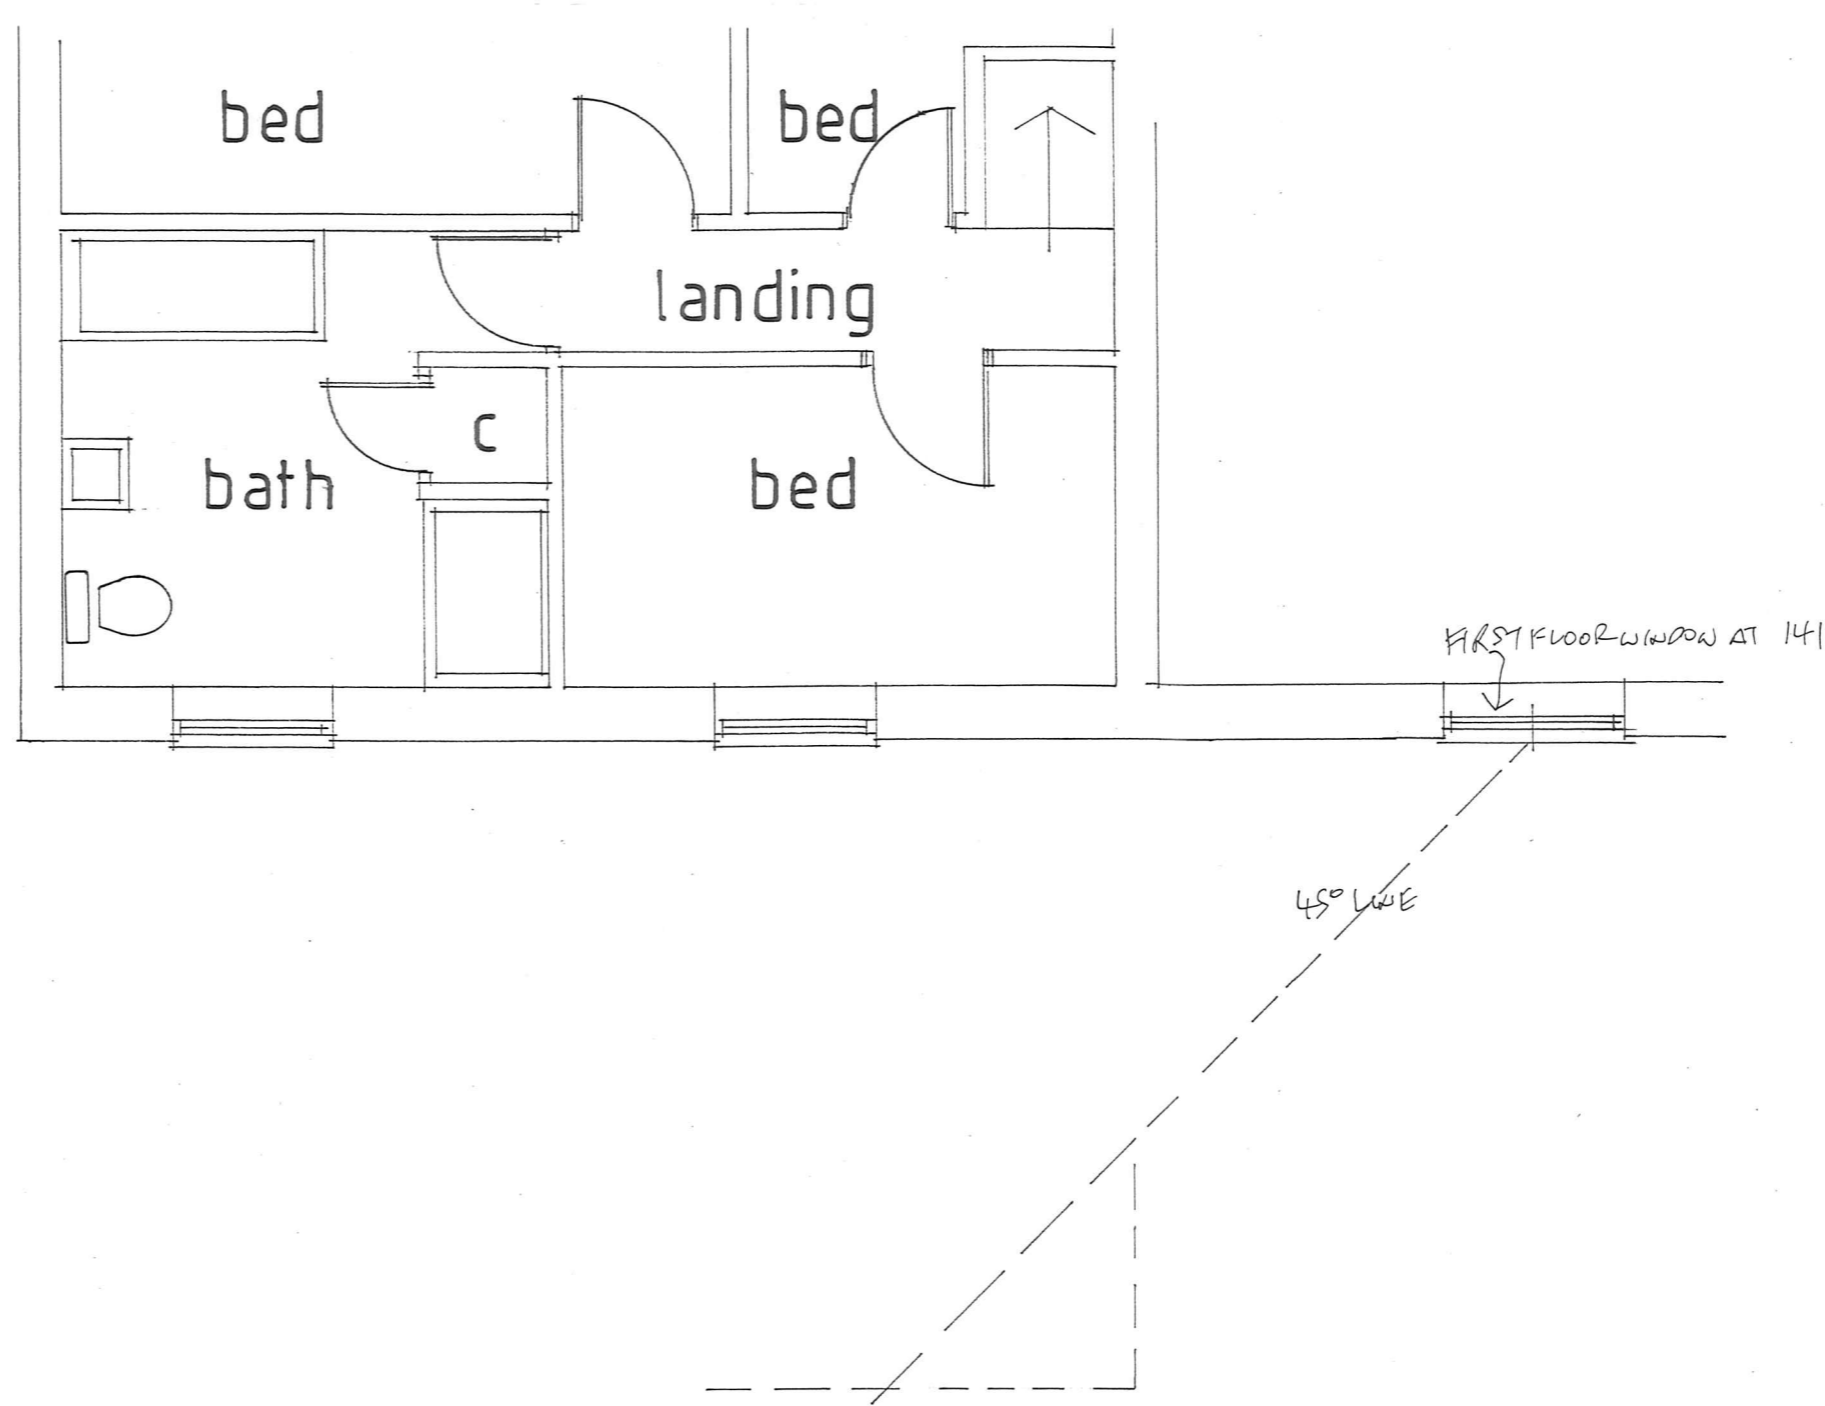

South

East

North

<b>KING DESIGN LINCOLN LTD.</b> PARK LANE HEIGHINGTON LINCOLN LN41RF	
<b>FIRST FLOOR EXTENSION TO REAR OF DWELLING.</b> location 143, BOULTHAM PARK ROAD, LINCOLN.	
Owner MR. + MRS. A. MUNRO.	
drawing title EXISTING FLOOR PLANS + ELEVATIONS.	
scale 1:50, 1:100	drawing no. AM/0204/2021.