


the reproduction of any ordnance survey information within this drawing is done with the consent of Her Majesty's Stationery Office under Licence No. 100043272


do not scale this drawing, use only figured dimensions, discrepancies to be reported to this office immediately

all information contained within this drawing remains the copyright of Heronswood Design Ltd and must not be copied or reproduced without written consent from Heronswood Design Ltd


Revisions

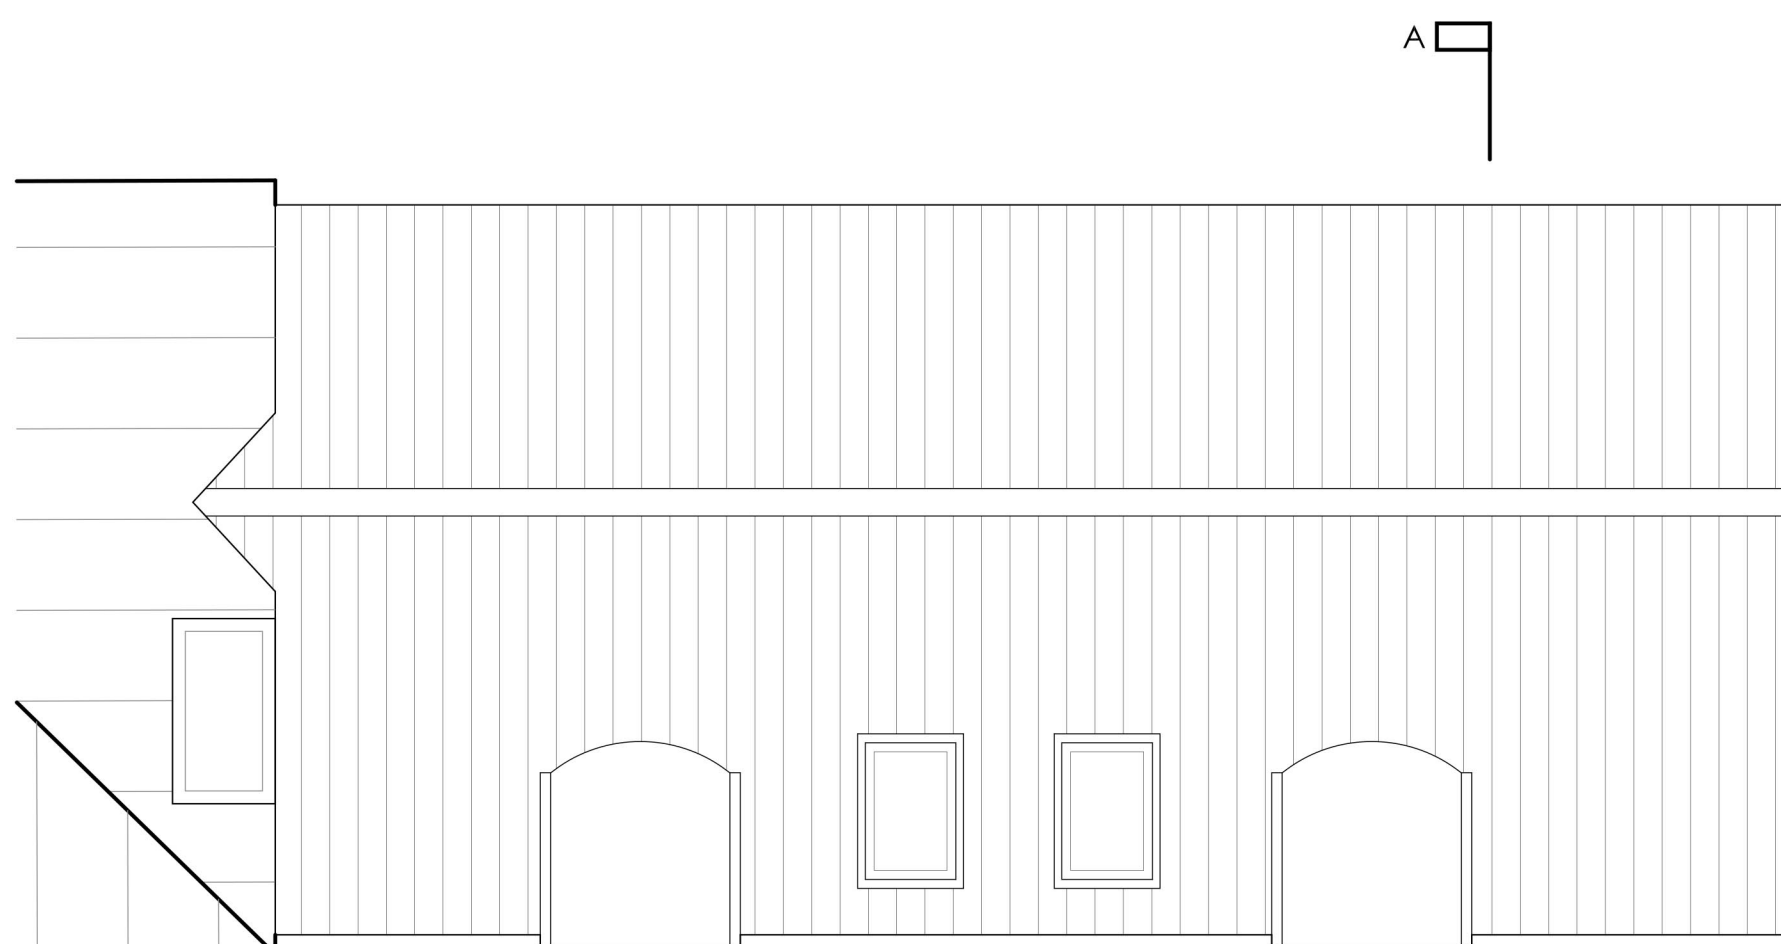

Roof Plan @ 1:50

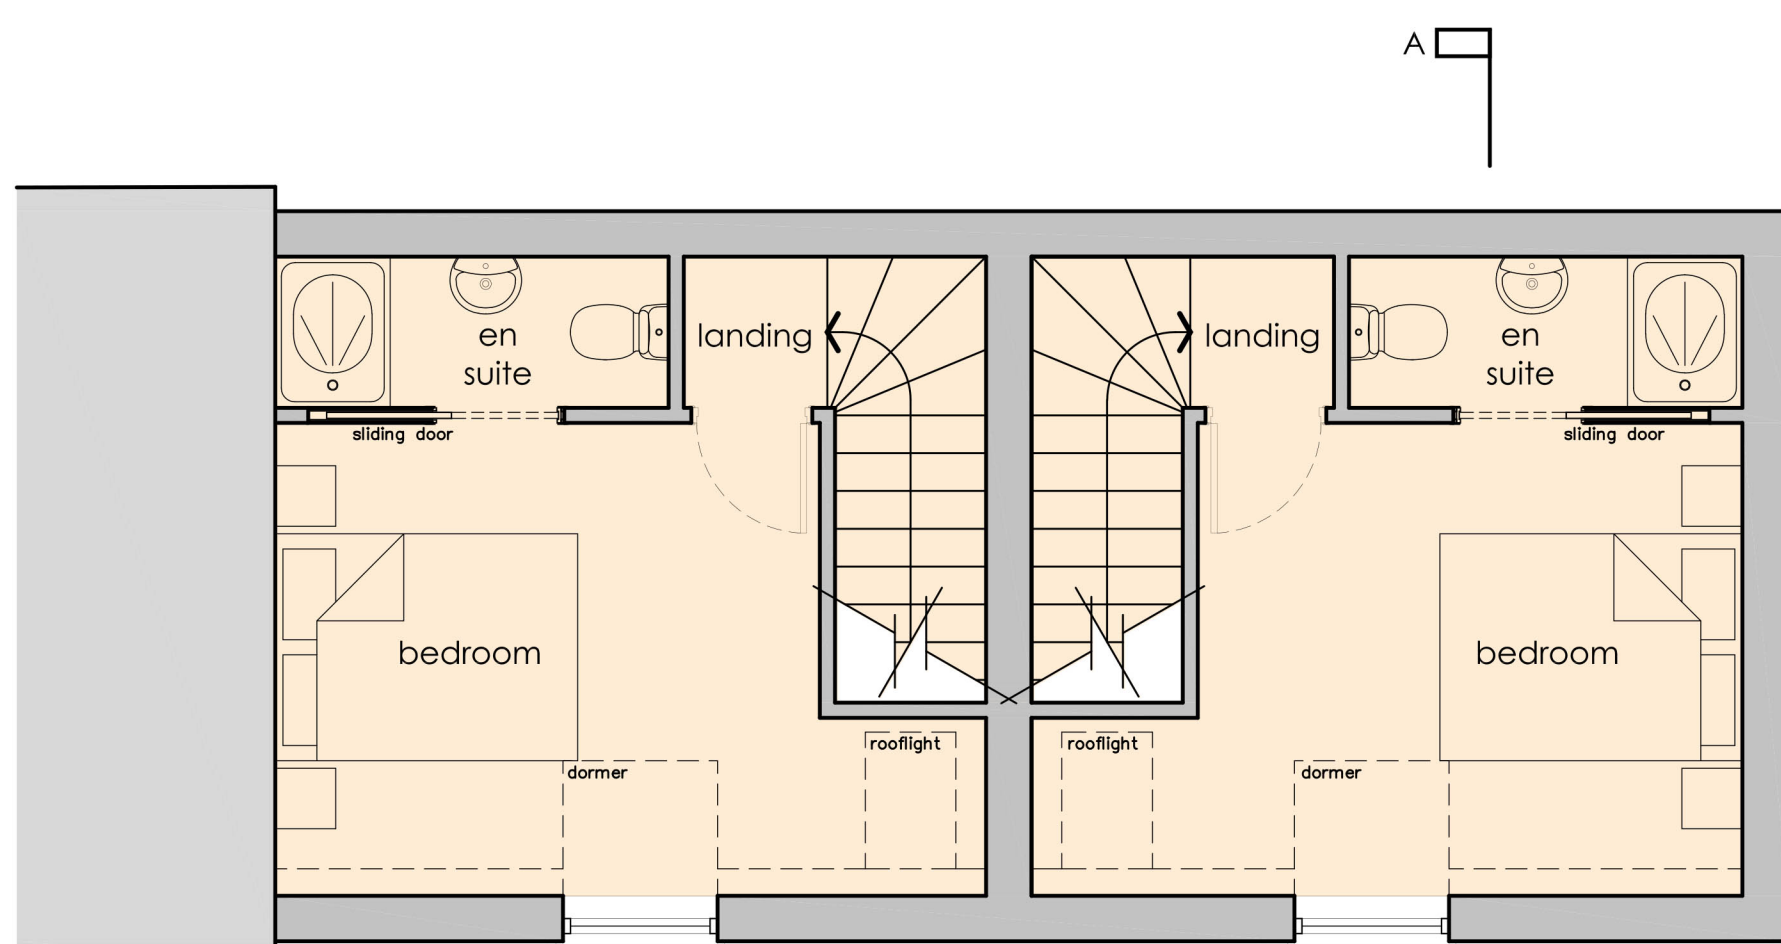


First Floor Plan @ 1:50

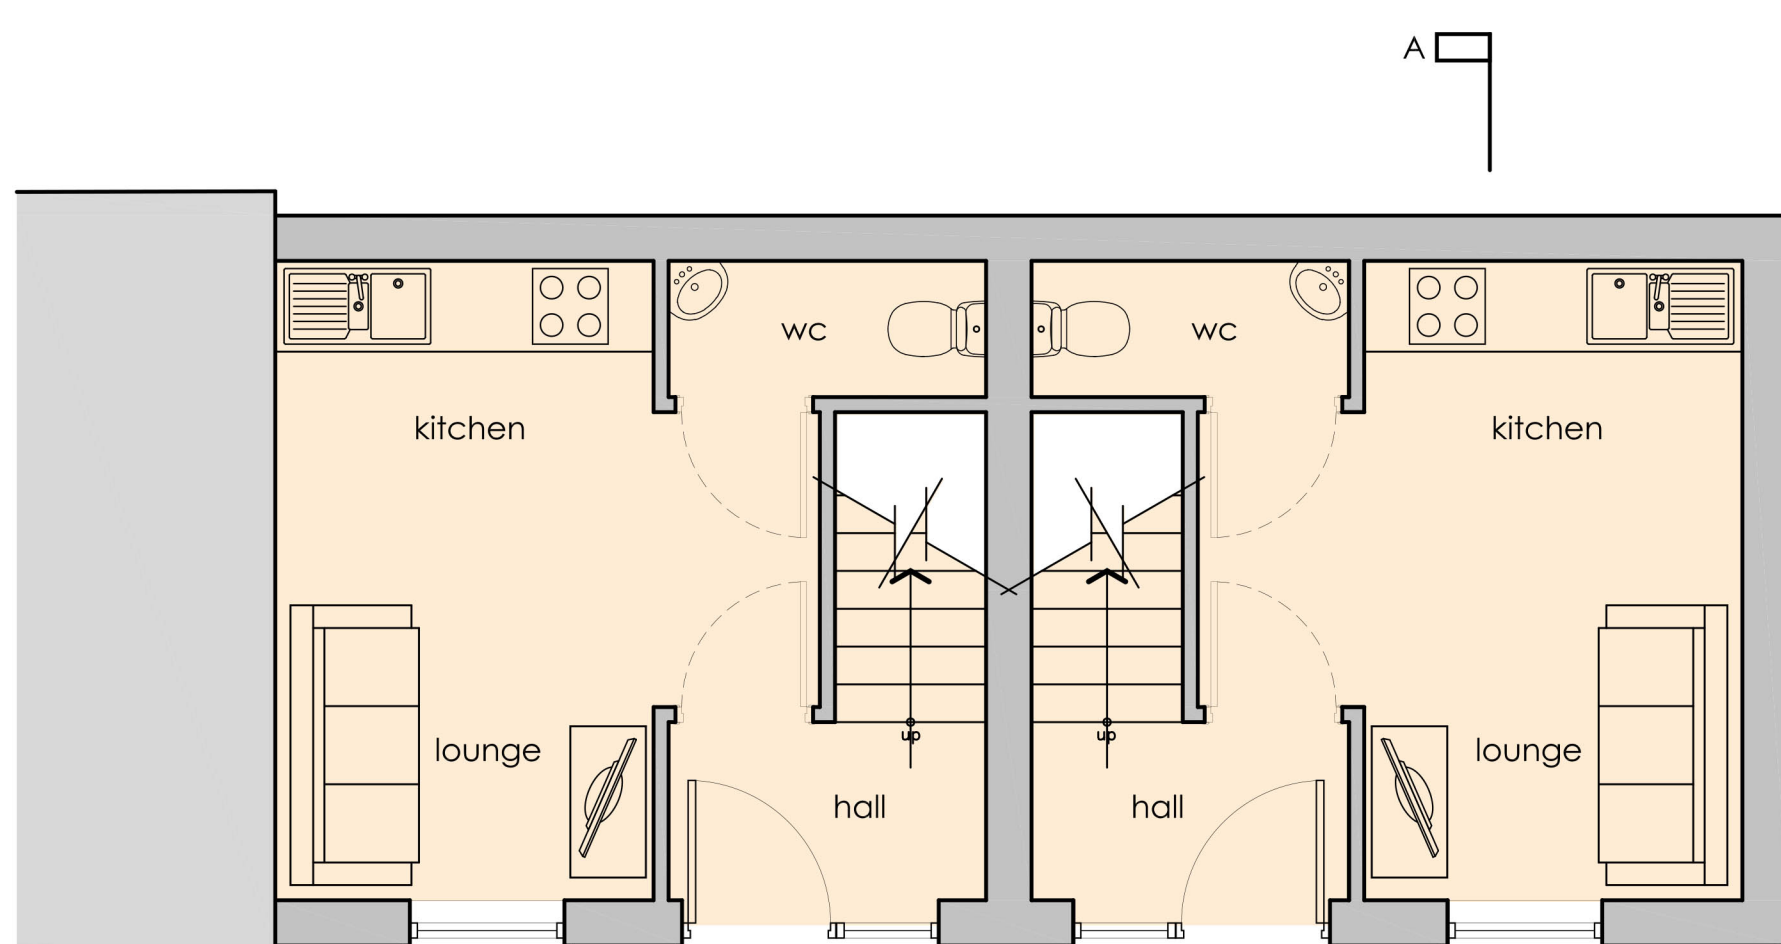



Ground Floor Plan @ 1:50




Street Scene @ 1:100

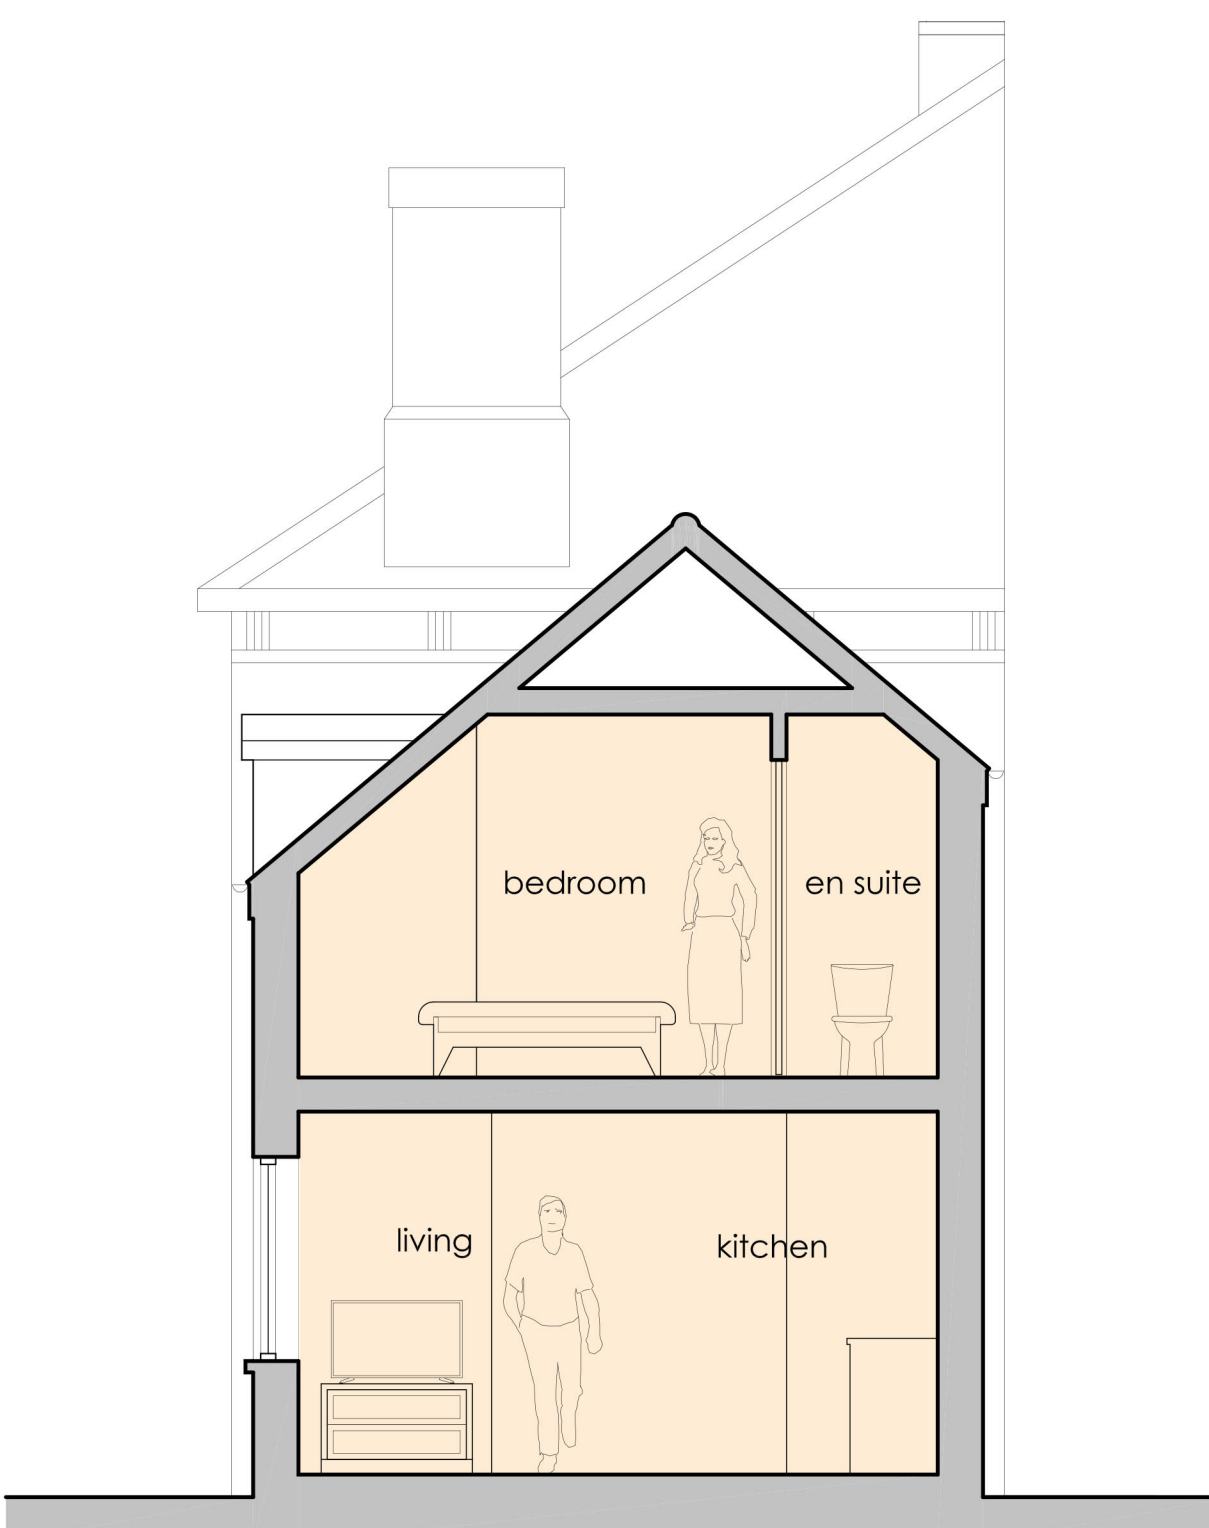

Section A-A @ 1:50

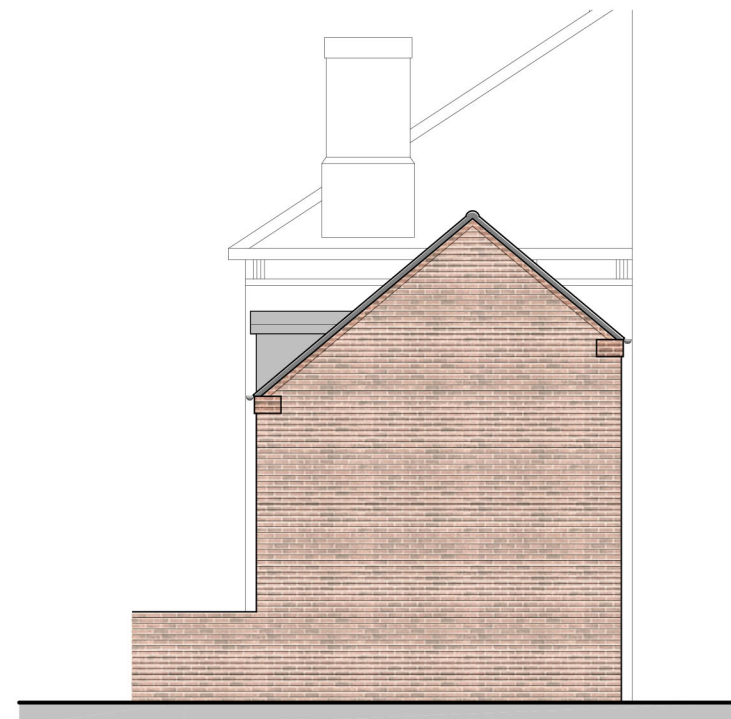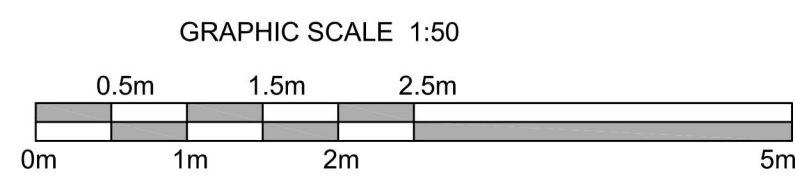


Elevation (North East) @ 1:100

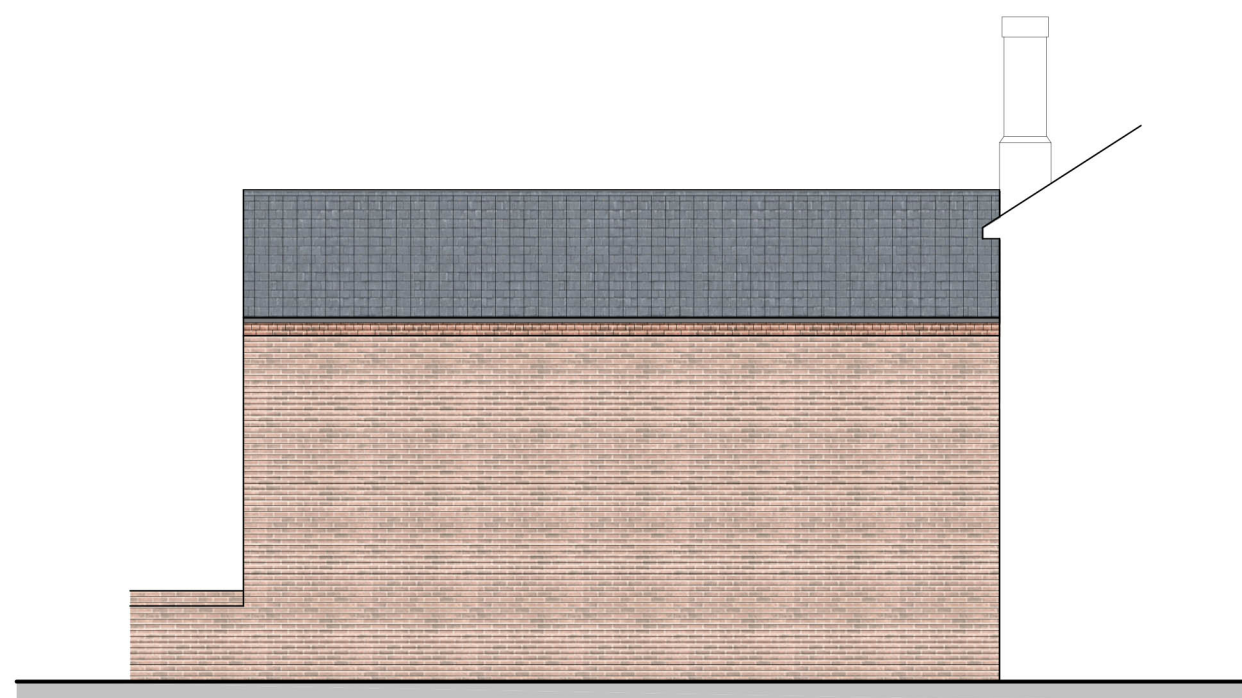

Elevation (North West) @ 1:100



Elevation (South East) @ 1:100

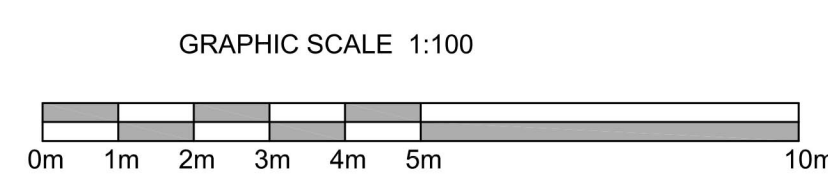

Client
Graham Smith

Project
Extension to form apartments

Address
192 West Parade,
Lincoln

Drawing
Proposed Drawings

Scale / Paper Size
1:200, 1:100, 1:50 @ A1

Date
April 2021

Drawing No.
1728/21/14