



MATERIALS - NORFOLK CLAY PANTILES TO MATCH EXISTING
 FACING BRICKS TO MATCH EXISTING
 WINDOWS - WHITE TO MATCH EXISTING

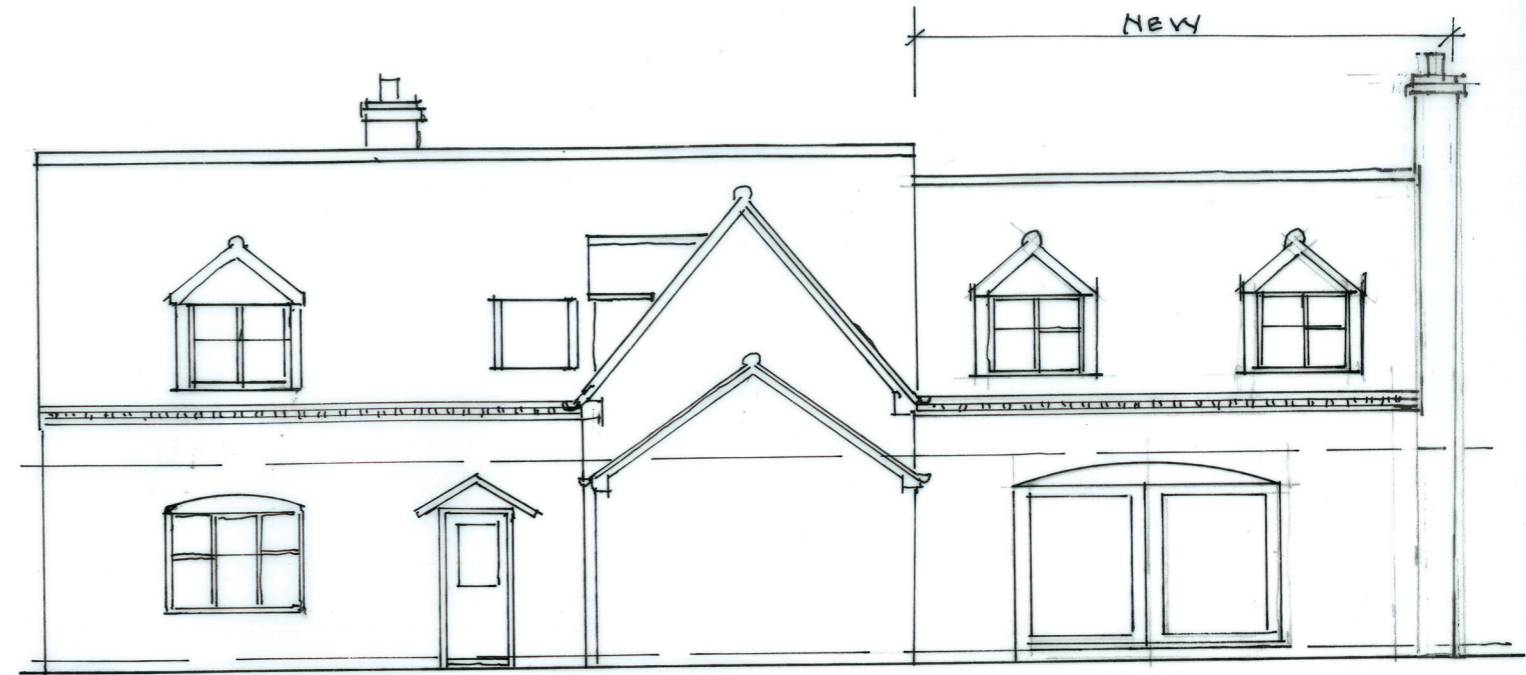


EAST ELEVATION



SOUTH ELEVATION

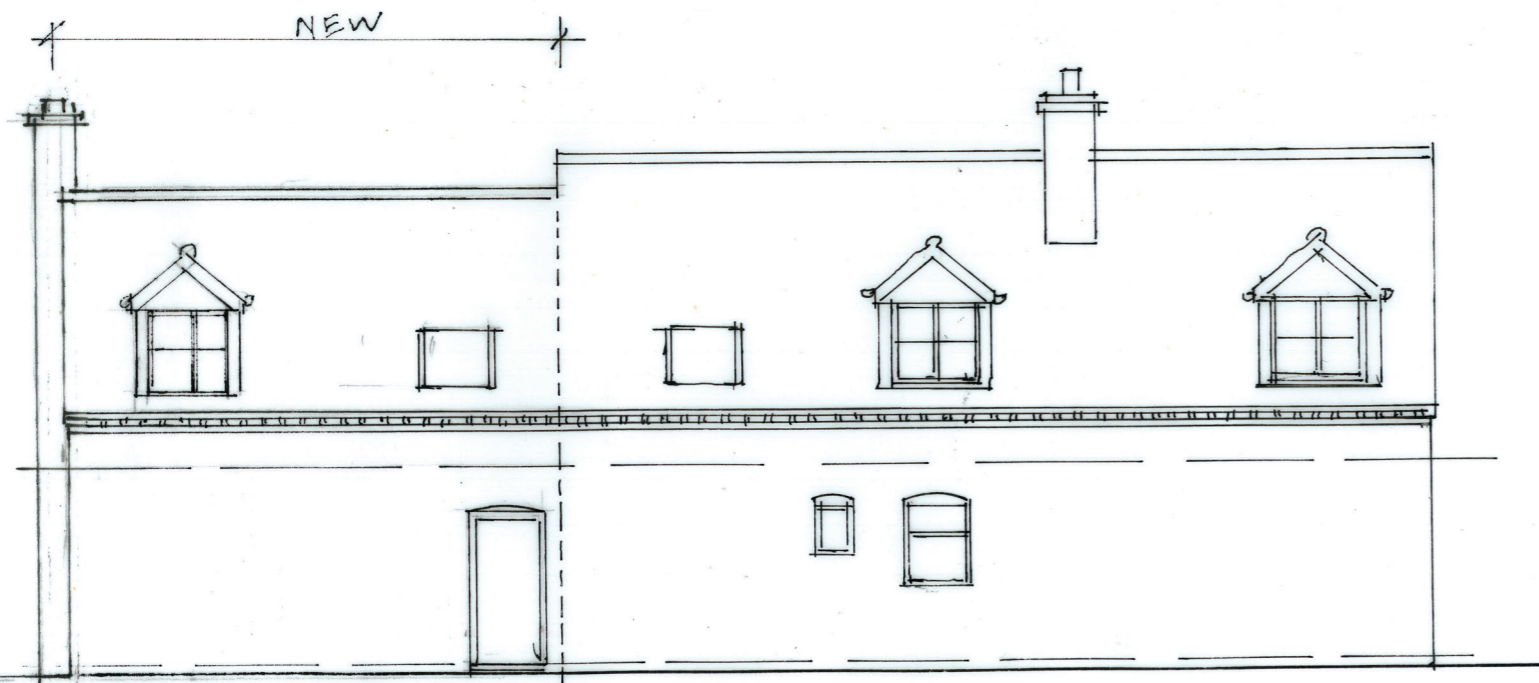

NORTH ELEVATION

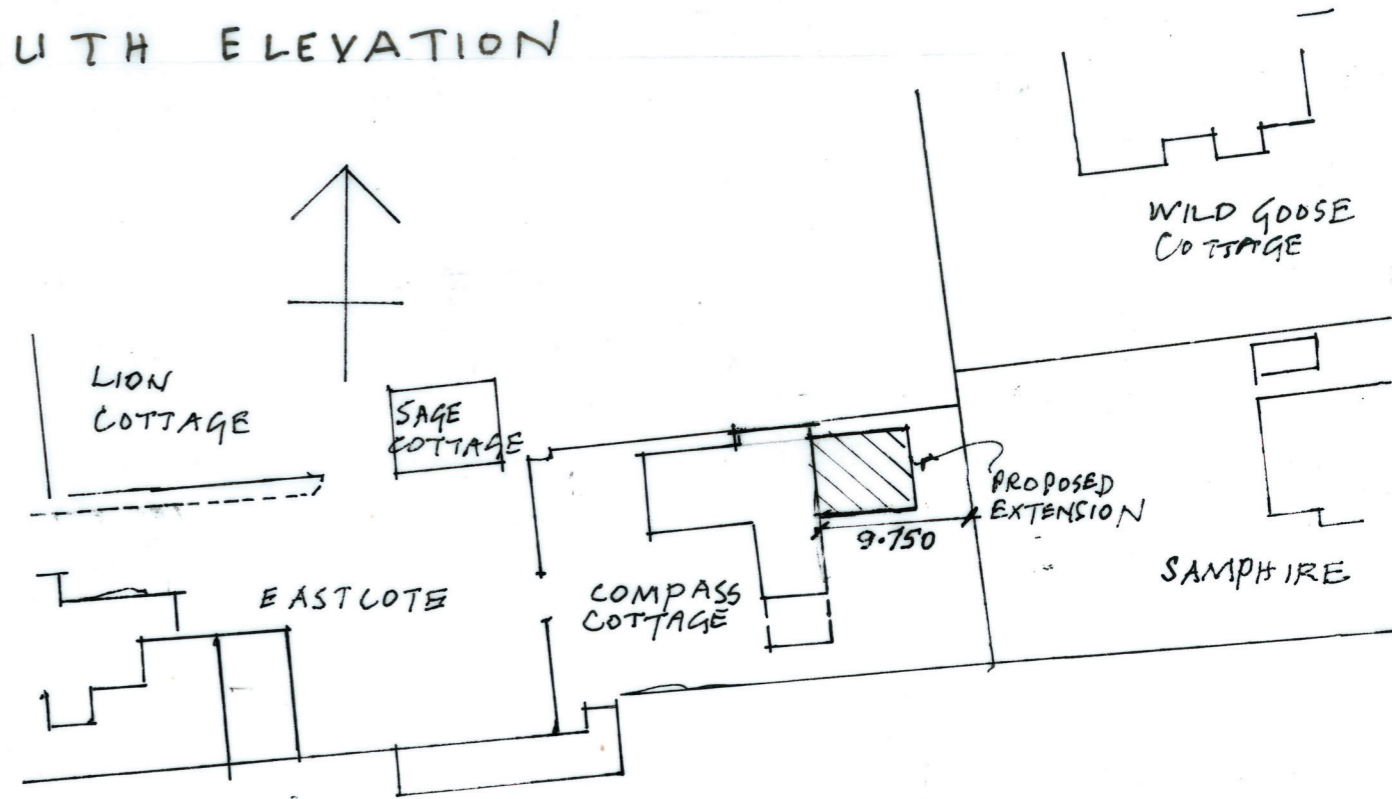

BLOCK PLAN 1/500

PROPOSED EXTENSION TO COMPASS COTTAGE - GONG LANE
 BURNHAM OVERY STAITHE

AUGUST 2011
 SCALE 1:100
 ORIGINAL AT A3

DRG NO 2A (AMENDED SEPT)
 JIM BETTISON Dip. Arch (L'pool) 2011