


MATERIALS - NORFOLK CLAY PANTILES TO MATCH EXISTING  
 FACING BRICKS TO MATCH EXISTING  
 WINDOWS - WHITE TO MATCH EXISTING




EAST ELEVATION



SOUTH ELEVATION

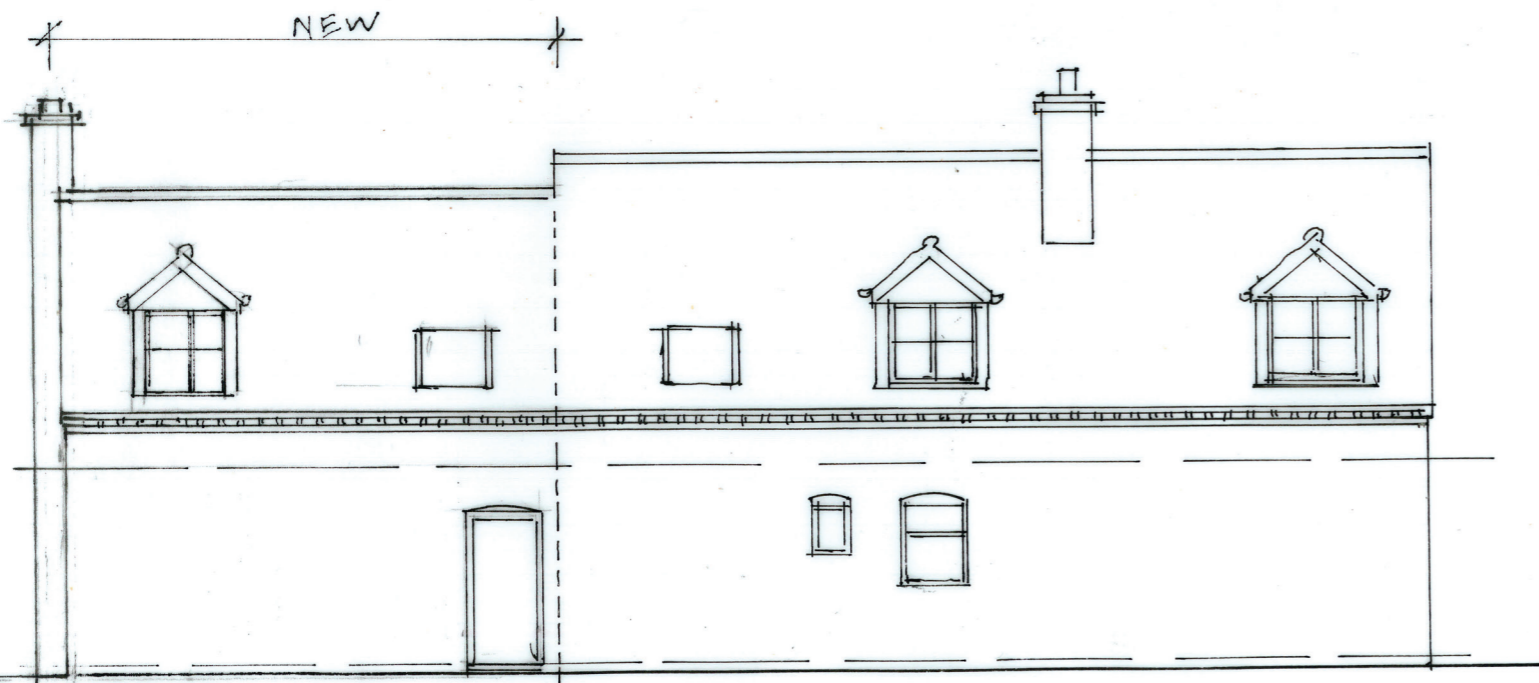


NORTH ELEVATION

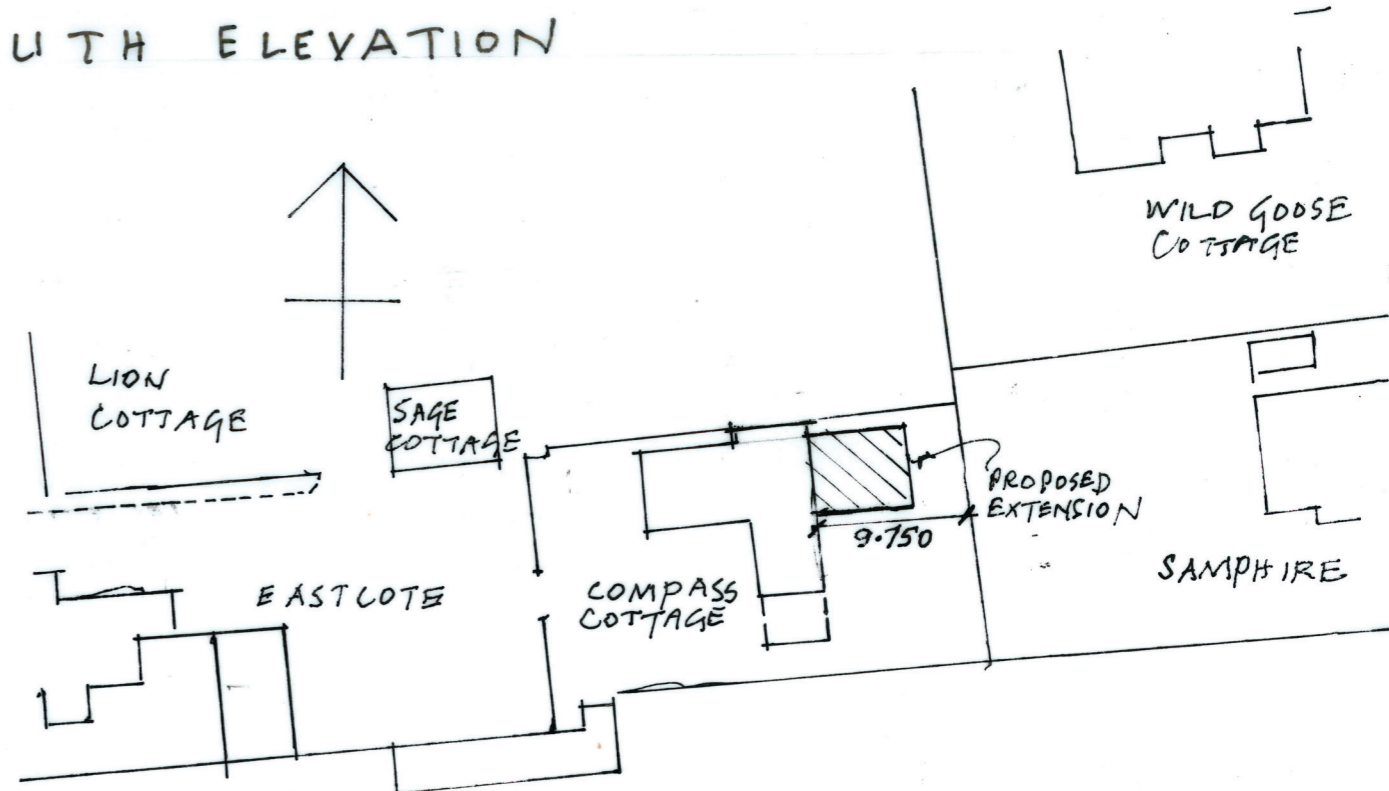

BLOCK PLAN 1/500

PROPOSED EXTENSION TO COMPASS COTTAGE - GONG LANE  
 BURNHAM OVERY STAITHE

AUGUST 2011  
 SCALE 1:100  
 ORIGINAL AT A3

 

DRG NO 2A (AMENDED SEPT)  
 JIM BETTISON Dip. Arch (L'pool) 2011