


Block Plan 1:200

Scale: 1:200

0 4 8 12

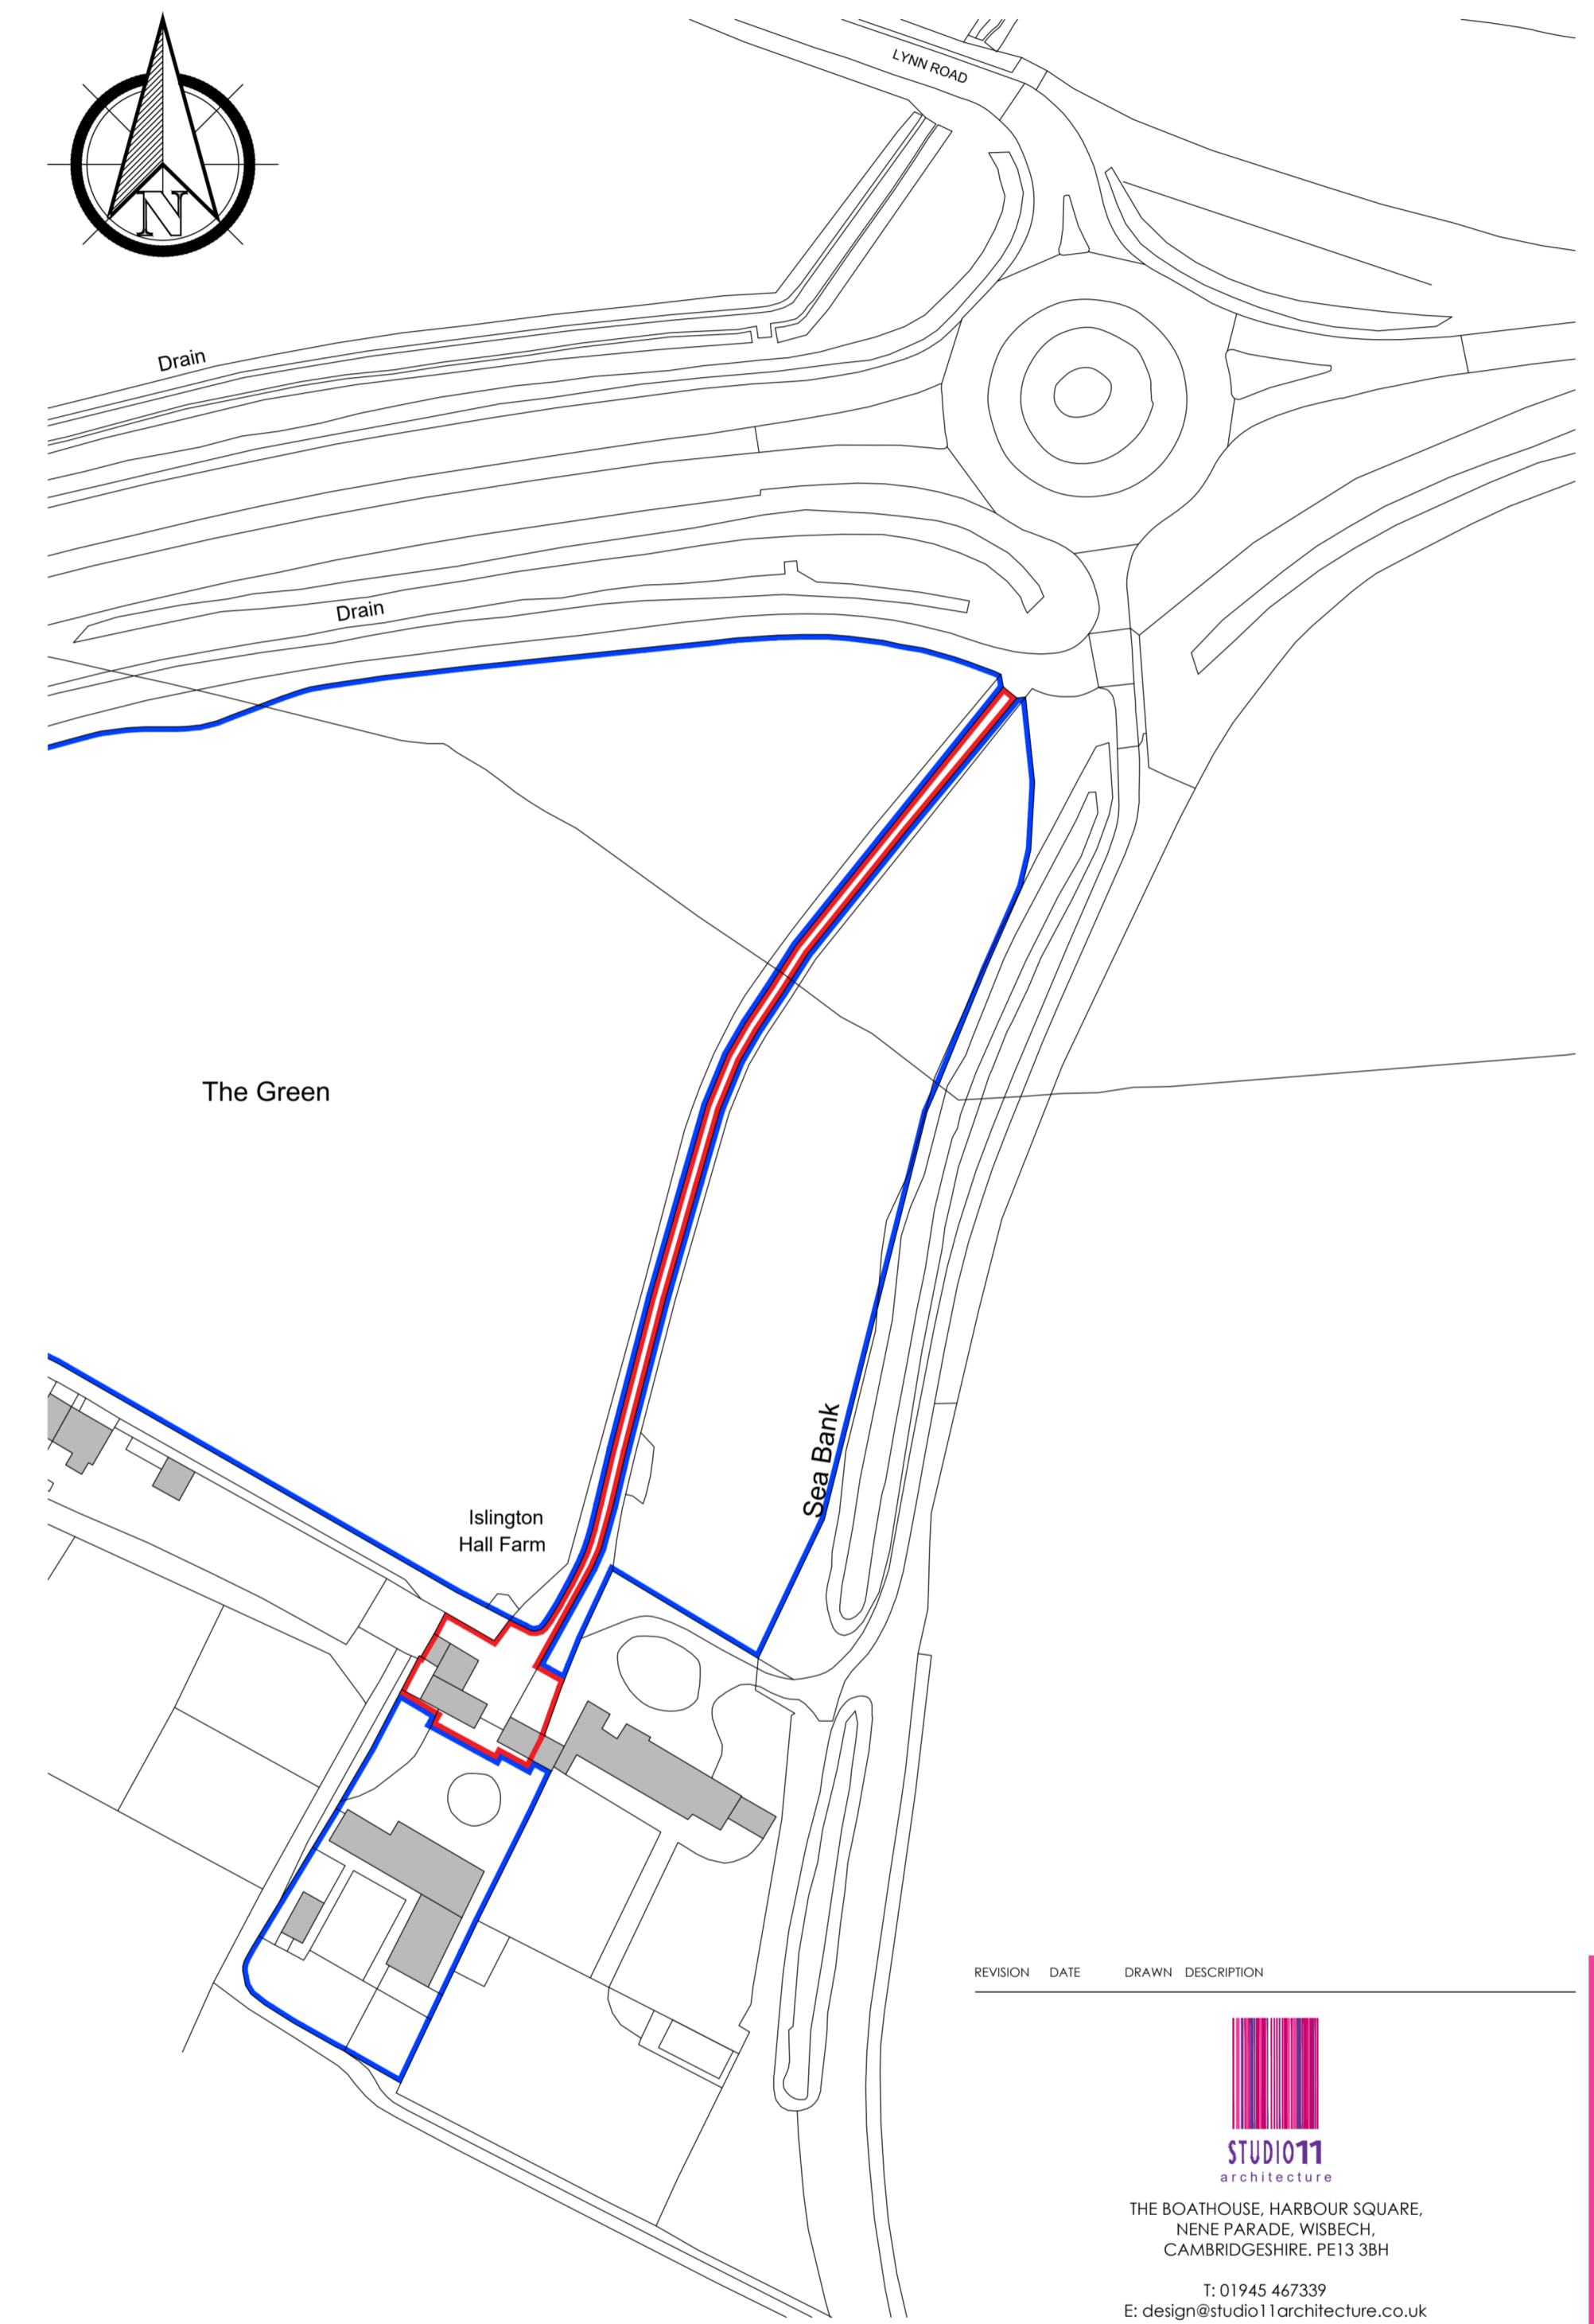

Location Plan 1:1250

Scale: 1:1250

0 25 50 75

REVISION	DATE	DRAWN	DESCRIPTION
----------	------	-------	-------------

STUDIO11
architecture

THE BOATHOUSE, HARBOUR SQUARE,
NENE PARADE, WISBECH,
CAMBRIDGESHIRE, PE13 3BH

T: 01945 467339
E: design@studio11architecture.co.uk
W: www.studio11architecture.co.uk

CLIENT	Mr & Mrs Atkins		
PROJECT	Proposed conversion of existing barn to form new holiday cottage at Islington Hall Farm, Islington Green, Tilney All Saints		
DRAWING	Proposed Site Plan & Location Plan		
DRAWN	PROJECT DESIGNER	PROJECT DIRECTOR	
JMG	JMG	KB	
DATE	SCALE	PAPER SIZE	
04.03.2021	See Drawing	A1	
DRAWING NUMBER	512.PL.01		

Working in partnership with Ralph Charman Associates & Eleven Consultants