



LEGEND

- EXISTING WALLS TO BE RETAINED
- PROPOSED NEW WALLS
- EXISTING WALLS TO BE DEMOLISHED

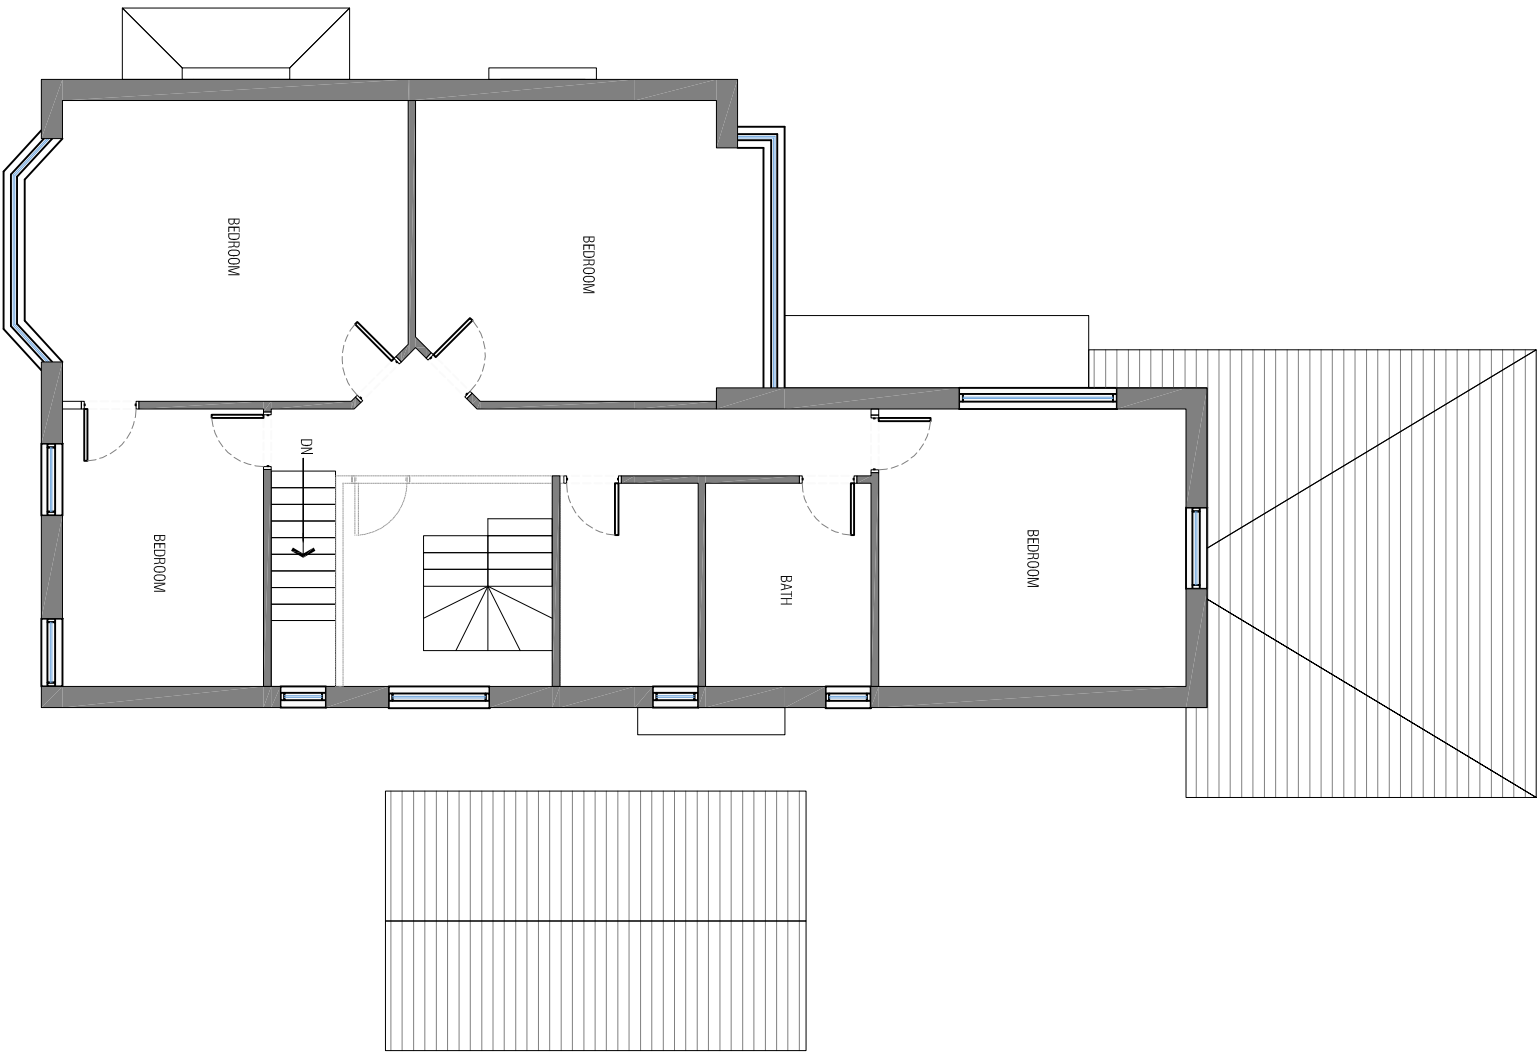

PROPOSED FIRST FLOOR PLAN

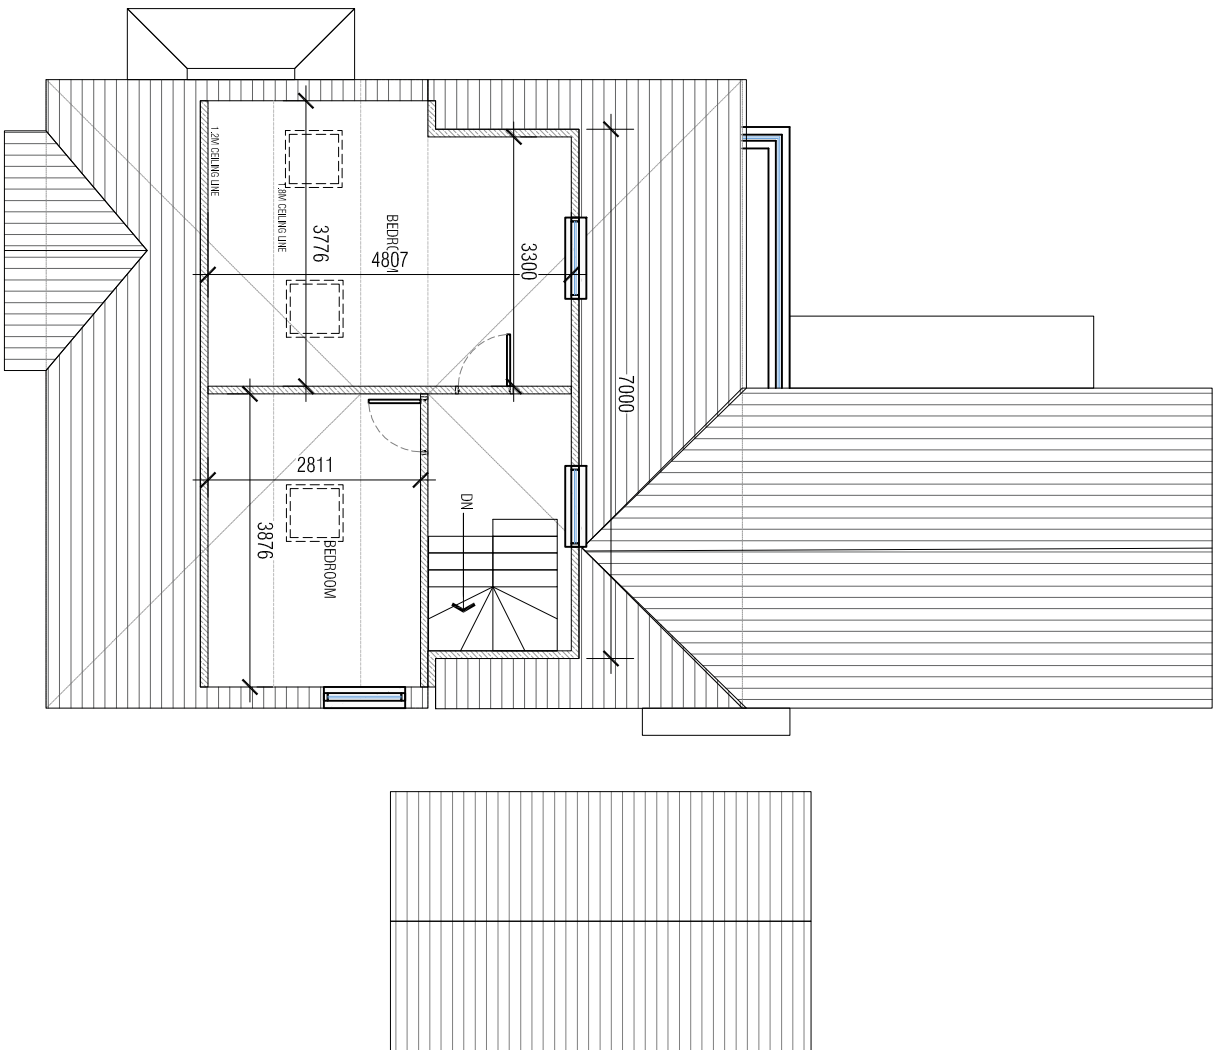

PROPOSED SECOND FLOOR PLAN

Scale 1:100



Project:

189 NEW BEDFORD ROAD
LUTON LU3 1LJ

Client:
MR. KABIR KHAN

Drawing Title:

PROPOSED FLOOR PLANS- LOFT

Scale: 1:100@A3

Date: DECEMBER 2020

Drawn: ZU

Checked: SA

Project No: 200120

Drawing No: A 102

Revised:

