




FRONT ELEVATION
Scale 1:100

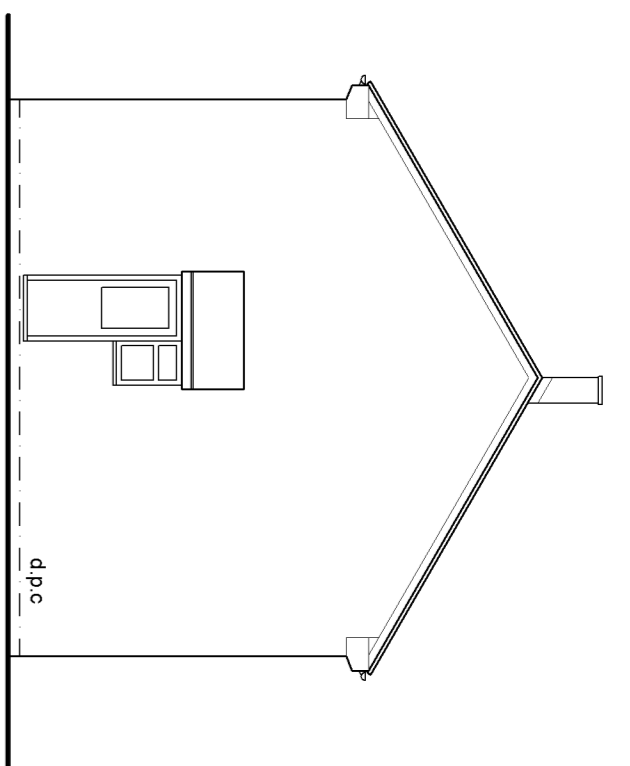


FLANK ELEVATION
Scale 1:100

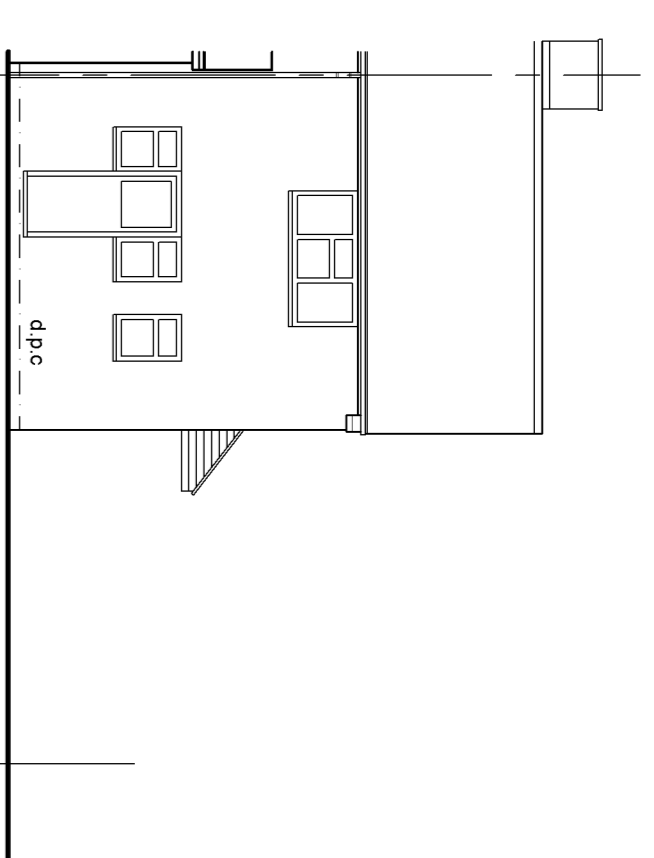


REAR ELEVATION
Scale 1:100

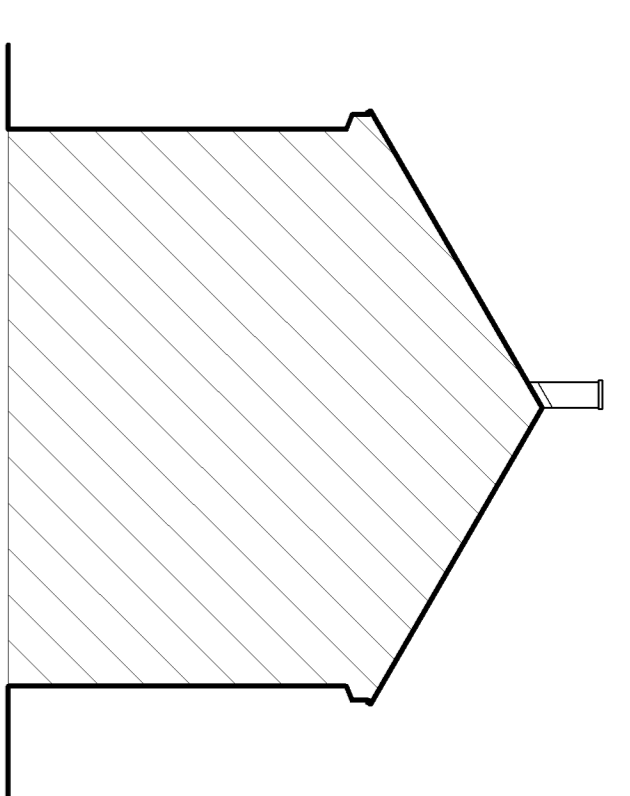

SIDE ELEVATION
Scale 1:100

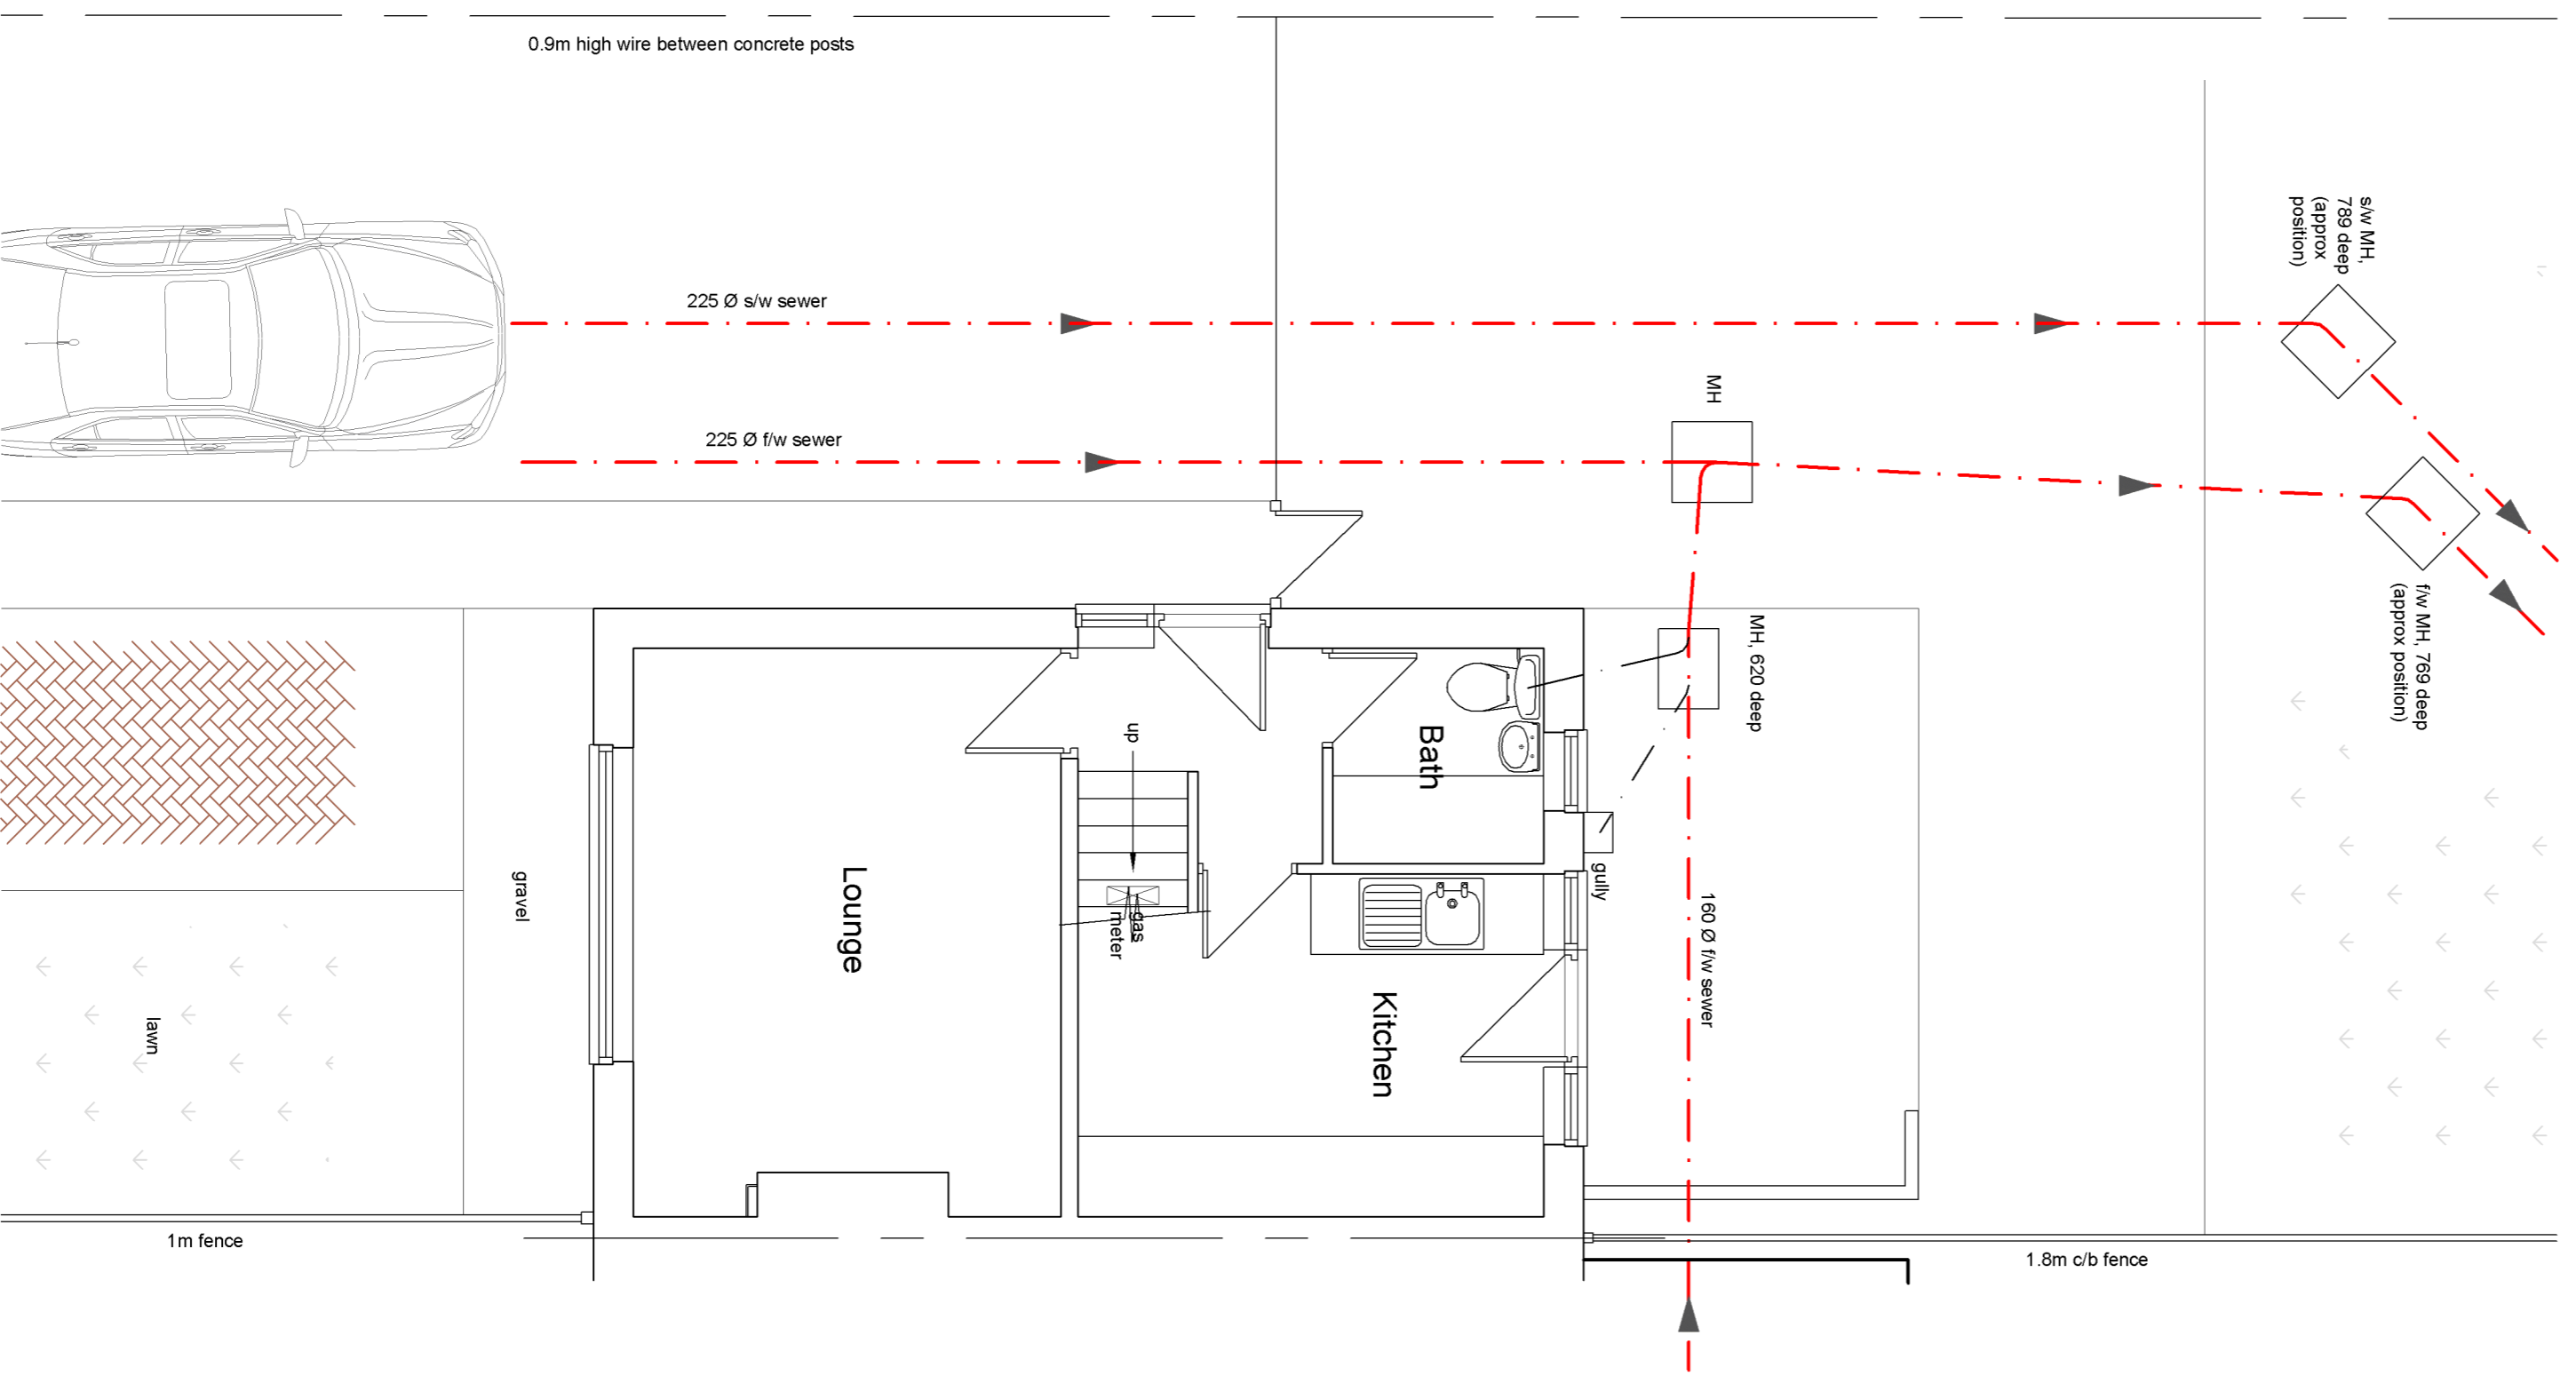

GROUND FLOOR PLAN
Scale 1:50

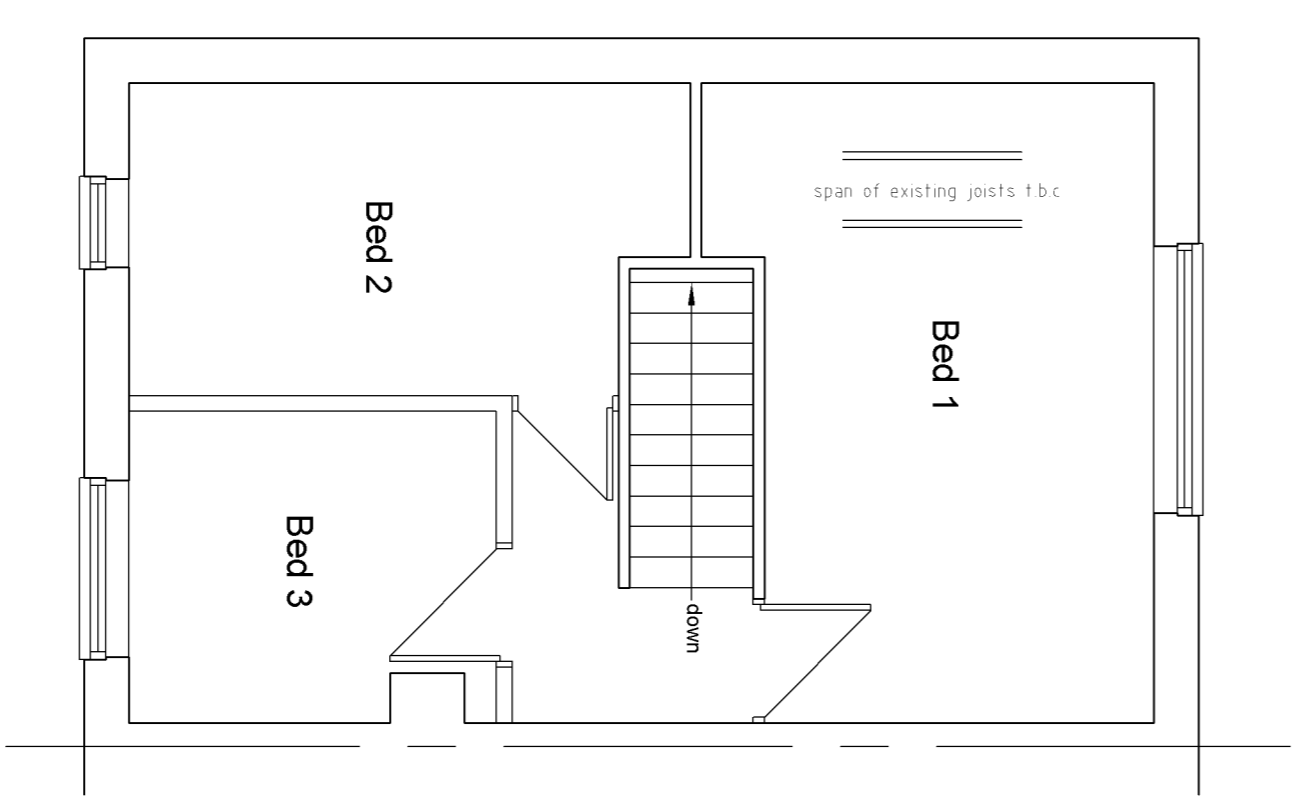


FIRST FLOOR PLAN
Scale 1:50



SITE LOCATION PLAN
Scale 1:1250



BLOCK PLAN
Scale 1:500

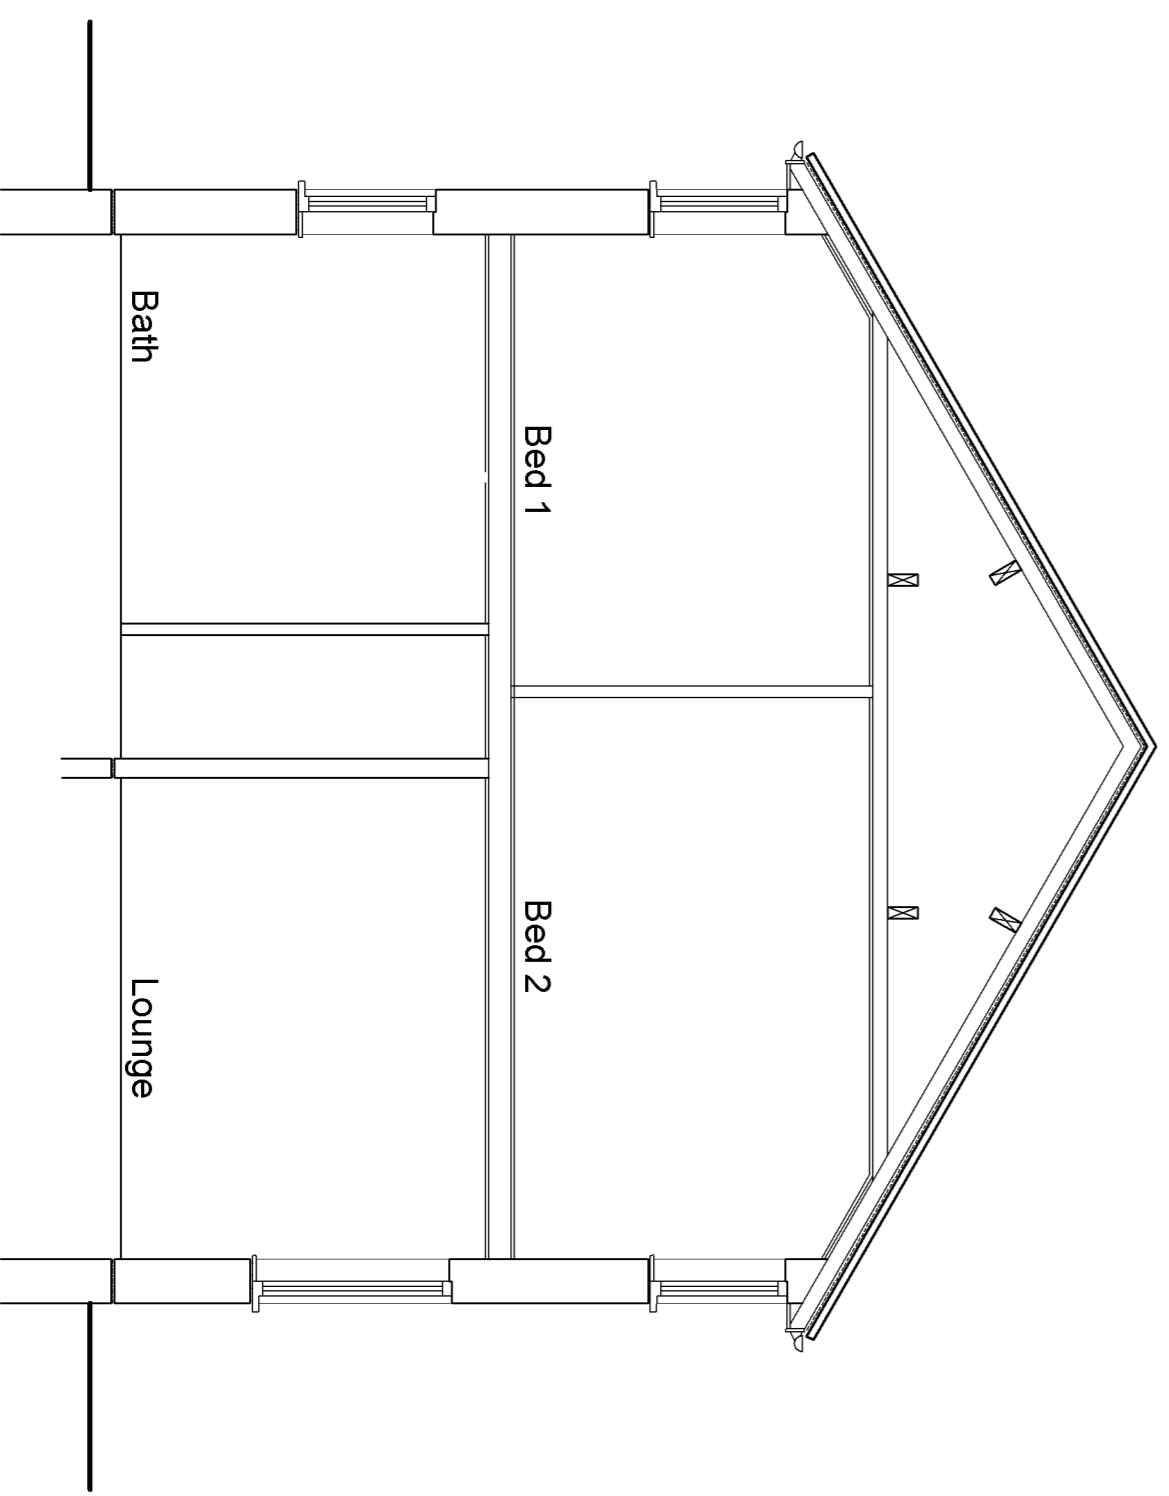

EXISTING SECTION
Scale 1:50

Revisions			
Project: Proposed single storey rear and two storey side extensions and associated alterations to 28 Wandon Close, Luton, LU2 8DX			
Title: Existing floor plan, elevations, section, site and location plans			
Scale:	Date:	Drawn:	
As stated	12/04/2021	SJC	
Job No:	SC/2005917		
Drawing No:	01	Rev:	
S & S Coates Surveying & Design			
Room 2, Denel Wing, The Rufus Centre, Steppingley Road, Filwick, MK45 1AH Tel: 01525 862457 or 07960 215053 stevecoates72@gmail.com			