



FRONT ELEVATION

Scale 1:100

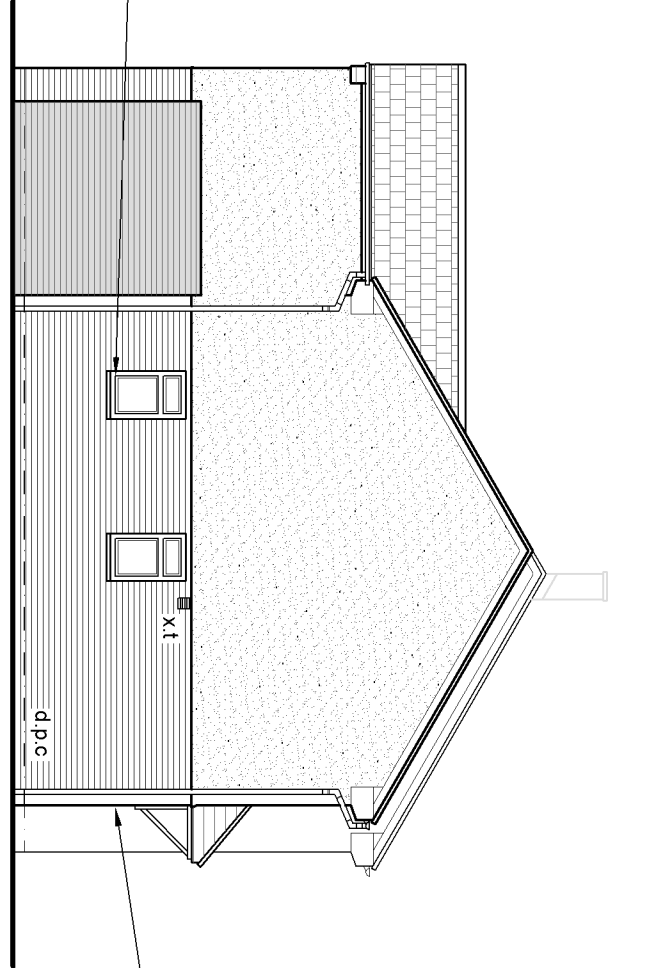


FLANK ELEVATION

Scale 1:100

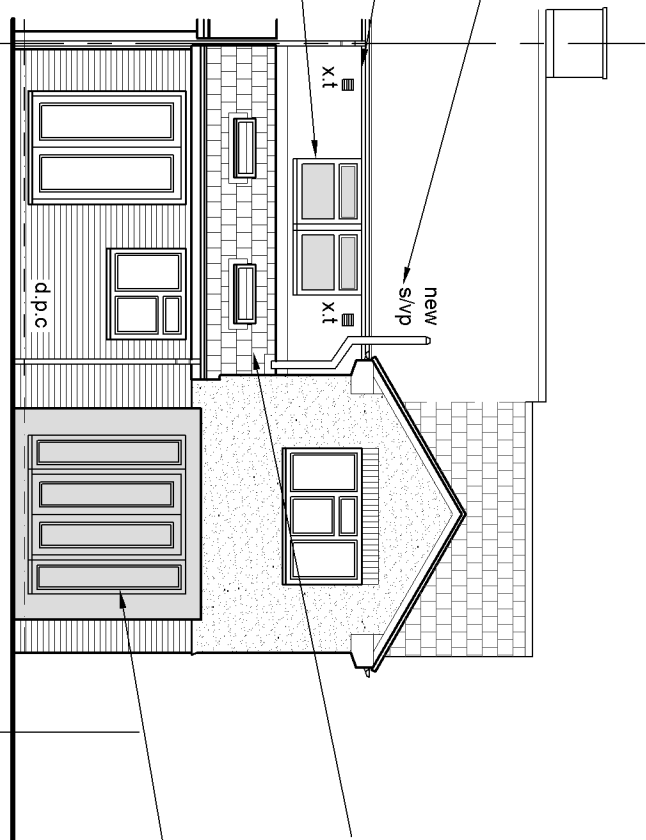


REAR ELEVATION

Scale 1:100

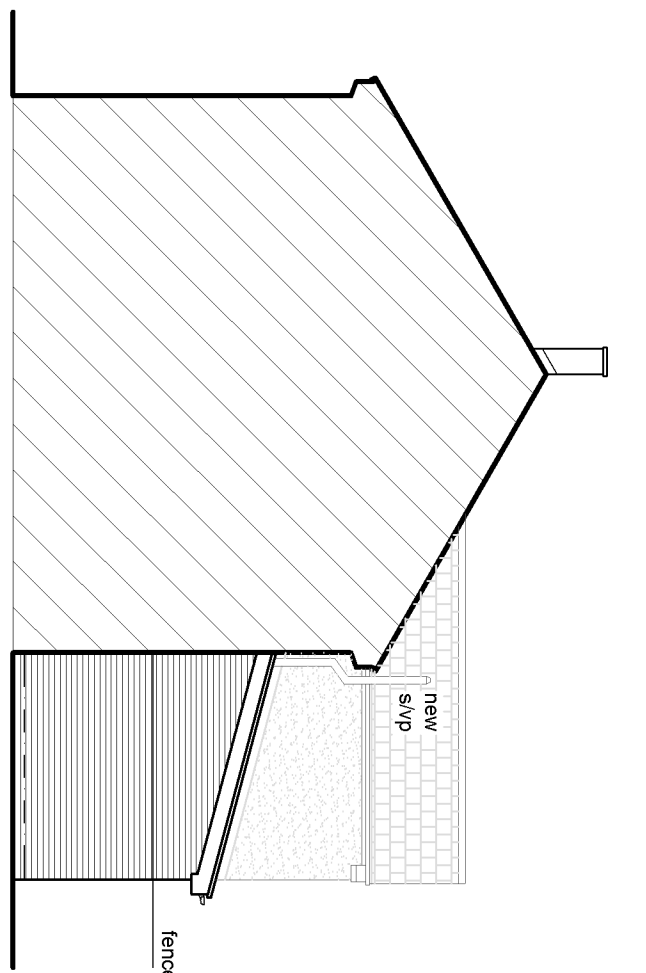


SIDE ELEVATION

Scale 1:100

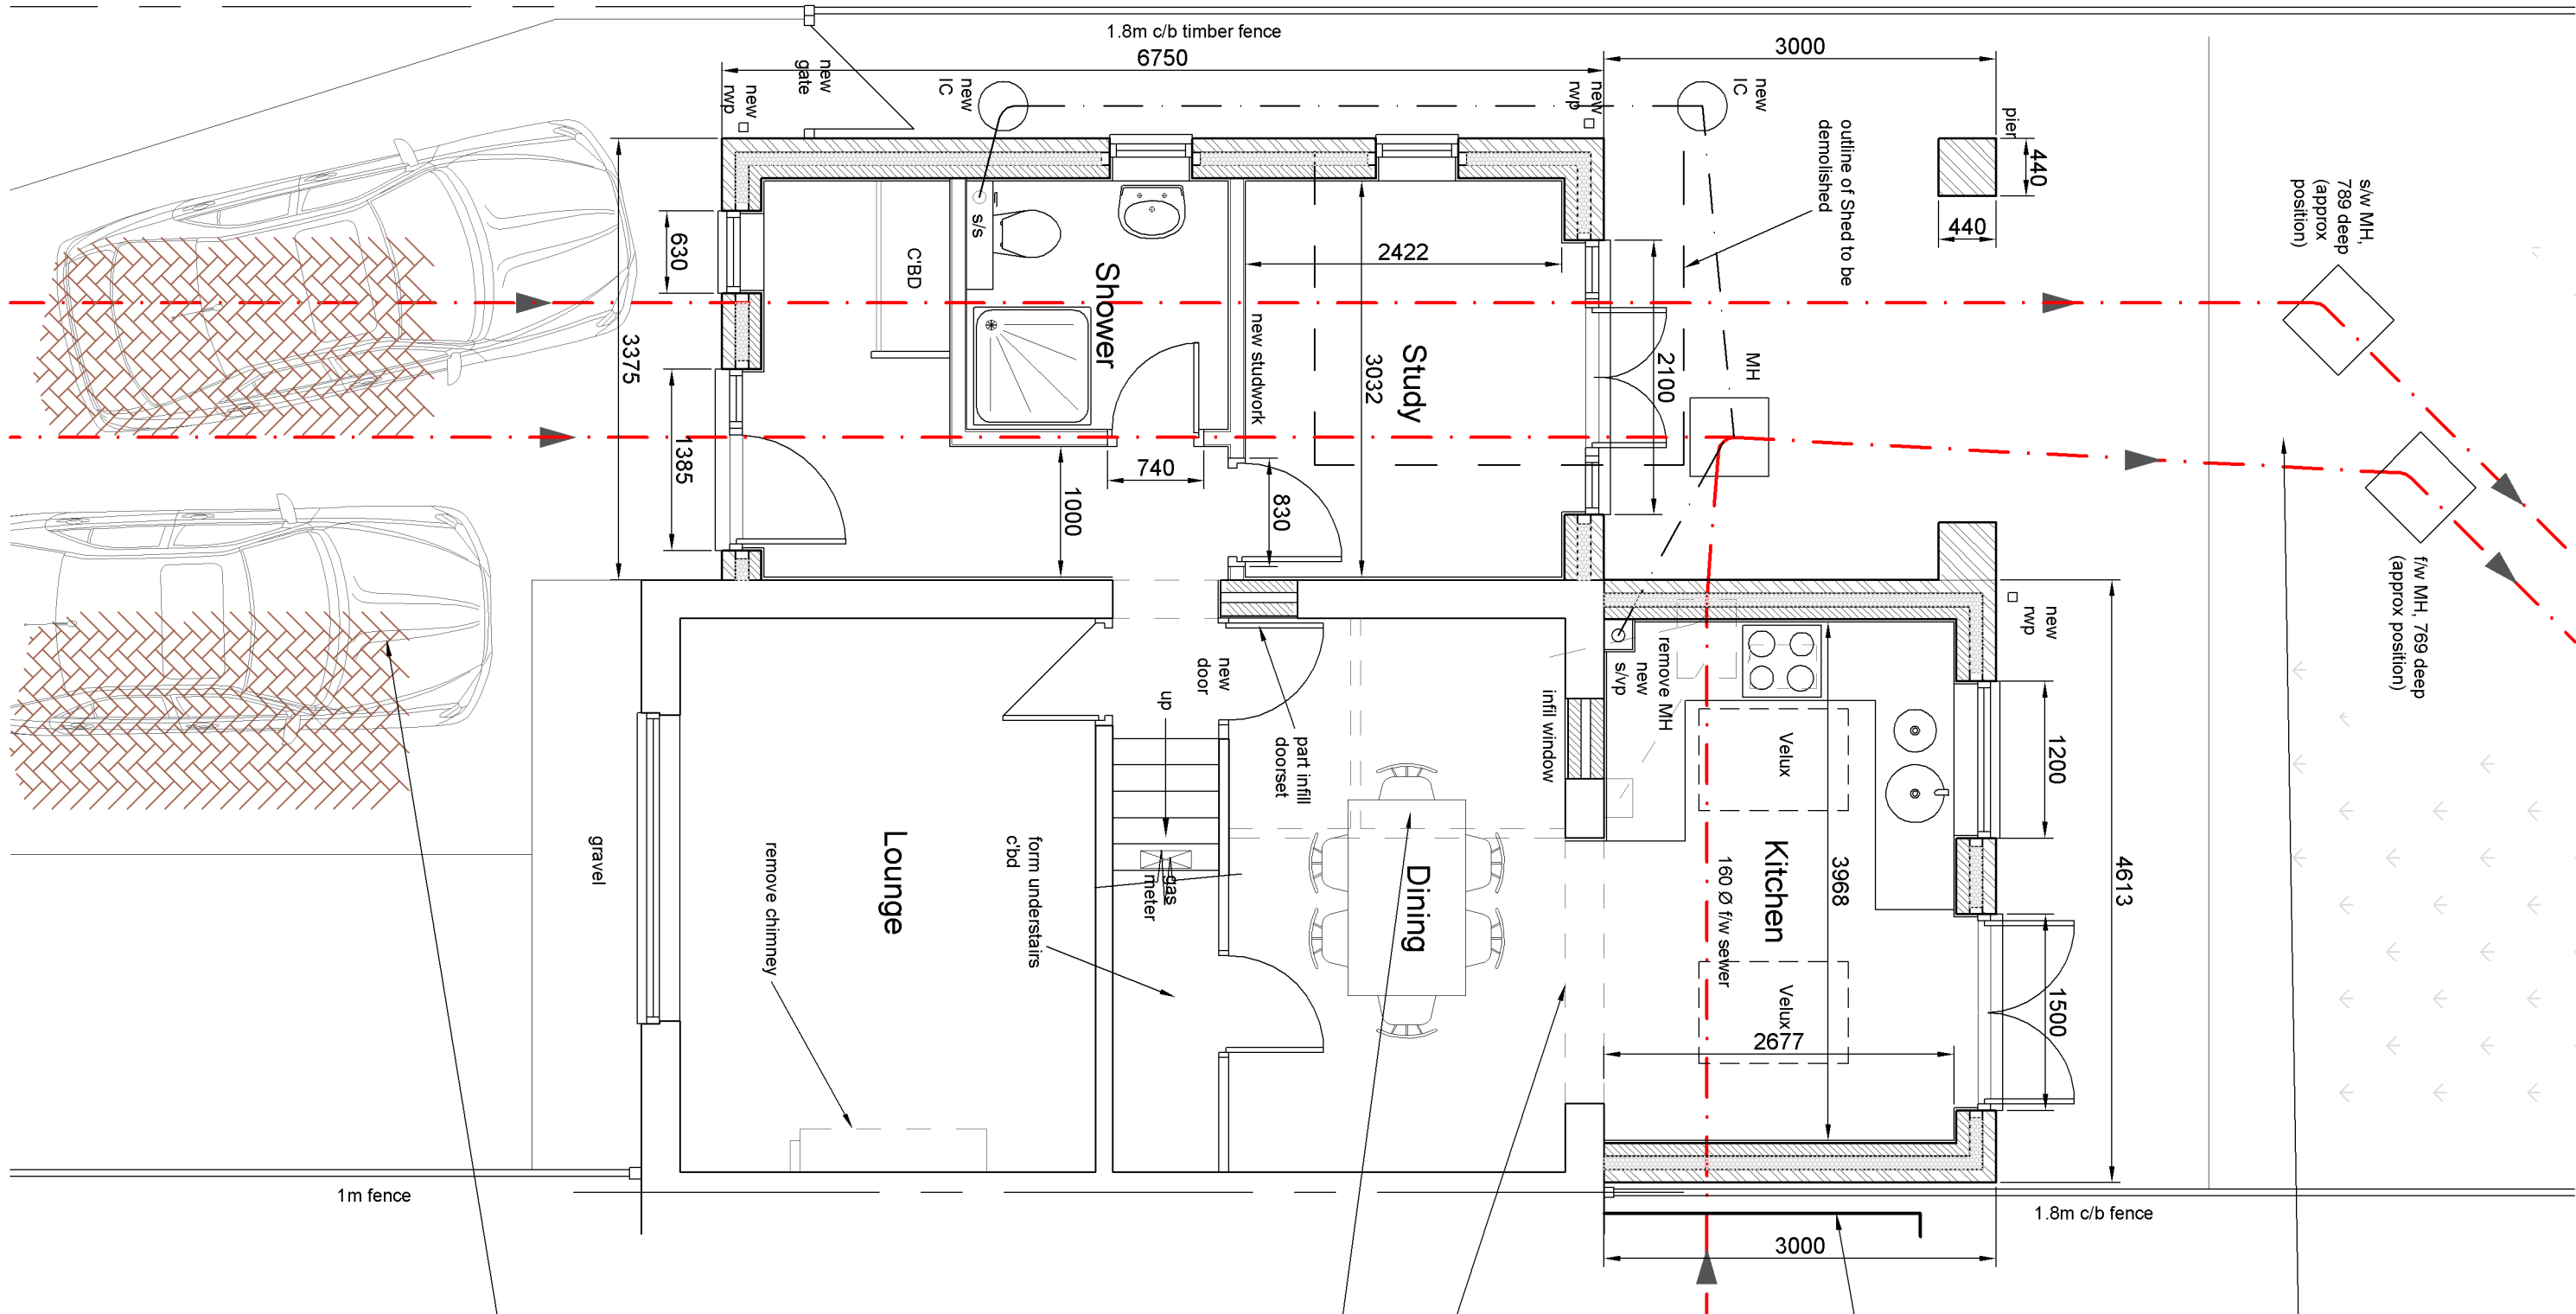

GROUND FLOOR PLAN

Scale 1:50

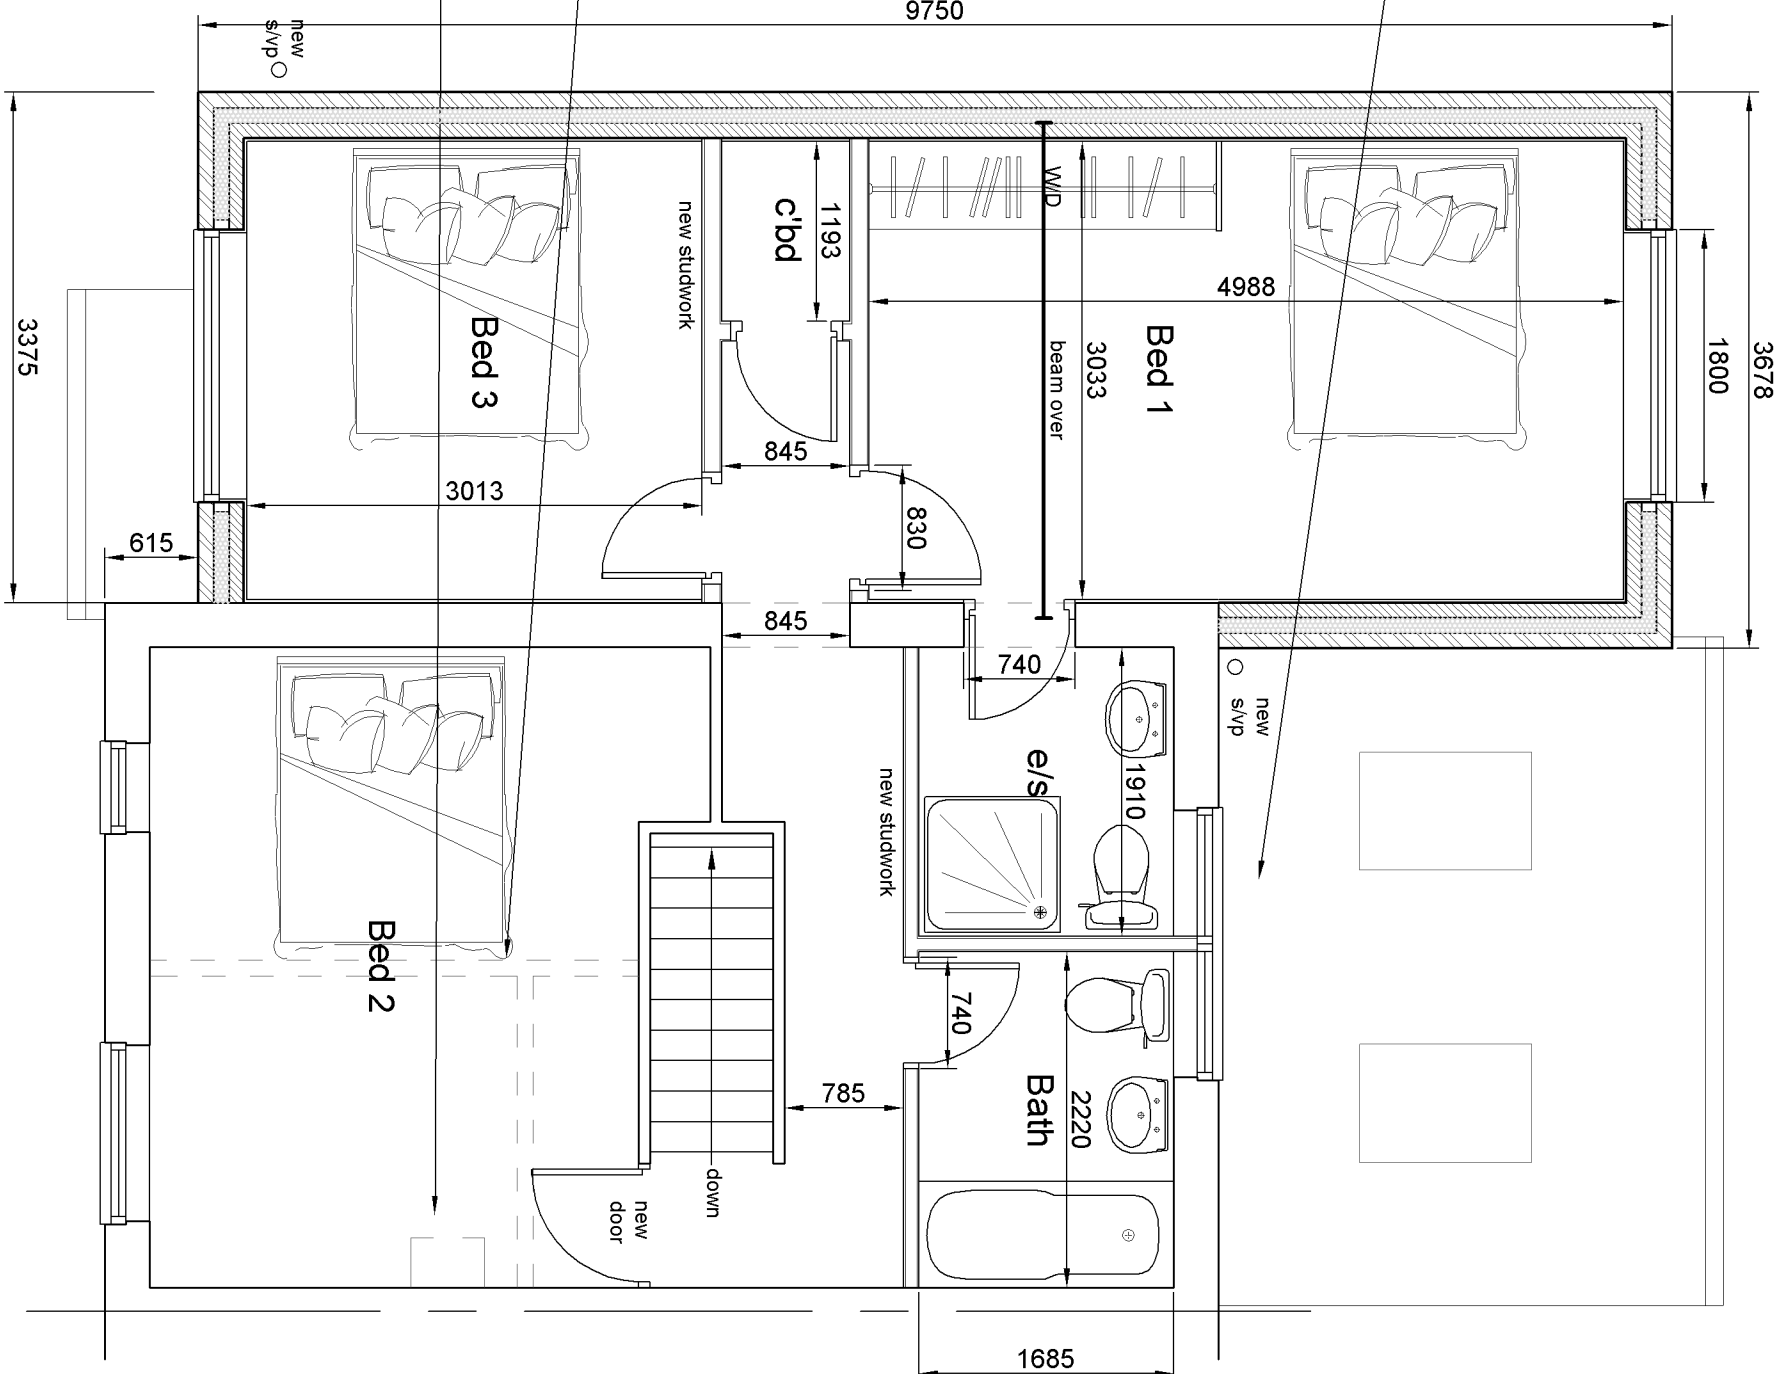

FIRST FLOOR PLAN

Scale 1:50



BLOCK PLAN

Scale 1:500



		Revisions		
Project:		Proposed two storey side and single storey rear extensions and associated alterations to 28 Wandon Close, Luton, LU2 8DX		
Title:		Scheme Proposals Drawing		
Scale:	Date:	Drawn:	SJC	
As stated	12/04/2021			
Job No:		SC/2005917		
Drawing No:	02	Rev:		
S & S Coates Surveying & Design				
Room 2, Denel Wing, The Rufus Centre, Steppingley Road, Flitwick, MK45 1AH				
Tel: 01525 862457 or 07960 215053				
stevecoates72@gmail.com				