



EXISTING SIDE ELEVATION

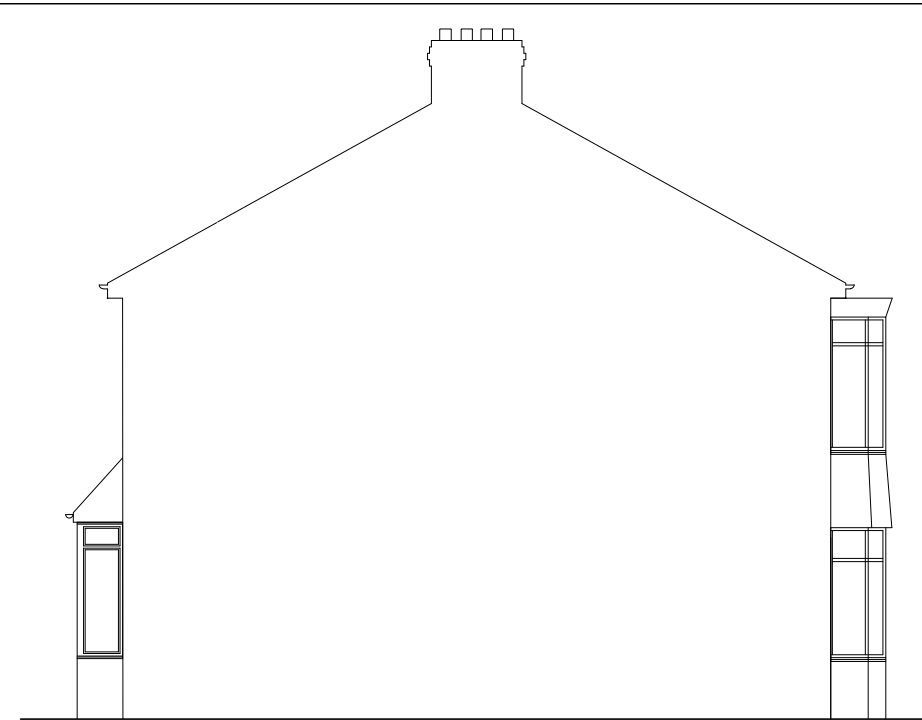


EXISTING REAR ELEVATION



EXISTING SIDE ELEVATION

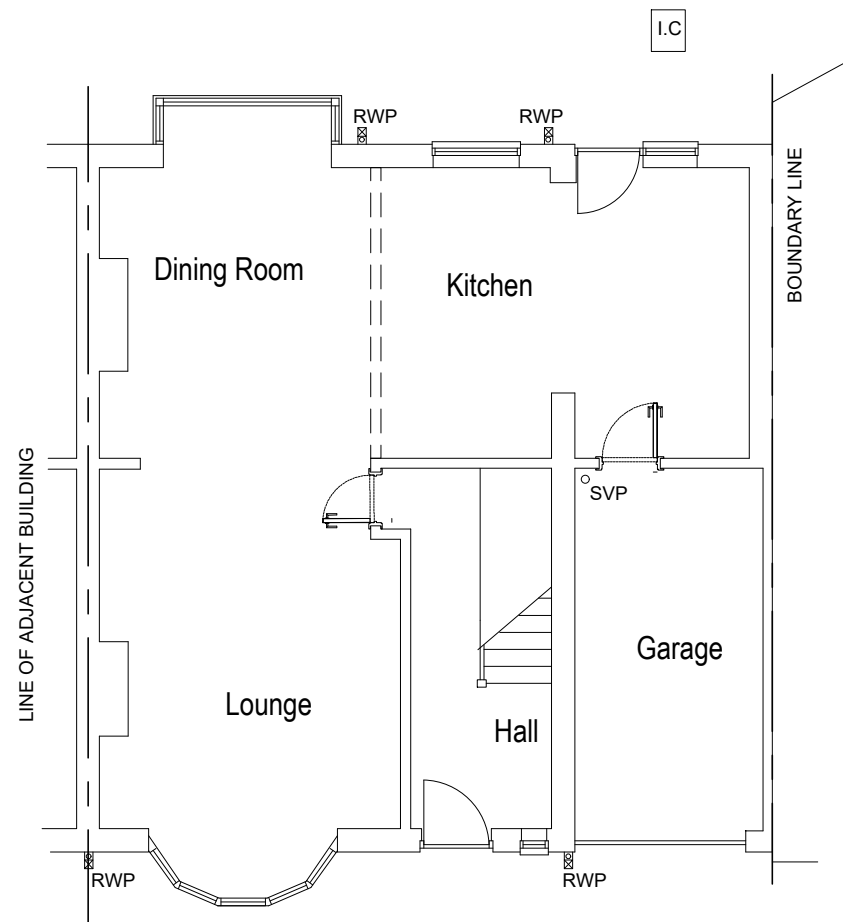

EXISTING GROUND FLOOR PLAN

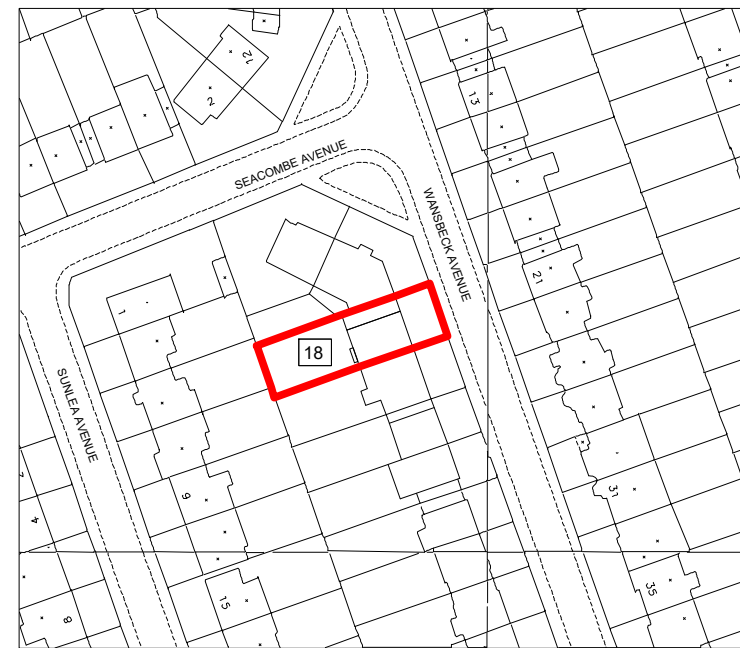

Location Map
(1:1250)



Rev.	Revision Note	Date
	Proposed alterations to No. 18 Wansbeck Avenue Cullercoats Tyne & Wear - NE30 3DU	Scale 1:100 Date 22.02.21
	Title Existing Layouts	Sheet No. 001