

natural blue slate  
roof covering  
(sample to be approved)



textured render  
(sample to be approved)

pitch face natural  
stone quoins

windows and doors to  
be timber with paint finish



# as proposed

volume of proposed conversion amounts to  
132m<sup>3</sup> or thereabouts

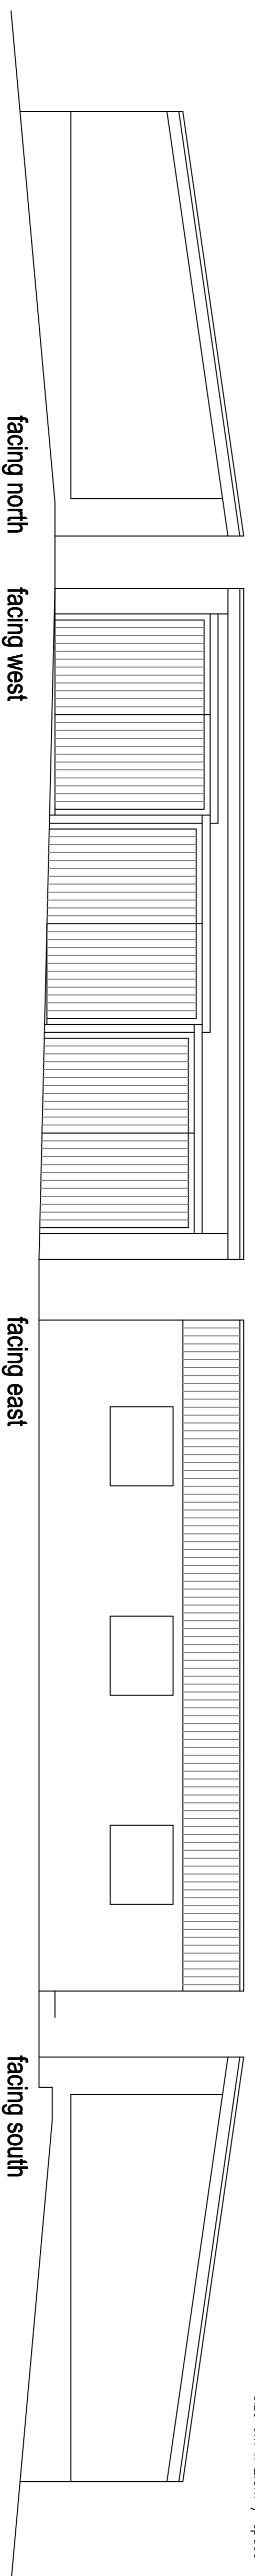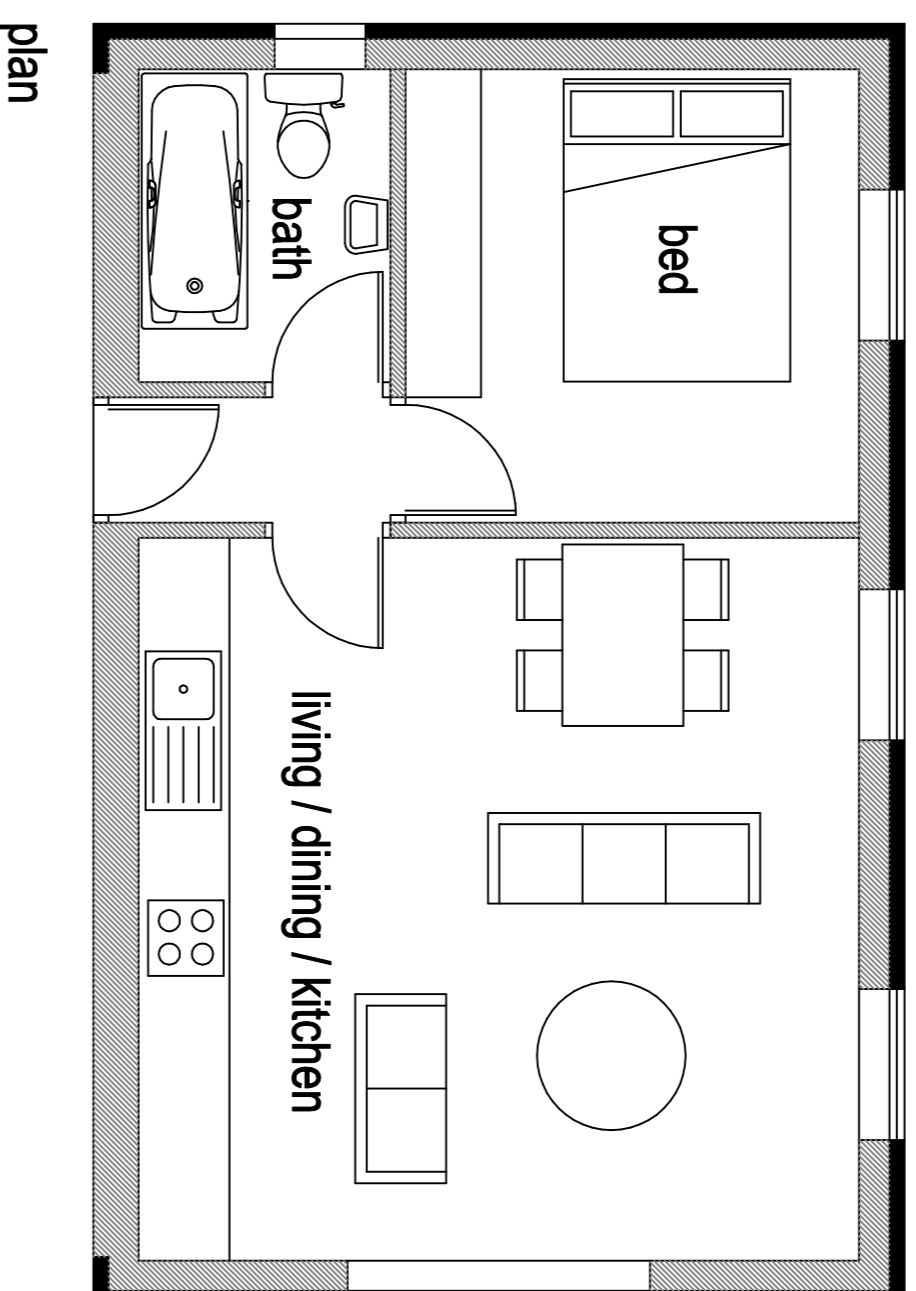

# as existing

volume of existing building amounts to  
107m<sup>3</sup> or thereabouts

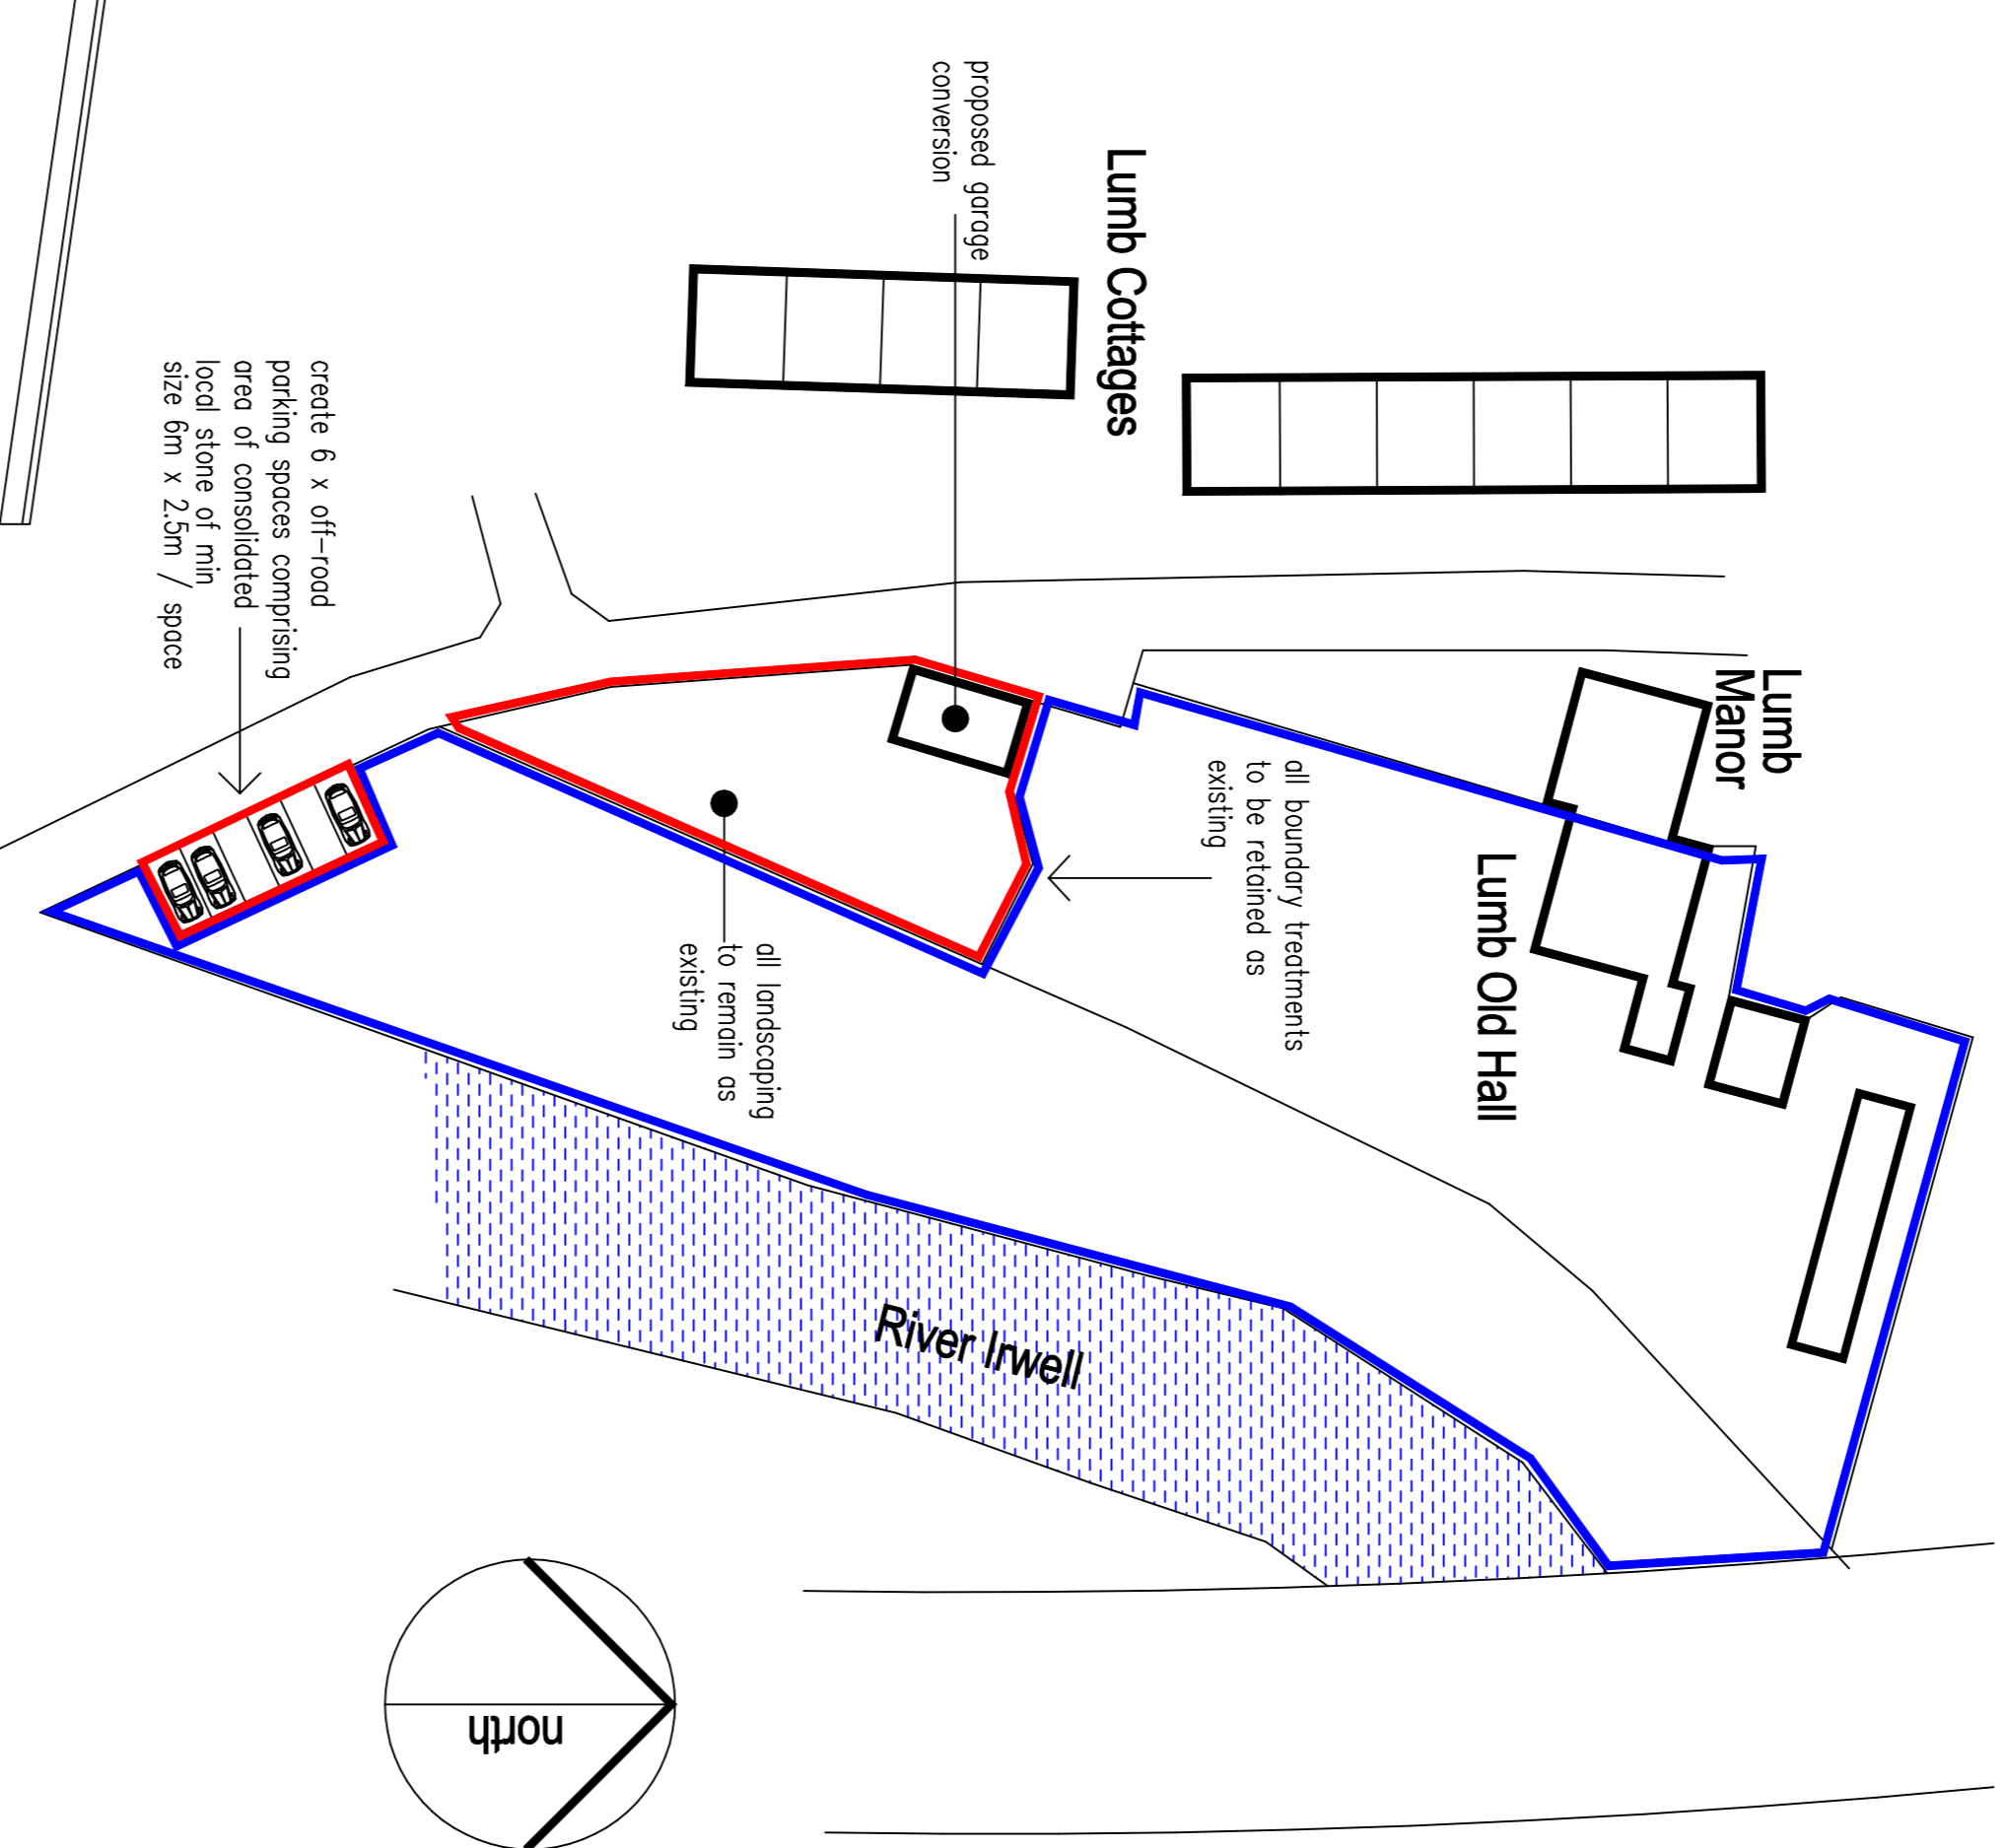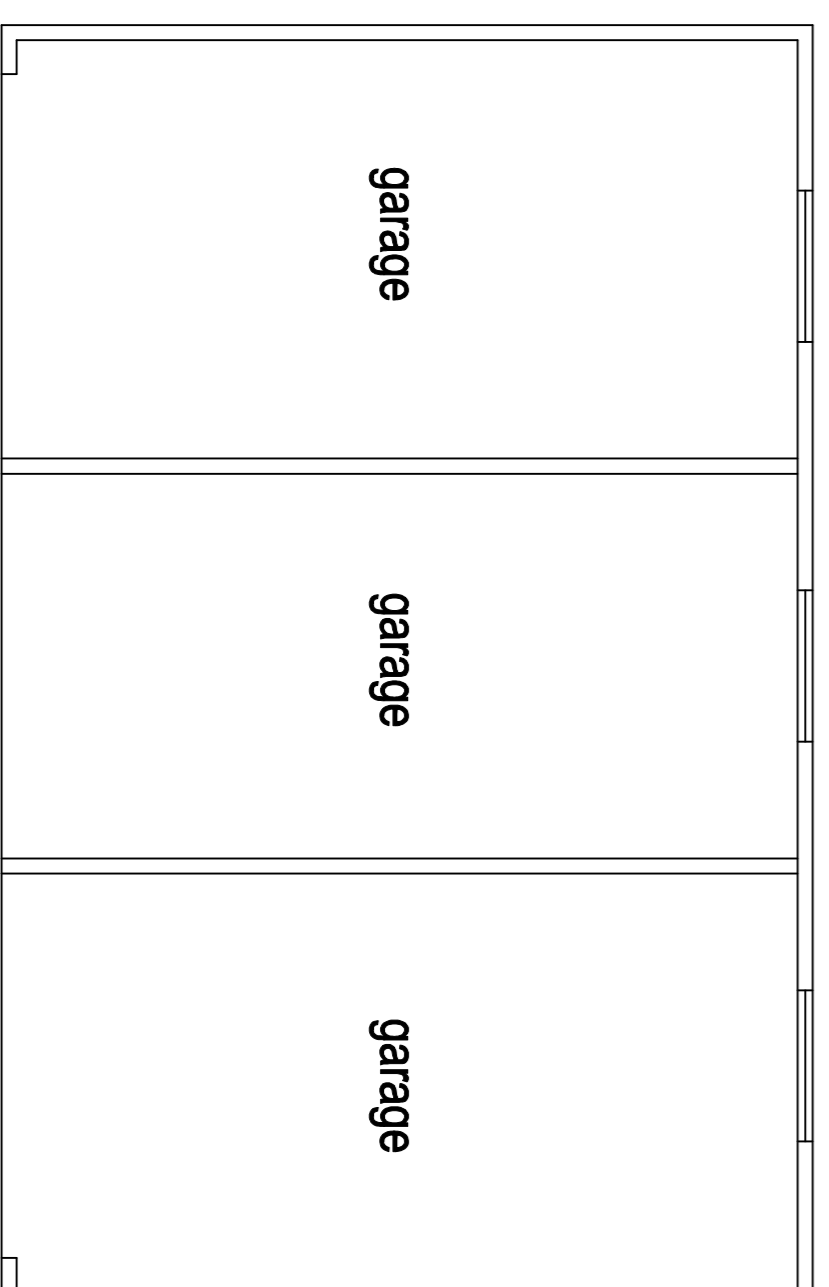


## site plan (1:500)

amended 04-05-18  
parking spaces to be 6m x 2.5m  
amended 09-05-18  
natural stone details added

proposed conversion of garages  
to form 1 bed dwelling at  
Lumb Old Hall  
Lumb  
Edenfield  
Rossendale

plan scale 1:50 1:500 @ A1

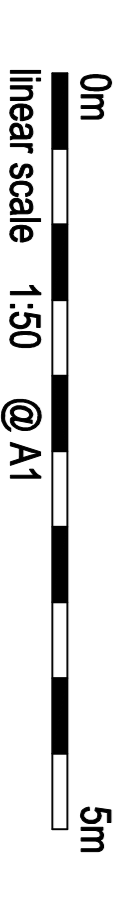

LOH-09-05-18