
 
 
 


Location Plan Scale 1:500


© Crown copyright 2021 Ordnance Survey 100053143

## Legend


-  Site Area
-  Proposed Extension GF
-  Additional Extended Underground

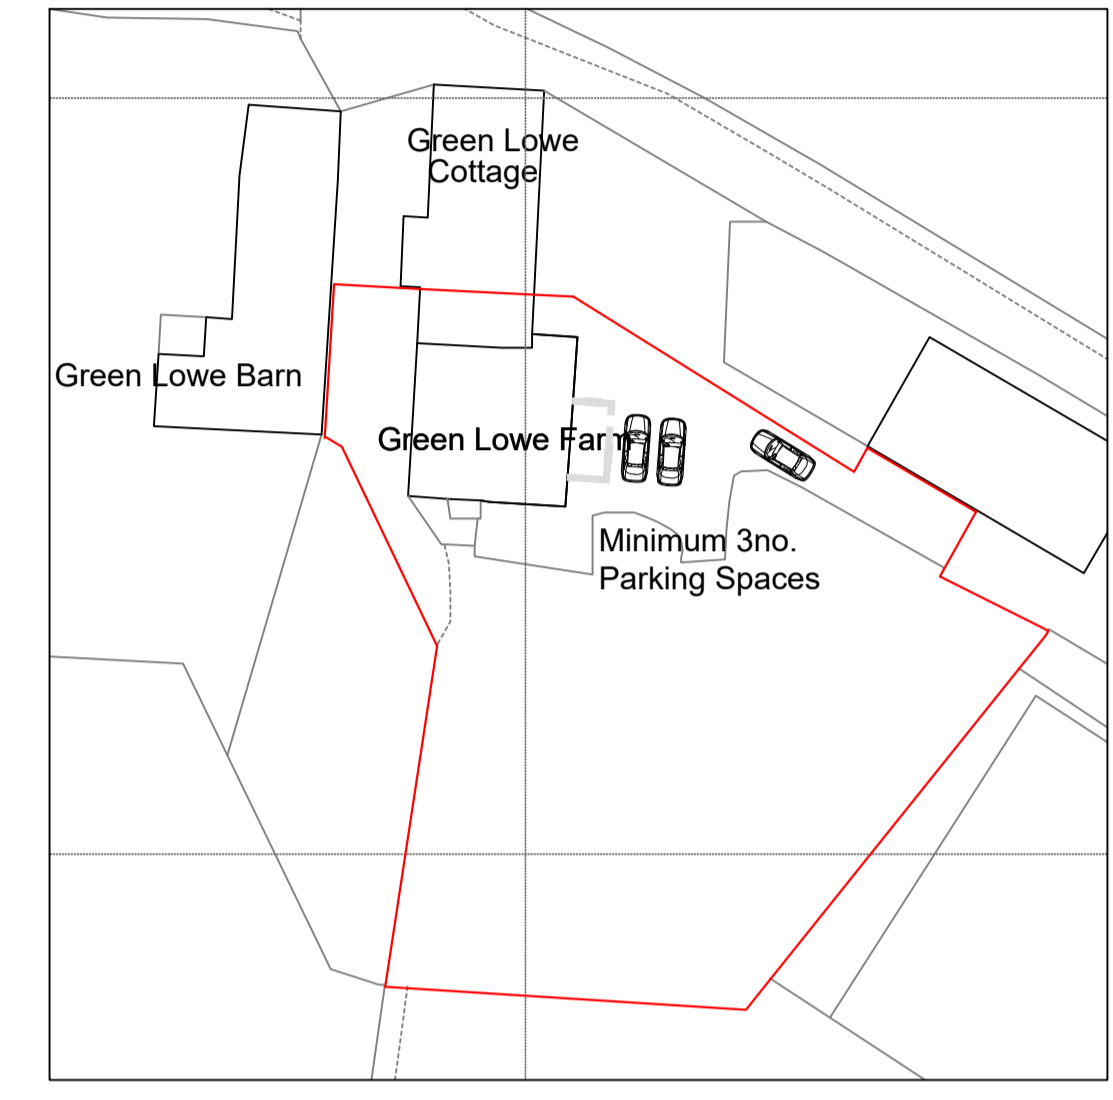

Existing Site Plan Scale 1:500

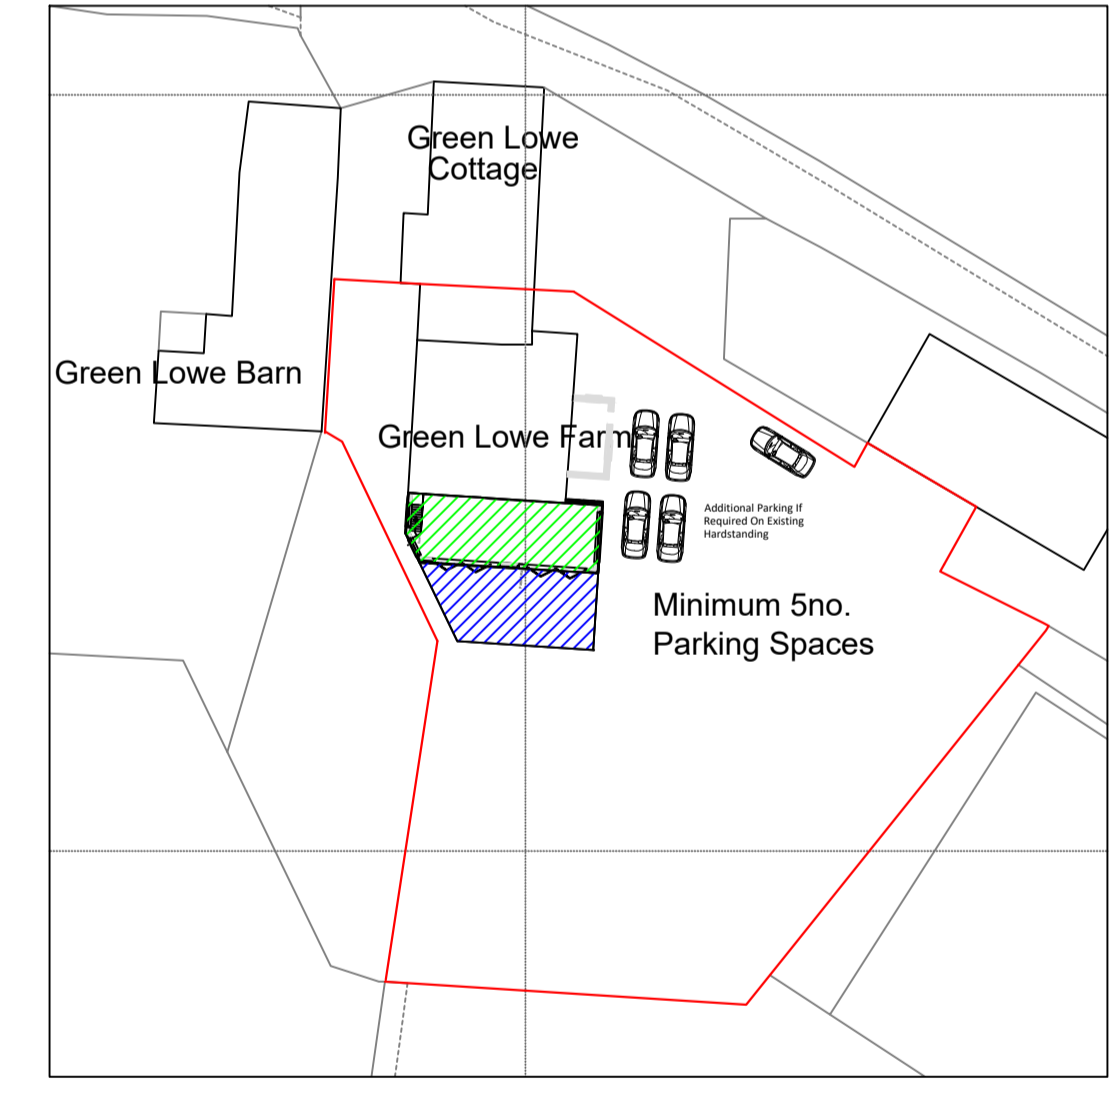

Proposed Site Plan Scale 1:500

01 Rev. No.	Additional Parking Notes Added Revision note.	03-04-21 Date.
Title: Location Plan, Proposed & Existing Site Layout		
Project: Green Lowe Farm Shawclough Road, Waterfoot, Rossendale, BB4 9SA		
Client: Mr Chris Eacott Green Lowe Farm Shawclough Road, Waterfoot, Rossendale, BB4 9SA		
Scale: Indicated.	Designed: AW	Drawn: JW
		Date: 18-03-21
Drawing No. JCBD-20-199-5. Rev00		
 <b>J C Building Design Ltd</b> Tel: 01706 872797 / 07824 871086 enquiries@jcbuildingdesign.co.uk		