

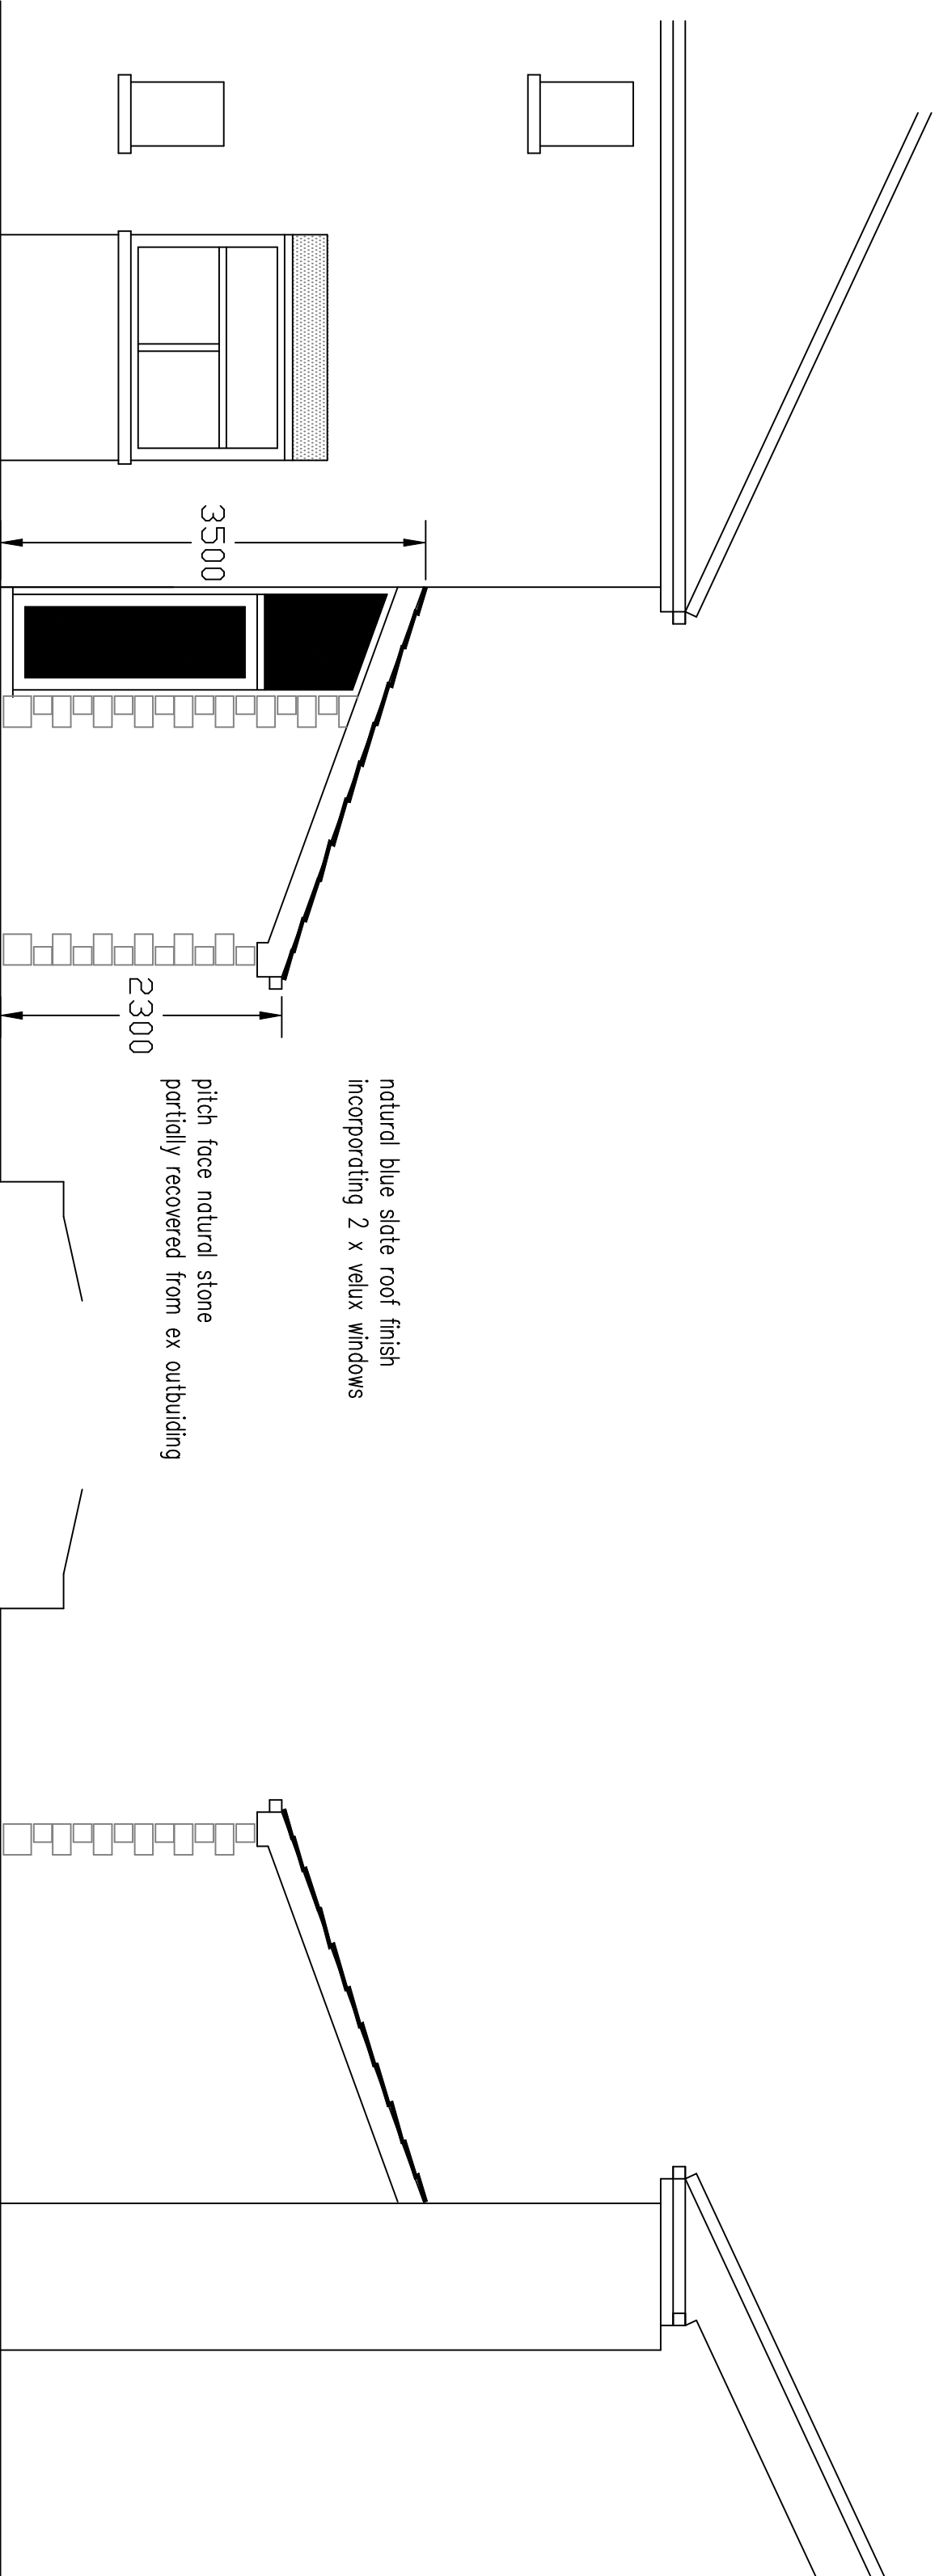


proposed rear elevation

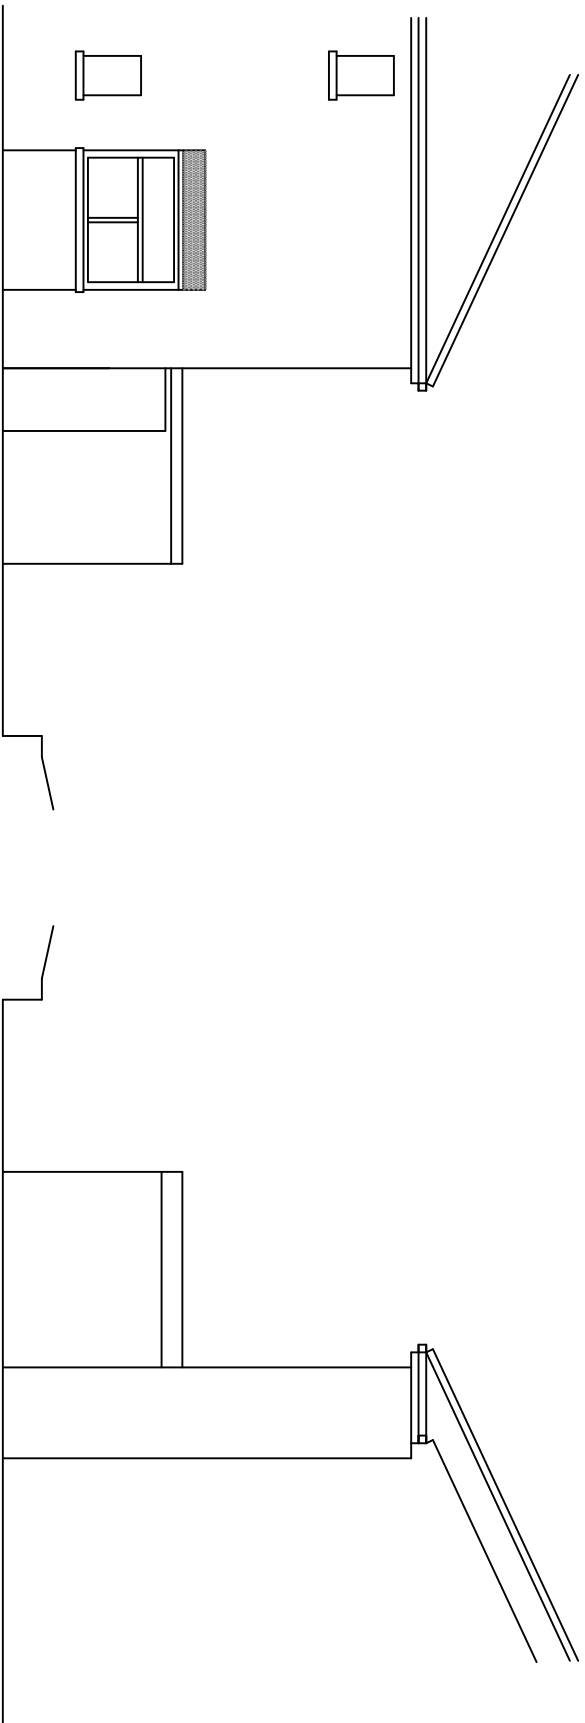


proposed side elevation


proposed side elevation

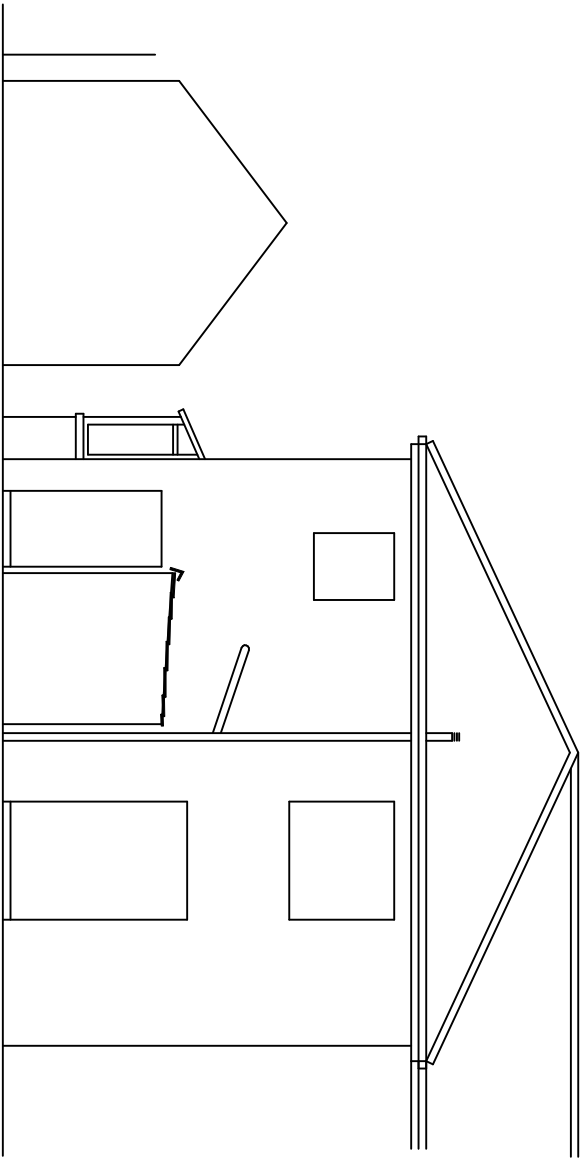

existing plan and elevations (1:100)

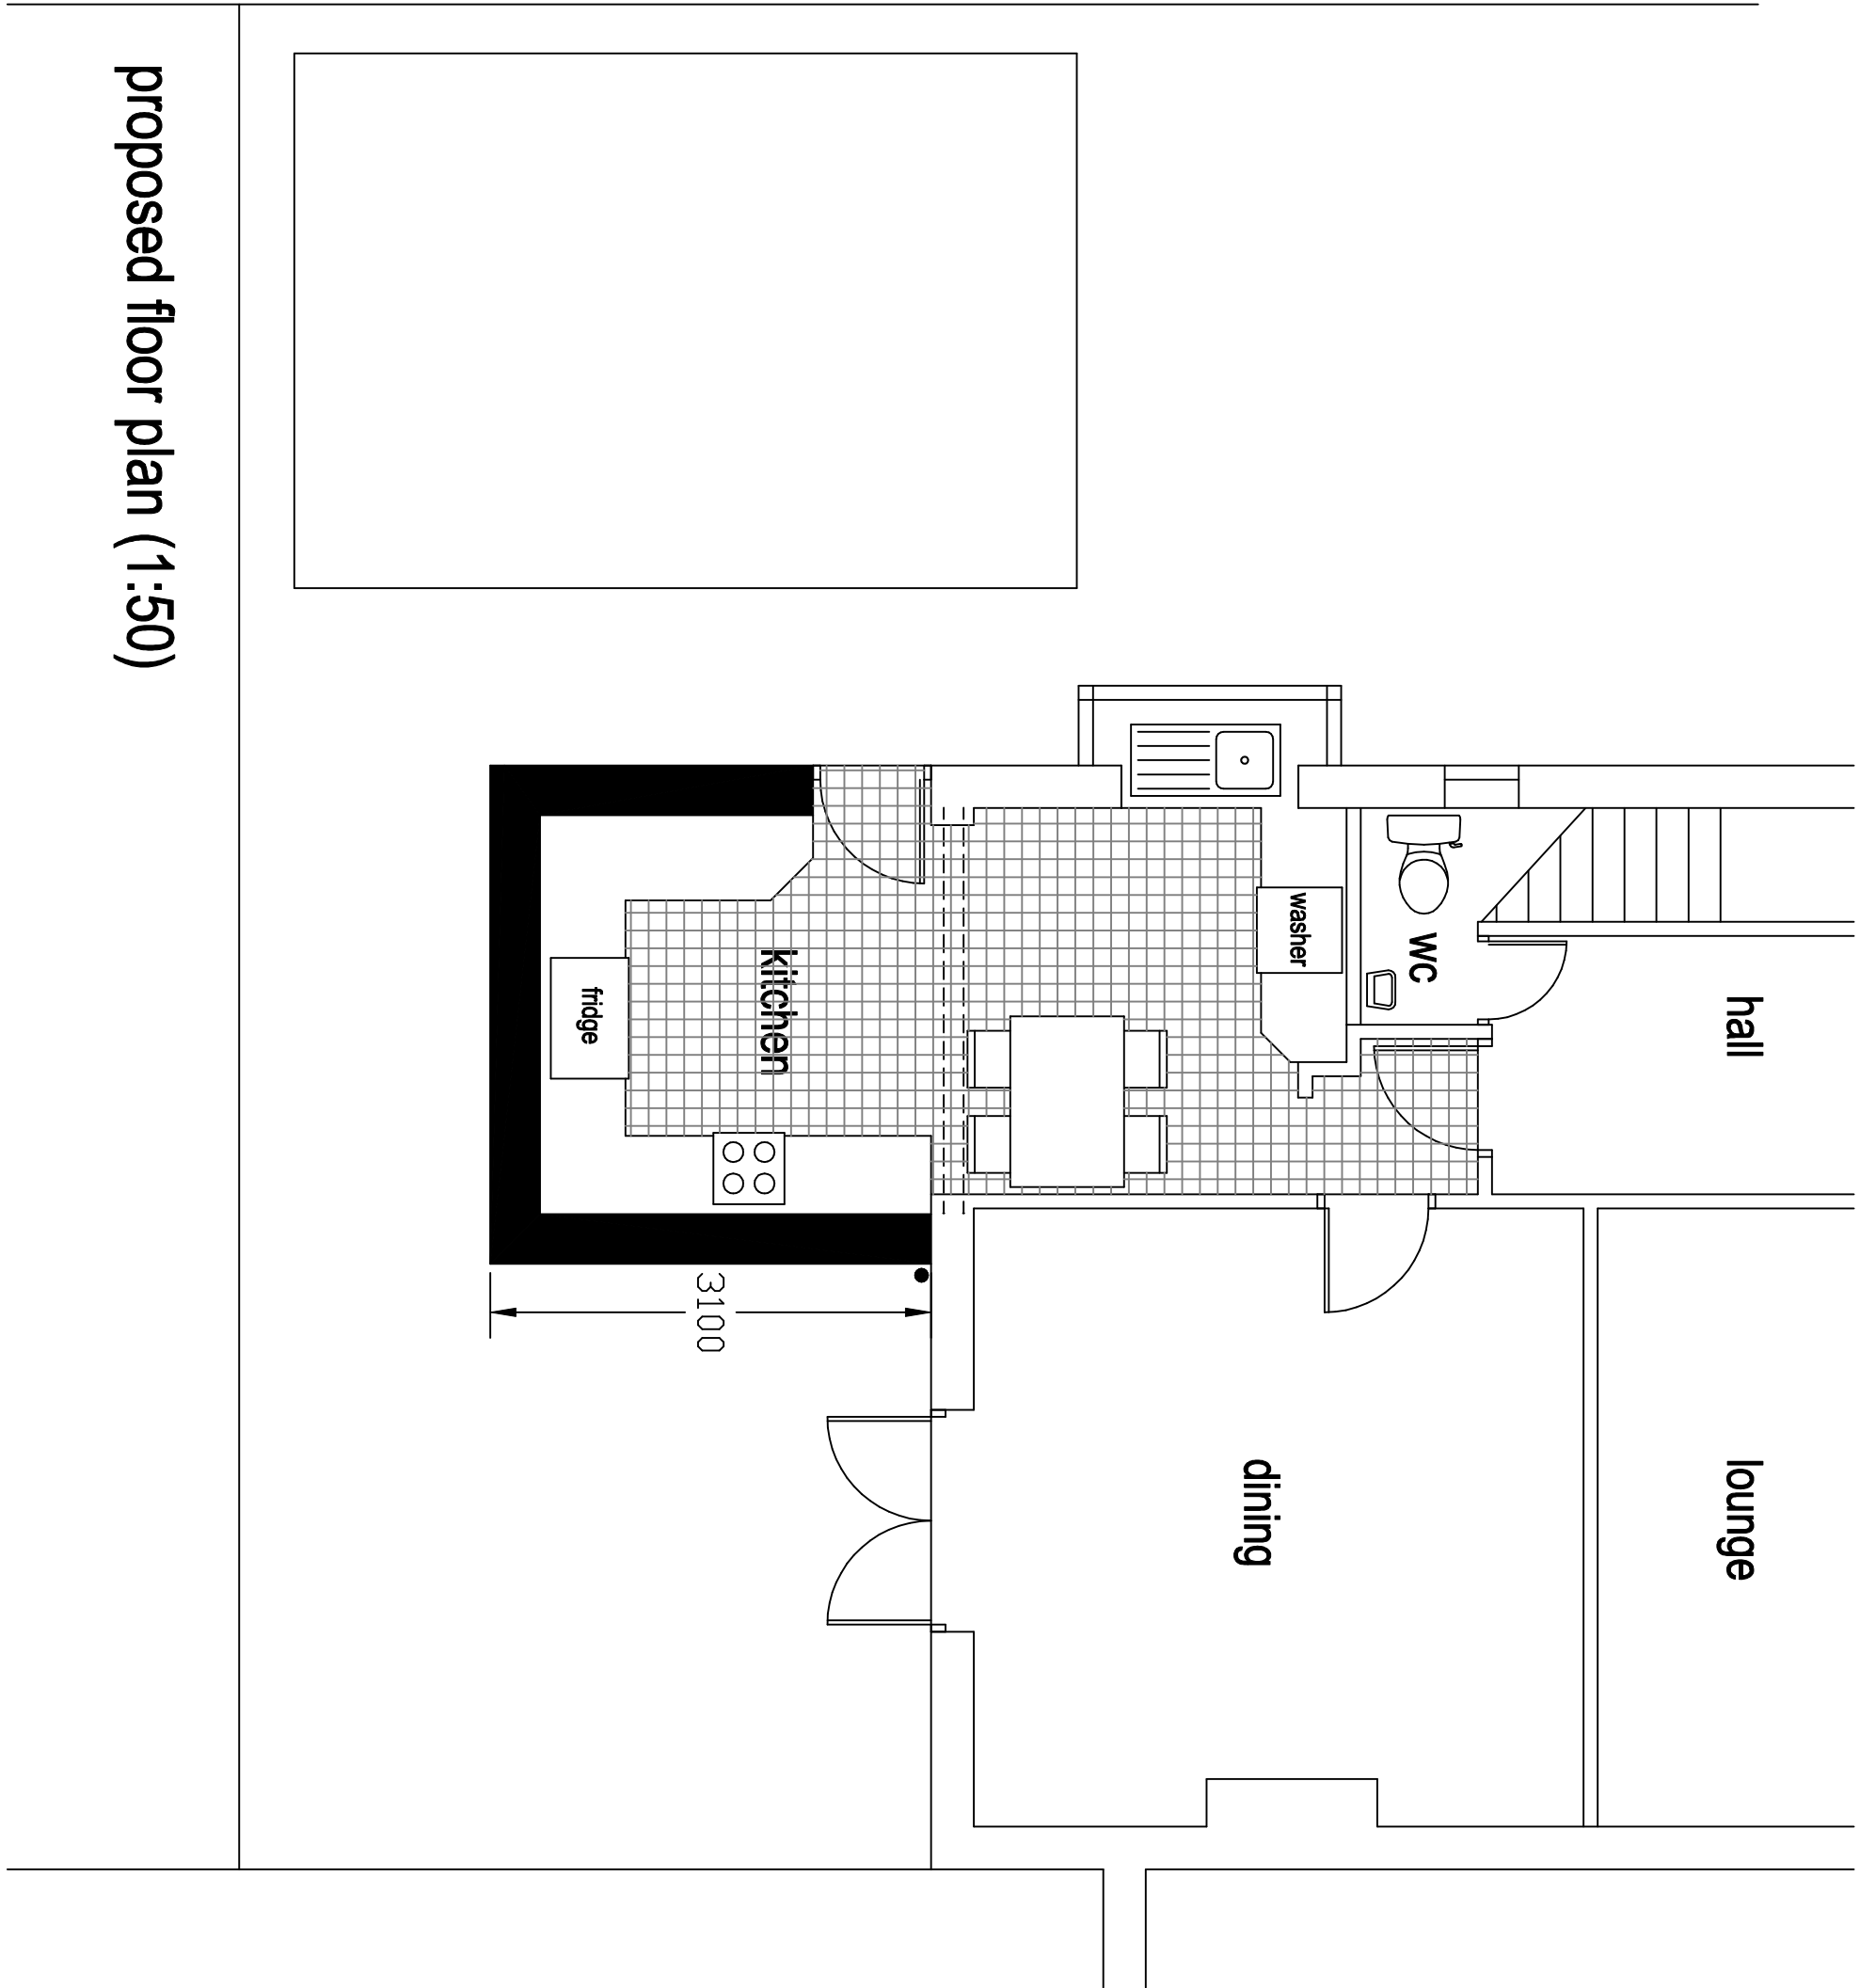


proposed floor plan (1:50)

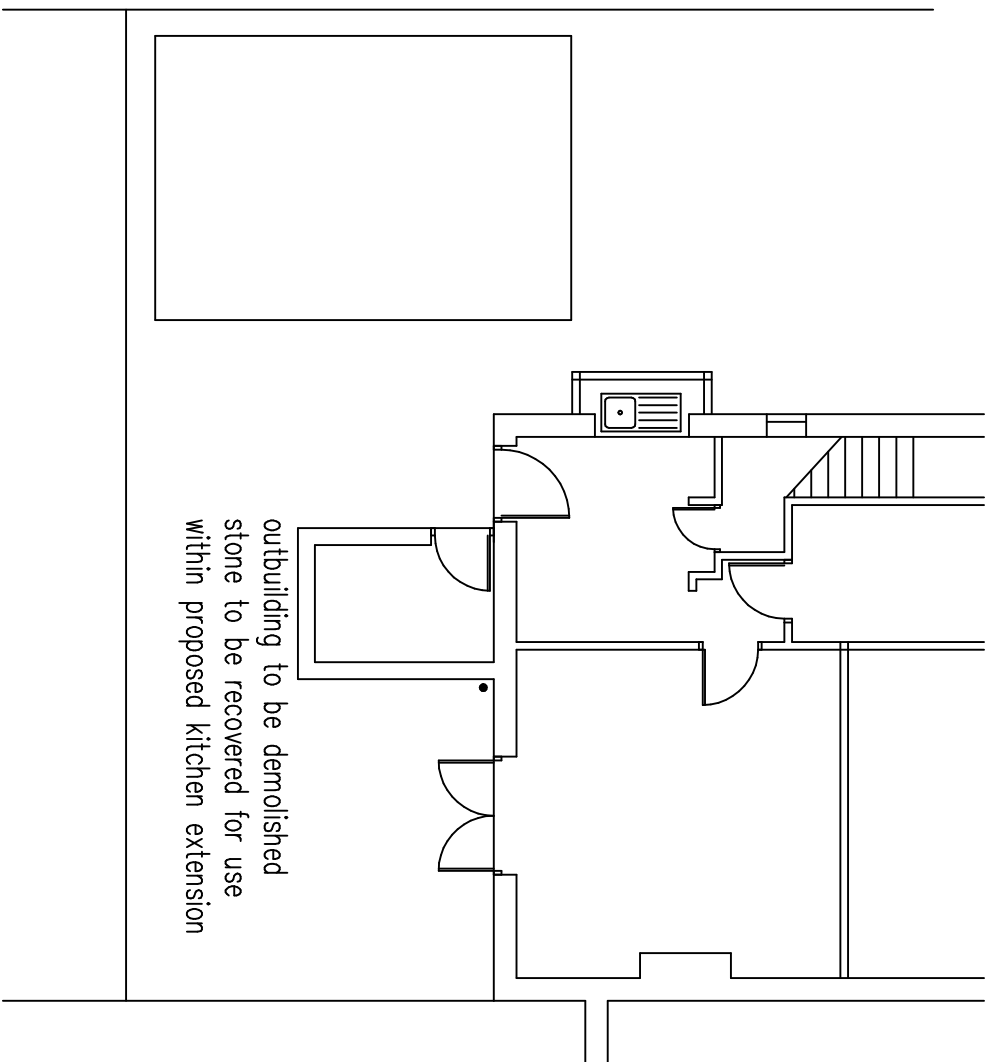

proposed kitchen extension at
416 Bury Road
Rawtenstall

scale 1:100 1:50 @ A1

 

linear scale 1:50 @ A1

drawing number MKZ-20-02-21