



existing walled garden entrance plan
1/100

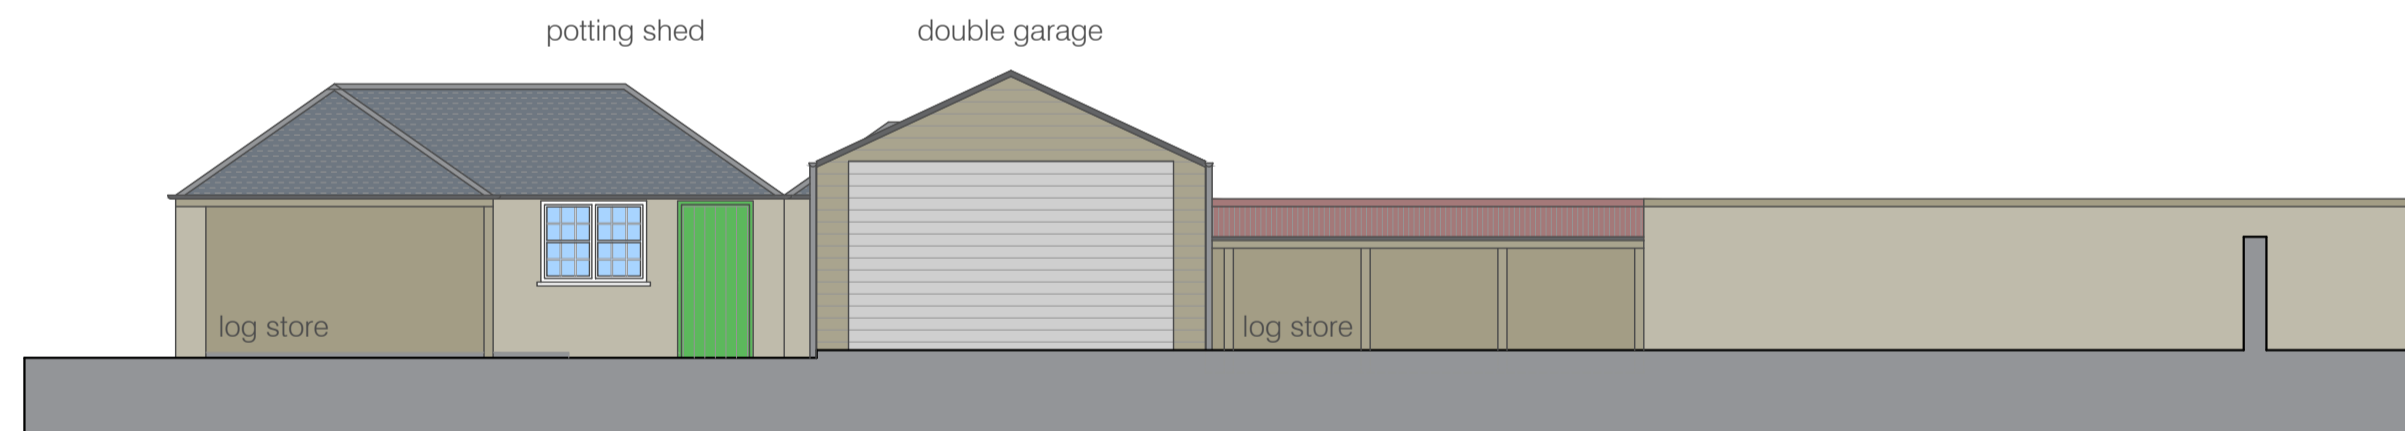

existing north-west elevation
1/100

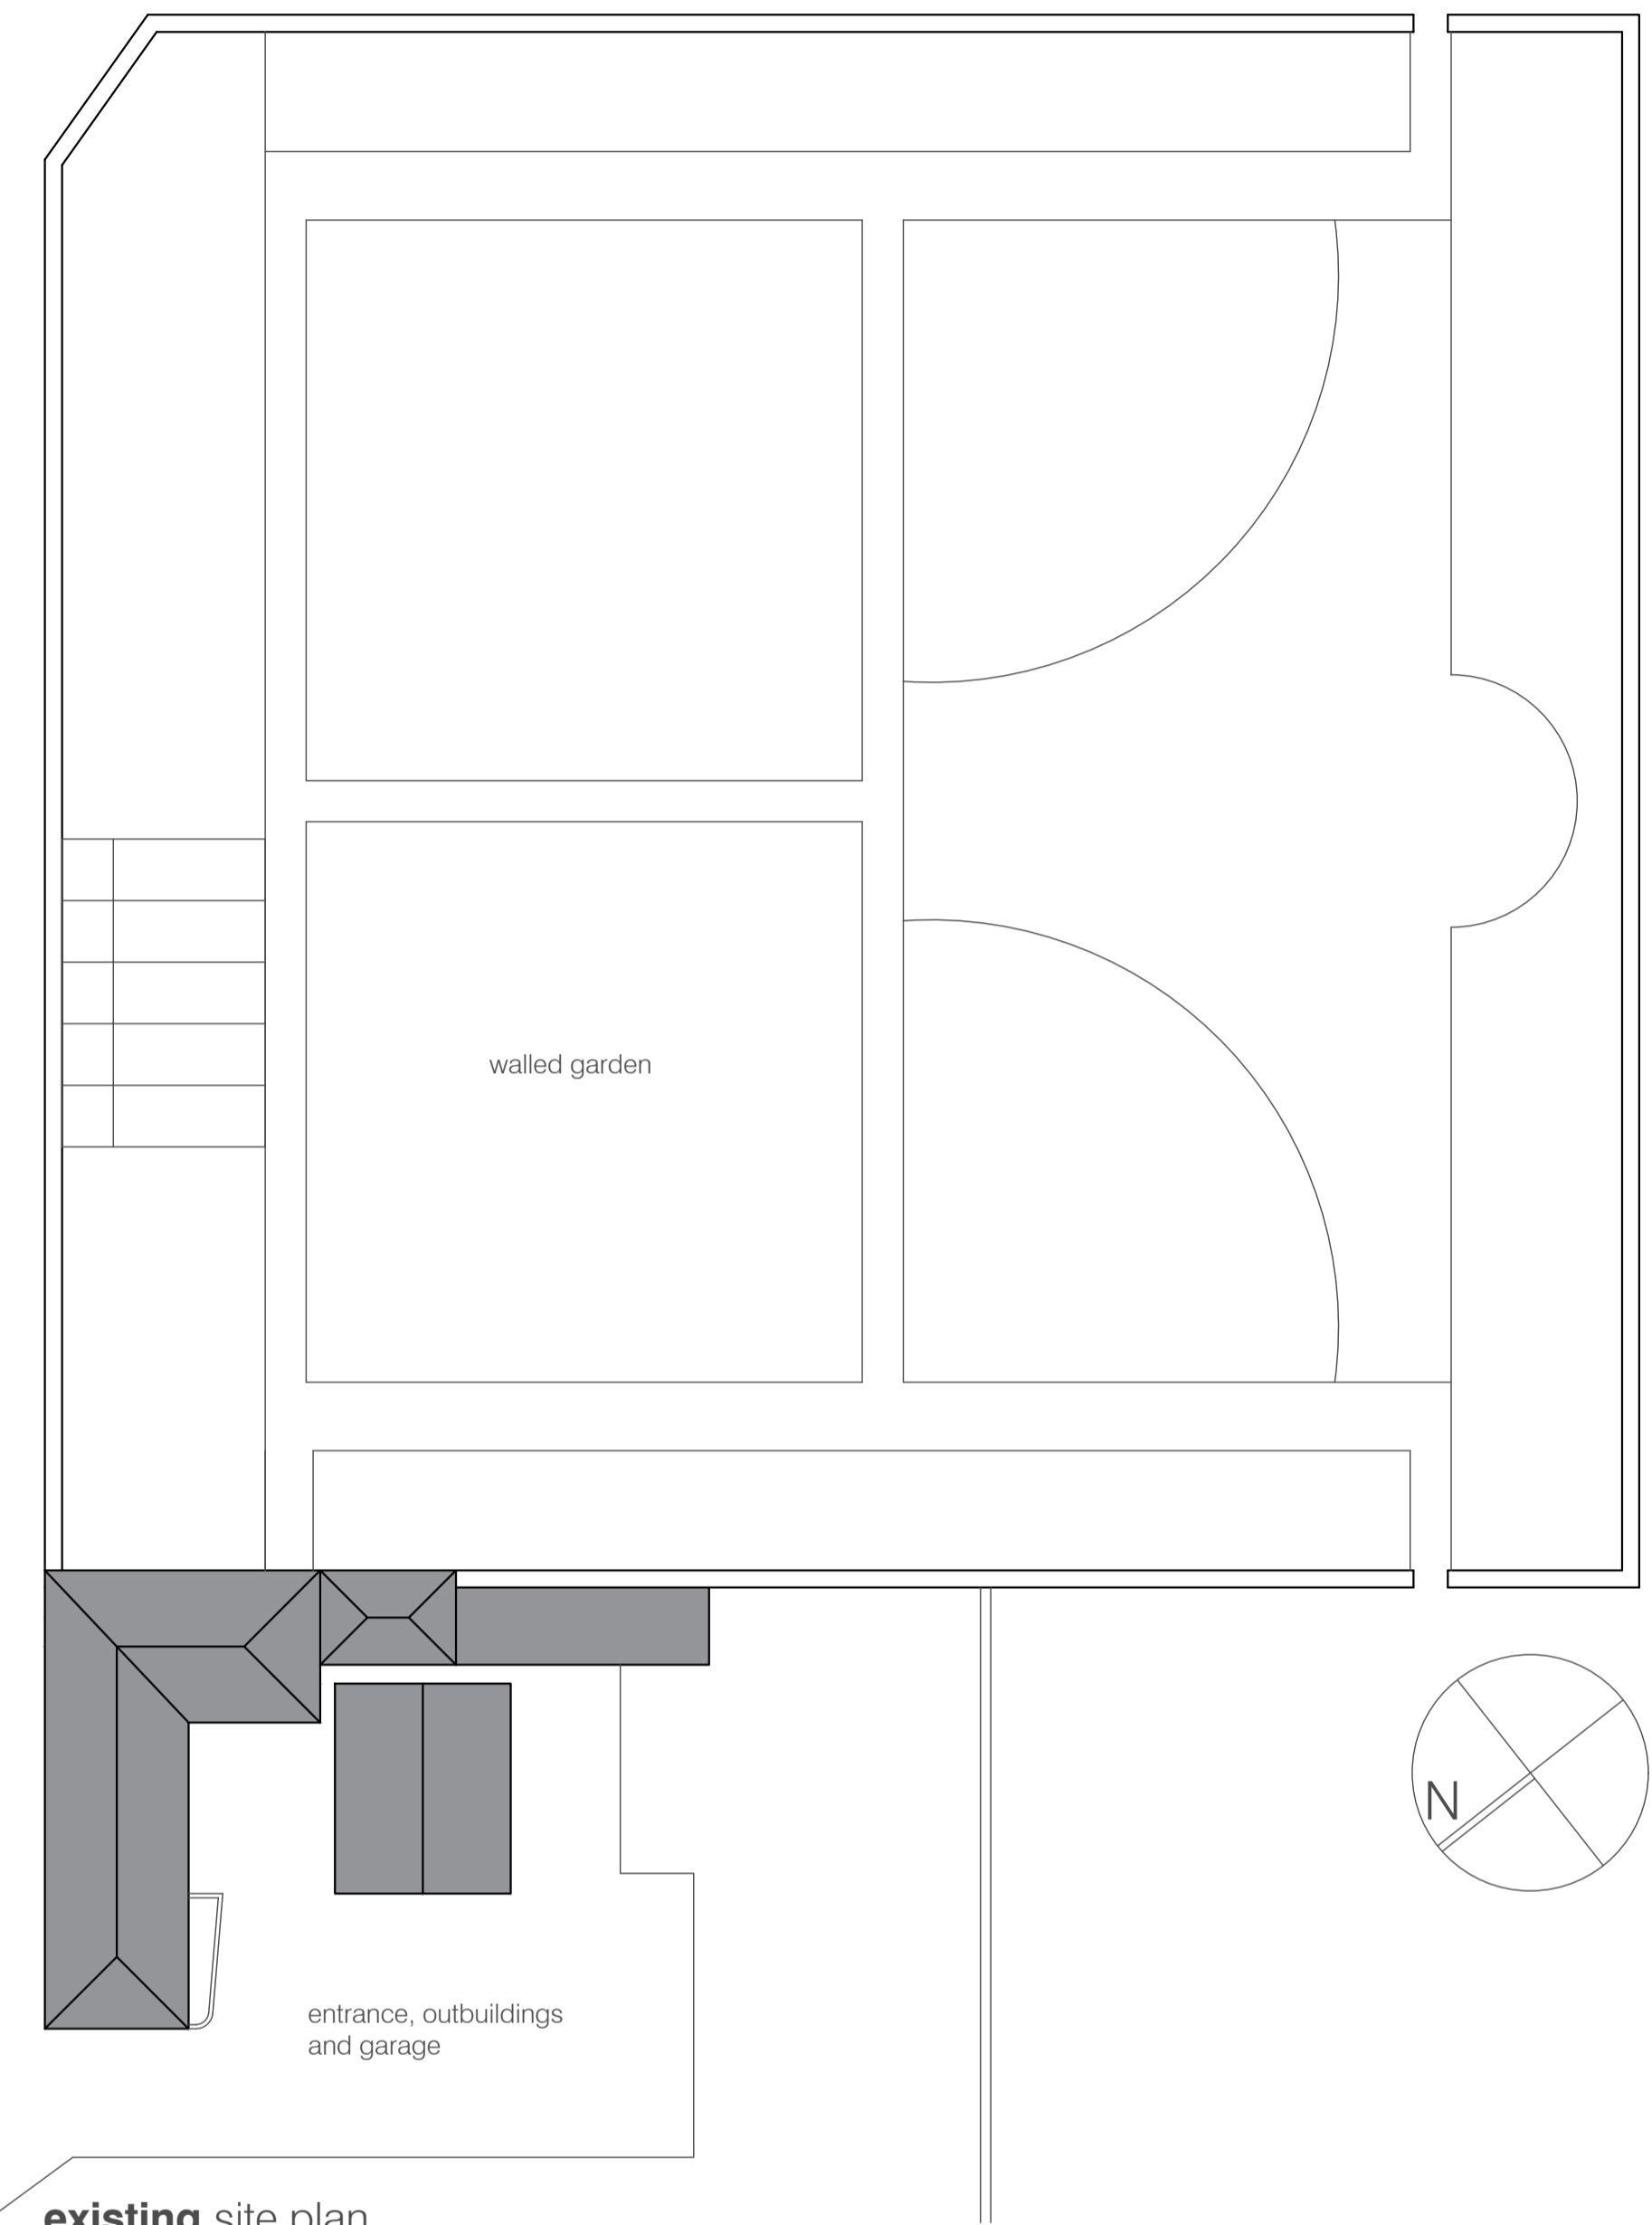

existing site plan
1/200

davidblaikiearchitects

project
proposed garage to
Glenburn Hall
for
Mr and Mrs Sloss

drawing title
existing arrangement

planning / LBC

job number: 2012
drawing number: 4/04
scale: As noted at A1
date: April 2021

10 Deanhaugh Street Edinburgh EH4 1LY
T - 0131332 1133 E - studio@davidblaikiearchitect.co.uk