




1 Existing Ground Floor
Scale: 1:100

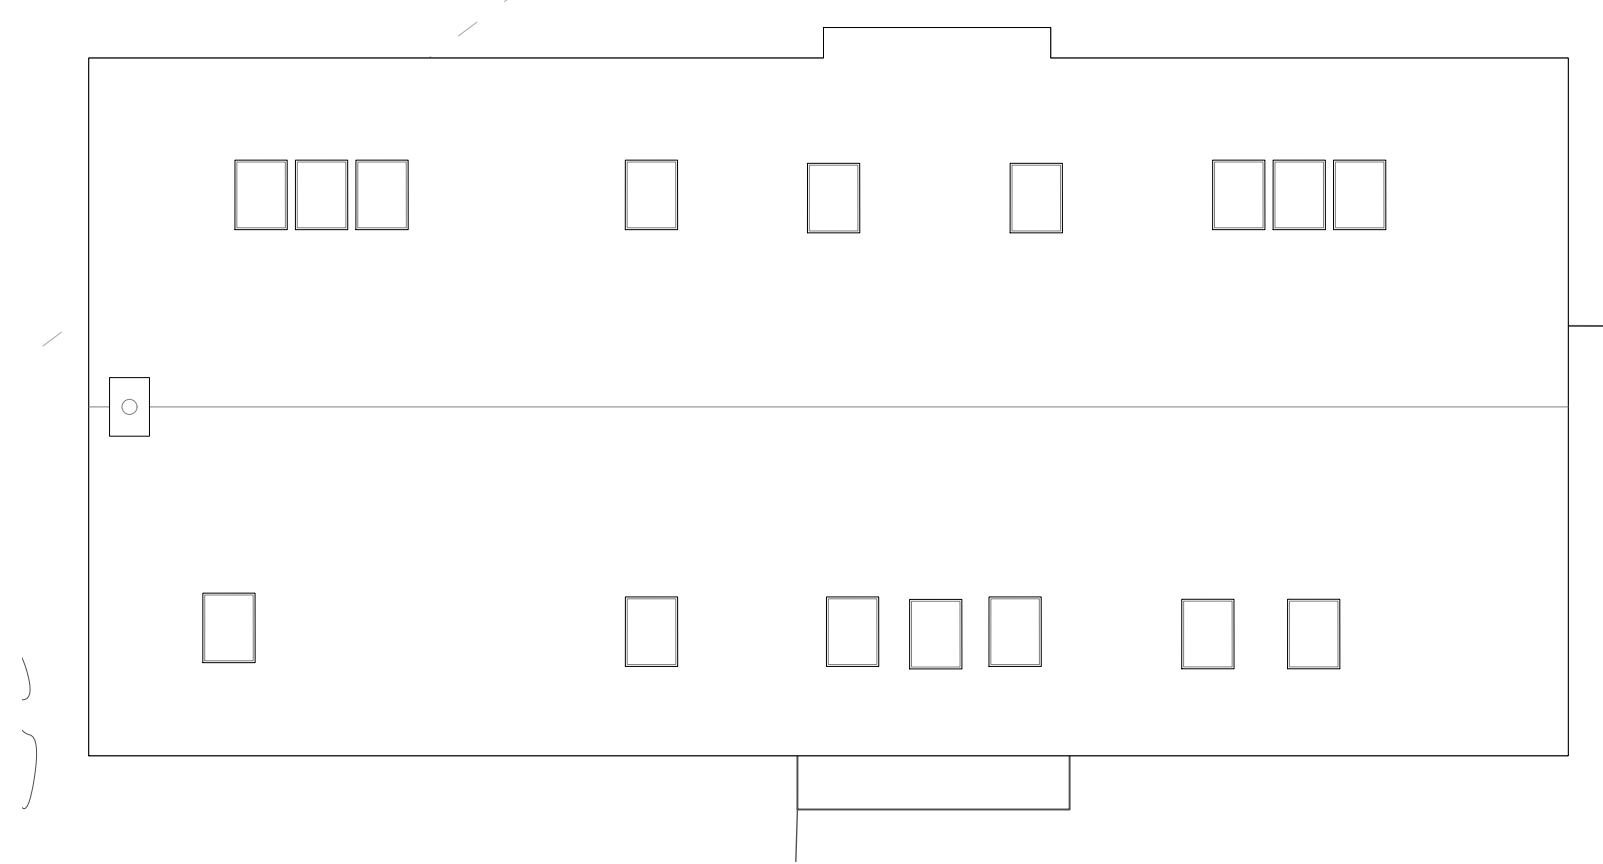


2 Existing Roof
Scale: 1:100

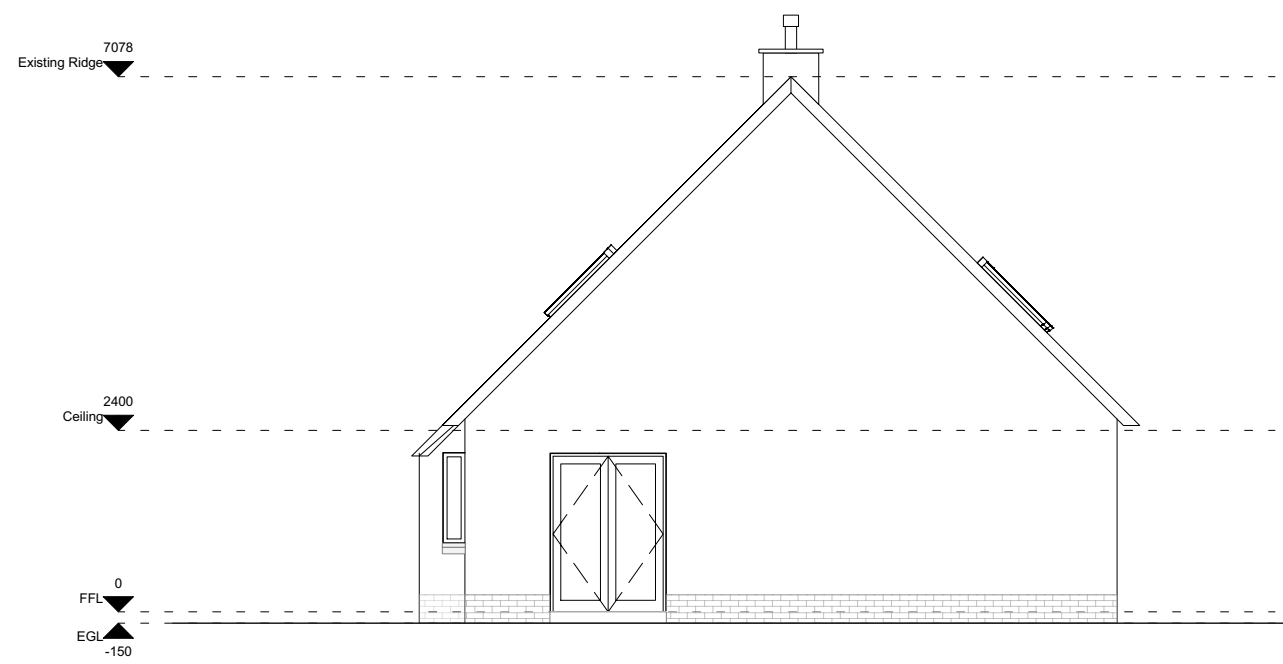


3 Gable Elevation 1
Scale: 1:100

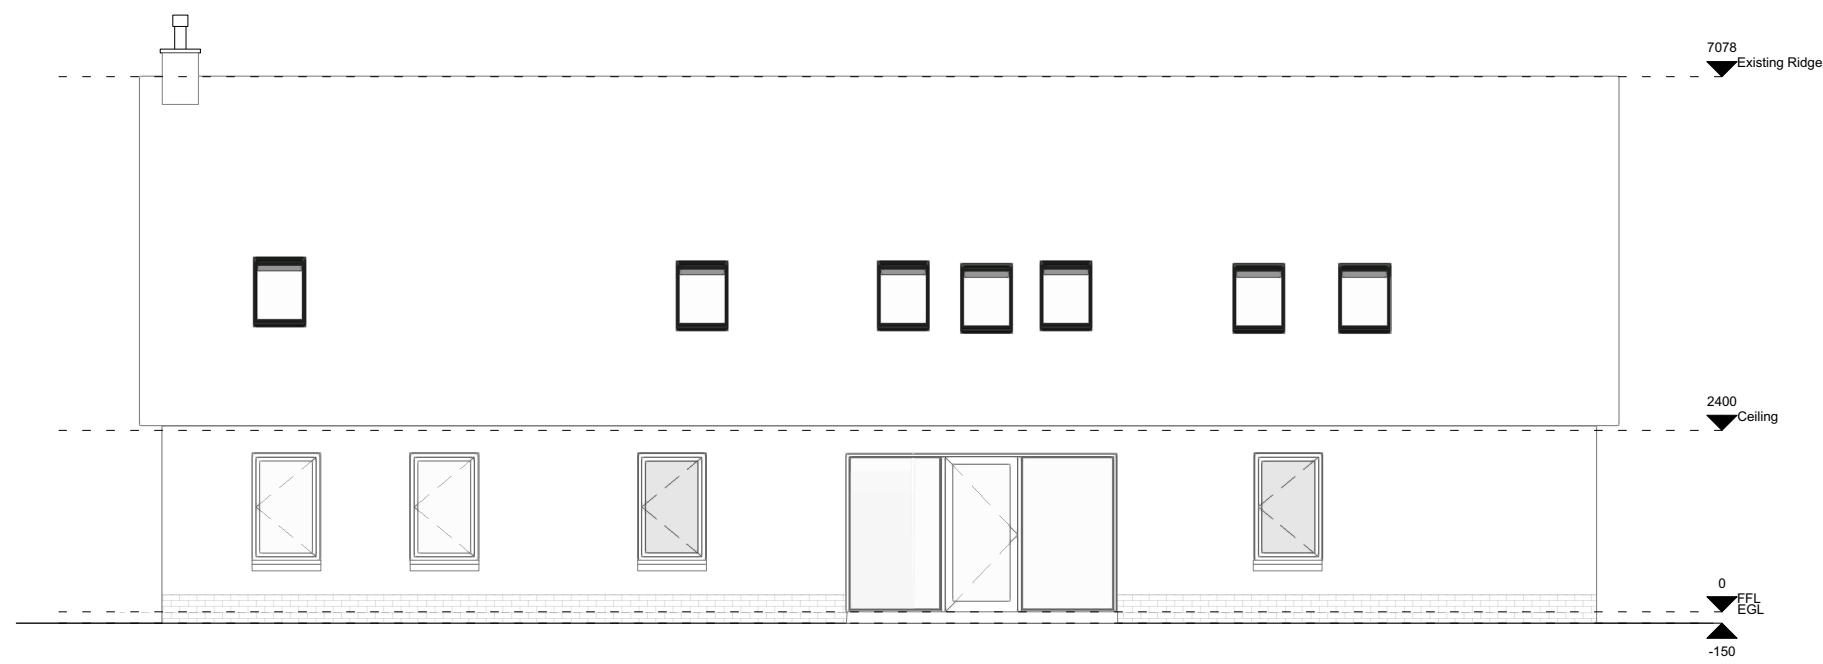


4 Front Elevation
Scale: 1:100

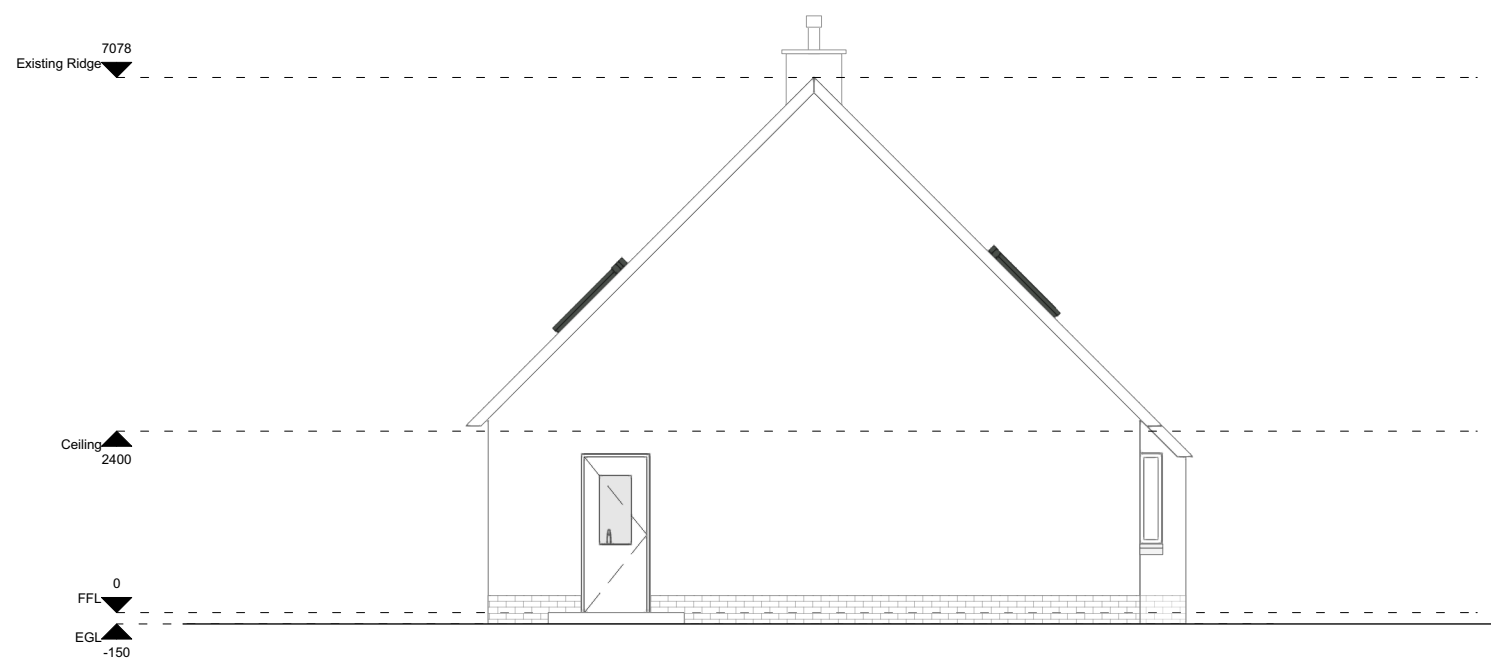

5 Gable Elevation 2
Scale: 1:100

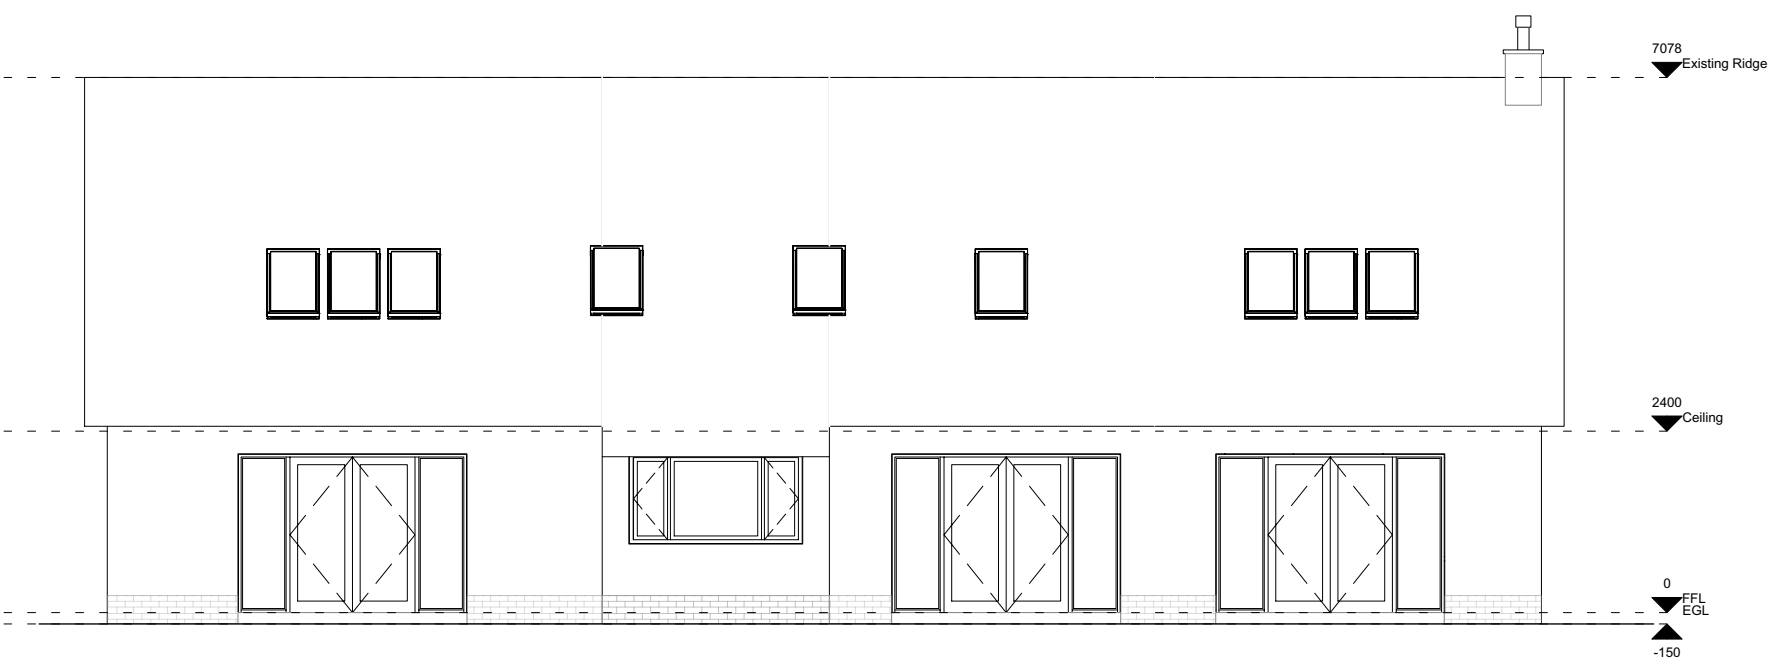

6 Rear Elevation
Scale: 1:100

 

AS EXISTING

Client: Richard Beattie	
Project: Garage Extension - Silverlea House, Ravenstruther	
Drawing Title: Existing Arrangements	
REV	DATE BY DESCRIPTION
Scale(s): As Shown @ A2 Date: March 2021 Project Ref: BEA-21-01 Drawn: DR Checked: KC Drg No: AX(00)001 Rev:	

Crawford
ARCHITECTURAL
Spiersbridge House, 1 Spiersbridge Way,
Thornliebank, East Renfrewshire, G46 8NG
t: (0141) 628 3491
e: info@crawfordarchitectural.co.uk | www.crawfordarchitectural.co.uk