




1 Side Elevation
Scale: 1:100

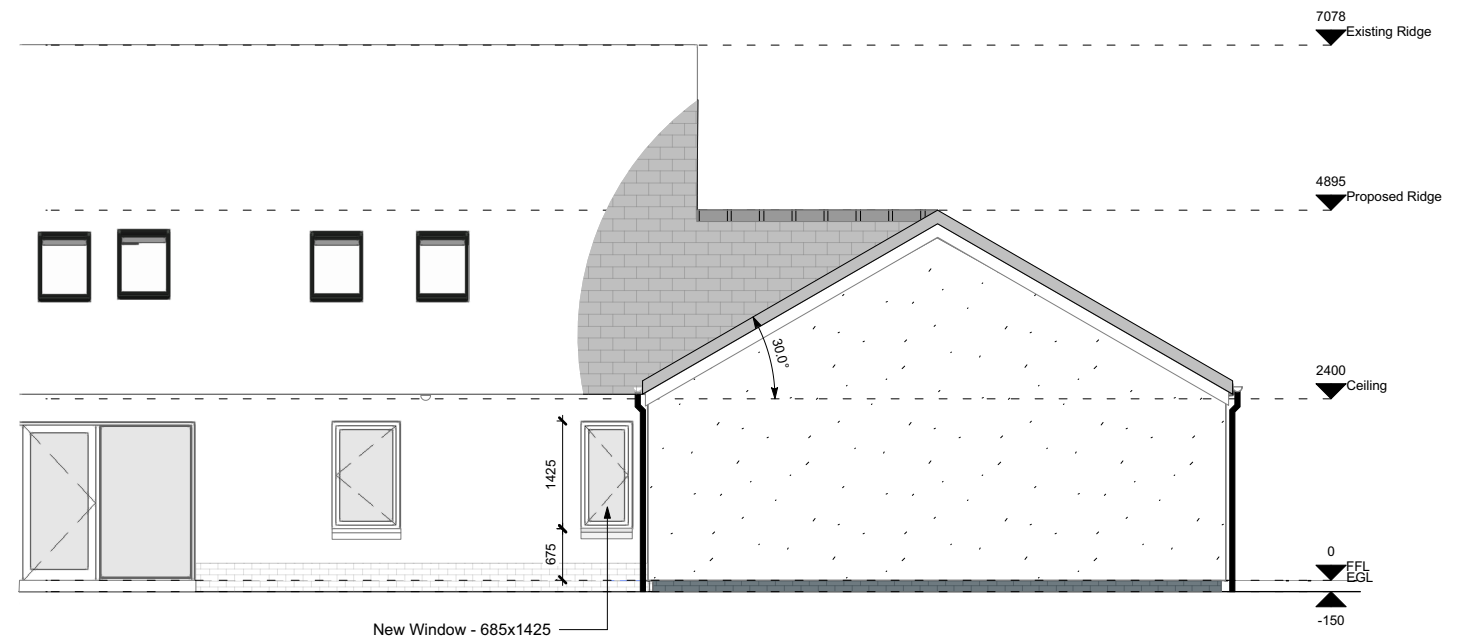


2 Front Elevation
Scale: 1:100

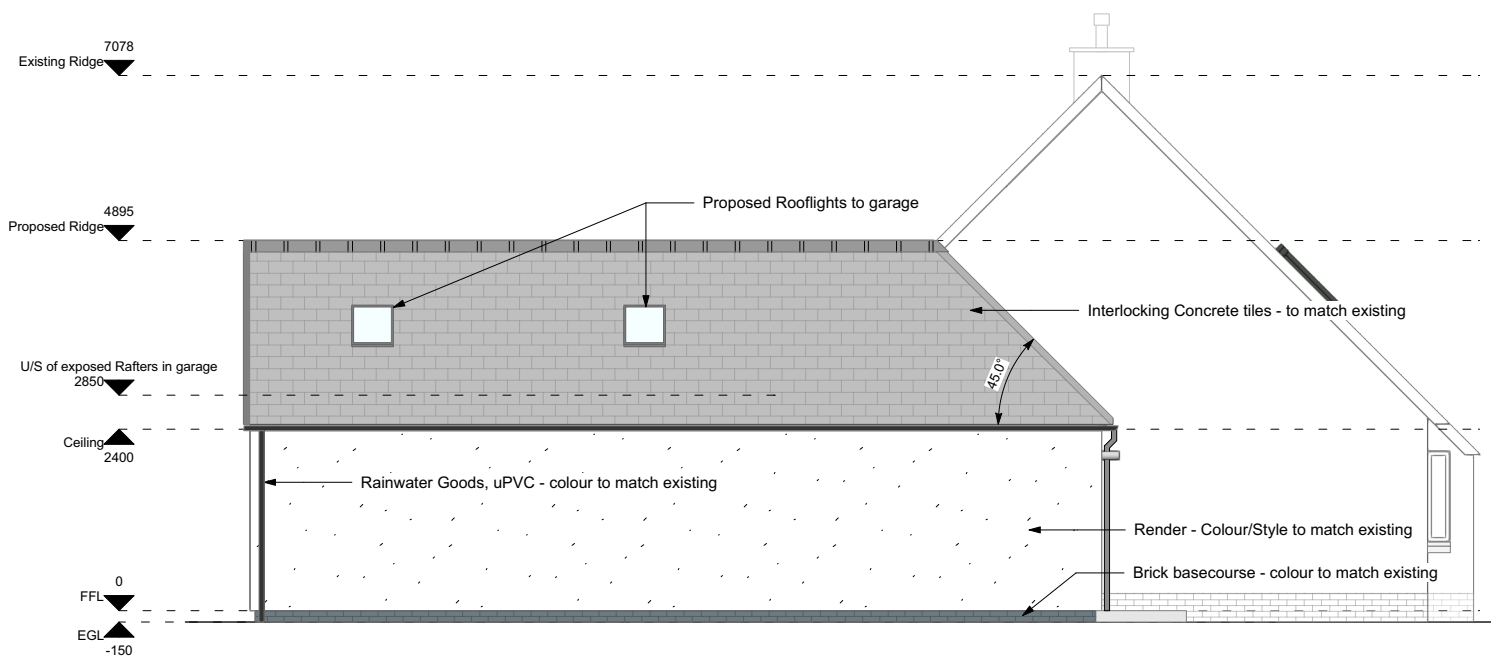

3 Boundary Elevation
Scale: 1:100

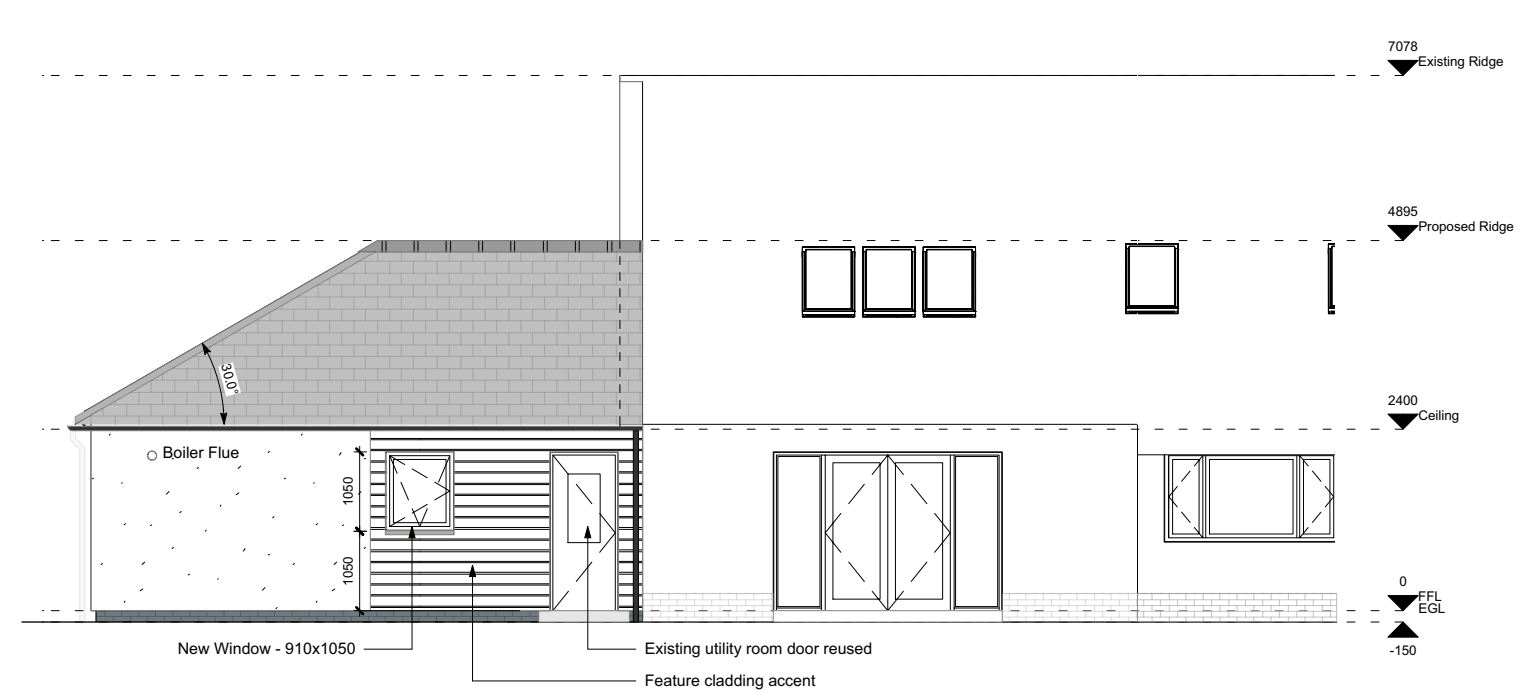

4 Rear Elevation
Scale: 1:100

 

SUBJECT TO APPROVAL

| | | | |
|---|-----------------------------|---|-----------------------|
| Client: Richard Beattie | | Project: Garage Extension - Silverlea House, Ravenstruther | |
| Drawing Title: Elevations | | | |
| Scale(s): As Shown @ A3 | Date: March 2021 | Drawn: DR | Checked: KC |
| Project Ref: BEA-21-01 | DRG No: AL(00)004 | Rev: A | |
| A 29/03/2021 DR Revised roof arrangement with reduced ridge height; feature cladding indicated REV DATE BY DESCRIPTION | | | |
| Crawford ARCHITECTURAL Spiersbridge House, 1 Spiersbridge Way, Thornliebank, East Renfrewshire, G46 8NG t: (0141) 428 3491 e: info@crawfordarchitectural.co.uk ; www.crawfordarchitectural.co.uk | | | |