



Important Notice:
 This drawing is copyright and its use or reproduction without the written permission of H.A.S.S Ltd is prohibited. All dimensions to be checked on site prior to commencement of any work. Any discrepancies to be reported to H.A.S.S Ltd immediately. Responsibility will be taken in any case where any discrepancy prior to receipt of statutory approvals. If subsequently when work is not in strict accordance with the drawings.

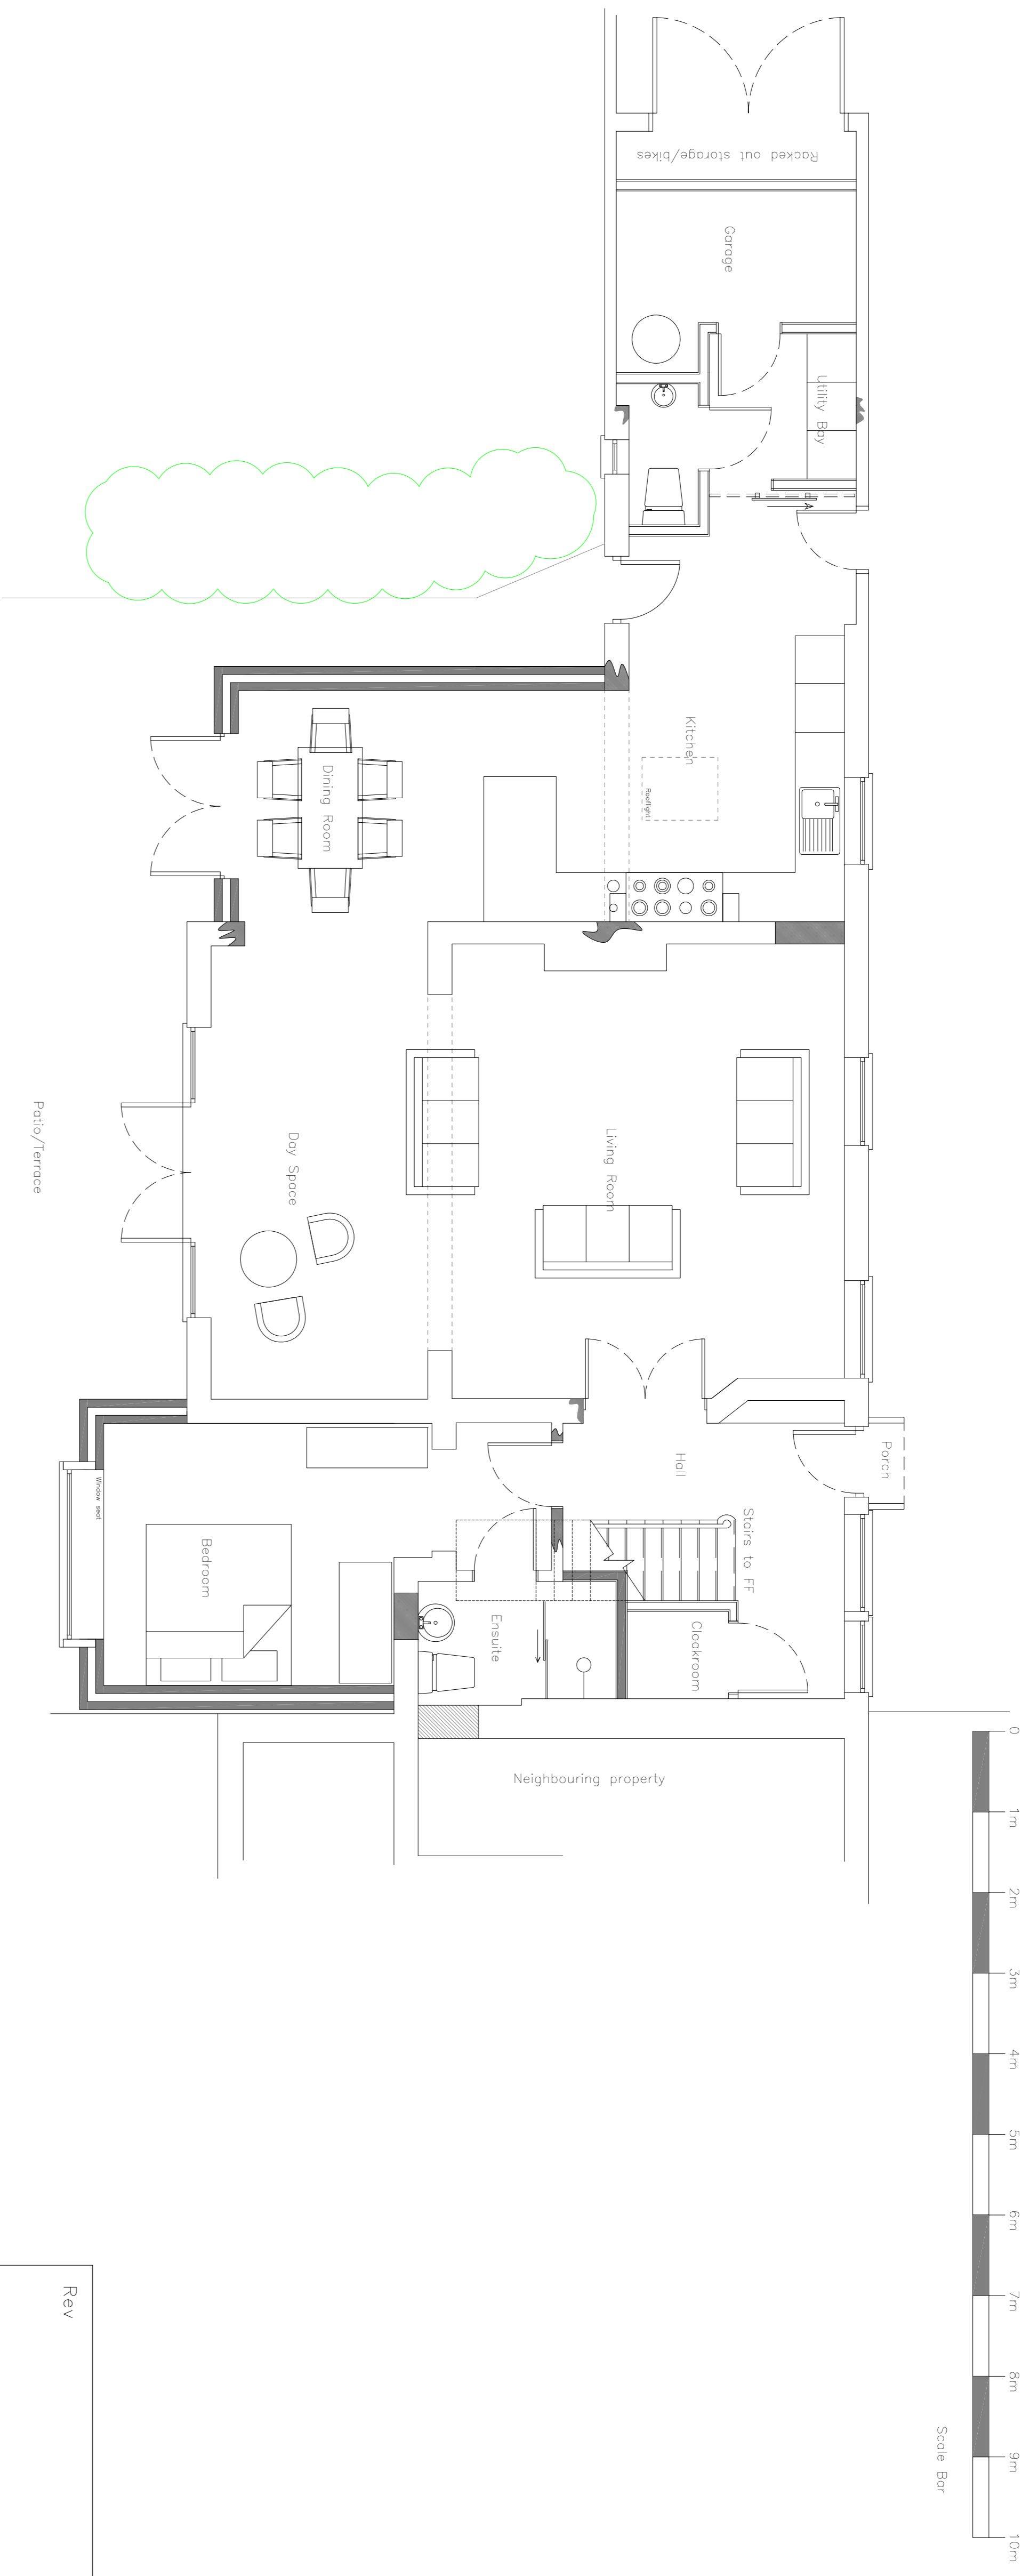

Proposed Ground Floor Plan

Scale 1 : 50 @ A1

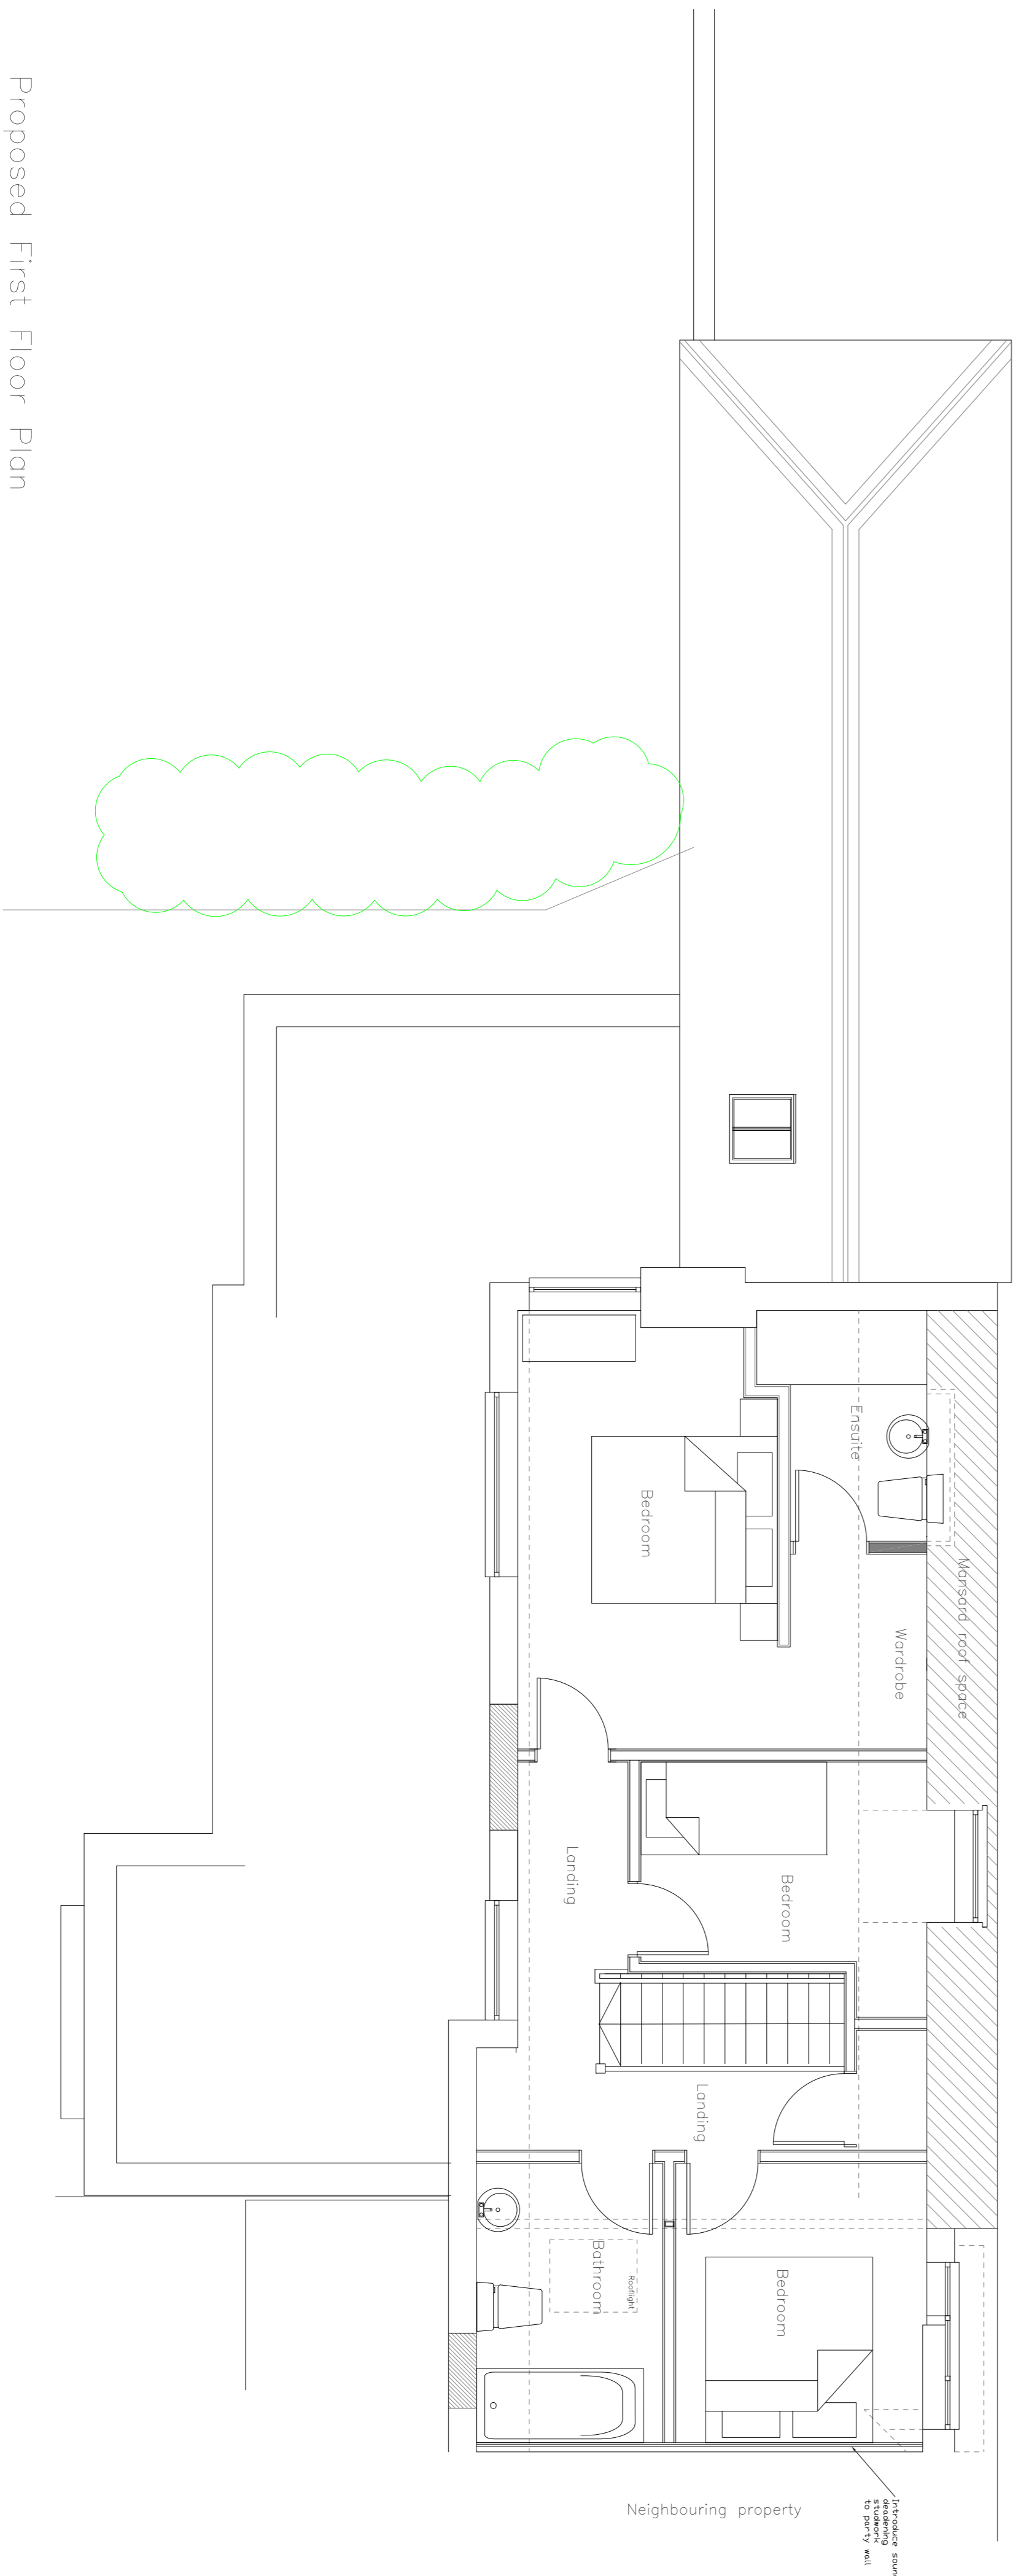

Proposed First Floor Plan

Scale 1 : 50 @ A1

| | | | |
|------------|---|------------|-----------------|
| Rev | | | |
| Project | Stable House Langton Road Langton Green Tunbridge Wells TN3 0BB | | |
| Client | Mr. & Mrs. McFarlane | | |
| Drawing | Proposed Floor Plans | | |
| Dwg No | H0321/LH/03 | | |
| Issued for | Planning | | |
| Scale | As Stated @ A1 | | |
| Drawn by | LH | Checked by | LH |
| | | | Date |
| | | | 16th March 2021 |

HEMMING
 ARCHITECTURAL AND SURVEYING SERVICES
 Caldenwood House, 7 Montpelier Parade
 Cheltenham Gloucestershire GL50 1UA
 t 01242 279925 e info@haass.co.uk
 www.haass.co.uk