





Front Elevation

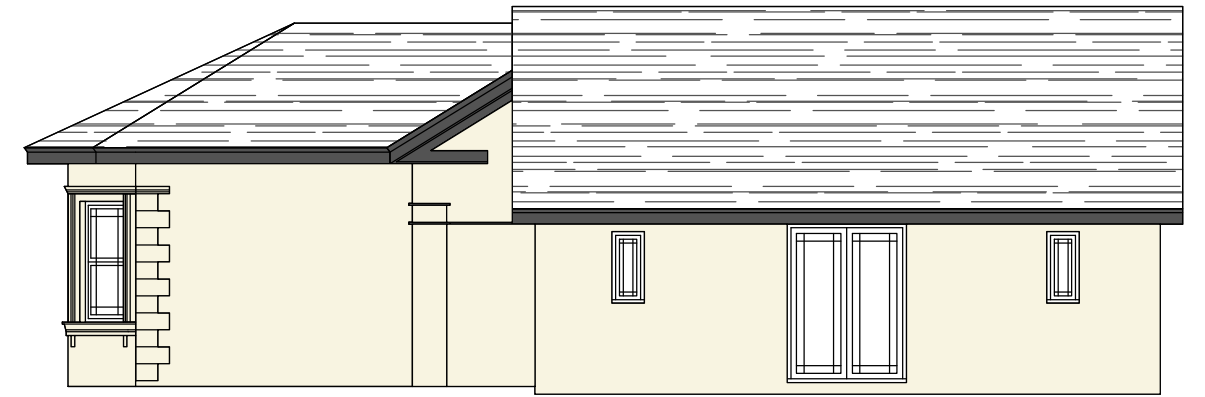


Right Elevation

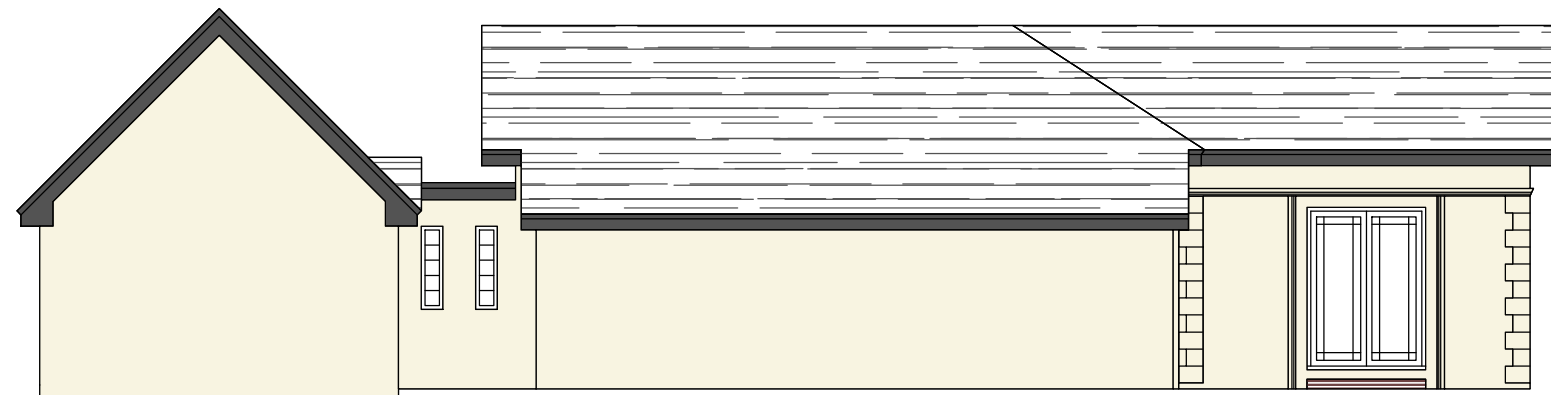

Rear Elevation



Left Elevation

 

© Copyright. Design rights or other intellectual property rights in this drawing are and remain the property of Douglas John & Partners Ltd



Douglas John & Partners Ltd

Design + Planning + Building Control

Copper Beeches, Beaconsfield Road,
Chelwood Gate, East Sussex, RH17 7JU

Tel: 01825 740 154

www.douglasjohnandpartners.co.uk
info@douglasjohnandpartners.co.uk

No	Date	Revision Description

Drawn Philip Curtis

Date March 2021

Scale 1:100 @ A3

Notes

1. Do Not Scale - except for planning purposes.
2. All dimensions in mm unless stated otherwise.

Client

Mr & Mrs Cole-Bowen
The Lodge
Sherwood Park
Tunbridge Wells
Kent

Project

Proposed Extension at
The Lodge
Sherwood Park
Tunbridge Wells
Kent

Drawing Description

Existing Elevations

Drawing Number

C2101967 D1

Revision