

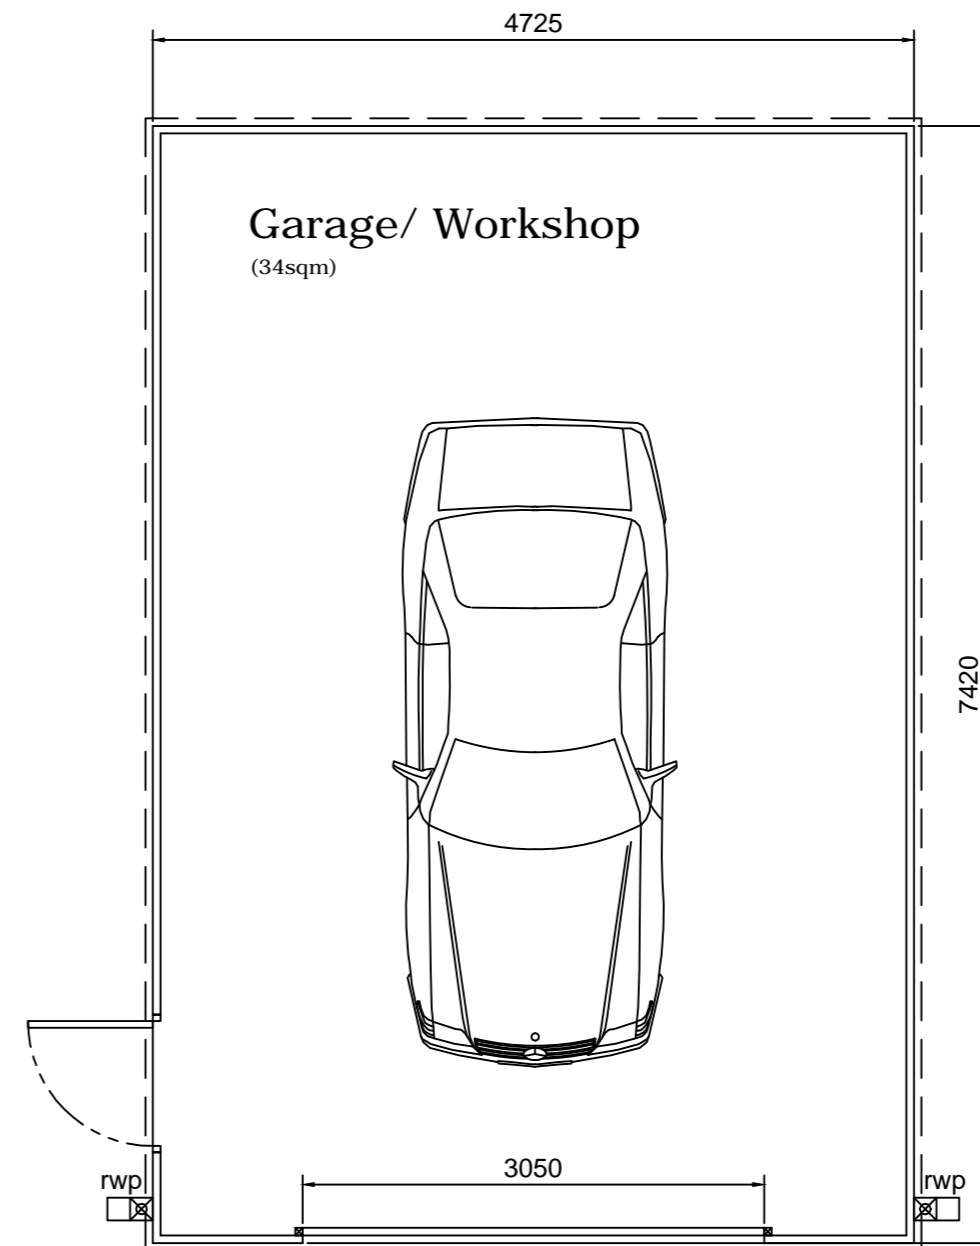


SITE PLAN
SCALE 1:100

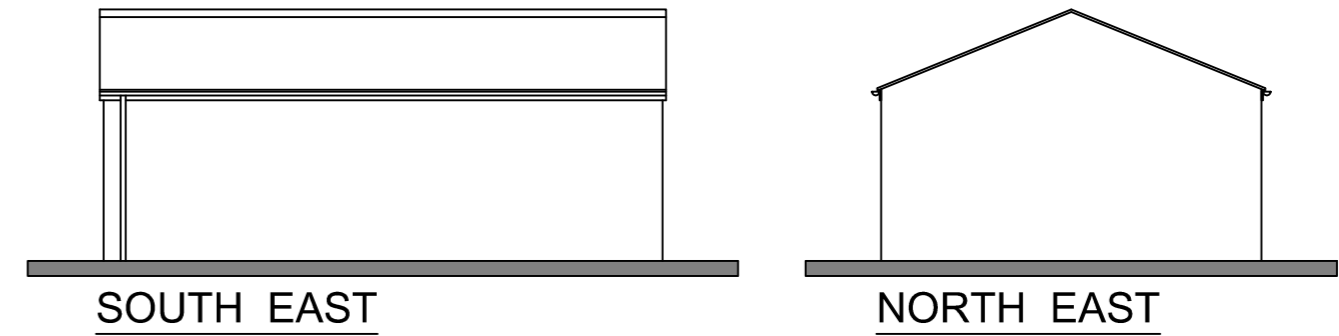

IMPORTANT

- © This drawing is copyright and remains the property of this practice
- Do not scale this drawing
- All dimensions to be checked on site
- Positions of existing services to be confirmed prior to proceeding

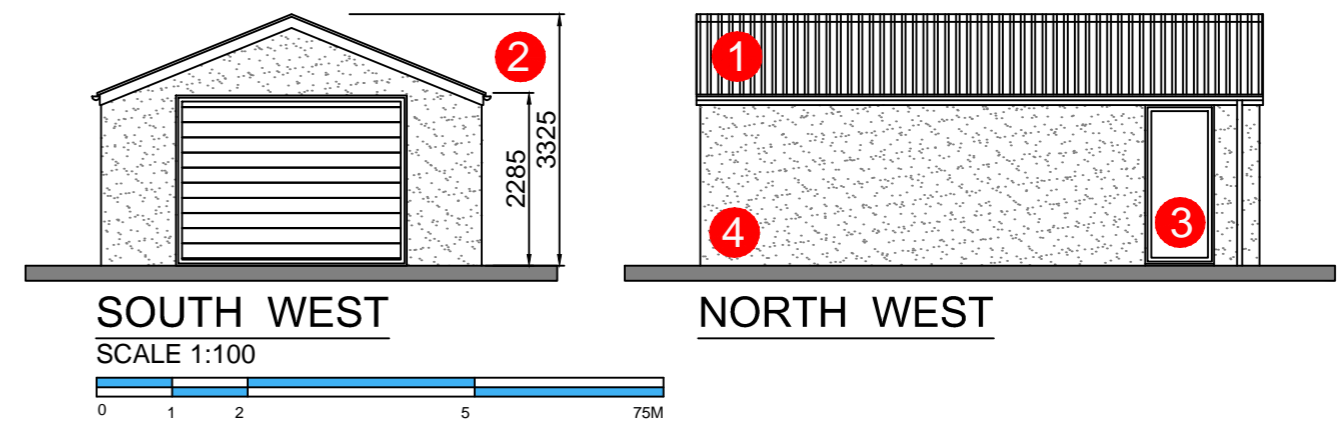

FLOOR LAYOUT

SCALE 1:50



Key to Materials

- 1** Roof: metrotile galvansied steel roof tiles; Colour: Grey
- 2** PVCu fascia, guttering and downpipes; Colour: White
- 3** PVCu doors; Colour: White
- 4** Walls: PCC sectional panels finished with pebble dash render

REVISION	DATE	DESCRIPTION



CLIENT
Mr L Mclair

PROJECT
**166 Preston Old Road
Marton, Blackpool. FY3 9QY**

DRAWING TITLE
**Floor Layout, Elevations and Site Plan
as PROPOSED**

SCALE	DATE	DRAWN	CHECKED
Shown@A2	Apr'21	DT	

DRG NO.	REVISION
1929.02	