


SITE PLAN
SCALE 1:100



IMPORTANT
 > © This drawing is copyright and remains the property of this practice
 > Do not scale this drawing
 > All dimensions to be checked on site
 > Positions of existing services to be confirmed prior to proceeding

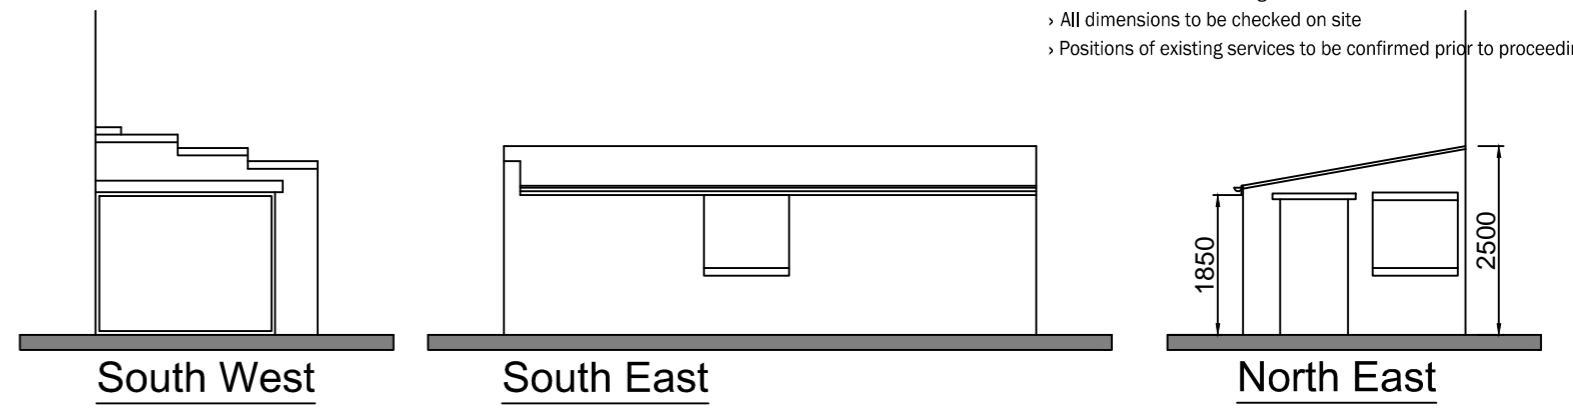

View A



View B




View C



View D



LOCATION PLAN
SCALE 1:1250

 

P1	15.04.21	Extg garage elevations added
REVISION	DATE	DESCRIPTION



CLIENT
Mr L Mclair

PROJECT
**166 Preston Old Road
Marton, Blackpool. FY3 9QY**

DRAWING TITLE
**Location Plan & Site Plan
as EXISTING**

SCALE	DATE	DRAWN	CHECKED
Shown@A2	Apr'21	DT	

DRG NO.	REVISION
1929.01	