

IMPORTANT

- © This drawing is copyright and remains the property of this practice
- Do not scale this drawing
- All dimensions to be checked on site
- Positions of existing services to be confirmed prior to proceeding



View A




View B




View C



View D

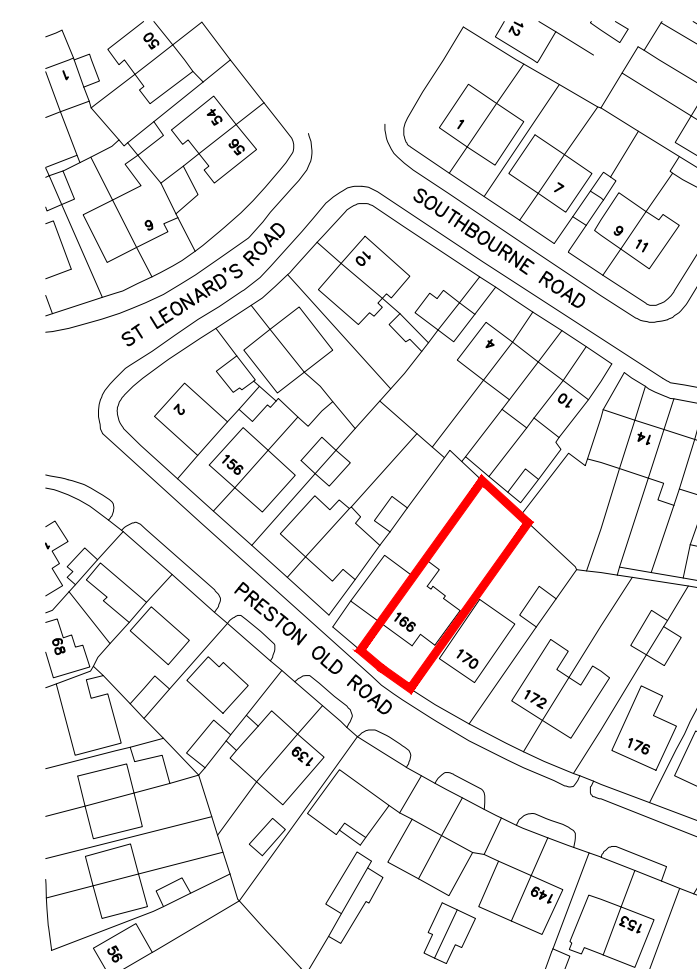

LOCATION PLAN
SCALE 1:1250

 

REVISION	DATE	DESCRIPTION



CLIENT
Mr L Mclair

PROJECT
166 Preston Old Road
Marton, Blackpool. FY3 9QY

DRAWING TITLE
Location Plan & Site Plan
as EXISTING

SCALE	DATE	DRAWN	CHECKED
Shown@A2	Apr'21	DT	

DRG NO.
1929.01

REVISION

SITE PLAN
SCALE 1:100

