


Notes:
 Do not scale from this drawing.
 All contractors must visit the site and be responsible for taking and checking Dimensions.
 All construction information should be taken from figured dimensions only. Any discrepancies between drawings, specifications and site conditions must be brought to the attention of the supervising officer.
 This drawing and the works depicted are the copyright of JTP.
 This drawing is for planning purposes only. It is not intended to be used for construction purposes. Whilst all reasonable efforts are used to ensure drawings are accurate, JTP accepts no responsibility or liability for any reliance placed on, or use made of, this plan by anyone for purposes other than those stated above.

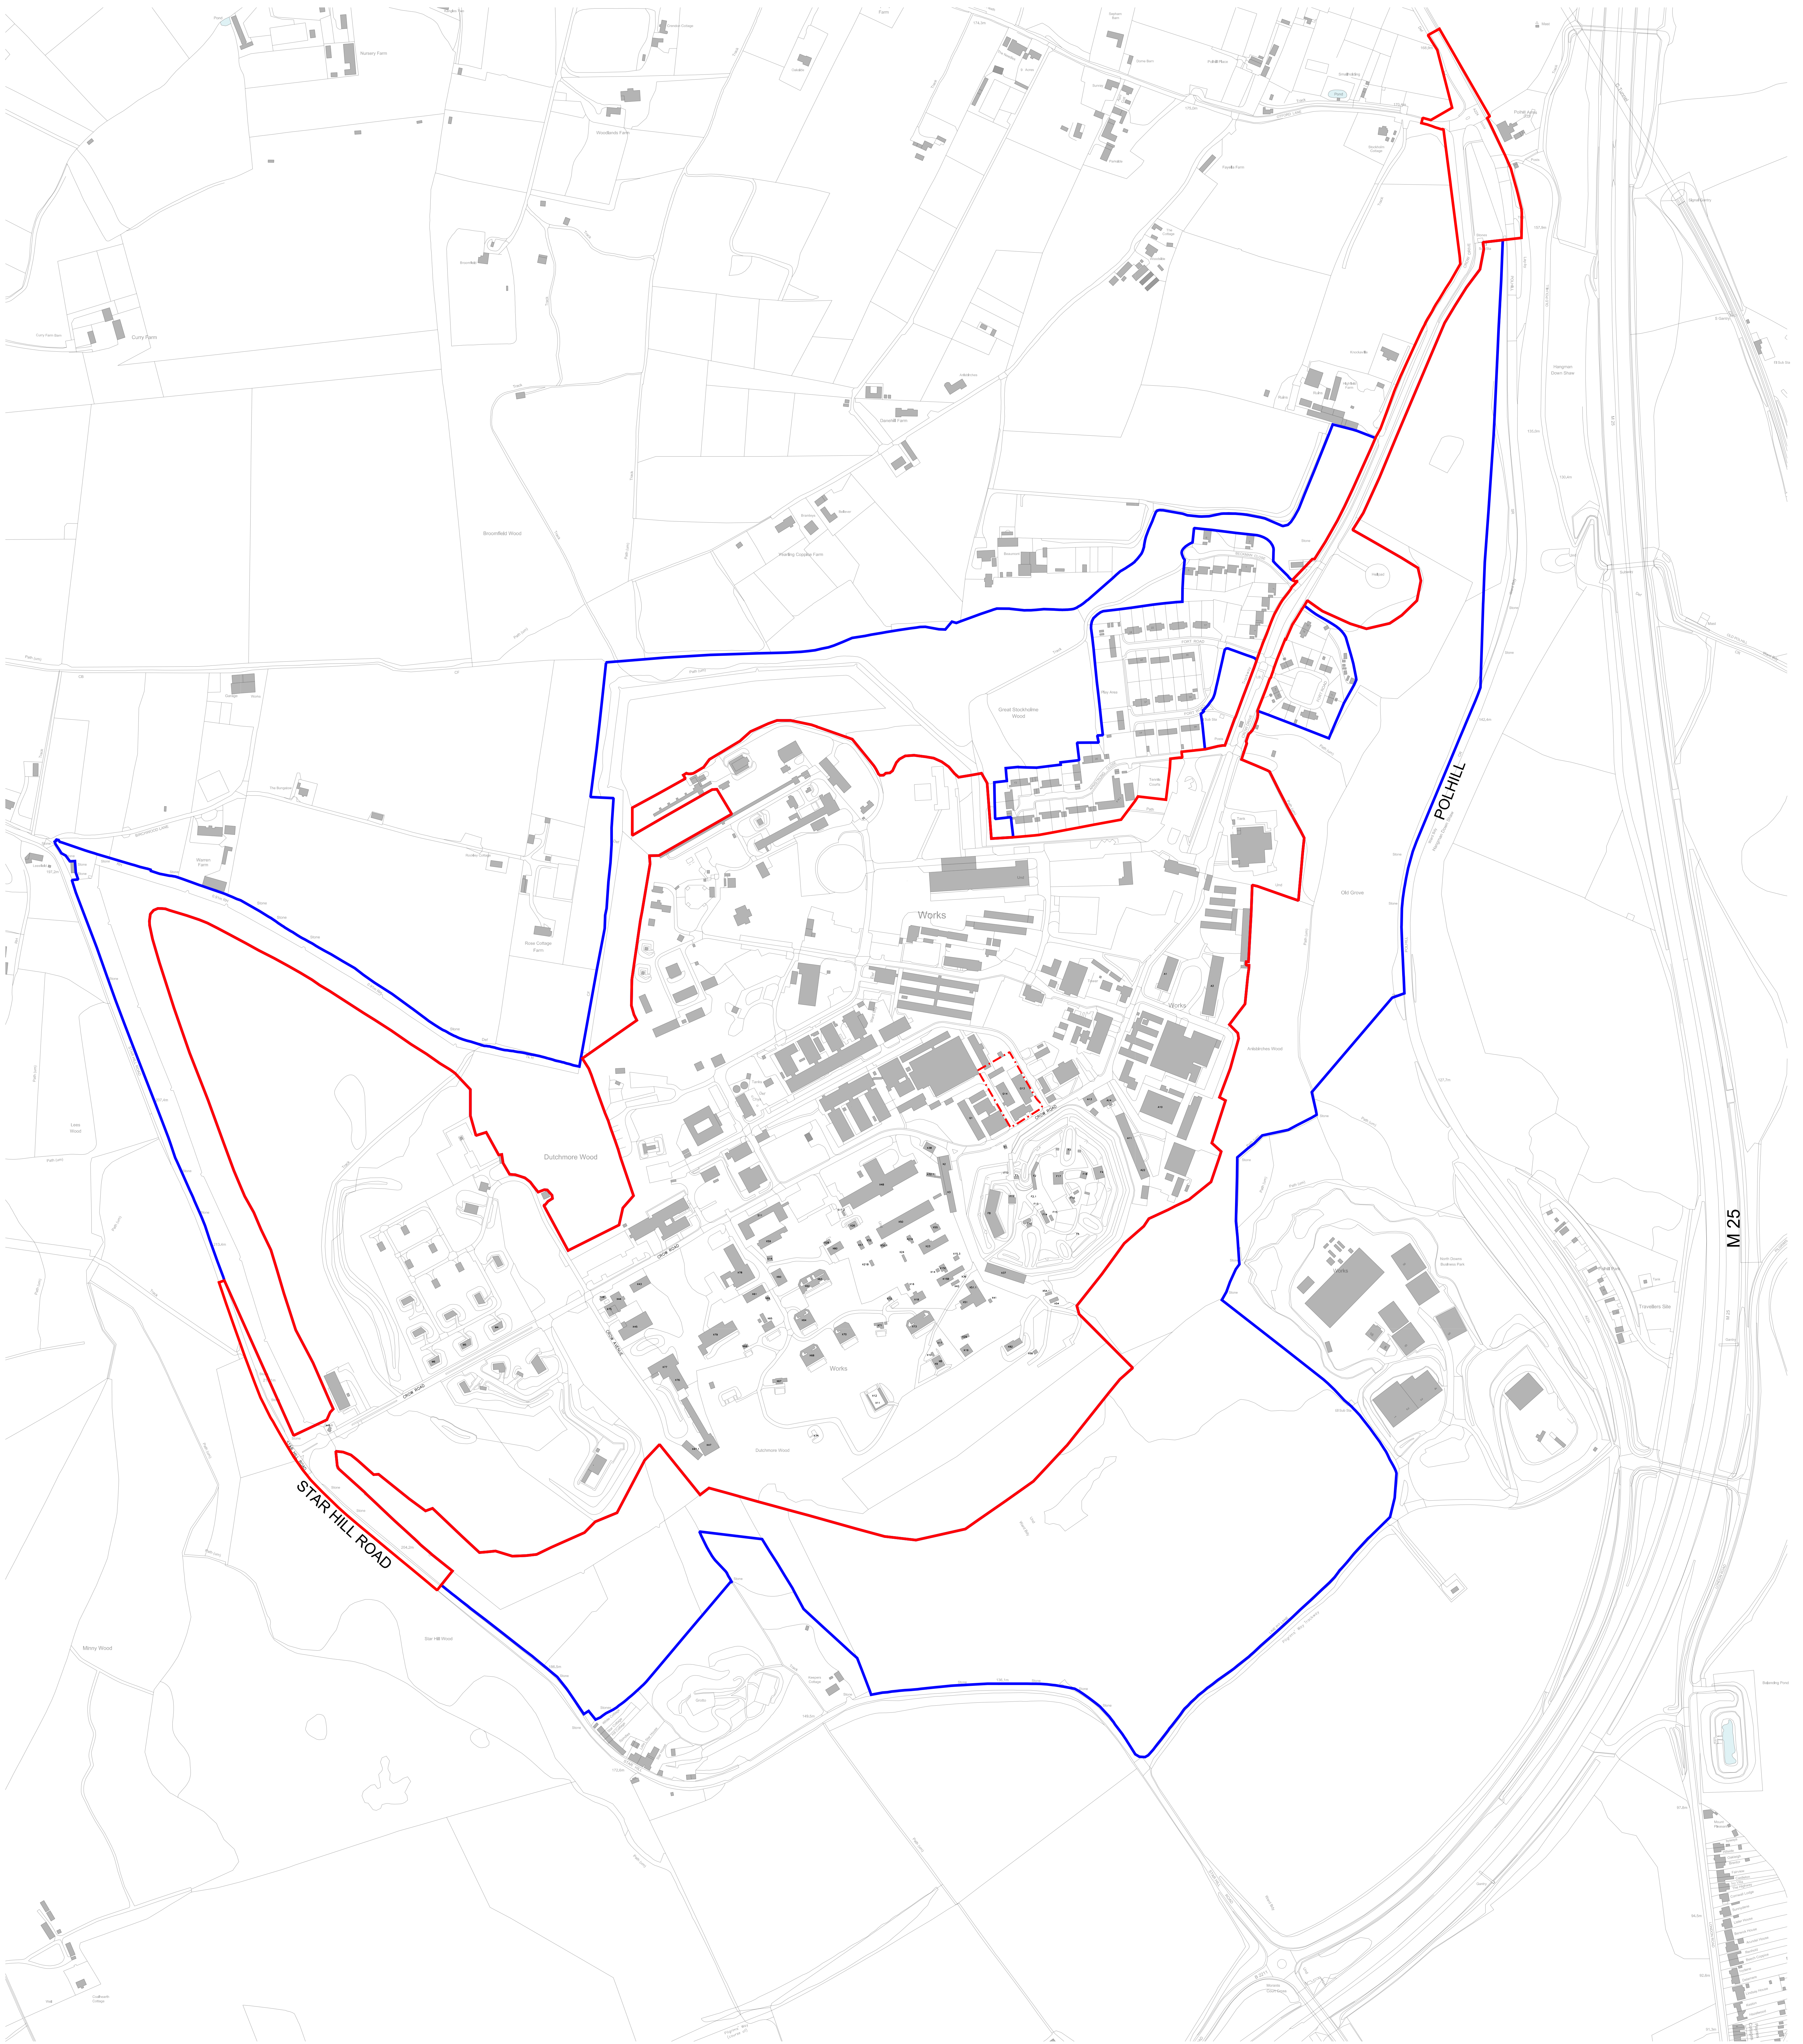

- Key
- Outline Planning Application boundary
 - Applicant's land ownership boundary
 - Detailed Planning Application boundary

P1 20.09.19 Submitted for Planning D2L ECC
 Rev | Date | Description | Drawn | Chkd
 Drawing Status
FOR PLANNING

Client
Merseyside Pension Fund


jtp JTP Studios
 Unit 5, The Ram Warehouse
 Panlington Street
 London, E1W 2AP
 +44 (0)20 7017 1780
 www.jtp.co.uk

Project
Fort Halstead

Drawing Title
Existing Site Plan

Scale @ A0 1:2500 Job Ref. 005561
 Drawing No. 005561_S04 Revision P1
 Scale Bar 0 20 40 60 80 100m