
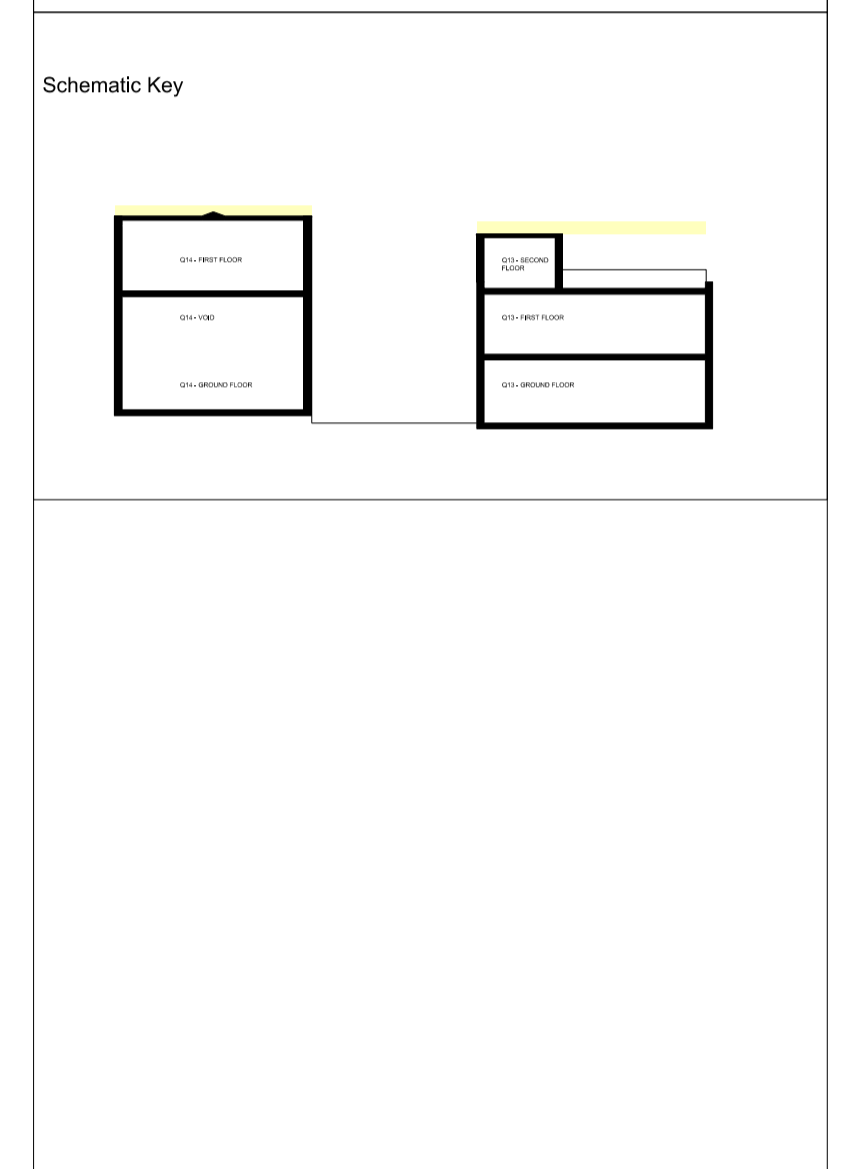
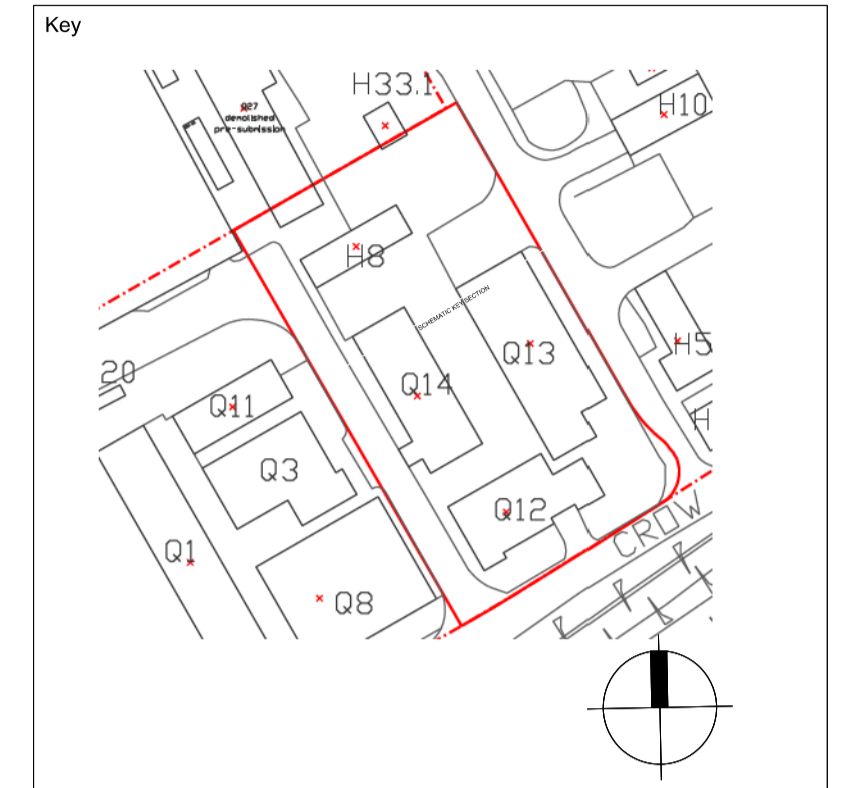
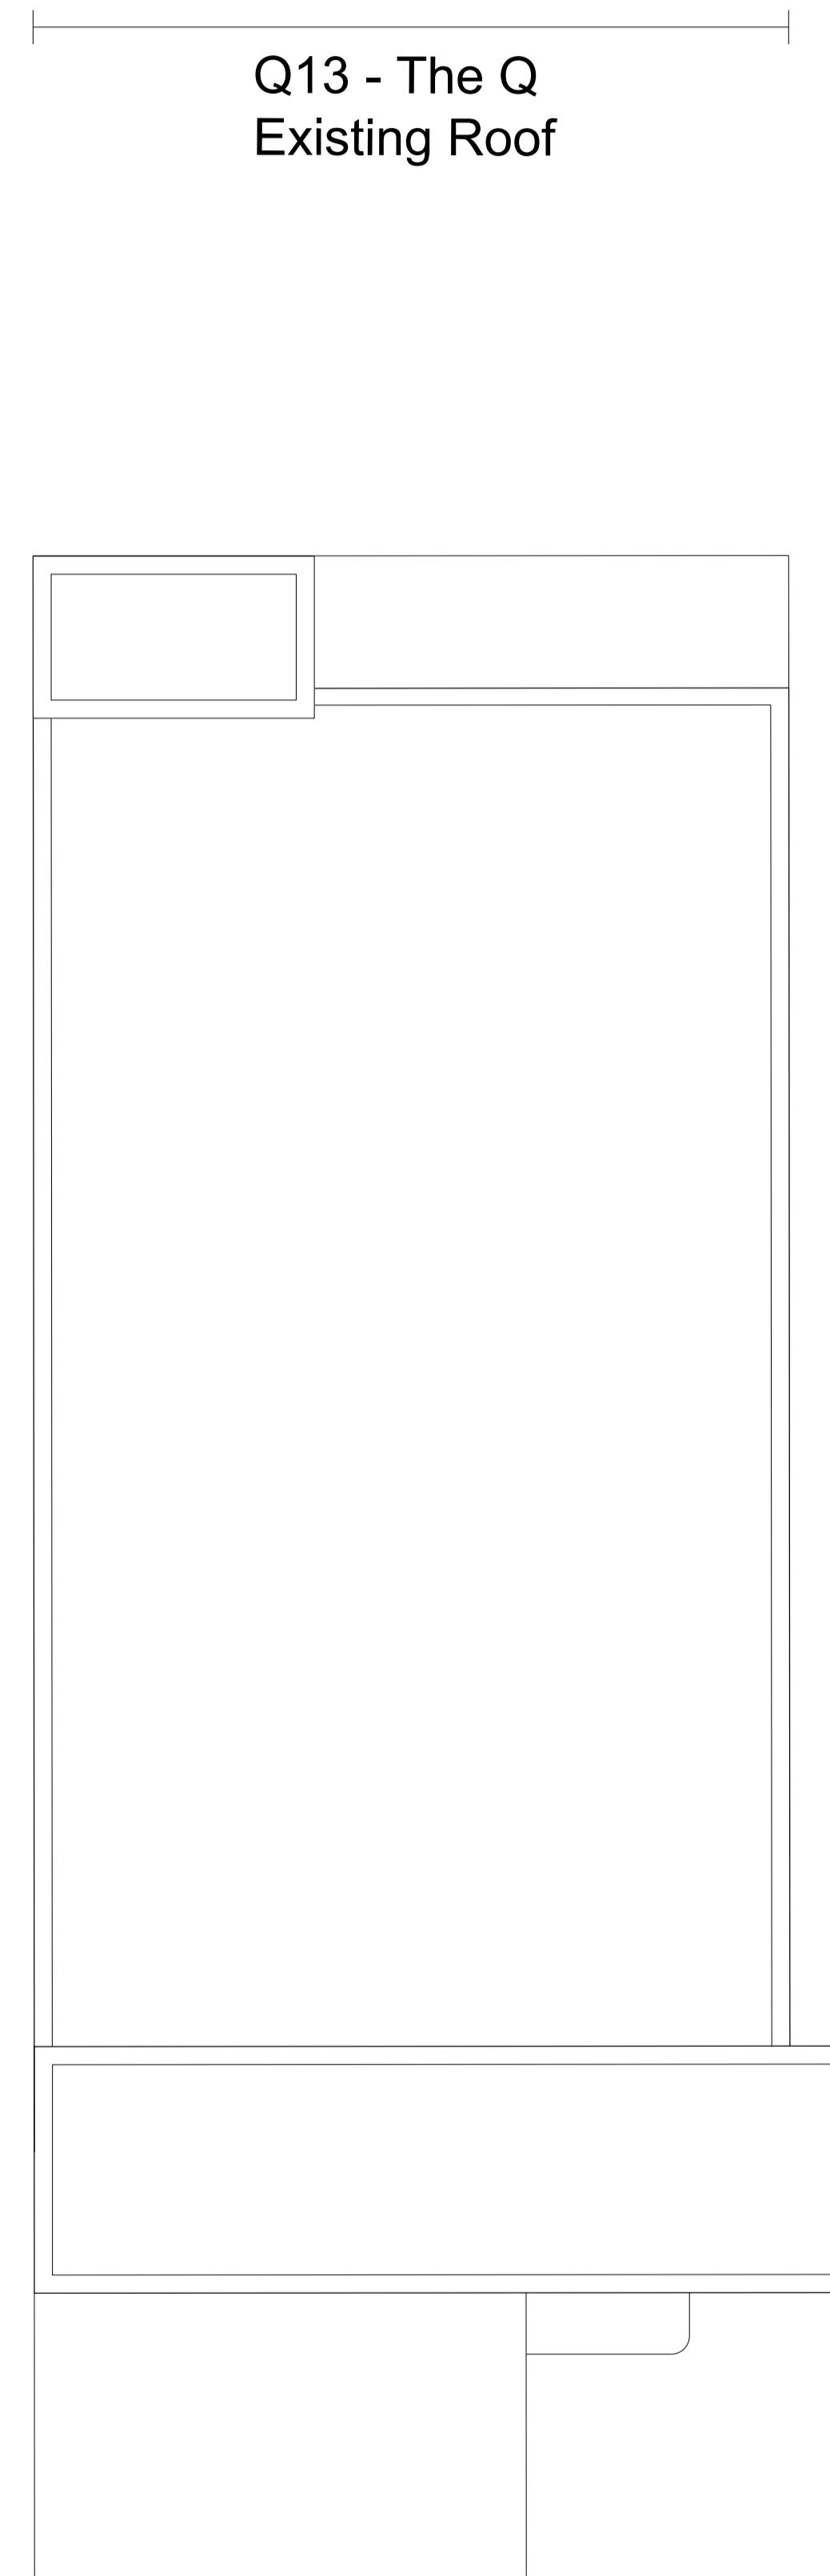


Notes:
 Do not scale from this drawing.
 All contractors must visit the site and be responsible for taking and checking Dimensions.
 All construction information should be taken from figured dimensions only.
 Any discrepancies between drawings, specifications and site conditions must be brought to the attention of the supervising officer.
 This drawing and the works depicted are the copyright of JTP.

This drawing is for planning purposes only. It is not intended to be used for construction purposes. Whilst all reasonable efforts are used to ensure drawings are accurate, JTP accept no responsibility or liability for any reliance placed on, or use made of, this plan by anyone for purposes other than those stated above.

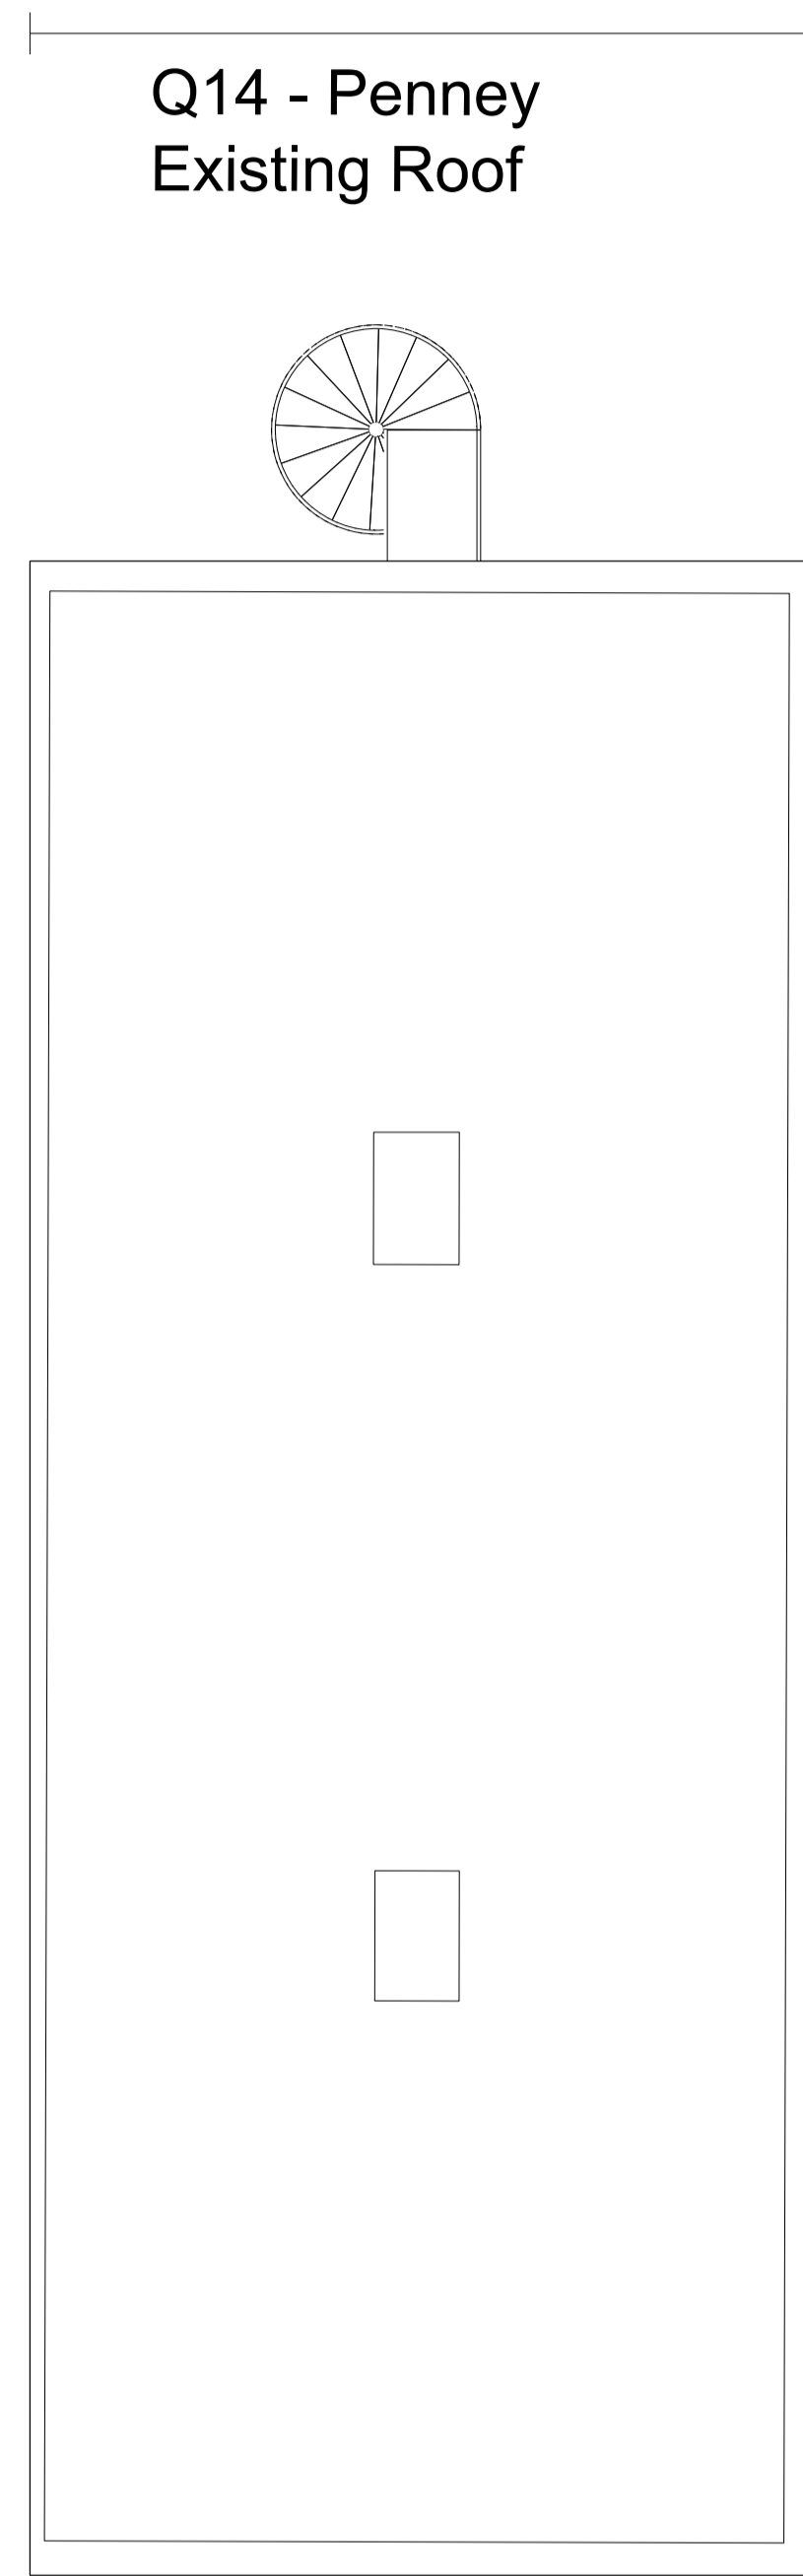

Rev	Date	Description	Drawn	Chkd
P1	10.10.19	PLANNING	CDS	RT

Drawing Status
PLANNING



Project
Fort Halstead

Drawing Title
**Village Centre
 Q14-13 Existing Roof Plan**

Scale @ A1 1:100 Job Ref. 00556J
 Drawing No. 00556J_Q14-13_S04 Revision P1

