



Note

This drawing is protected by copyright and must not be copied or reproduced without the written consent of Graham Simpkin Planning. All dimensions and sizes to be checked on site. North points are indicative. ©

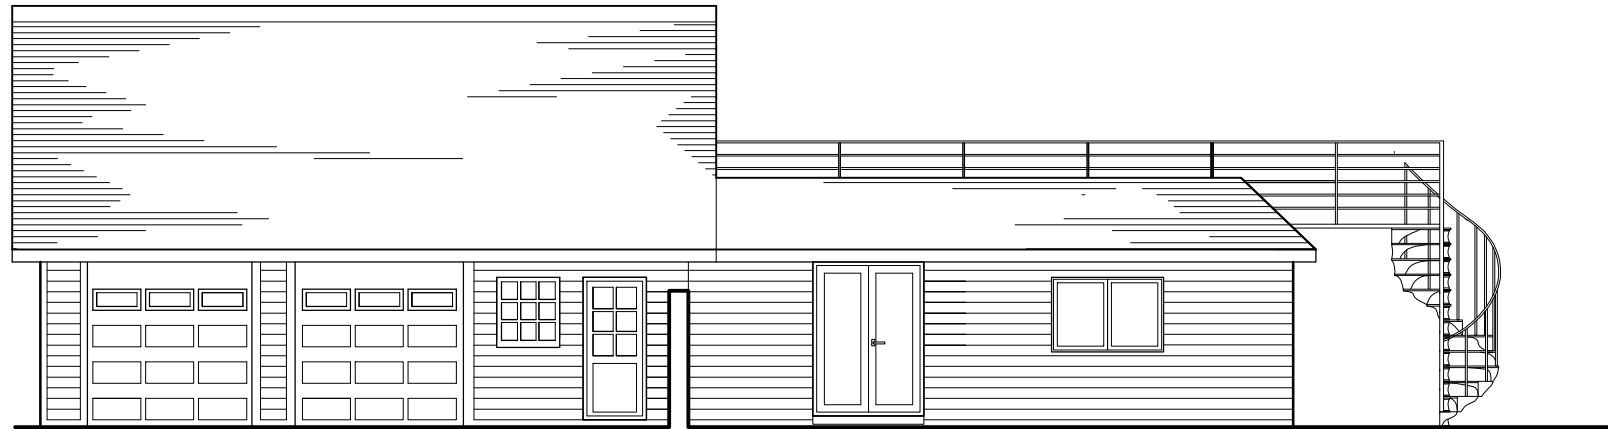

Existing North Elevation
1:100

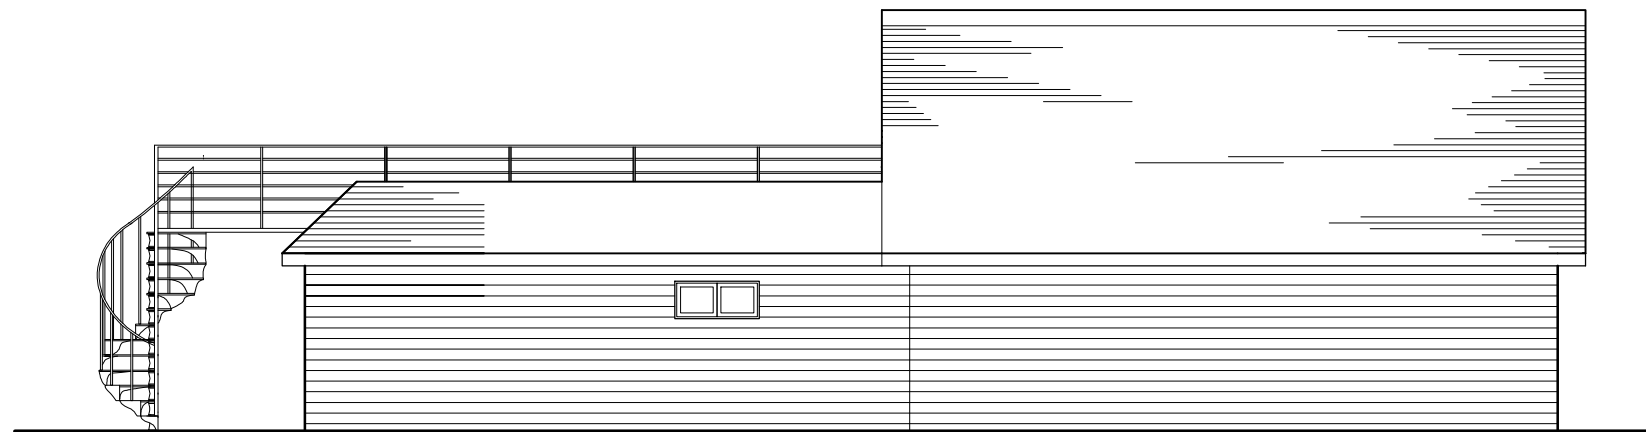

Existing South Elevation
1:100



Existing West Elevation
1:100



Existing East Elevation
1:100



2 The Parade, Ash Road, Hartley
Longfield, Kent DA3 8BG
Tel: 01474 703705
www.grahamsimpkinplanning.co.uk
Email: webmail@grahamsimpkinplanning.co.uk

Project Title 2 Bonnyacre Farm Cottis, Culverstone Green, Kent, DA13 0RF		Job No 2999
Drawing Title Existing Elevations	Drawing No 04	Revision -
Date 05.04.2019	Drawn by JV	Checked by DA

Scale 1:100@ A3	Note
--------------------	------

