


Note  
 This drawing is protected by copyright and must not be copied or reproduced without the written consent of Graham Simpkin Planning. All dimensions and sizes to be checked on site. North points are indicative. ©

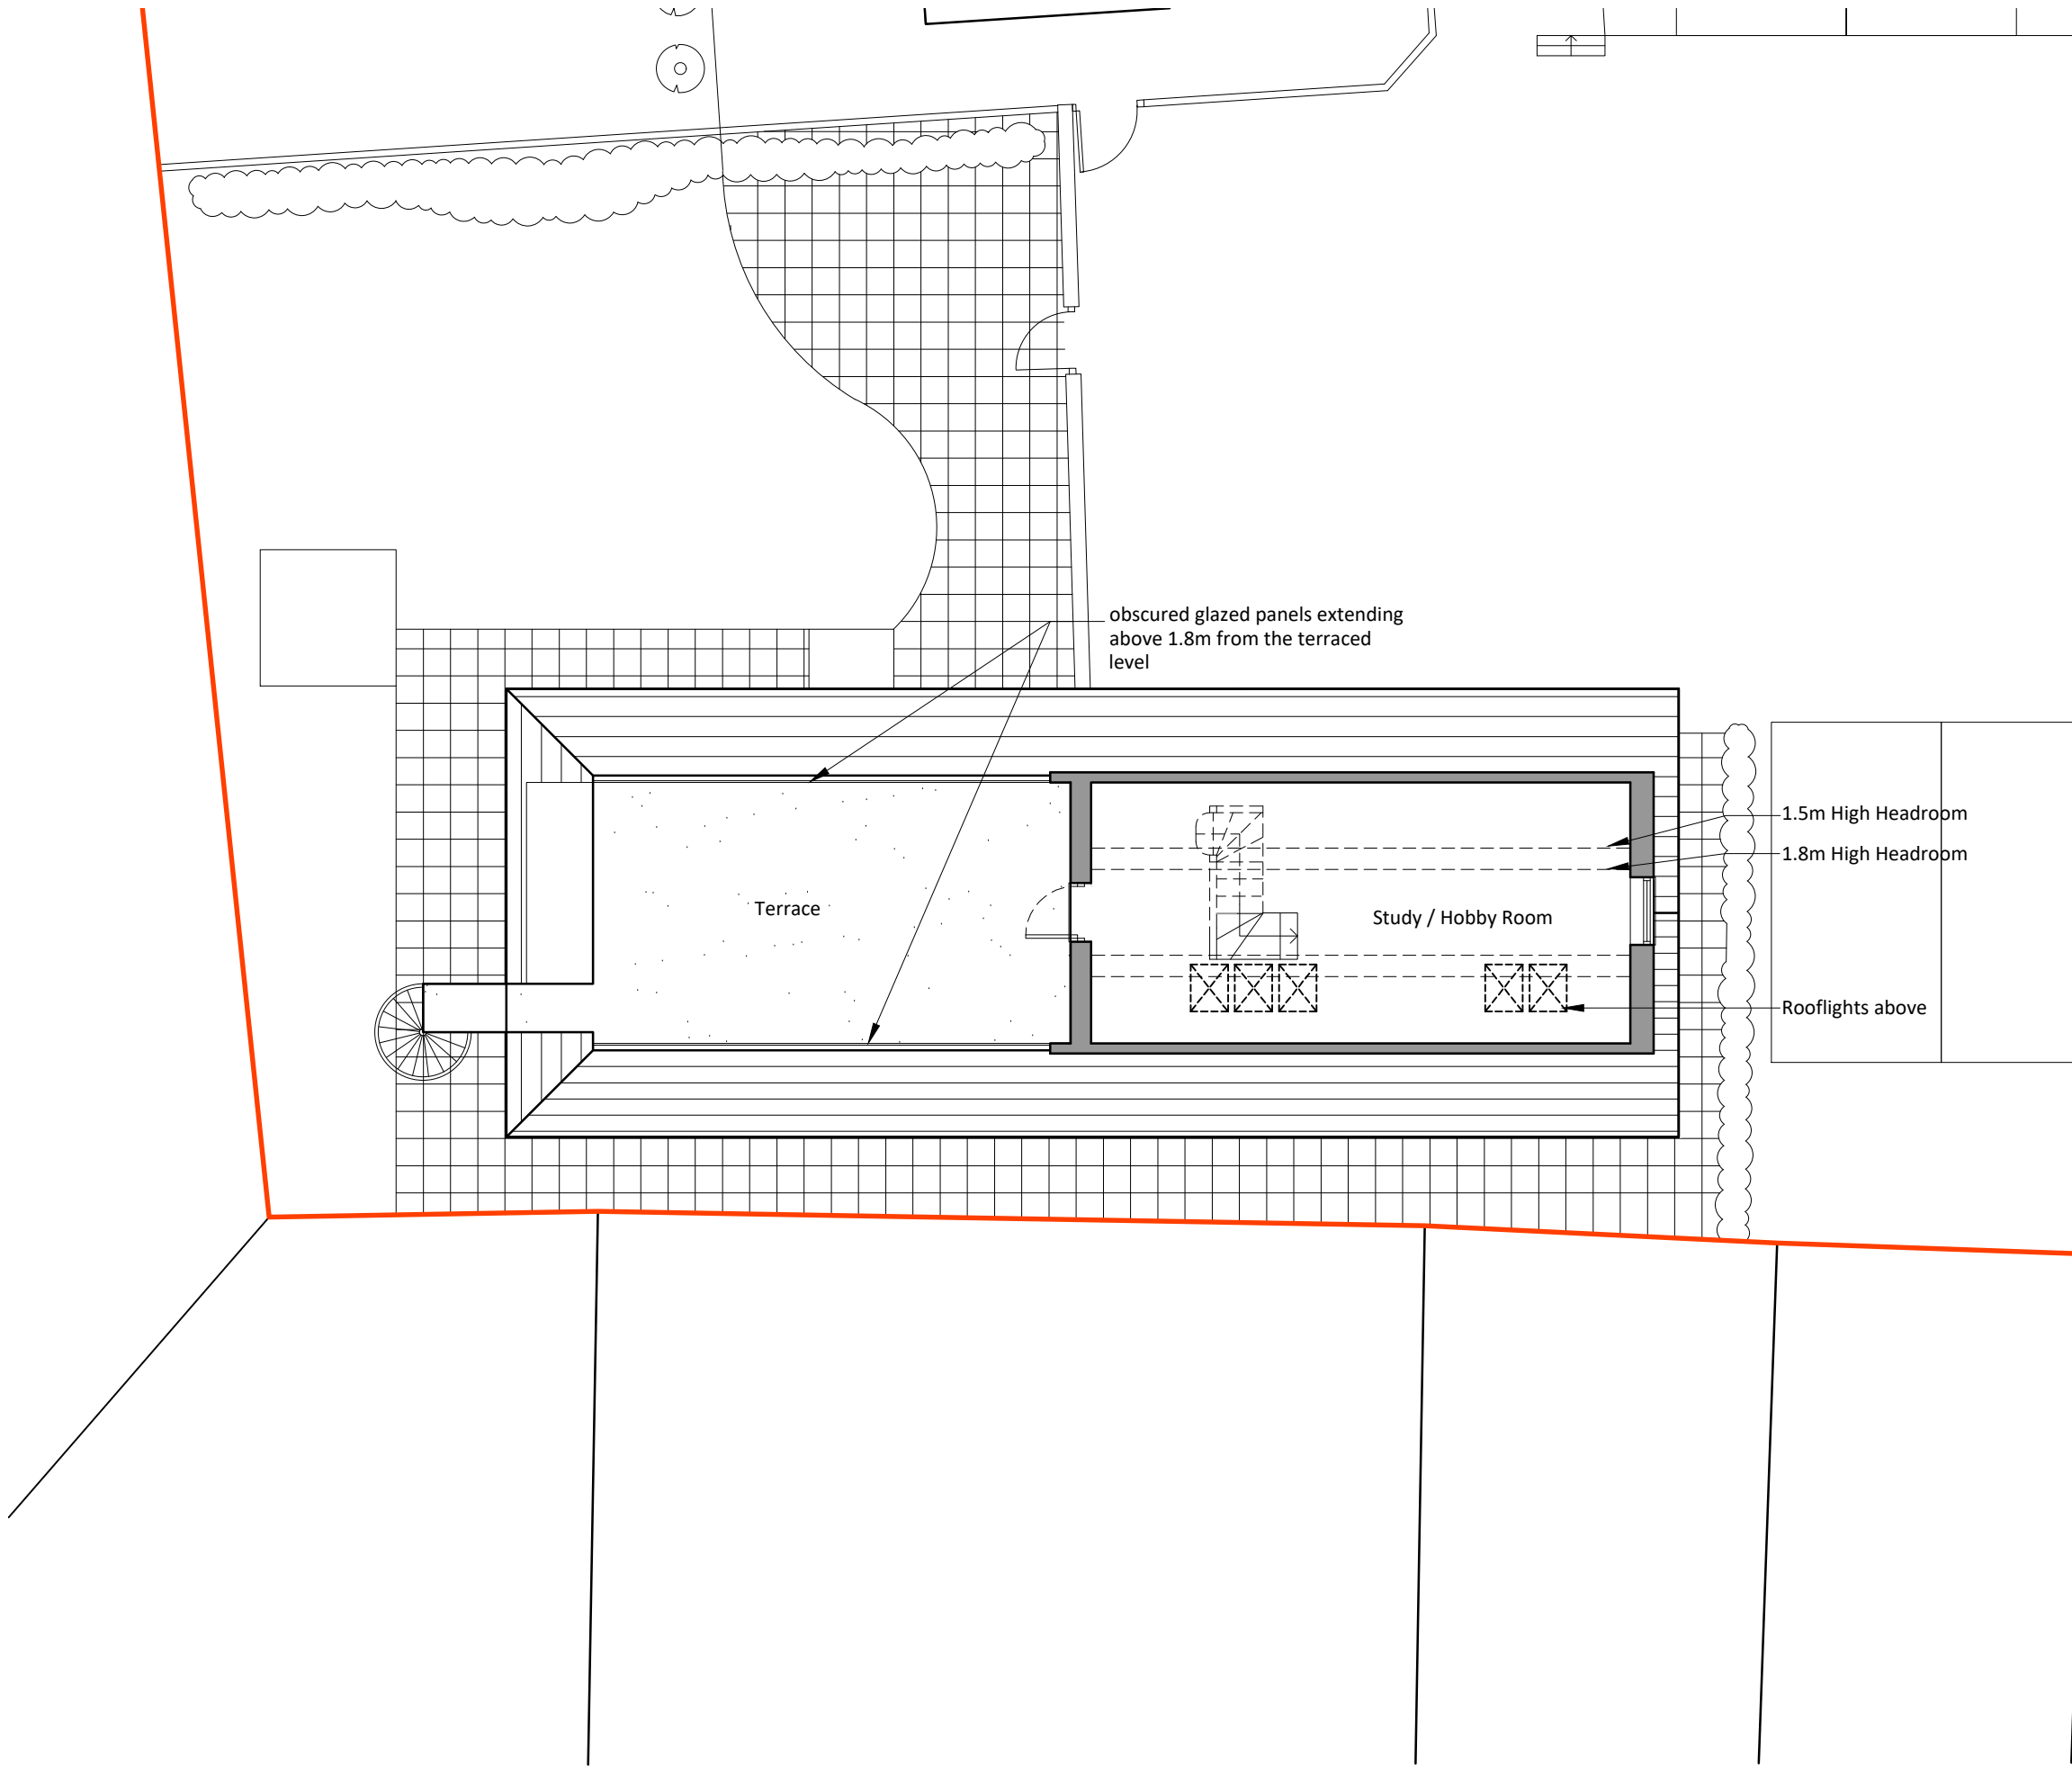

**GSP**  
 Graham Simpkin Planning

2 The Parade, Ash Road, Hartley  
 Longfield, Kent DA3 8BG

Tel: 01474 703705  
 www.grahamsimpkinplanning.co.uk  
 Email: webmail@grahamsimpkinplanning.co.uk

Project Title 2 Bonnyacre Farm Cott, Culverstone Green, Kent, DA13 0RF		Job No 2999
Drawing Title Proposed First Floor Plan	Drawing No 07	Revision A 03.06.2019
Date 05.04.2019	Drawn by JV	Checked by DA

Scale  
1:100 @ A3

Note  
Revision A - Windows omitted to co-ordinate with elevations.

Proposed First Floor Plan  
1:100

